


Revisions		Date	By
No.	Description		
1	PLANNING	27-05-2025	
	Notes:		

Unit 1- North Elevation

1:100

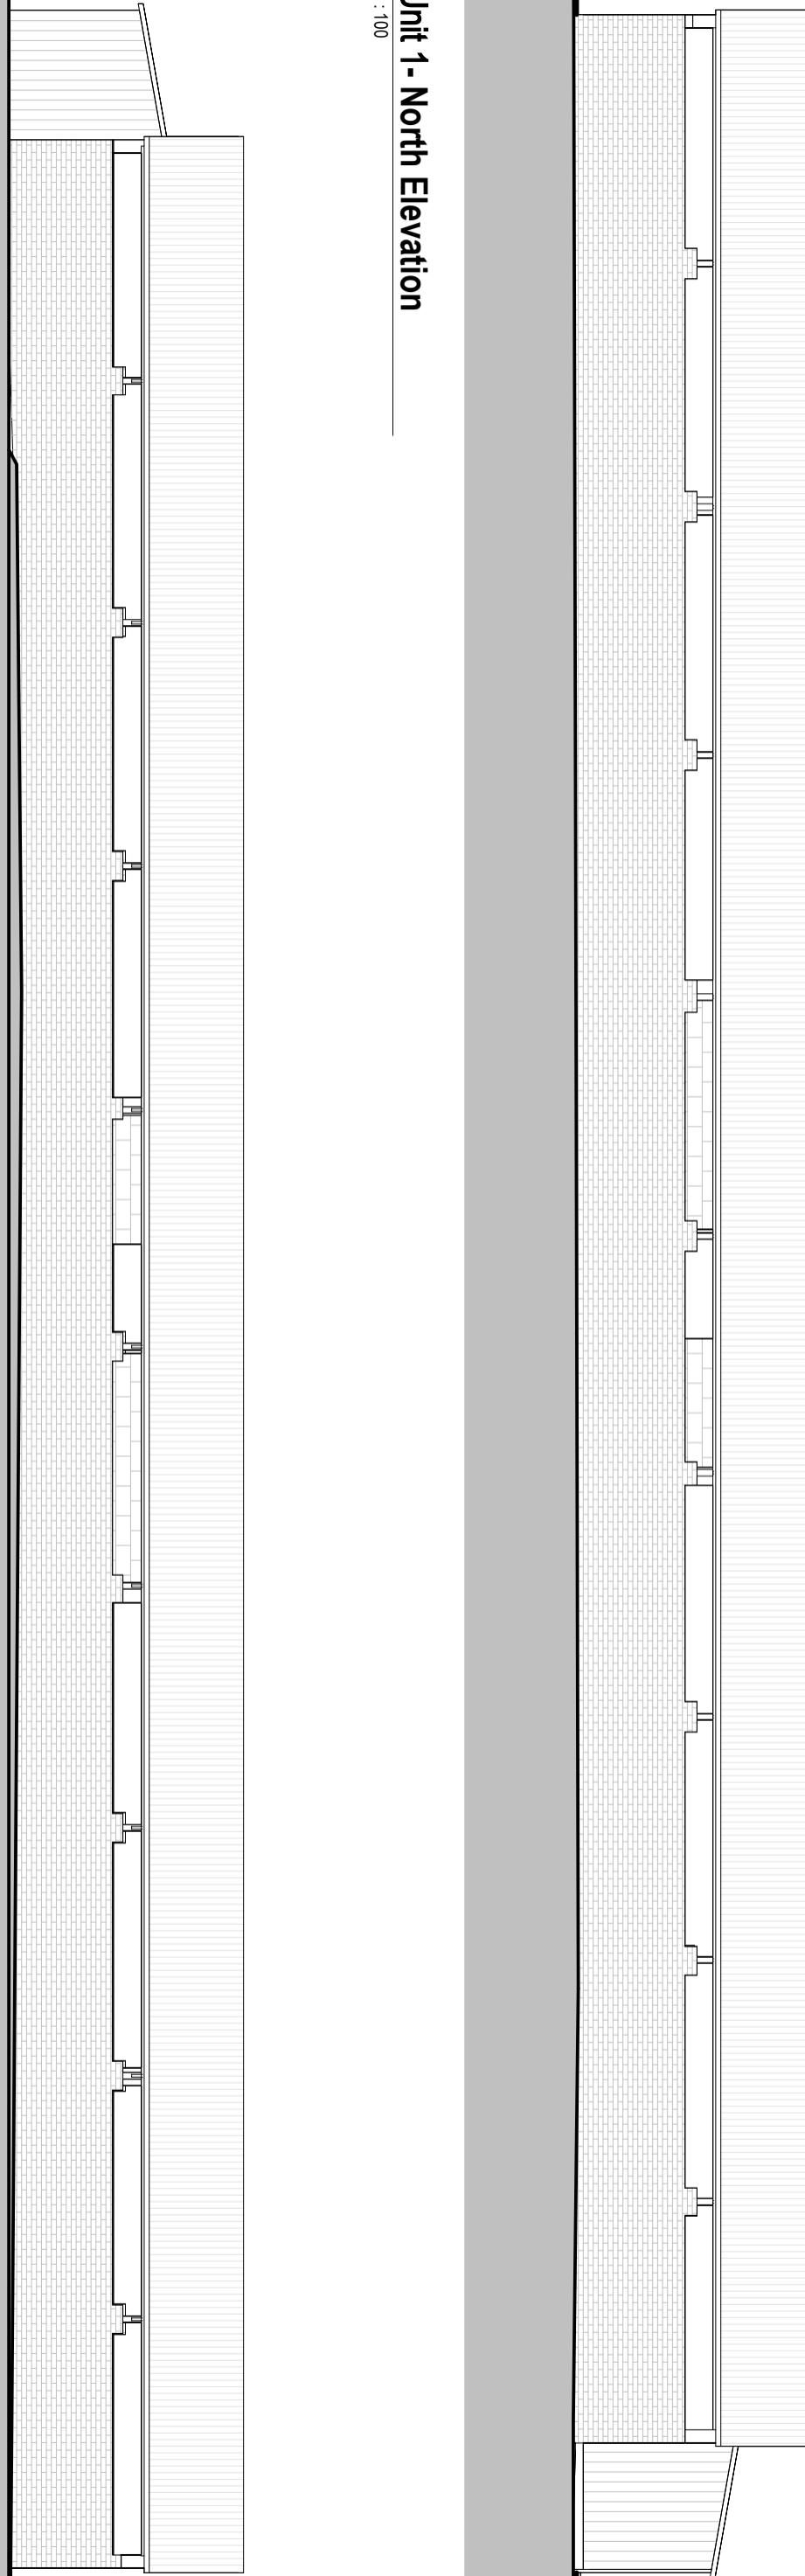

Unit 1 - South Elevation

1:100



Scale: 1 : 100 @ A3

Project No. Project Name:
504 Perrylands, Dial Post

Drawing Name:
Existing Unit 1 Elevations

GENERAL NOTES:

All dimensions & levels are preliminary and approximate and subject to utilities search, legal boundaries and detailed layouts/ design development through consultation.

Dimensions are to be checked on site by contractor & sub contractors prior to commencement of work, any discrepancies are to be highlighted immediately to the architects.

Scale 1 to 100

0 1 2 5 M

F R E S H | Architects

T 07703621007 | 07393913140

info@fresh-architects.co.uk | www.fresharchitects.co.uk

Use figured dimensions only. All levels and dimensions to be checked. This drawing is to be read in conjunction with all other relevant drawings and specifications.

© FRESH Architects Ltd. All rights reserved