



## Existing Unit 1 - Roof Plan

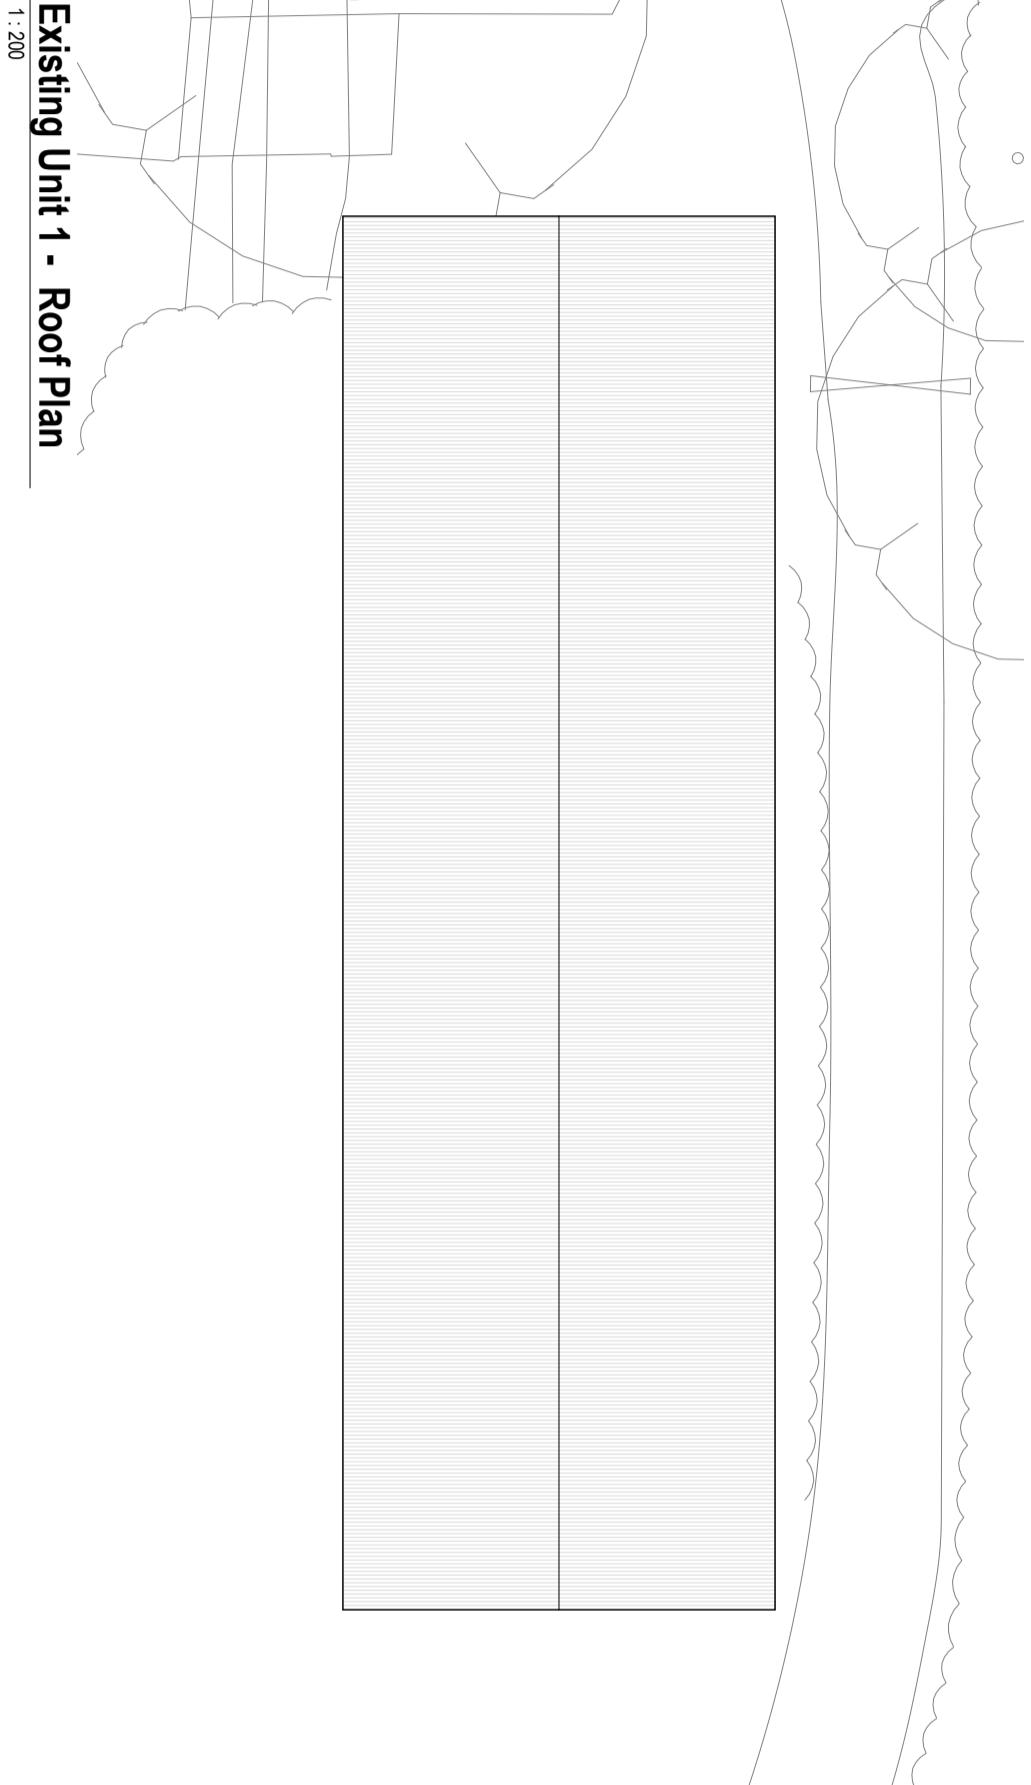

## Existing unit 1 - Ground Floor Plan

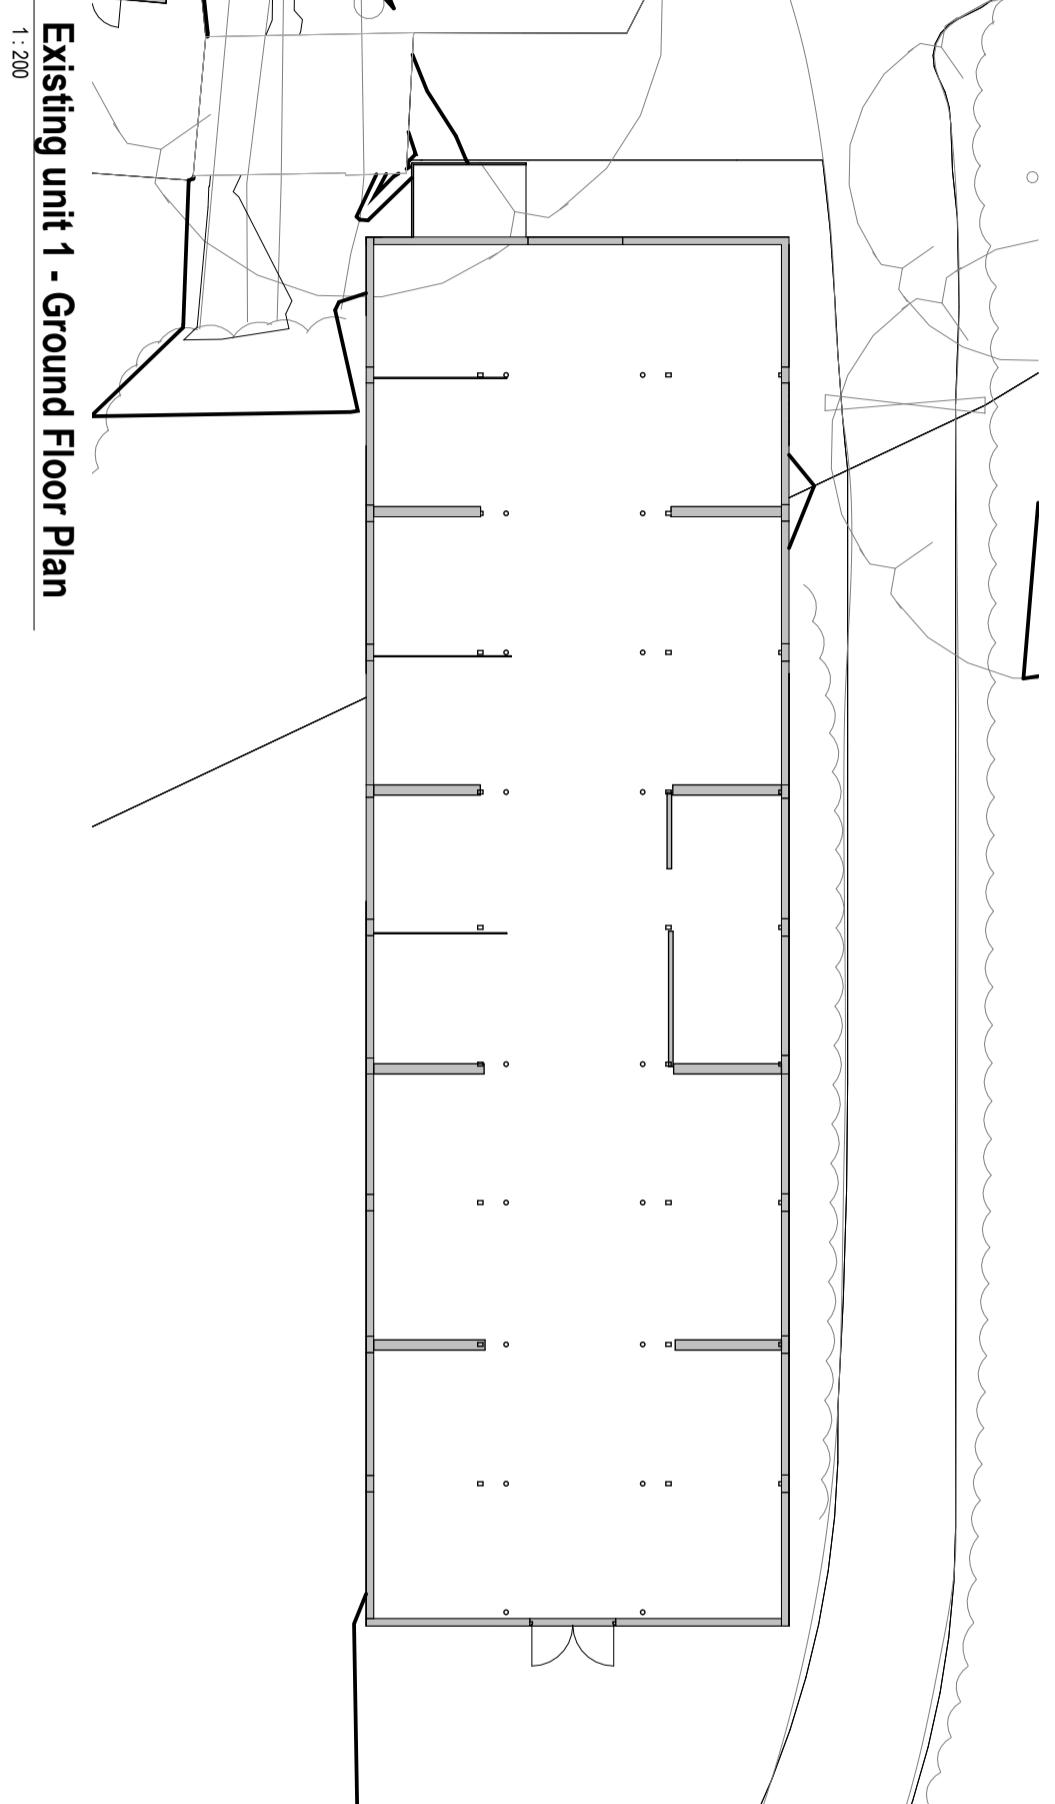

1:200

Scale 1 to 200



Scale: 1:200 @ A3

Project No. Project Name:

504 Perrylands, Dial Post

Drawing Name:

Existing Unit 1 Plans



N

Drawing No.	Revision:	Suitability Description:
P003	P1	INFORMATION
Drawn: MS	Checked: GF	Orig Paper Size: A3

Revisions		Date	By
1	PLANNING	27-05-2025	

**GENERAL NOTES:**  
All dimensions & levels are preliminary and approximate and subject to utilities/ search, legal boundaries and detailed layouts/ design development through consultation.  
Dimensions are to be checked on site by contractor & sub contractors prior to commencement of work, any discrepancies are to be highlighted immediately to the architect.

### Notes:

T 0770362107 | 07393913140

[info@fresh-architects.co.uk](mailto:info@fresh-architects.co.uk) | [www.fresharchitects.co.uk](http://www.fresharchitects.co.uk)

Use figured dimensions only. All levels and dimensions to be checked. This drawing is to be read in conjunction with all other relevant drawings and specifications.

© FRESH Architects Ltd. All rights reserved

**FRESH** | Architects