



Revisions		
No.	Description	Date
By		
1	PLANNING	27-05-2025

GENERAL NOTES:
 All dimensions & levels are preliminary and approximate and subject to utilities, search, legal boundaries and detailed layouts/ design development through consultation.
 Dimensions are to be checked on site by contractor & sub contractors prior to commencement of work, any discrepancies are to be highlighted immediately to the architect.

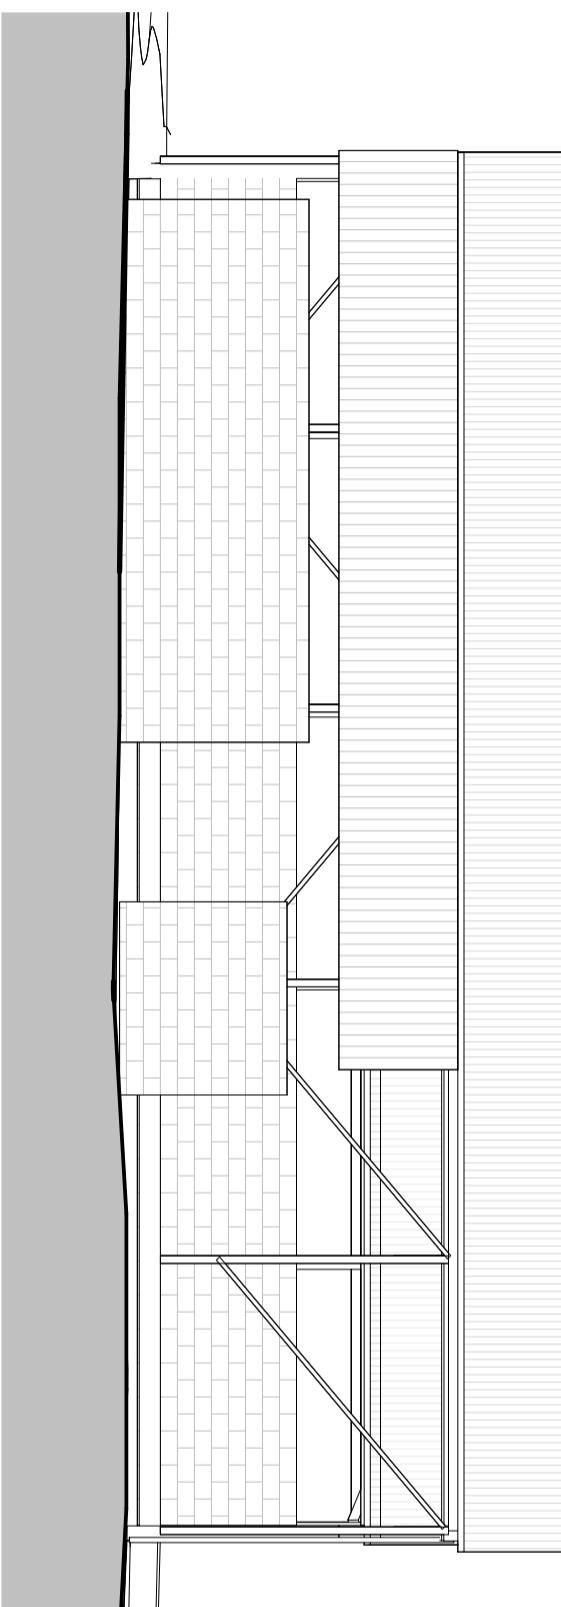

Unit 4 & 5 - Existing West Elevation

1 : 100

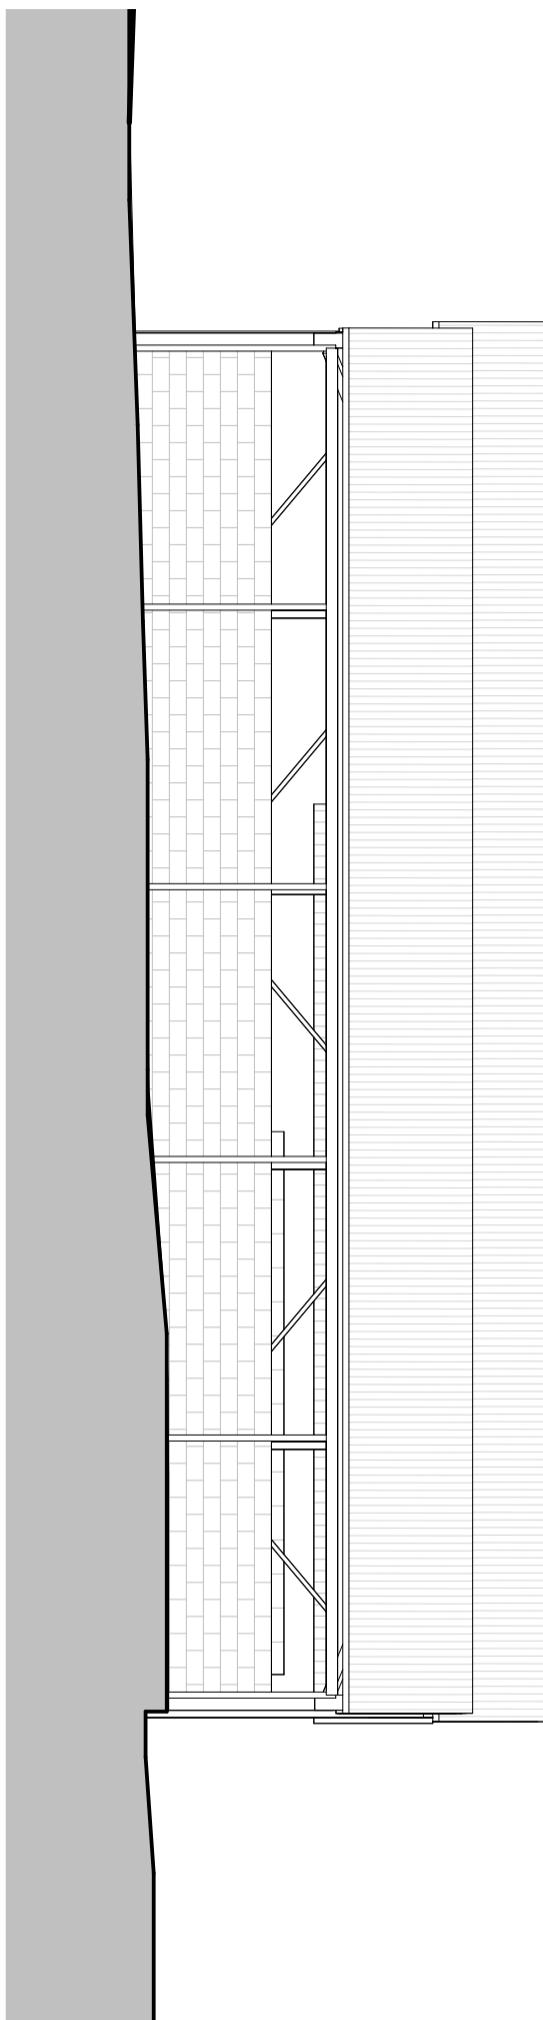

Scale 1 to 100
 0 1 2 5 M
 Scale: 1 : 100 @ A3

Project No. Project Name:
504 Perrylands, Dial Post

Drawing Name:
Existing Units 4 & 5 Elevations

Drawing No. Revision: Suitability Description:
P015 P1 INFORMATION

Drawn/Author Checked/Checker Orig/Paper Size: A3

Unit 4 & 5 - Existing East Elevation

1 : 100

FRESH Architects

T 0770362107 | 07393913140

info@fresh-architects.co.uk | www.fresharchitects.co.uk

Use figured dimensions only. All levels and dimensions to be checked. This drawing is to be read in conjunction with all other relevant drawings and specifications.

© FRESH Architects Ltd. All rights reserved