


Revisions		
No.	Description	Date
By		
1	PLANNING	27-05-2025

Notes:

GENERAL NOTES:


All dimensions & levels are preliminary and approximate and subject to utilities/ search, legal boundaries and detailed layouts/ design development through consultation.

Dimensions are to be checked on site by contractor & sub contractors prior to commencement of work, any discrepancies are to be highlighted immediately to the architect.

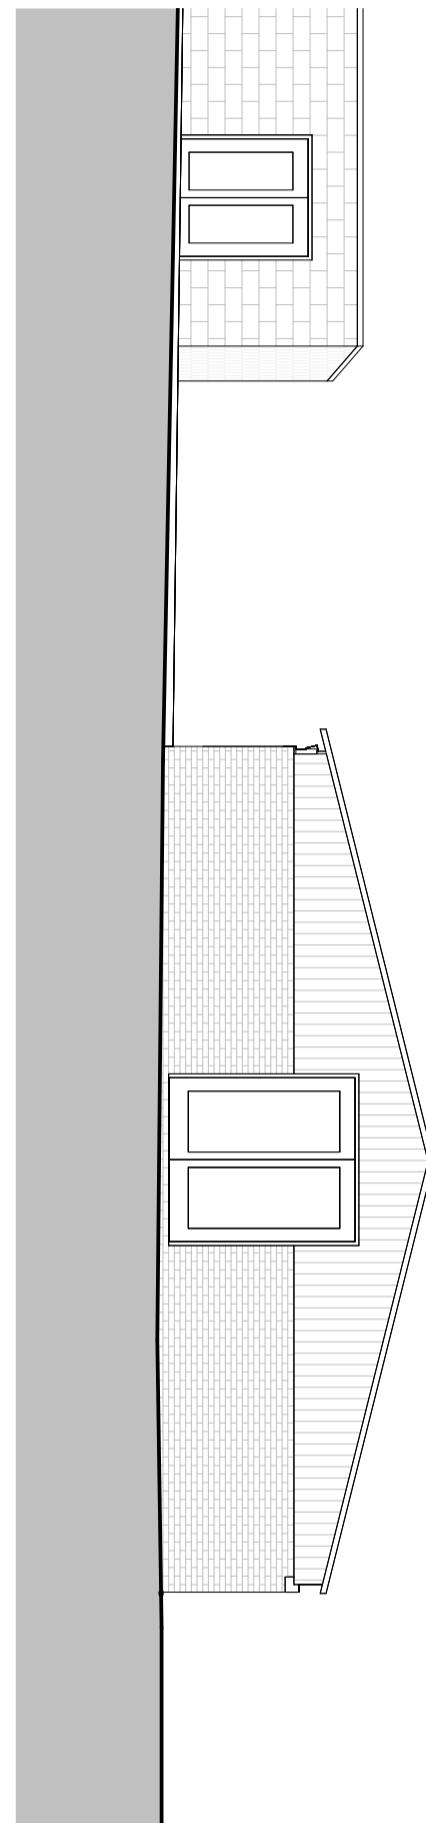

Unit 1 - Existing East Elevation

1:100

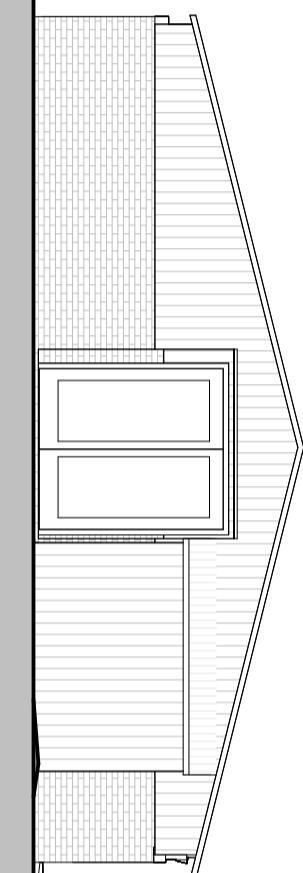

Unit 1 - Existing West Elevation

1:100

Scale 1 to 100
0 1 2 5
M

Scale: 1 : 100 @ A3

Project No. Project Name:

504 Perrylands, Dial Post

Drawing Name:

Existing Unit 1 Elevations

Drawing No. Revision: Suitability Description:
P011 P1 INFORMATION

Drawn: MS Checked: GF Orig Paper Size: A3

T 0770362107 | 07393913140
info@fresh-architects.co.uk | www.fresharchitects.co.uk

Use figured dimensions only. All levels and dimensions to be checked. This drawing is to be read in conjunction with all other relevant drawings and specifications.

© FRESH Architects Ltd. All rights reserved