



PROPOSED EAST ELEVATION

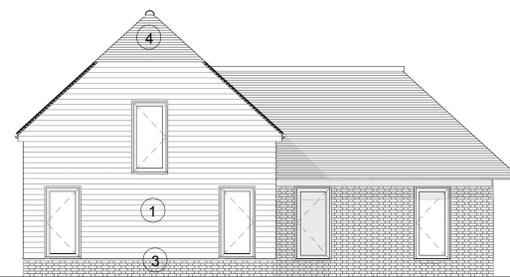

PROPOSED SOUTH ELEVATION



PROPOSED WEST ELEVATION

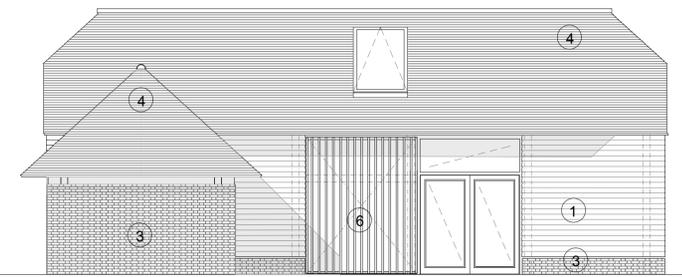


PROPOSED NORTH ELEVATION

PROPOSED AREAS;


GROUND FLOOR = 133 sqm GIA  
 FIRST FLOOR = 40sqm GIA  
 TOTAL = 173 sqm (1,862sqft) NIA

key:


- ① horizontal/vertical oak cladding planks
- ② locally sourced natural flint stone
- ③ locally sourced sussex clay handmade facebrick
- ④ conservation handmade clay tile - natural red/orange clay colour
- ⑤ oak framed double/triple glazed windows/doors
- ⑥ vertical oak timber louvre panel
- ⑦ Green Oak timber frame internally
- ⑧ Horizontal oak timber louvre panel

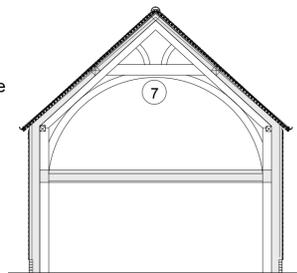


PROPOSED CROSS SECTION AA

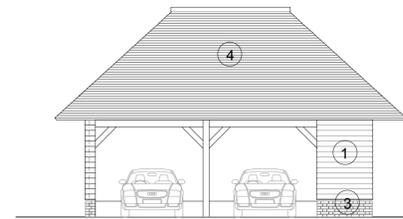

FRONT ELEVATION  
 GARAGE , REFUSE & BIKE STORE

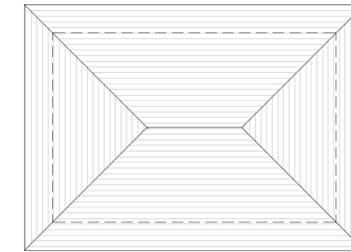


ROOF PLAN  
 GARAGE , REFUSE & BIKE STORE

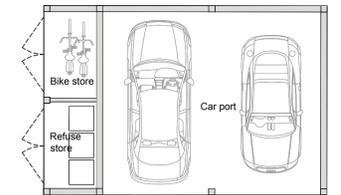


GROUND FLOOR PLAN  
 GARAGE , REFUSE & BIKE STORE




LOCATION PLAN 1: 500 @ A1

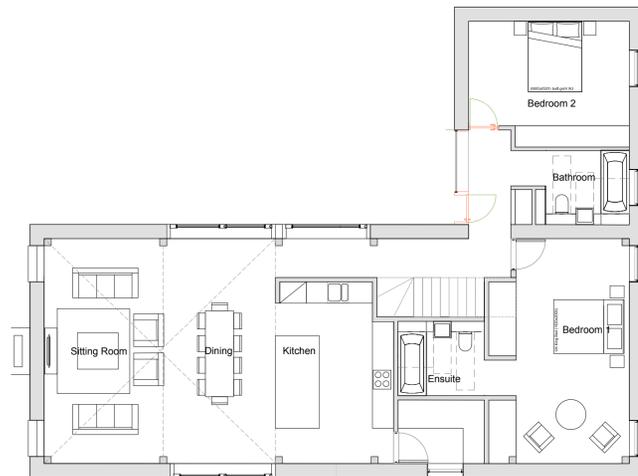

PROPOSED GROUND FLOOR PLAN

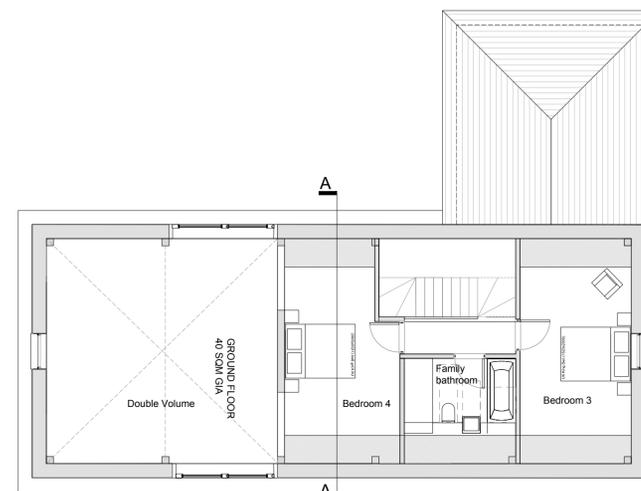

PROPOSED FIRST FLOOR PLAN

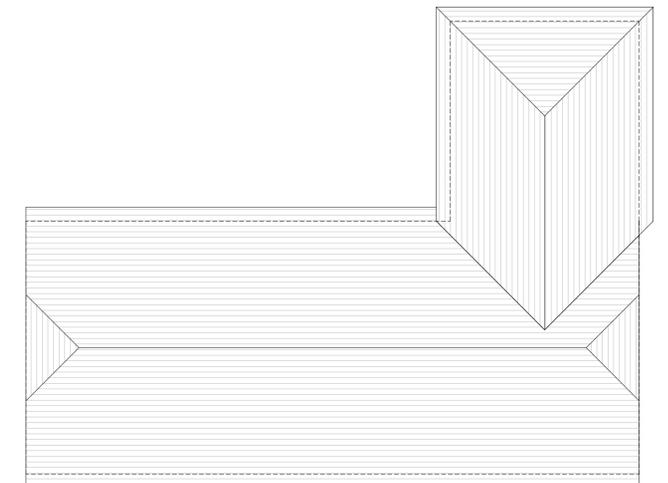

ROOF PLAN PLAN



Note:  
 Drawings are based on Site Survey information issued by the client.  
 All dimensions shown are indicative and should be checked on site.

PLANNING

STARC Architects

LONDON  
 starc-architects.com

REV.	NOTES:	DATE
..	..	..

TITLE: UNIT\_3  
 PROJECT: GREENACRES  
 SCALE: 1:100 @ A1

DWG NO: 100\_03  
 PROJ REF: 101  
 DATE: Nov 2024