



PROPOSED WEST ELEVATION

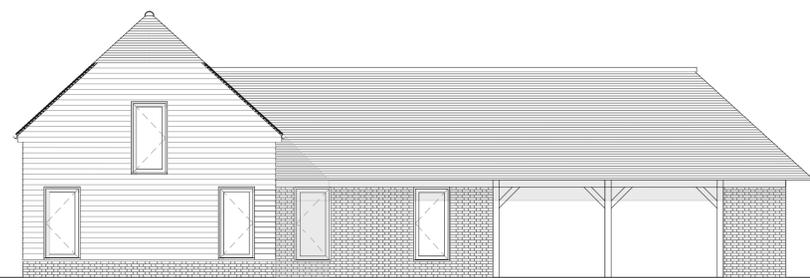

PROPOSED EAST ELEVATION

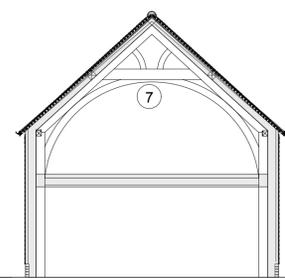

PROPOSED CROSS SECTION AA



PROPOSED SOUTH ELEVATION

PROPOSED AREAS;

GROUND FLOOR = 133 sqm GIA
 FIRST FLOOR = 40sqm GIA
 TOTAL = 173 sqm (1,862sqft) NIA


- key:
- ① horizontal/vertical oak cladding planks
 - ② locally sourced natural flint stone
 - ③ locally sourced sussex clay handmade facebrick
 - ④ conservation handmade clay tile - natural red/orange clay colour
 - ⑤ oak framed double/triple glazed windows/doors
 - ⑥ vertical oak timber louvre panel
 - ⑦ Green Oak timber frame internally
 - ⑧ Horizontal oak timber louvre panel




PROPOSED NORTH ELEVATION




LOCATION PLAN 1: 500 @ A1

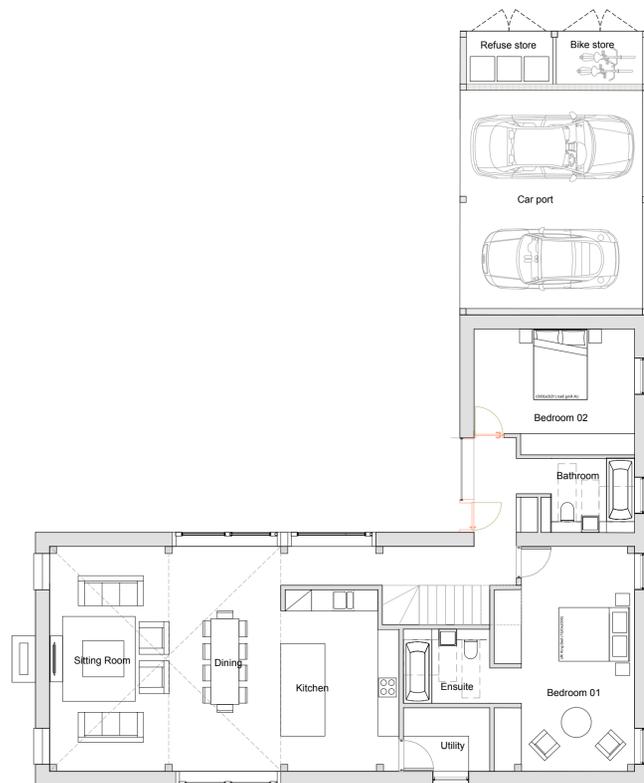

PROPOSED GROUND FLOOR PLAN

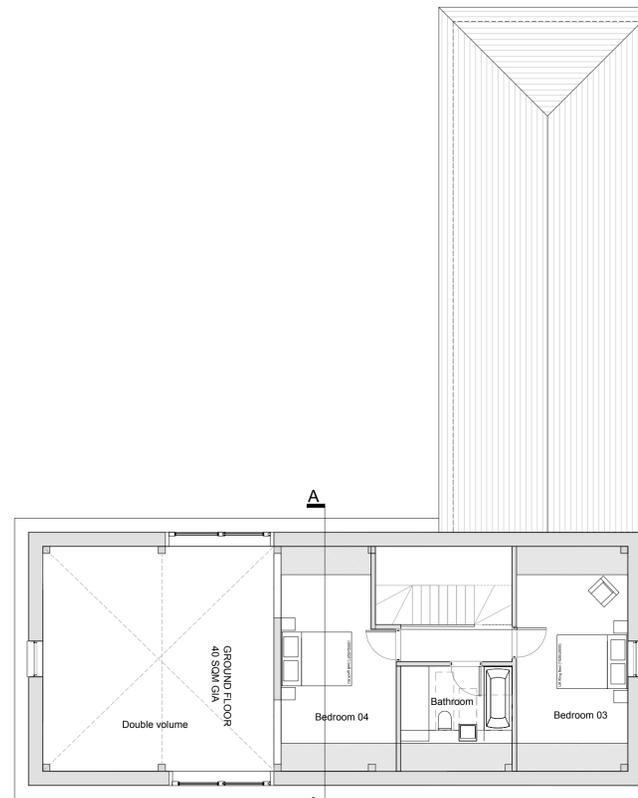

PROPOSED FIRST FLOOR PLAN

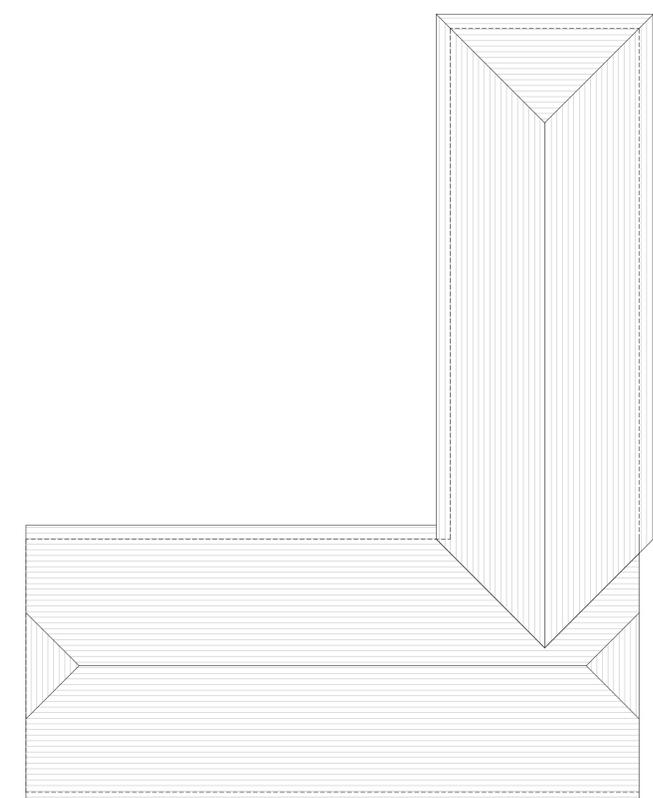

ROOF PLAN PLAN

Note:
 Drawings are based on Site Survey information issued by the client.
 All dimensions shown are indicative and should be checked on site.

STARC Architects

LONDON
 starc-architects.com

PLANNING



REV.	NOTES:	DATE
..

TITLE: UNIT 4
 PROJECT: GREENACRES
 SCALE: 1:100 @ A1

DWG NO: 100_04
 PROJ REF: 101
 DATE: Nov 2024