


Ground Floor Plan

HT02
3-Bedroom 3 Person House
85.0sqm / 920sqft GFA, 35.7sqm GFA
As shown on 1:100 scale drawings prepared in accordance with the Building Regulations


Plot 3

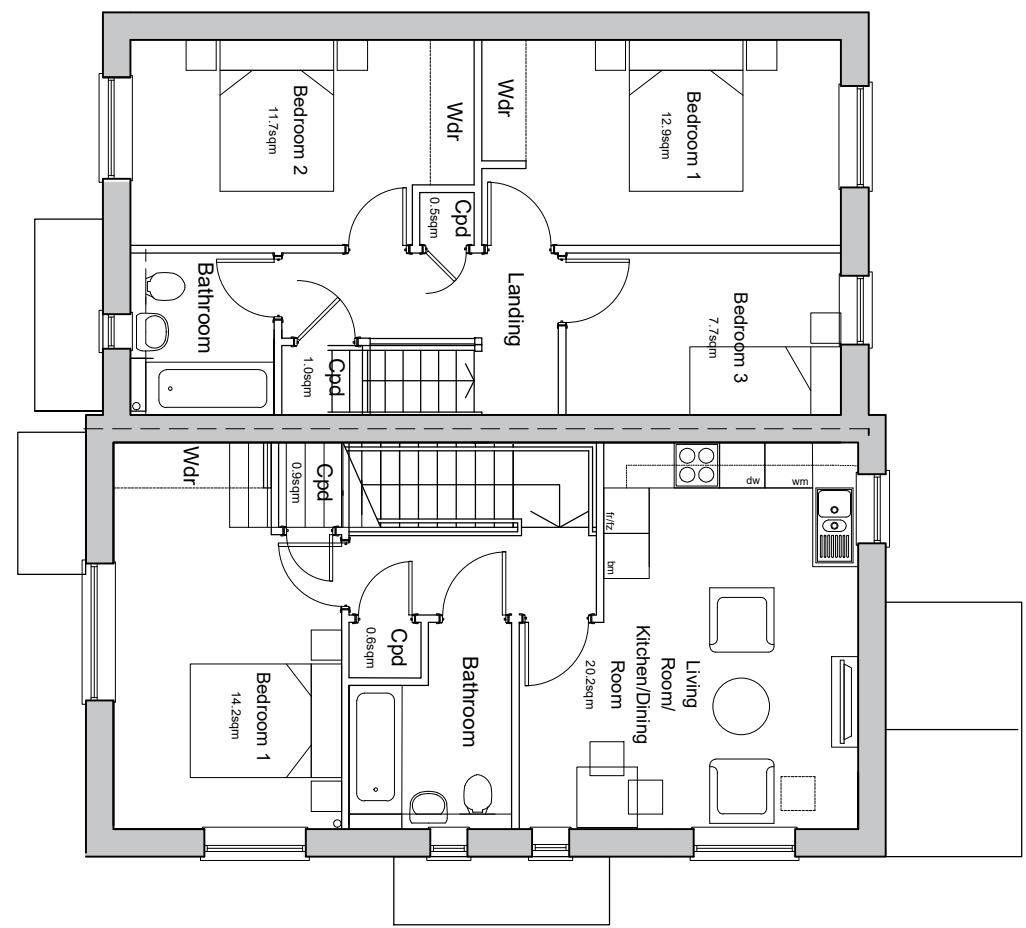

First Floor Plan


HT11
1-Bedroom 2 Person House
80.0sqm / 860sqft GFA, 35.7sqm GFA
As shown on 1:100 scale drawings prepared in accordance with the Building Regulations

Plot 5

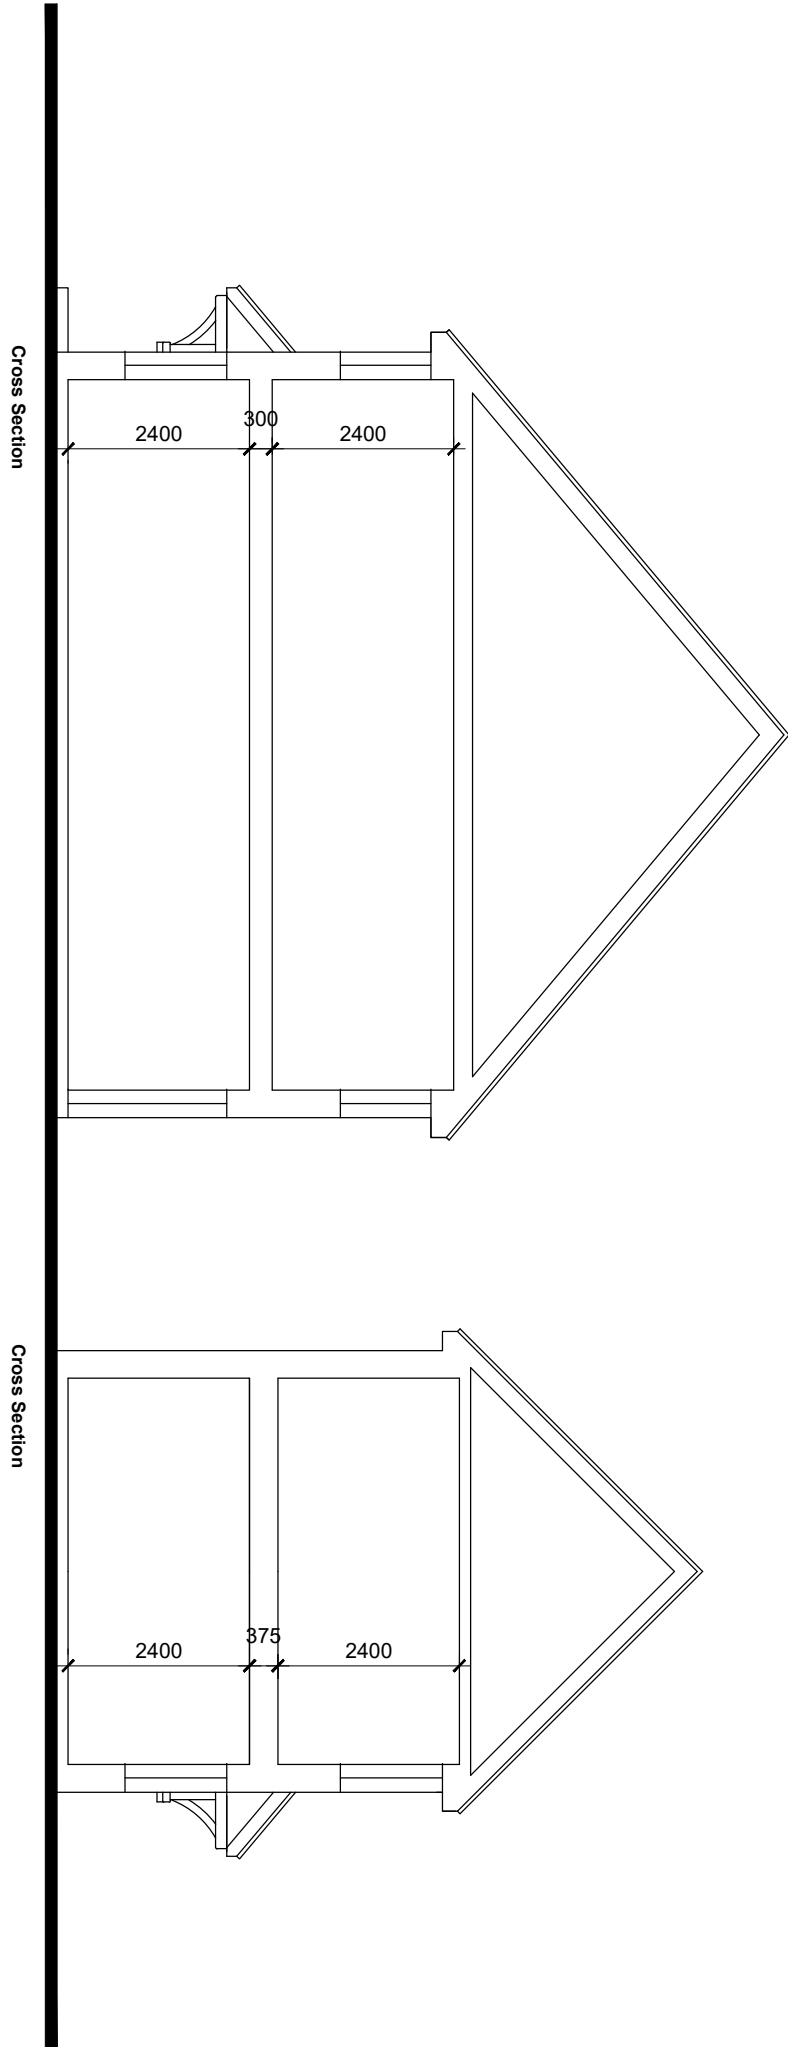

Cross Section

Cross Section

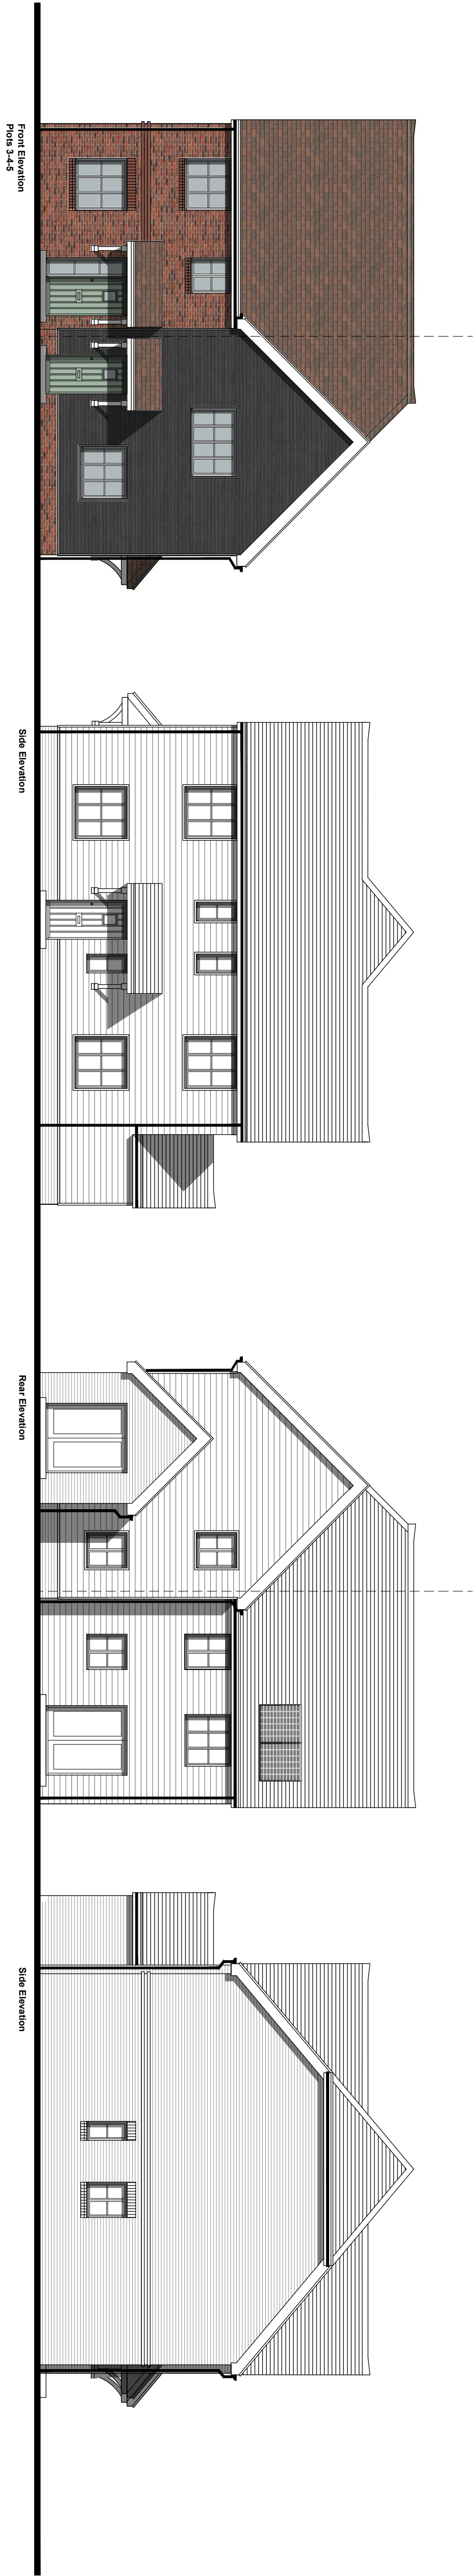

Front Elevation
Pits 3-4-5

Side Elevation

Rear Elevation

Side Elevation



ECE Architecture
www.ecearchitecture.com

Client's Name
Rocco Homes

Job Title
**Land East of Penn Gardens,
Ashington, West Sussex**

Drawing Title
**Floor Plans and Elevations
HT-02-HT10-HT11**

Scale
1:100 @ A1 / 1:200 @ A3
inches 2 4 6 8 10

Drawn
CV

Checked
KE

Date
11.07.25

Job No
7578

Drawing No
PL-29

Rev
B

Status

B 14.08.25 P/L panels added K8 KE
A 07.08.25 Updated and coloured front elevation CV KE
Rev Date Revision Details Dr Ch

London:
78 Great Suffolk Street
London, SE1 1UL
T 0207 928 2773 E london@ecearchitecture.com
Sussex:
64 - 68 Brighton Road, Worthing
West Sussex, BN11 2EN
T 01903 246777 E sussex@ecearchitecture.com
Bristol:
Cotton Street, Bristol, BS1 4XE
T 0117 214 1101 E bristol@eceworks.com
www.ecearchitecture.com

APPROVAL