

WICKHURST GREEN, BROADBRIDGE HEATH  
PROPOSED HOUSETYPE ELEVATIONS - HT "231" VARIANT "V1"

LOT NUMBERS: AS DRAWN - 22

PILOT: HANDED -

MATERIALS: WALLS - BRICK - TIMBER

WALLS (TREATMENT) - UPVC

RENDERED: FENESTRATION - UPVC

OBSCURE WINDOWS - UPVC

EXTERNAL DOORS - UPVC

OBSCURE DOORS - TILE

ROOF - UPVC

GUTTERING & DOWNPipes - UPVC

FASCIA & SOFFITS - UPVC


WINDOW OMISSION: PLOTS: -

AREA OF UNIT (GA): 74.8sqm 707sqft


B. REGS PART M: MM1

MISS COMPAT: YES


CHARACTER AREA: WESTERN GATEWAY

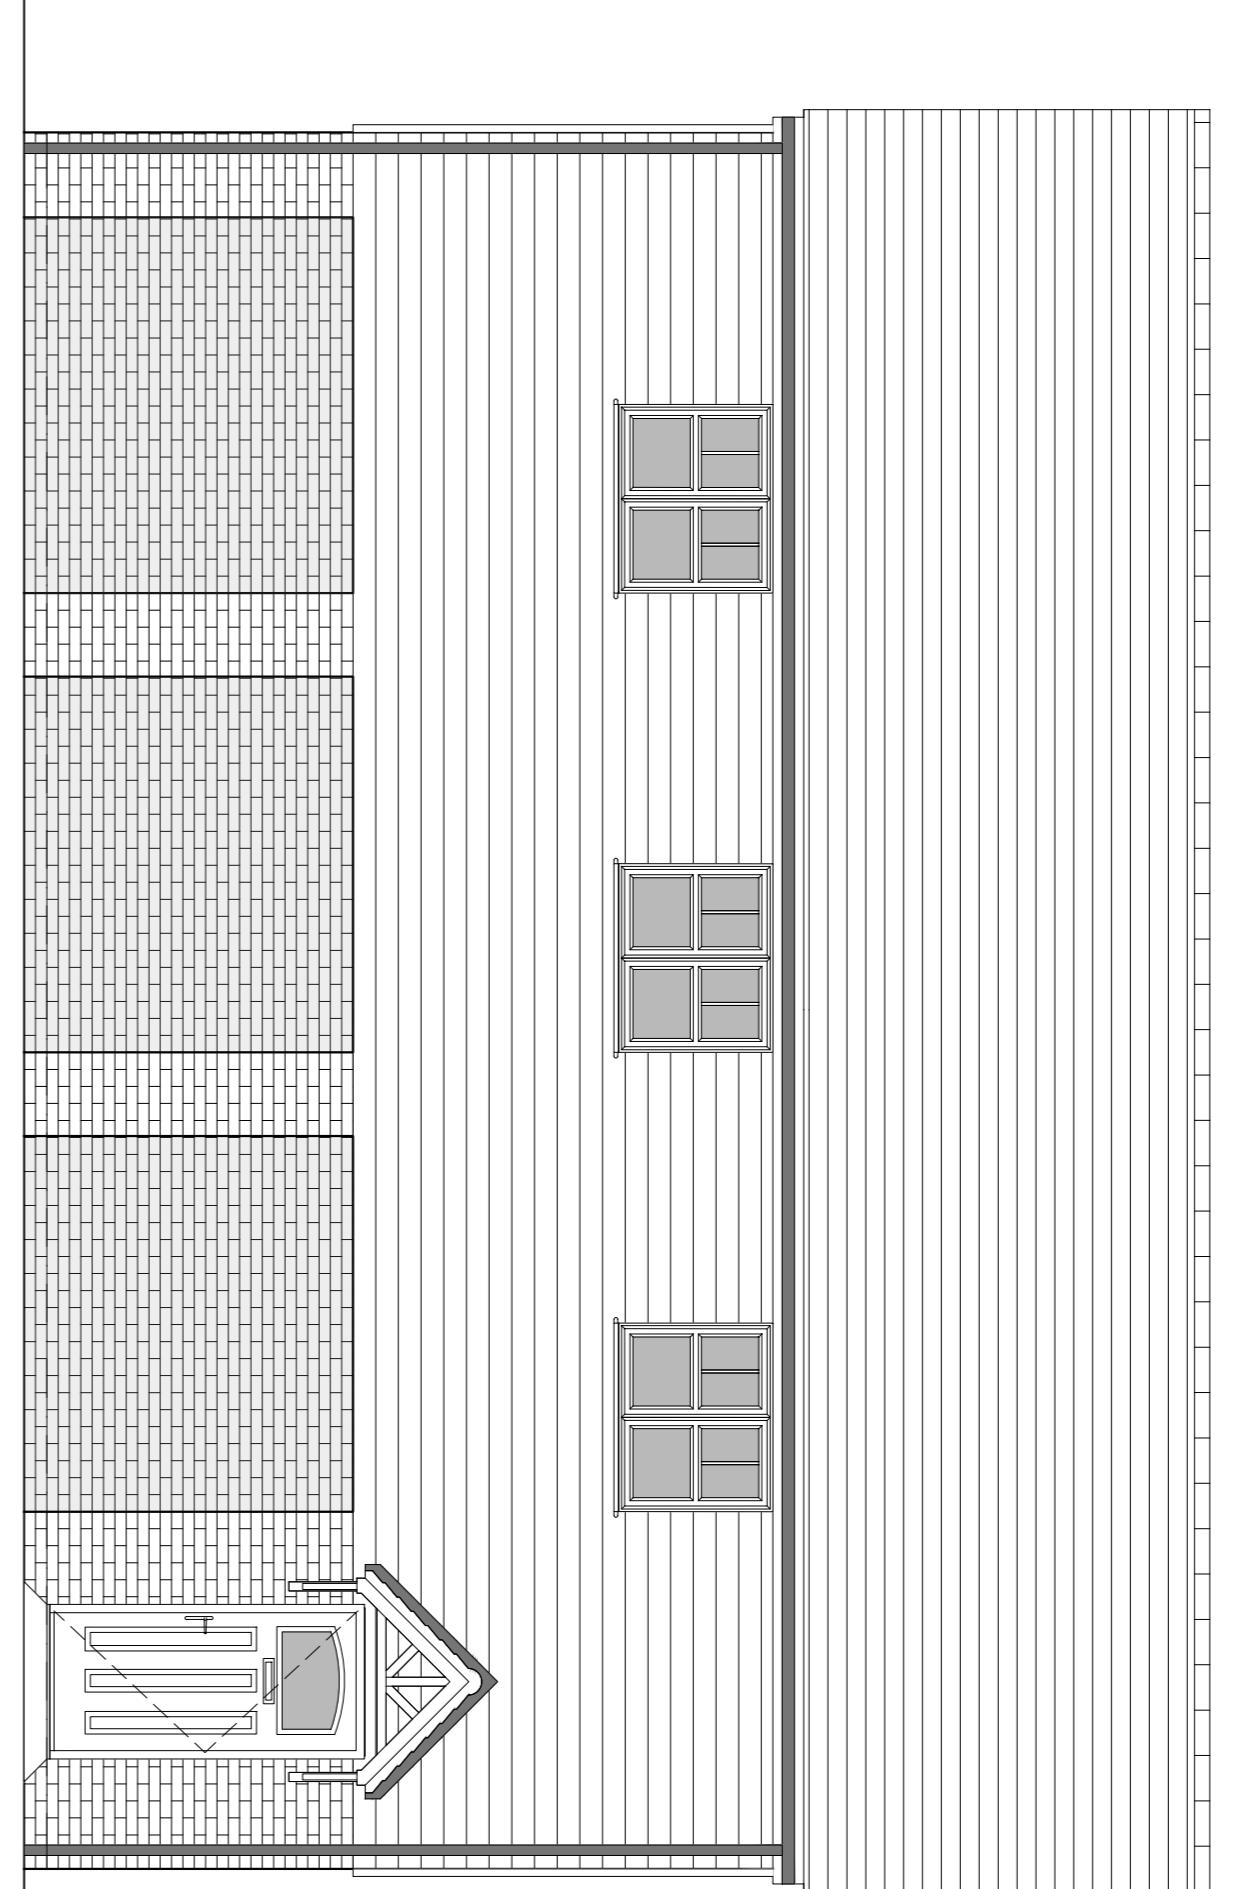

FRONT ELEVATION

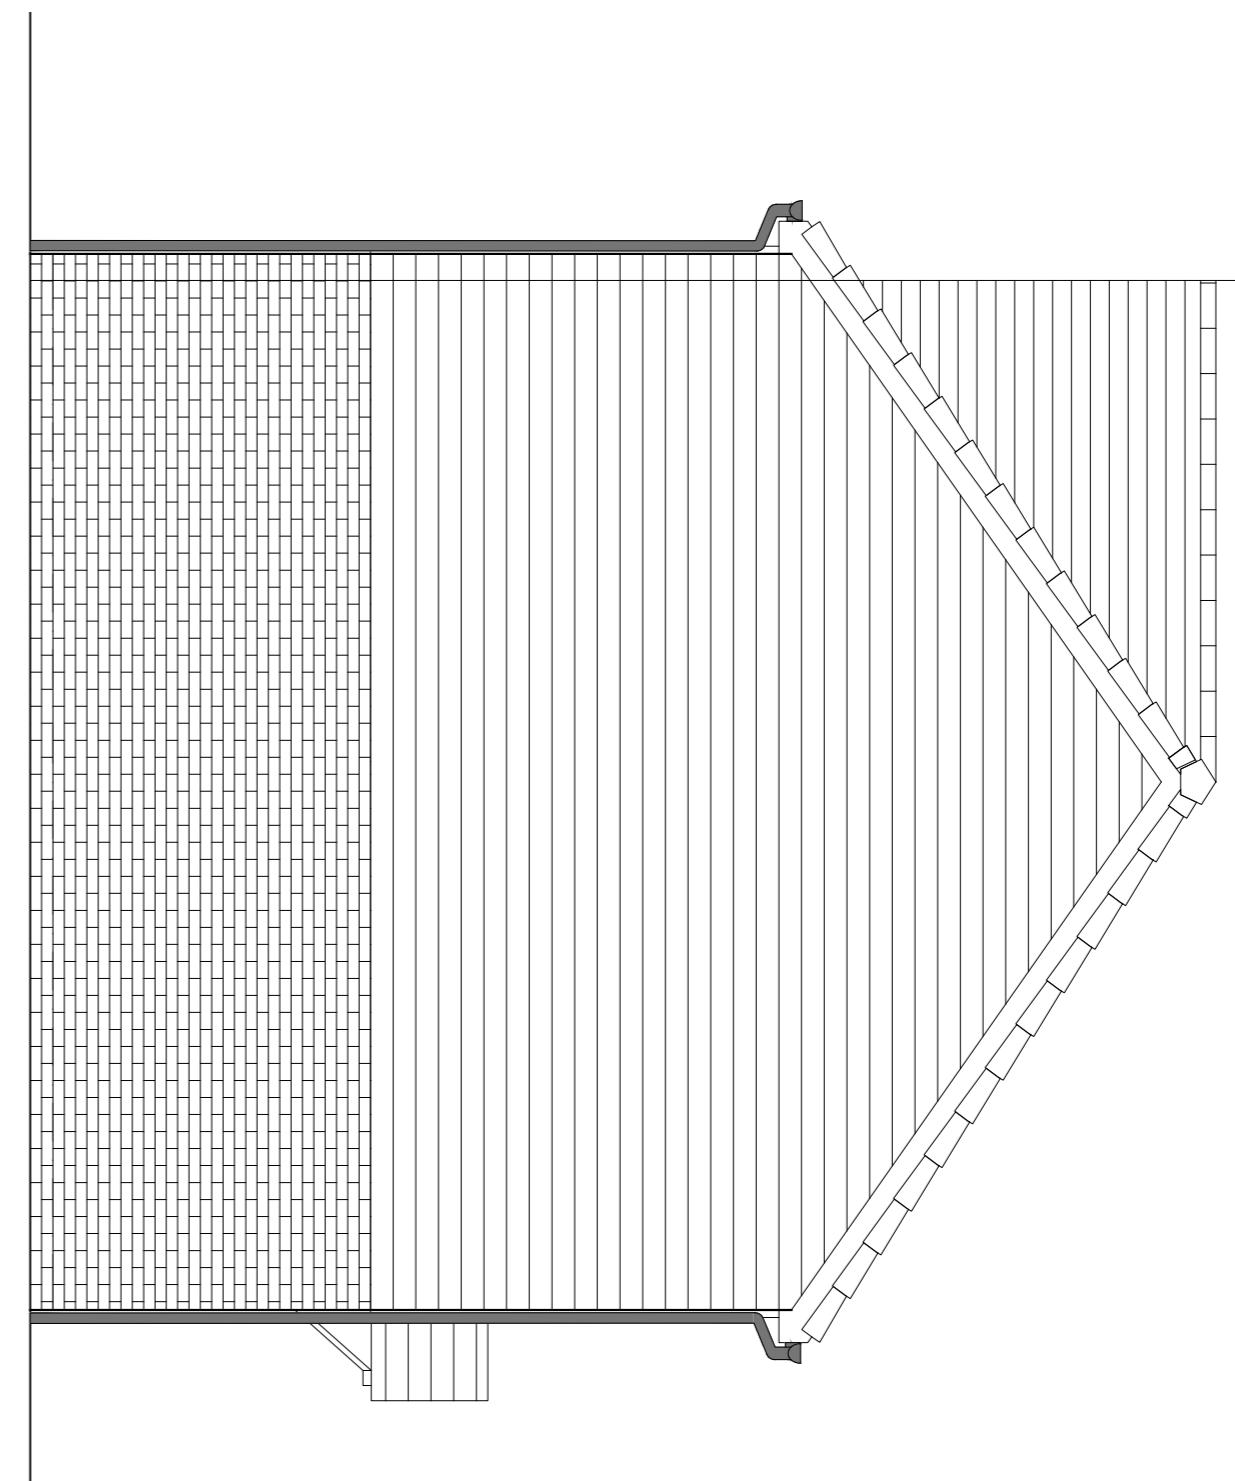

SIDE ELEVATION 1

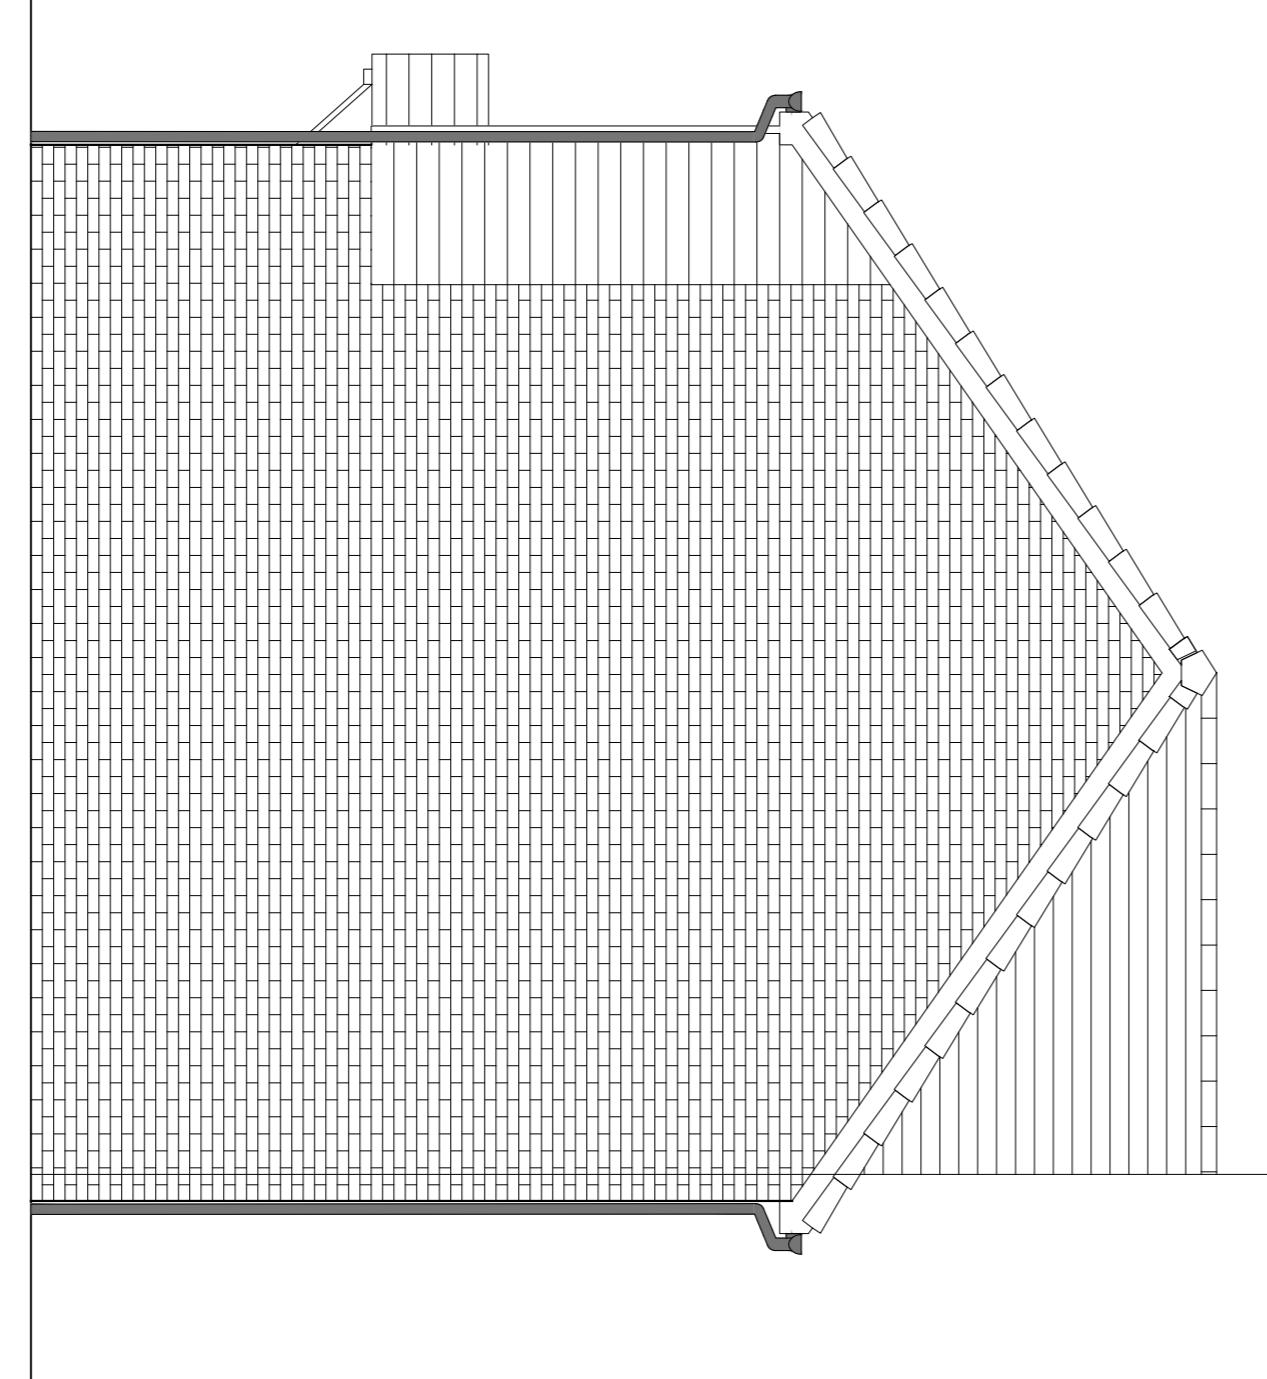

SIDE ELEVATION 2

PLANNING ISSUE

Project:  
WICKHURST GREEN,  
BROADBRIDGE HEATH  
Client:  
VISTRY (MAJOR PROJECTS)

Drawing:  
PROPOSED HOUSETYPE ELEVATIONS  
HT - "231" VARIANT "V1"

Drawing no:  
24.1945.4001

Rev:  
A

Scale@A1: 1:50 Date: APR 25 Drawn: JC Checked: CH

E:

FINC Architects Ltd  
61-63 New London Road, Chelmsford, Essex, CM2 0ND  
T: 01245 630099  
W: www.fincarchitects.com  
E: contact@fincarchitects.com

Disclaimer:  
© FINC Architects Ltd and the copyright to all information contained within this drawing is held by FINC Architects Ltd.  
All dimensions and drawings are to be checked before copying or using data other than  
Do not scale from this drawing. This drawing is to be printed in colour.

0 0.5 1 2 3 4 5m

SCALE 1:50