


WICKHURST GREEN, BROADBRIDGE HEATH  
PROPOSED HOUSETYPE PLANS - HT "231" VARIANT "V3"

HOUSETYPE VARIATIONS	
LOT NUMBERS:	AS DRAWN - 33
RADED:	- 32
MATERIALS:	WALLS - BRICK
RENESTRATION:	OBSCURE WINDOWS - UPC
EXTERNAL DOORS:	- UPC
OBSCURE DOORS:	-
ROOF:	- TILE
GUTTERING & DOWNPPIPES:	- UPC
FASCIA & SOFFITS:	- UPC
WINDOW OMISSION:	LOTS -
AREA OF UNIT (GIA):	74.8sqm 707sqft
B. REGS PART M:	MM(1)
MISS COMPLIANT:	YES
CHARACTER AREA:	WESTERN GATEWAY

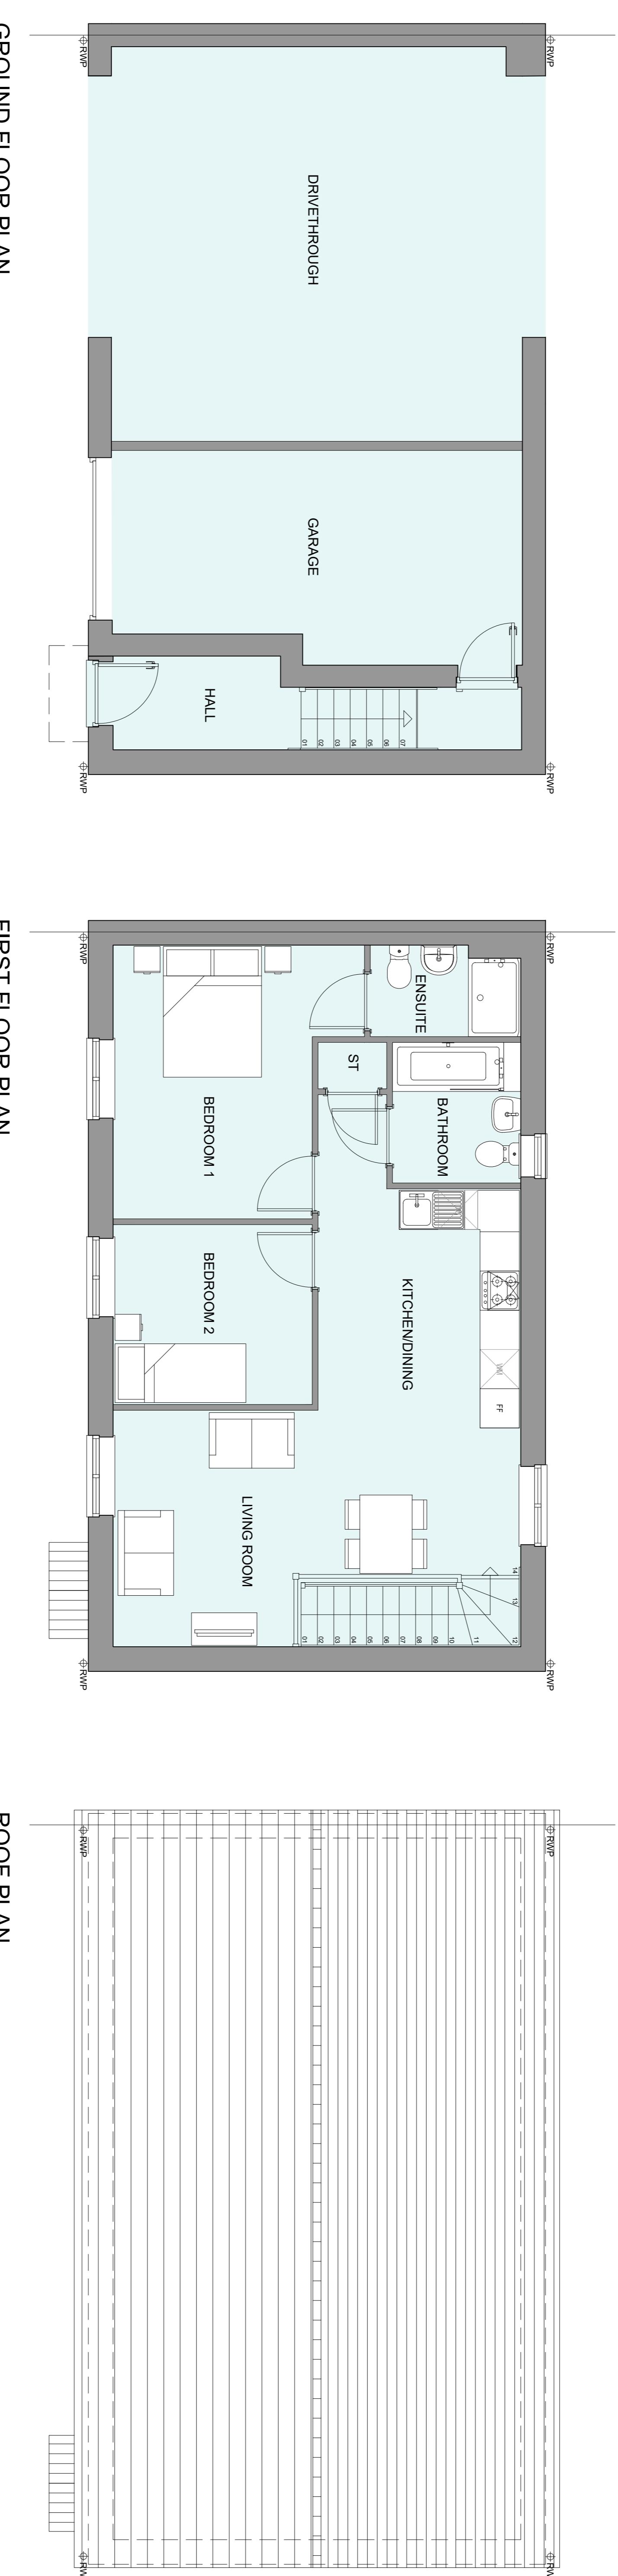

GROUND FLOOR PLAN

FIRST FLOOR PLAN

ROOF PLAN

PLANNING ISSUE

**Project:**  
WICKHURST GREEN,  
BROADBRIDGE HEATH  
**Client:**  
VISTRY (MAJOR PROJECTS)  
**Drawing:**  
PROPOSED HOUSETYPE PLANS  
HT - "231" VARIANT "V3"  
**Drawing no:**  
24.1945.4004  
**Rev:**  
A

**Scale@A1:** 1:50  
**Date:** APR 25  
**Drawn:** JC  
**Checked:** CH  
**Initials:**

© Finc Architects Ltd holds the copyright to all the documents contained within this drawing. For the purpose it was originally supplied to the client, it is not to be copied or reproduced without the client's prior written permission.

All dimensions and measurements shown on this drawing are in millimetres.

Do not scale from this drawing. This drawing is to be printed in colour.

0 0.5 1 2 3 4 5m  
SCALE 1:50