


WICKHURST GREEN, BROADBRIDGE HEATH PROPOSED HOUSETYPE PLANS - HT "231" VARIANT "V4"

HOUSETYPE VARIATIONS	
LOT NUMBERS:	AS DRAWN -
RADED:	- 21
MATERIALS:	- BRICK
WALLS (TREATMENT)	- UPVC
REVESTMENT	- UPVC
OBSCURE WINDOWS	- UPVC
EXTERNAL DOORS	- UPVC
OBSCURE DOORS	- UPVC
ROOF	- TILE
GUTTERING & DOWNPPIPES	- UPVC
FASCIA & SOFFITS	- UPVC
WINDOW OMISSION:	LOTS -
AREA OF UNIT (GA):	74.85m ² 707sqft
B. REGS PART M:	MM(1)
MISS COMPLANT:	YES
CHARACTER AREA:	WESTERN GATEWAY

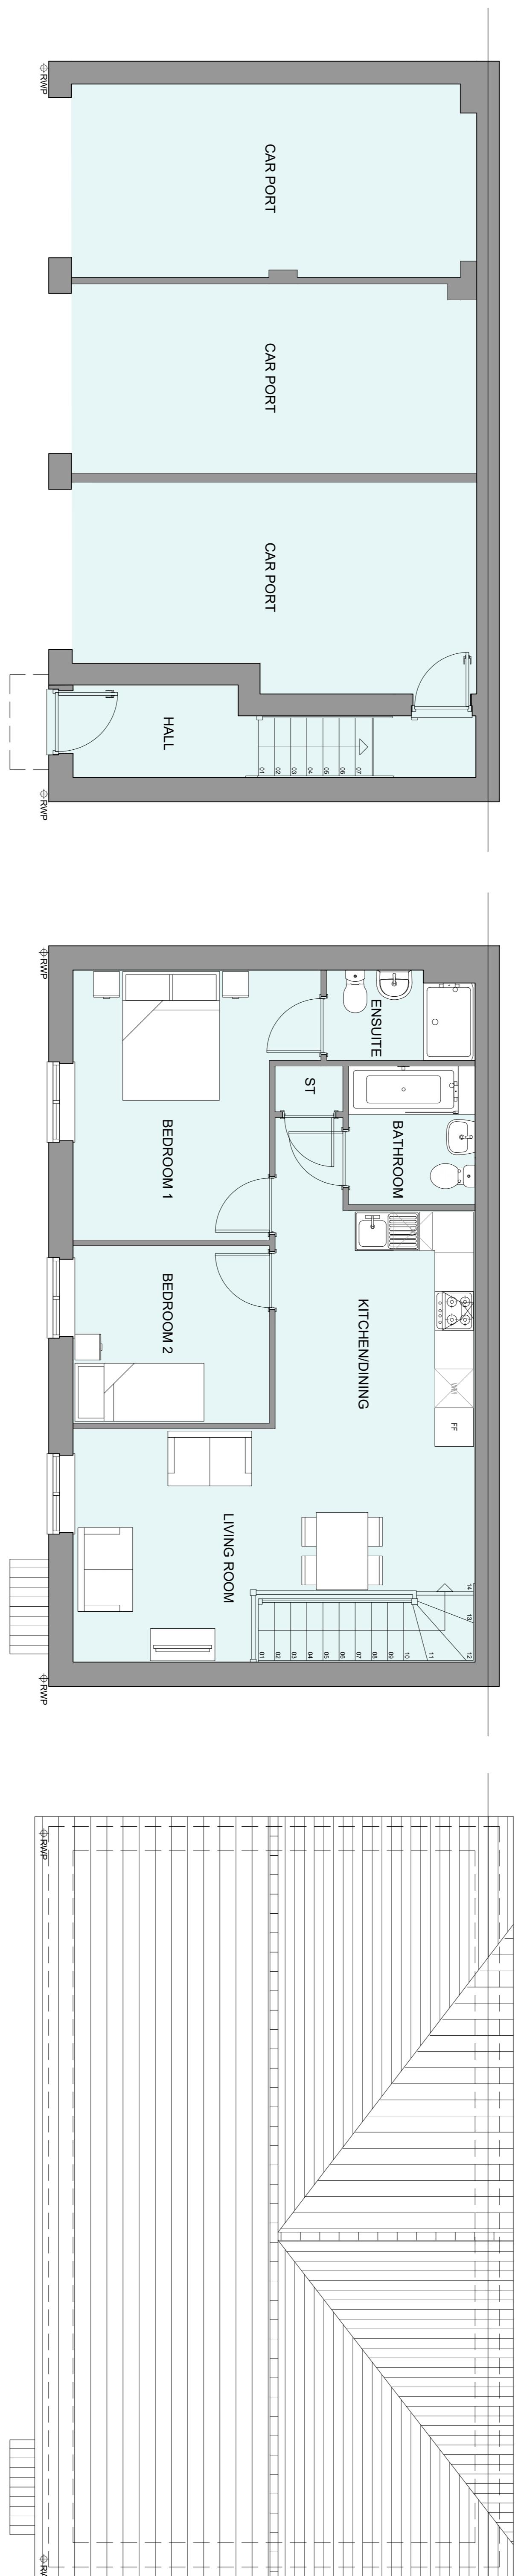

GROUND FLOOR PLAN

FIRST FLOOR PLAN

ROOF PLAN

PLANNING ISSUE

Project:	WICKHURST GREEN, BROADBRIDGE HEATH
Client:	VISTRY (MAJOR PROJECTS)
Drawing:	PROPOSED HOUSETYPE PLANS
HT - "231" VARIANT "V4"	
Drawing no:	24.1945.4006
Rev:	A
Scale@A1:	1:50
Date:	APR 25
Drawn:	JM
Checked:	-

0 0.5 1 2 3 4 5m
SCALE 1:50

Disclaimer:
© Finc Architects Limited holds the copyright to all the documents contained within this drawing. It is illegal to copy or reproduce any part of this drawing without the written permission of the client.
All dimensions and measurements shown on this drawing are approximate and are not to scale. The drawing is to be printed in colour.
Do not scale from this drawing. This drawing is to be printed in colour.



FINC Architects Ltd
61-63 New London Road | Chelmsford | Essex | CM2 0NO
T: 01206 252099 | E: www.fincarchitects.com | info@fincarchitects.com