

WICKHURST GREEN, BROADBRIDGE HEATH
PROPOSED HOUSETYPE ELEVATIONS - HT "231" VARIANT "V4"

LOT NUMBERS: AS DRAWN -

PILOT: HANDED - 21

MATERIALS: WALLS - BRICK

WALLS (TREATMENT) - UPVC

RENDERED: EXTERNAL DOORS - UPVC

OBSCURE DOORS - TILE

ROOF - TILE

GUTTERING & DOWNPipes - UPVC

FASCIA & SOFFITS - UPVC


WINDOW OMISSION: PLOTS: -

AREA OF UNIT (GA): 74.85m² 707sqft


B. REGS PART M: MM1

MISS COMPAT: YES


CHARACTER AREA: WESTERN GATEWAY

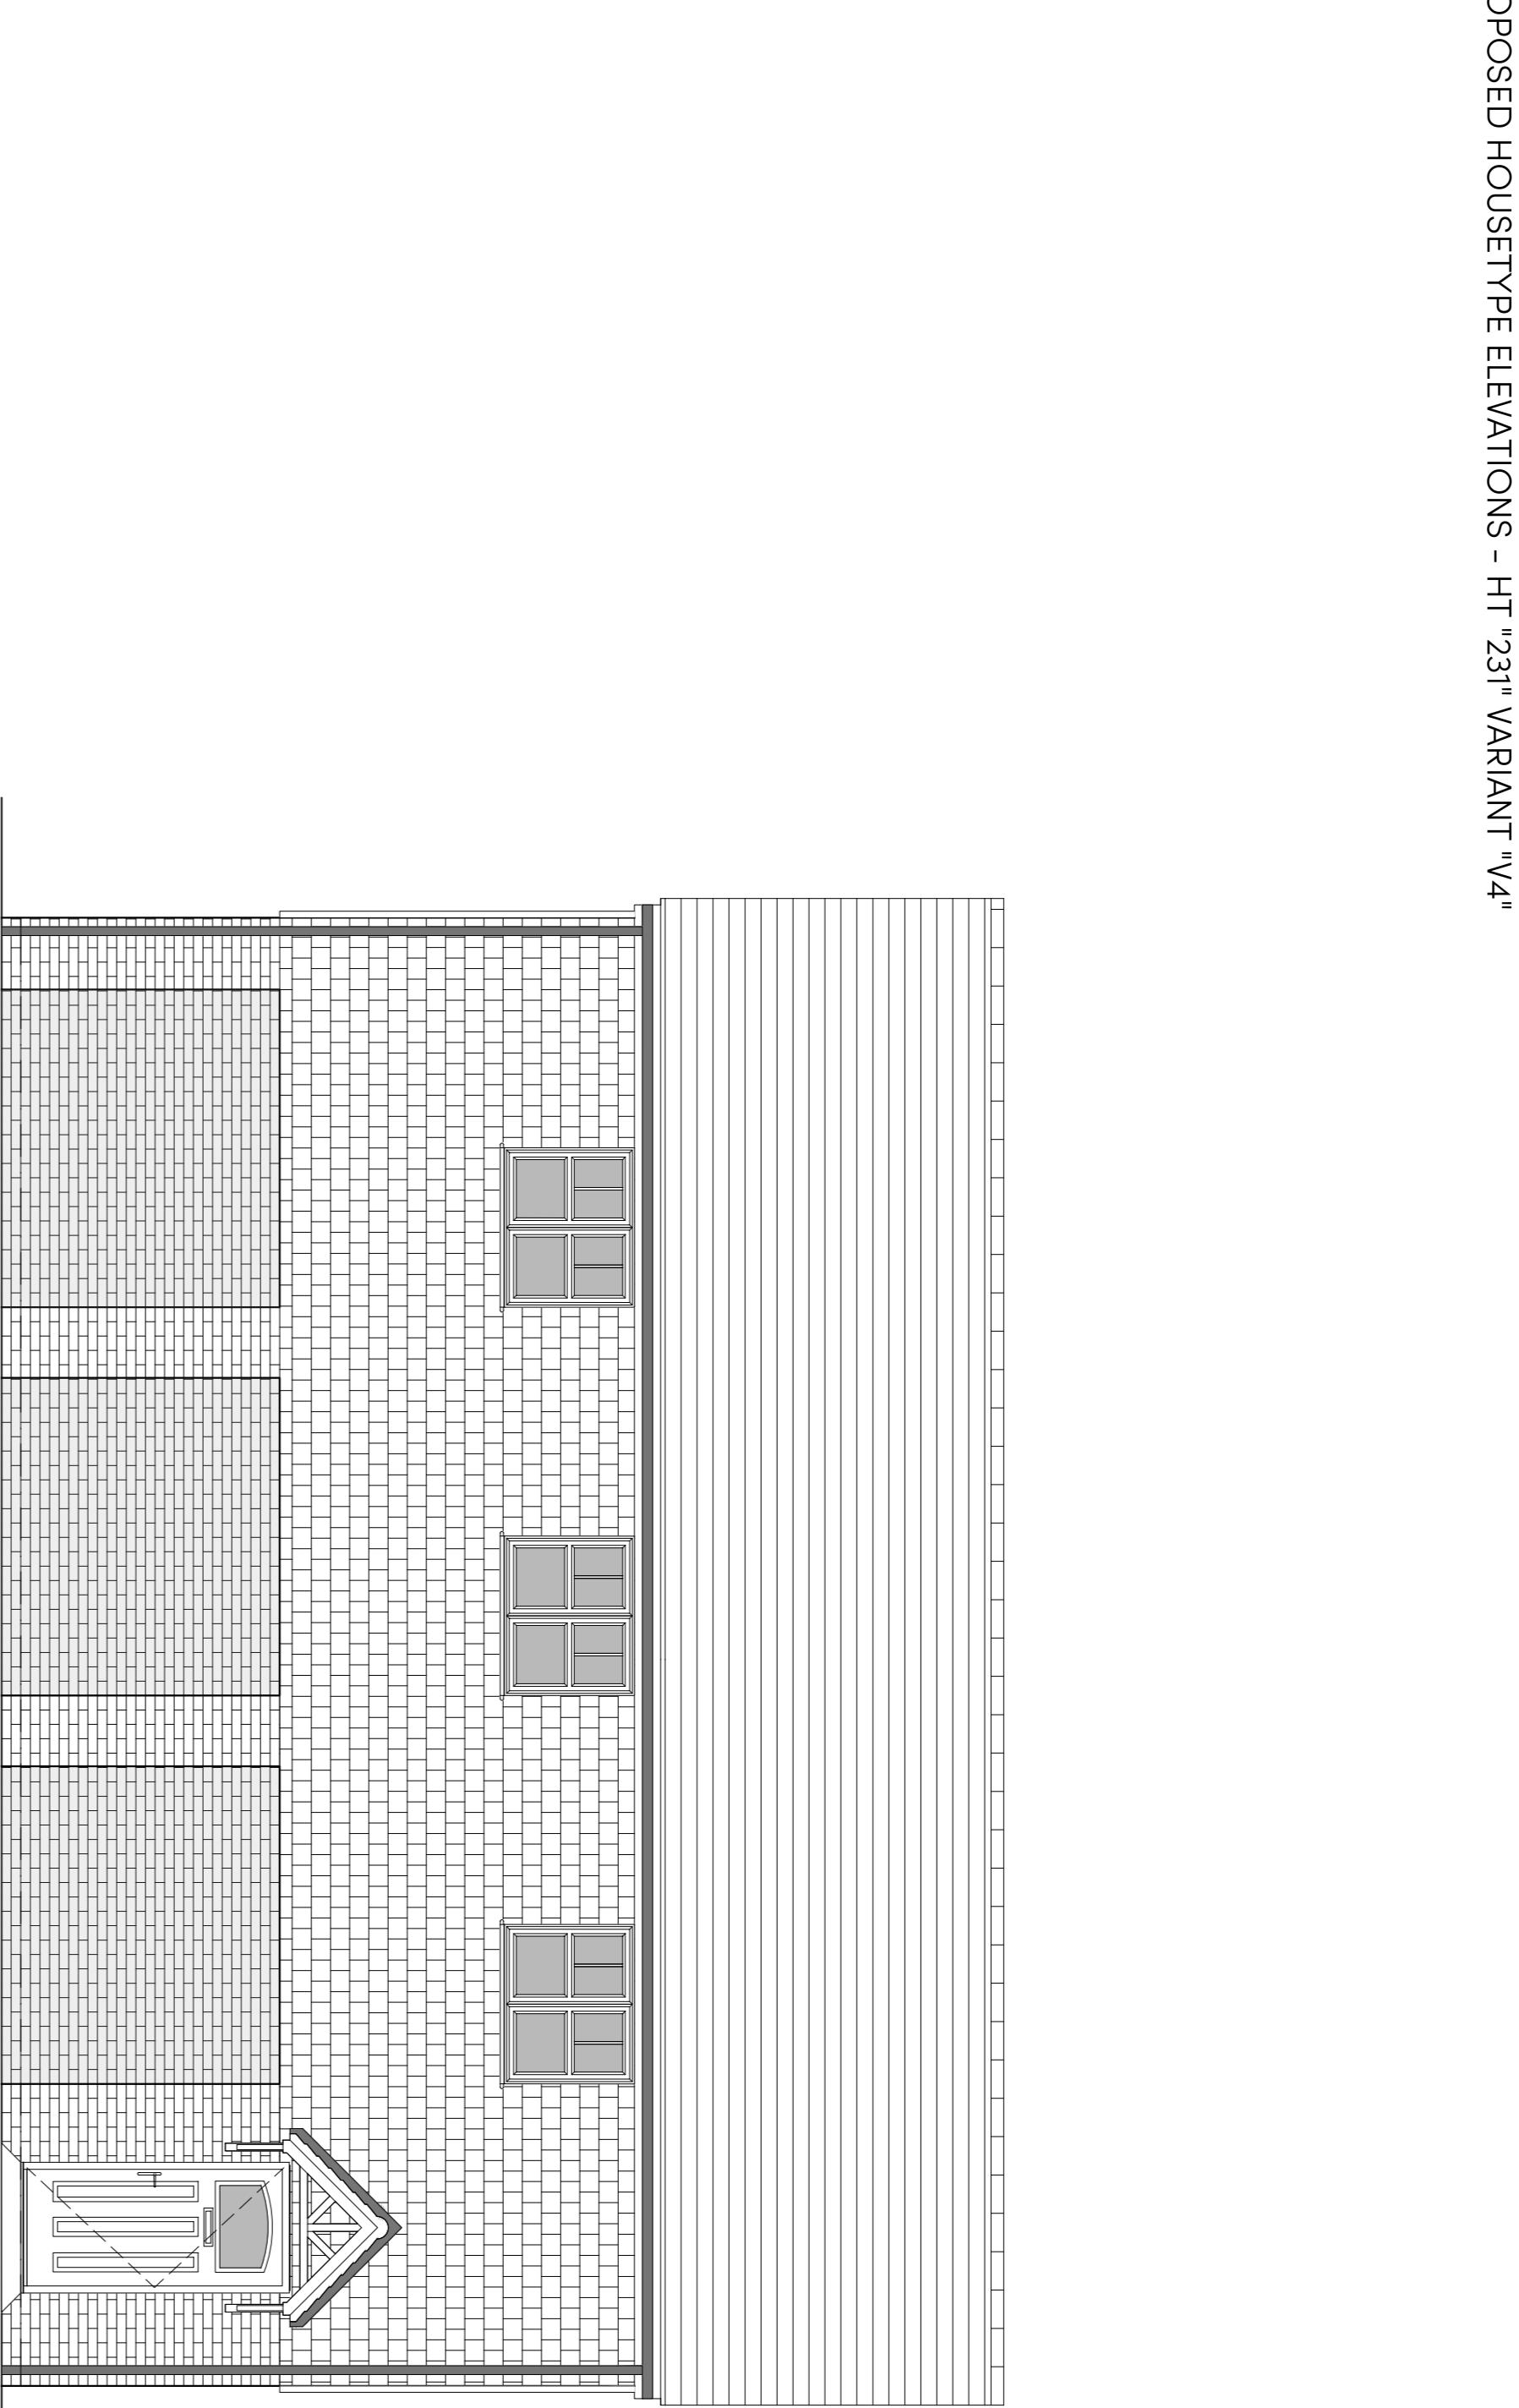

FRONT ELEVATION

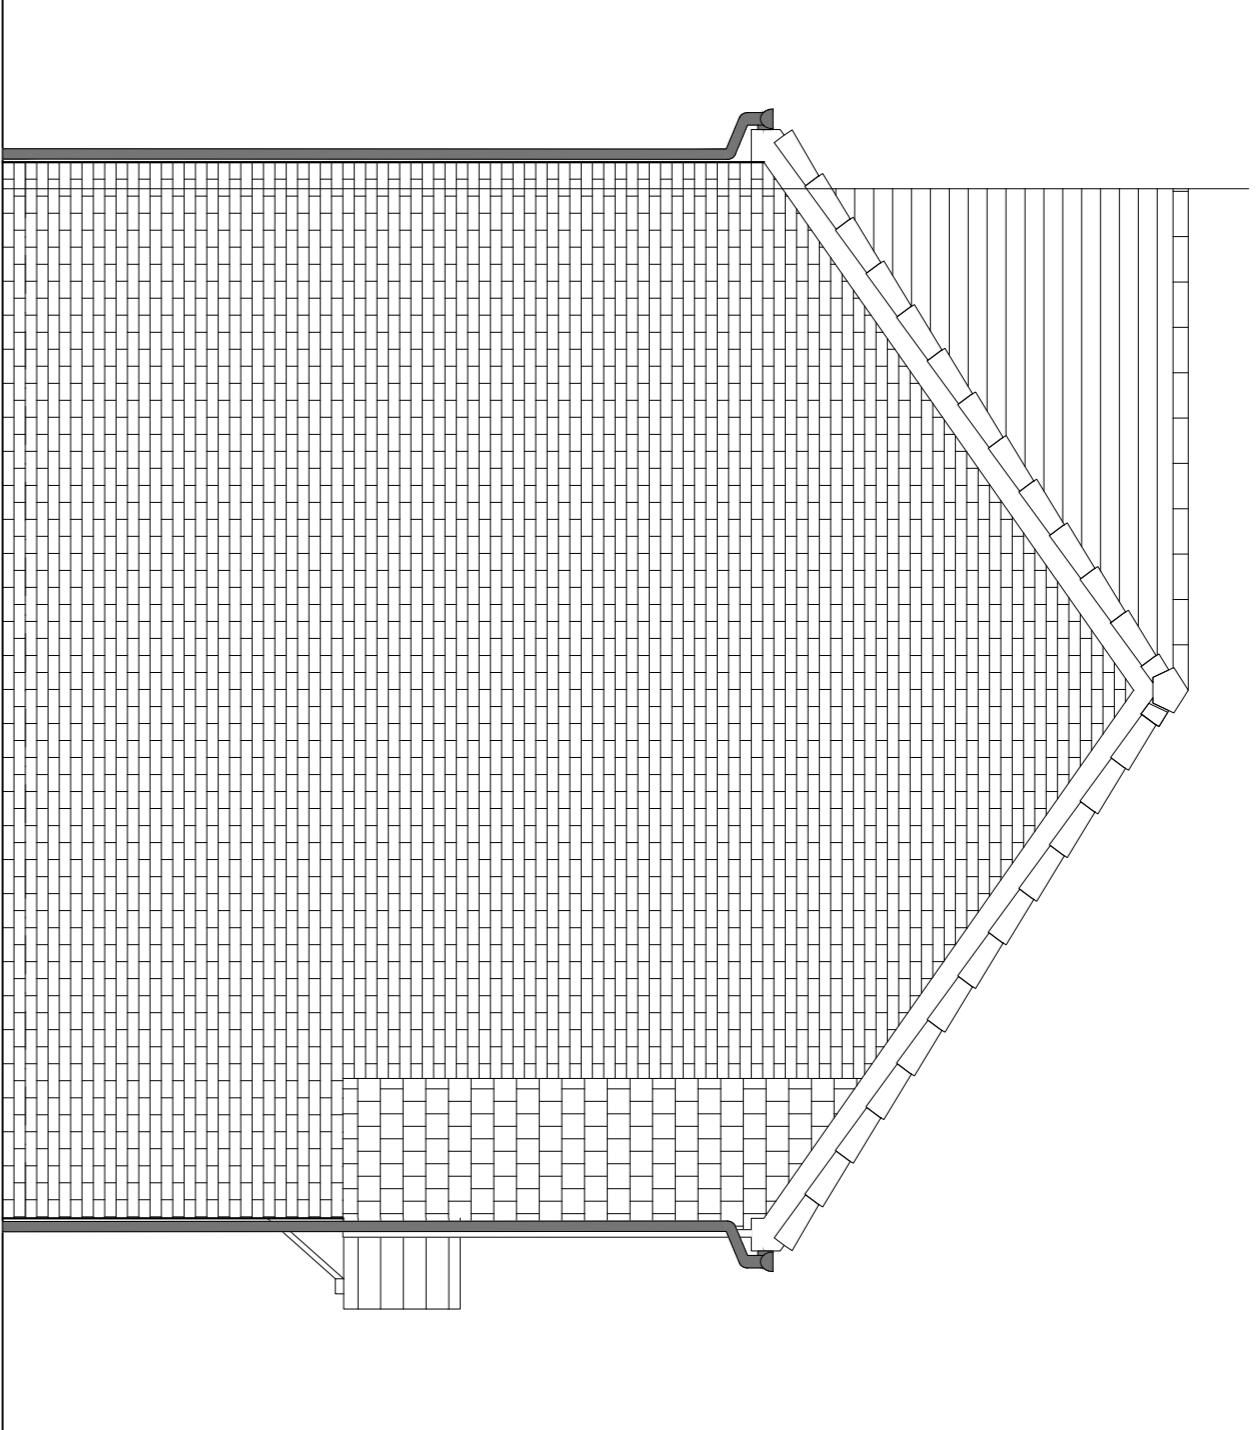

SIDE ELEVATION 1

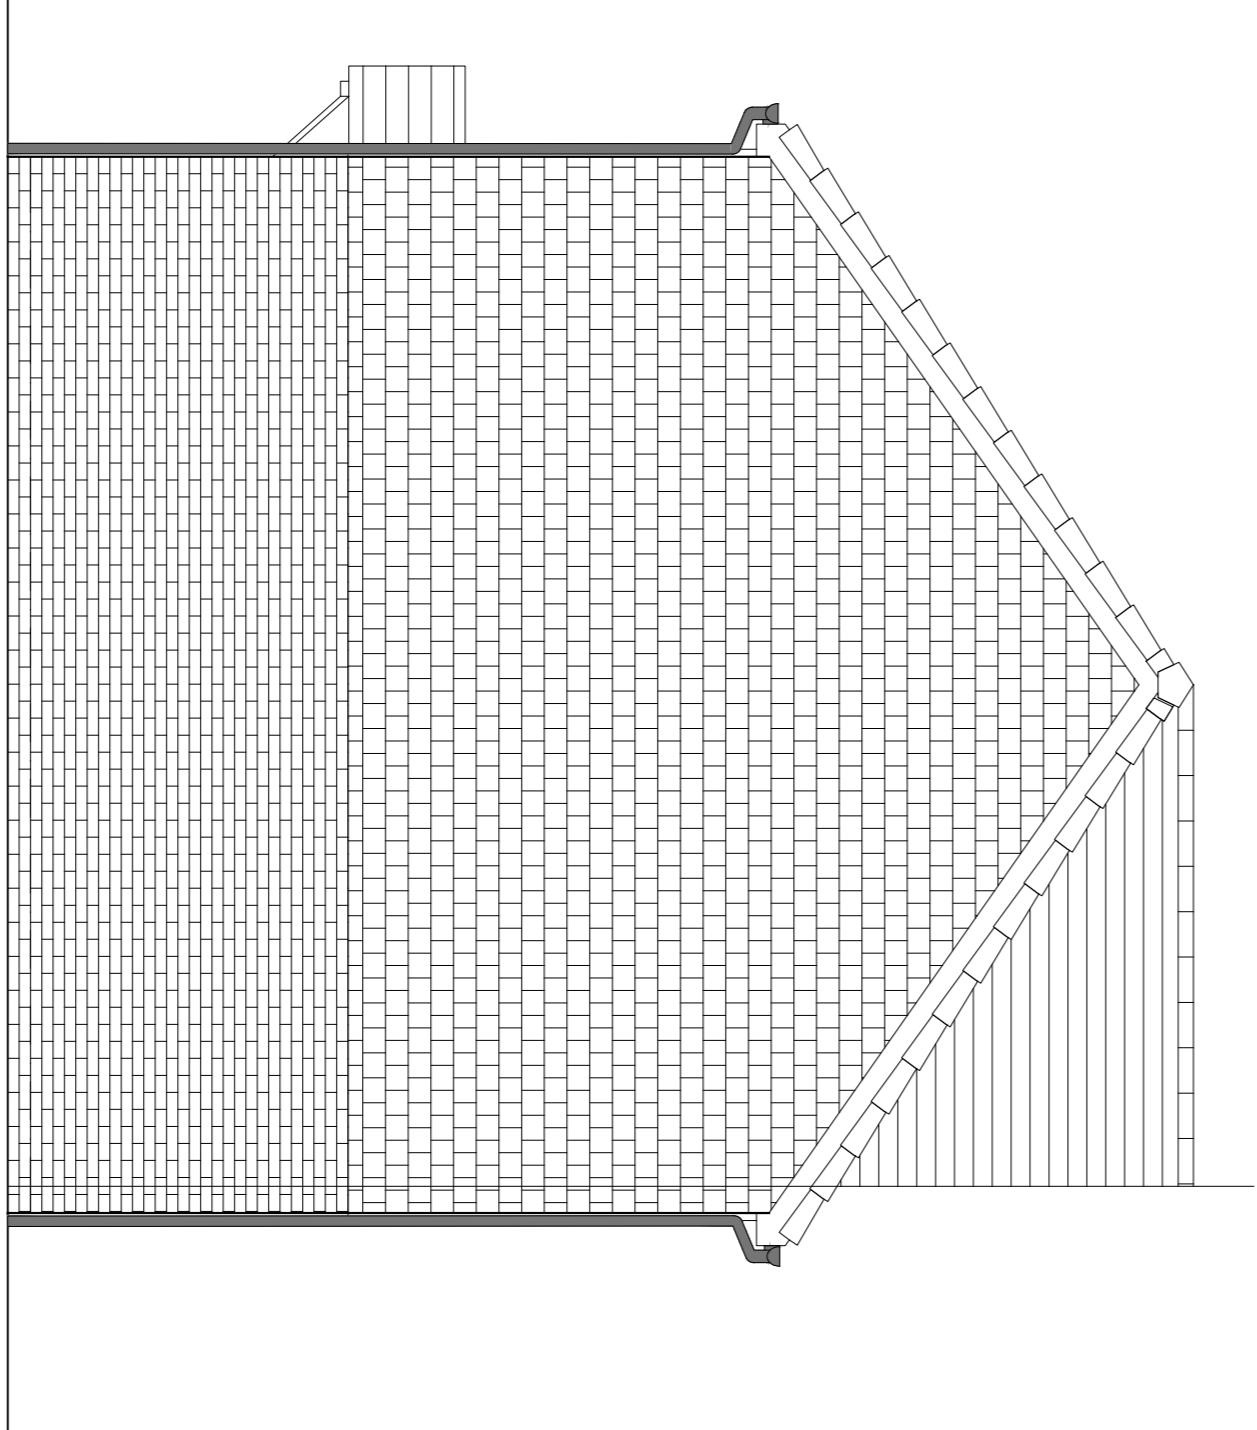

SIDE ELEVATION 2

A	09/09/25	Planning Issue	JM
Rev	Date	Amendment	Initials

Project: WICKHURST GREEN, BROADBRIDGE HEATH

Client: VISTRY (MAJOR PROJECTS)

Drawing: PROPOSED HOUSETYPE ELEVATIONS HT - "231" VARIANT "V4"

Drawing no: 24.1945.4007 Rev: A

Scale@A1: 1:50 Date: APR/25 Drawn: JM Checked: -

E: compton@fincarchitects.com

FINC Architects Ltd 61-63 New London Road | Chelmsford | Essex | CM2 0ND

T: 01245 630099

W: www.fincarchitects.com

© FINC Architects Ltd and its copyright to all the information contained within this drawing is reserved. All dimensions and drawings are to be checked before copying or using data other than Do not scale from this drawing. This drawing is to be printed in colour.

PLANNING ISSUE

finc

0 0.5 1 2 3 4 5m
SCALE 1:50