


WICKHURST GREEN, BROADBRIDGE HEATH HOUSETYPE VARIATIONS	
PLOT NUMBERS:	A5 DRAWN - 60
HANDED:	- 80
MATERIALS:	
WALLS (INTERIOR)	- BRICK
WINDOWS	- UPVC
DOORS (INTERIOR)	- UPVC
EXTERNAL DOORS	- UPVC
OBSCUREDOORS	-
ROOF	- UPVC
GUTTERING & DOWNPPIPES	- UPVC
FASCIA & SOFFITS	- UPVC
WINDOW OMISSIONS:	
PICTURES	-
AREA OF UNIT (GIA):	76.8sqm 82sqft
B.E.G.S.P.A.TM:	M4(2)

HOUSETYPE VAR


PLOT NUMBERS:	AS DRAWN	- 60
HANDED	- 80	
MATERIALS:		
WALLS (TREATMENT)	- BRICK	
FENESTRATION	- TILE	
OBSCURE WINDOWS	- UPVC	
EXTERNAL DOORS	- BATHROOMS	
OBSCURE DOORS	- UPVC	
ROOF	- TILE	
GUTTERING & DOWNPPIPES	- UPVC	
FASCIA & SOFFITS	- UPVC	
WINDOW OMISSION*:		
PLOT(S)	-	
AREA OF UNIT (GIA):	76.8sqm	827sqft
B. REGS PART M:	M4(2)	
NDSS COMPLIANT:	YES	

An architectural line drawing of a brick wall section. The wall is built of small, rectangular blocks and features a stepped profile. On the left side, there are two sets of double-hung windows, each with four panes. A vertical dark grey line, representing a chimney, is positioned between the windows. On the right side, there is a decorative chimney with a flared base and a patterned top. The roof is shown with a stepped profile, and the overall drawing is done in a technical, architectural style.


SIDE ELEVATION 1

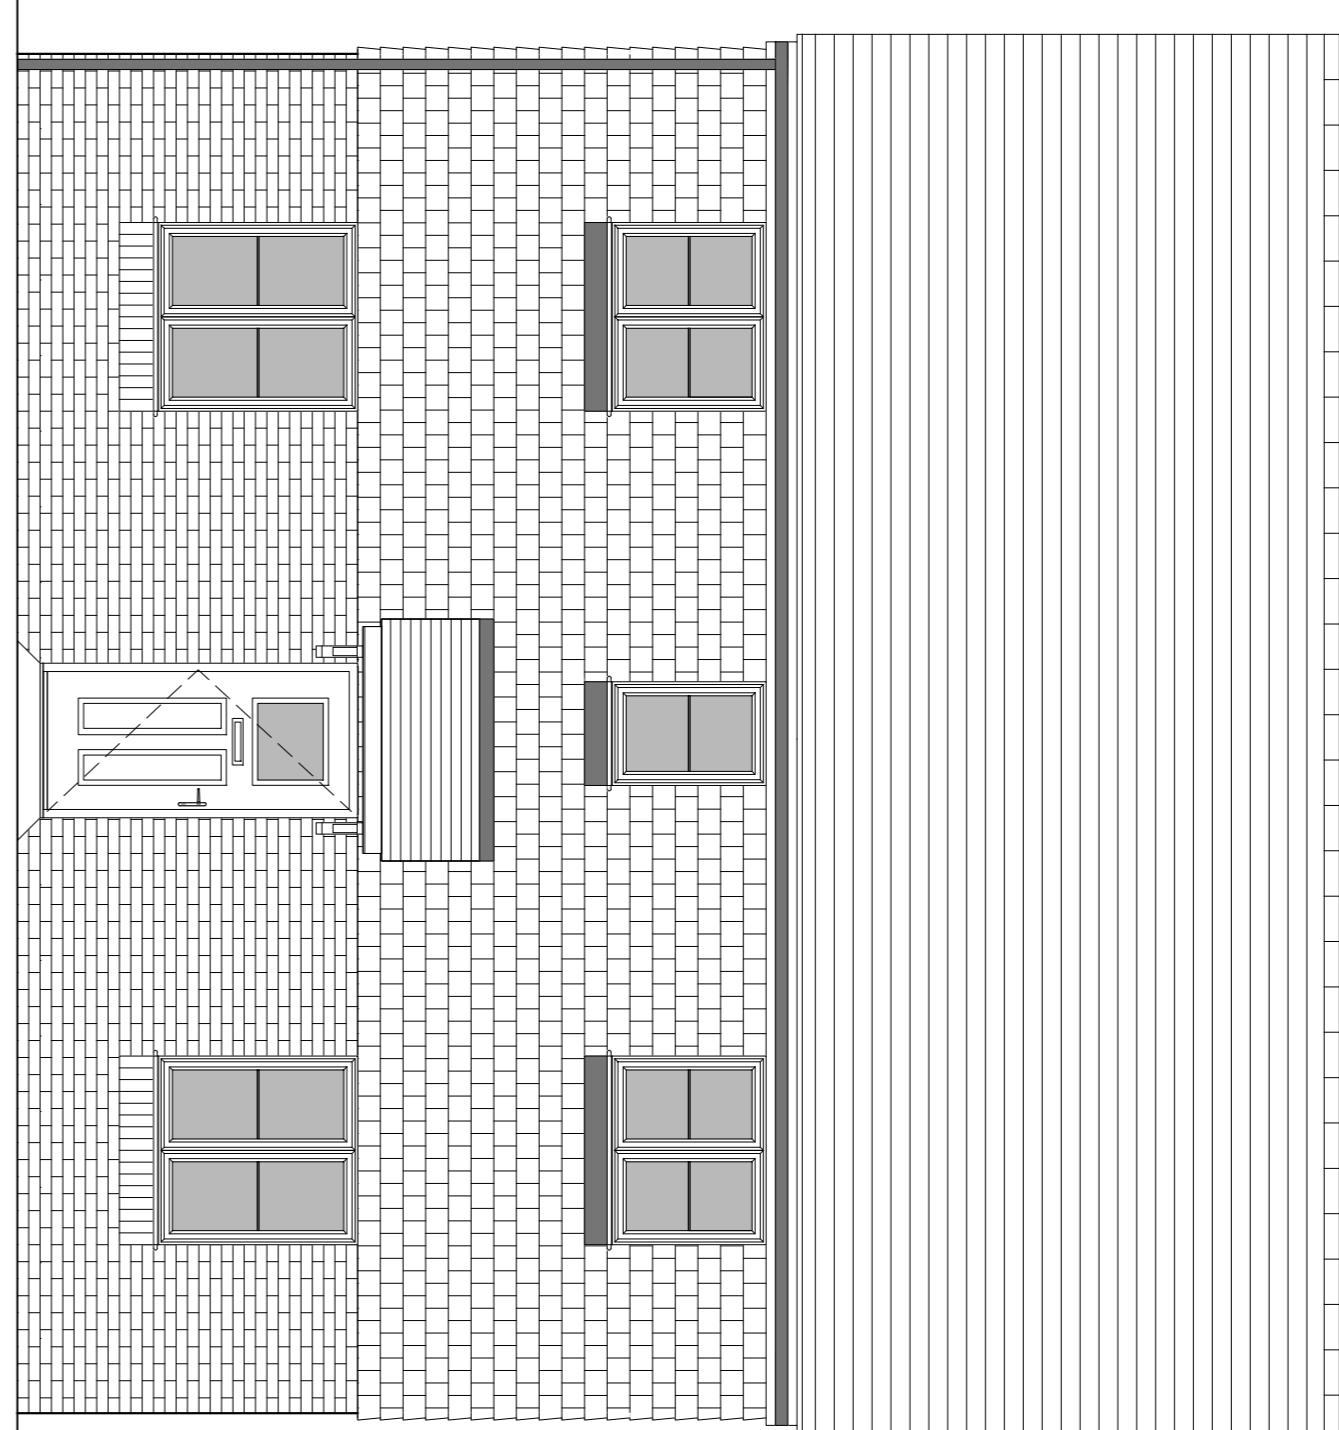

FRONT ELEVATION

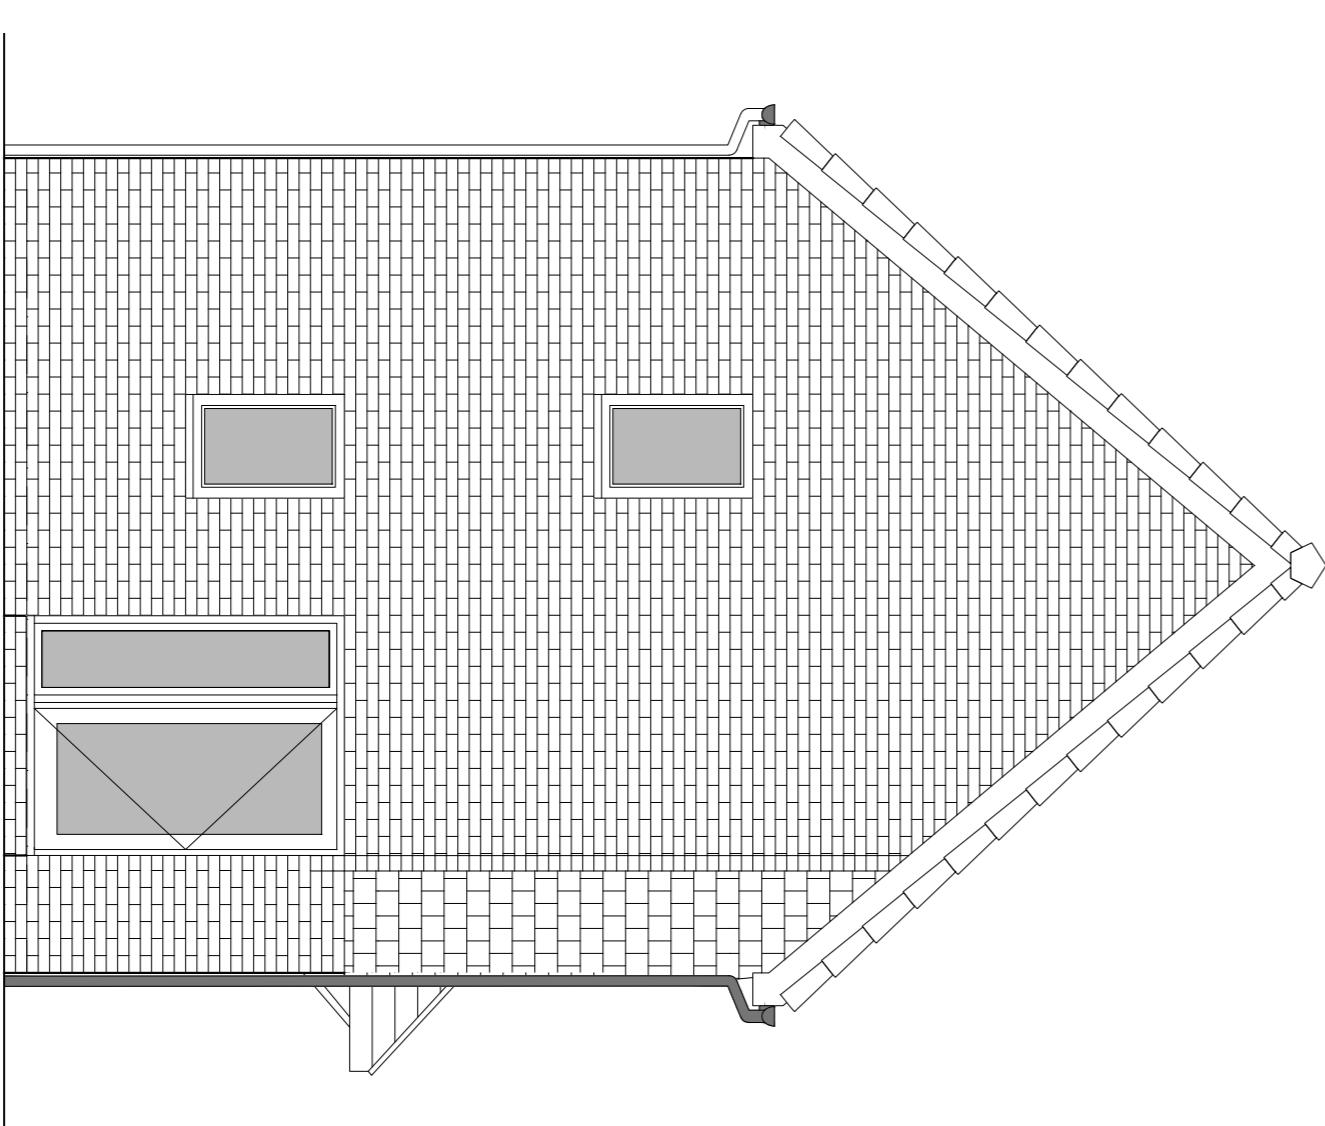

SIDE ELEVATION 2

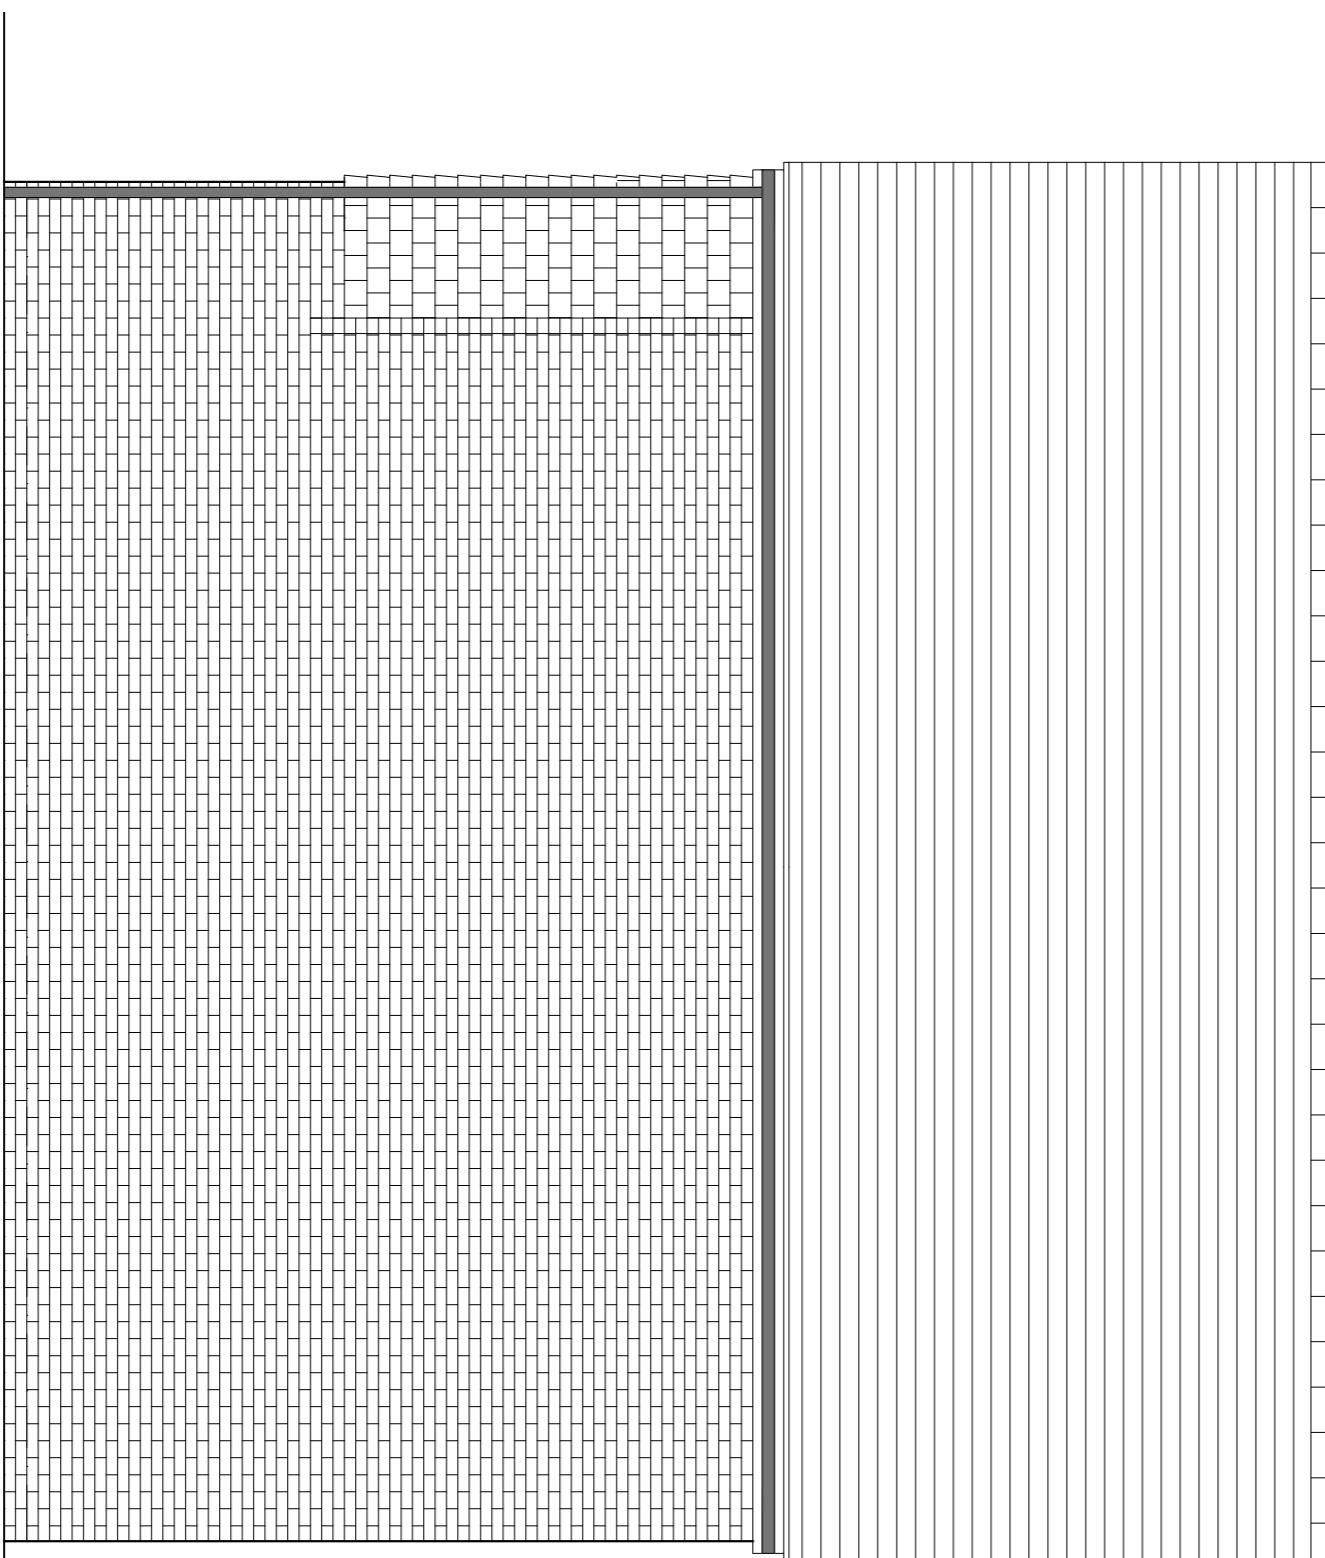

REAR ELEVATION

Rev	Date	Amendment	Initials
A	09.09.25	Planning Issue	

Project:
WICKHURST GREEN,
BROADBRIDGE HEATH

Client:
VISTRY (MAJOR PROJECTS)

Drawing:
PROPOSED HOUSETYPE ELEVATIONS
HT - "236" VARIANT "V1"

Drawing no:
24.1945.4051

Rev:
A

A vertical scale labeled "SCAI E 1:50" on the left. The scale has major markings at 0, 0.5, 1, 2, 3, 4, and 5mm. A scale bar is positioned to the left of the markings, with its length corresponding to the 5mm mark.

For the purpose it was originally supplied.
All dimensions and measurements to be checked on site.
Do not scale from this drawing. This drawing is to be printed in colour.