



WICKHURST GREEN, BROADBRIDGE HEATH
PROPOSED HOUSETYPE PLANS - HT "236" VARIANT "V2"

PILOT NUMBERS: AS DRAWN -


0 0.5 1 2 3 4 5m
SCALE 1:50

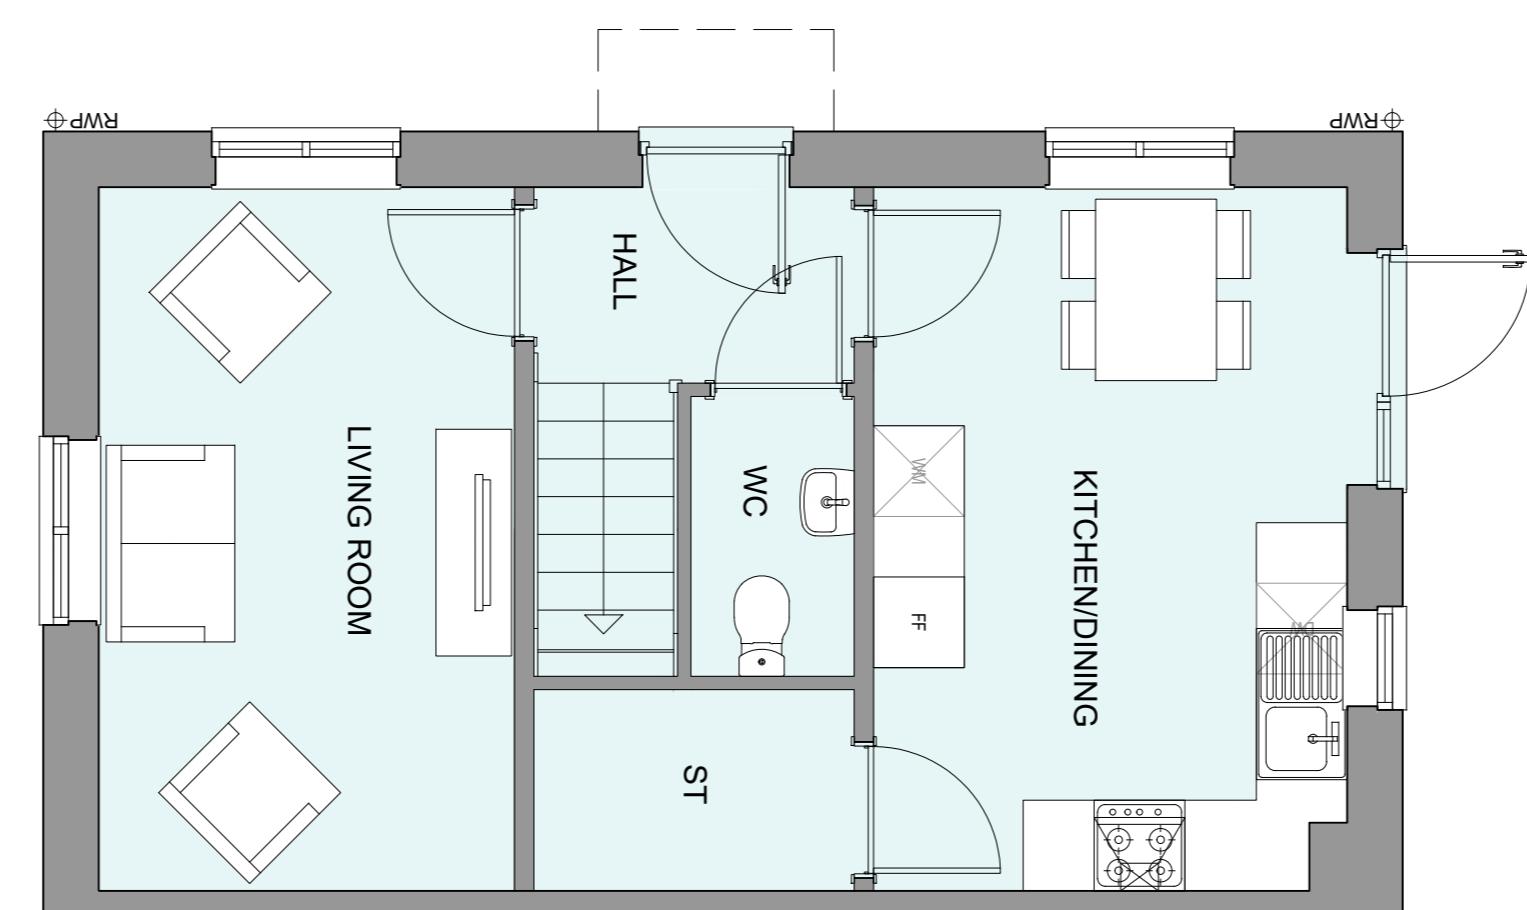

GROUND FLOOR PLAN

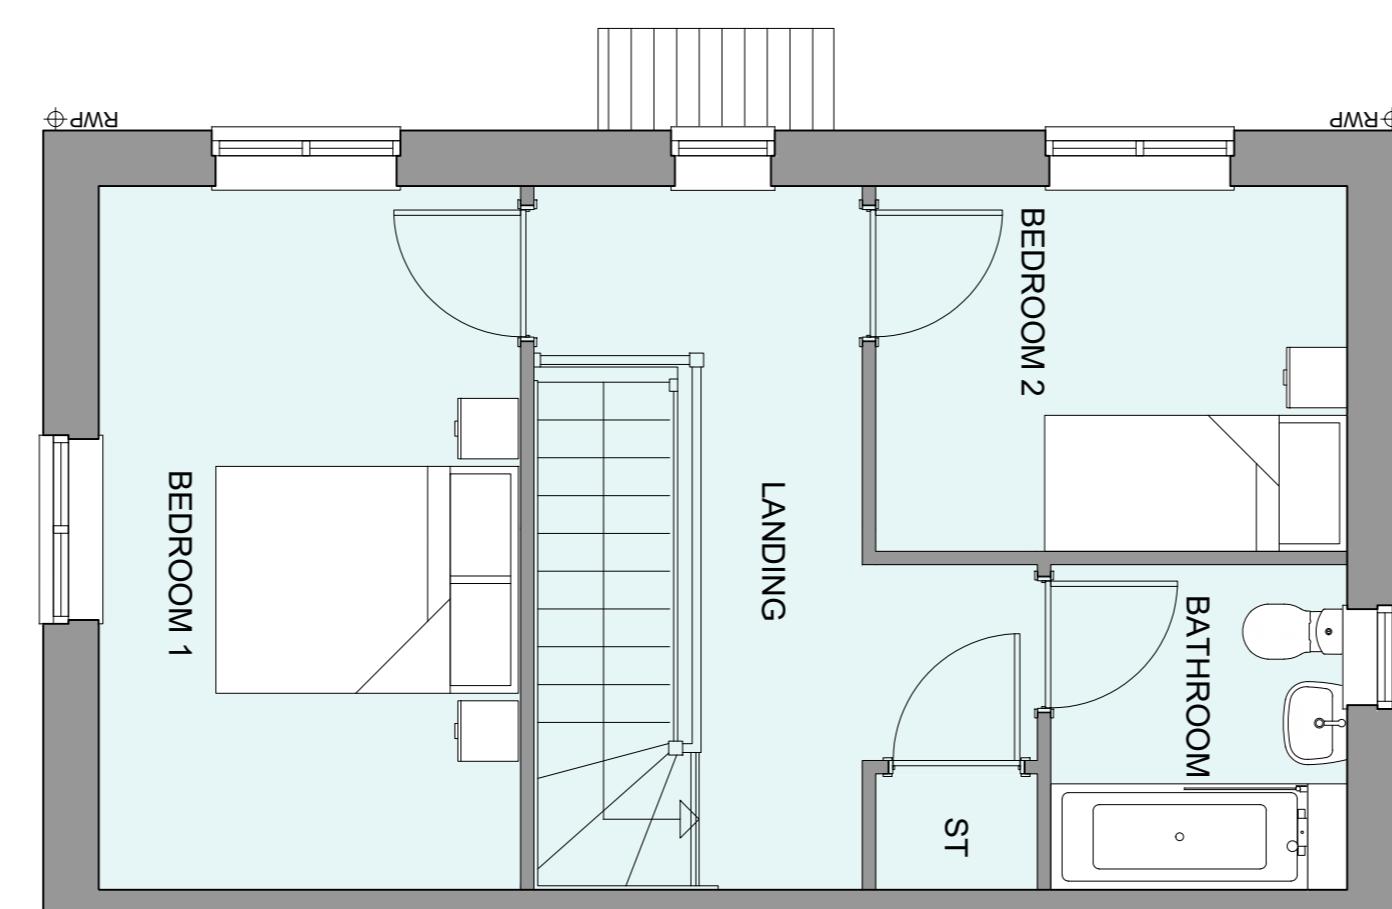

FIRST FLOOR PLAN

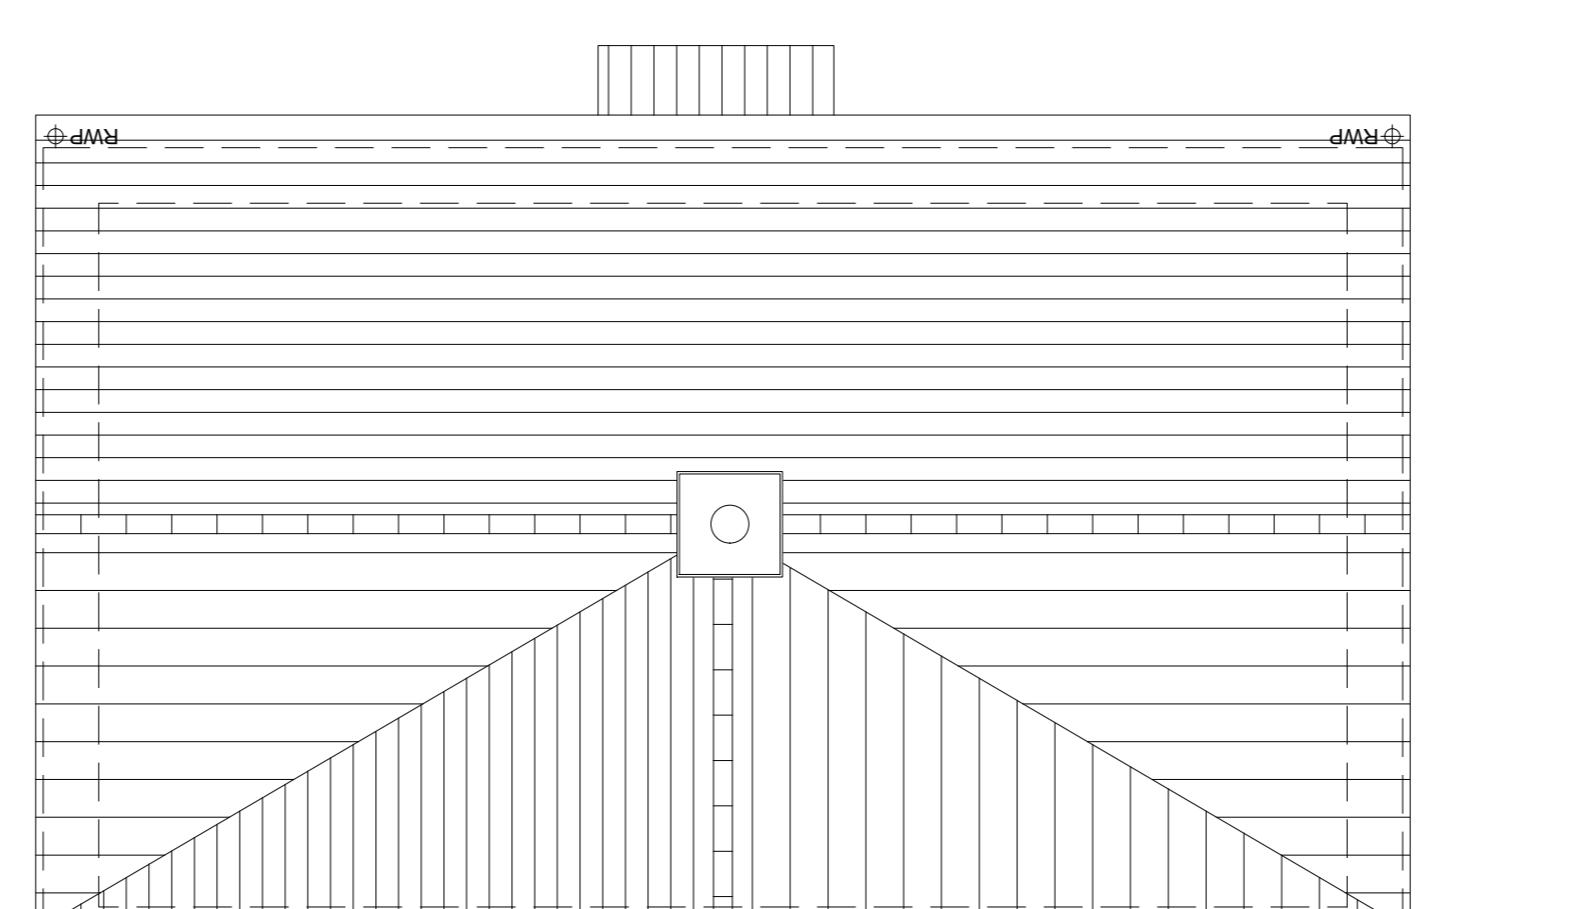

ROOF PLAN

PLANNING ISSUE

Project:	A	09/09/25	Planning Issue	JM
Rev:	Rev:	Date	Amendment	Initials

WICKHURST GREEN,
BROADBRIDGE HEATH

Client:

VISTRY (MAJOR PROJECTS)

Drawing:

PROPOSED HOUSETYPE PLANS
HT "236" VARIANT "V2"

Disclaimer:
© Finc Architects Limited holds the copyright to all the information contained within this drawing. It is not to be copied or reproduced without the written permission of the client. All dimensions and measurements shown on this drawing are in millimetres. This drawing is to be printed in colour. Do not scale from this drawing.

finc
Finc Architects Ltd
61-63 New London Road | Chelmsford | Essex | CM2 0ND
T: 01245 292000 | E: www.fincarchitects.com | info@fincarchitects.com