


WICKHURST GREEN, BROADBRIDGE HEATH  
PROPOSED HOUSETYPE PLANS & ELEVATIONS - HT '241" VARIANT 'V2"


0 0.5 1 2 3 4 5m

HOUSETYPE VARIATIONS


LOT NUMBERS:	AS DRAWN	- 23
RADED:	-	
MATERIALS:	WALLS	- BRICK
	WALLS (TREATMENT)	- UPVC
REVESTATION:	OBSCURE WINDOWS	- UPVC
	EXTERIOR DOORS	- UPVC
OBSCURE DOORS	- UPVC	
ROOF:	- TILE	
GUTTERING & DOWNPPIPES:	- UPVC	
FASCIA & SOFFITS:	- UPVC	
WINDOW OMISSION:	LOTS	-
AREA OF UNIT (GIA):	79.49m <sup>2</sup>	85sqft
B. REGS PART M:	H4(2)	
MISS COMPAT:	YES	
CHARACTER AREA:	WESTERN GATEWAY	

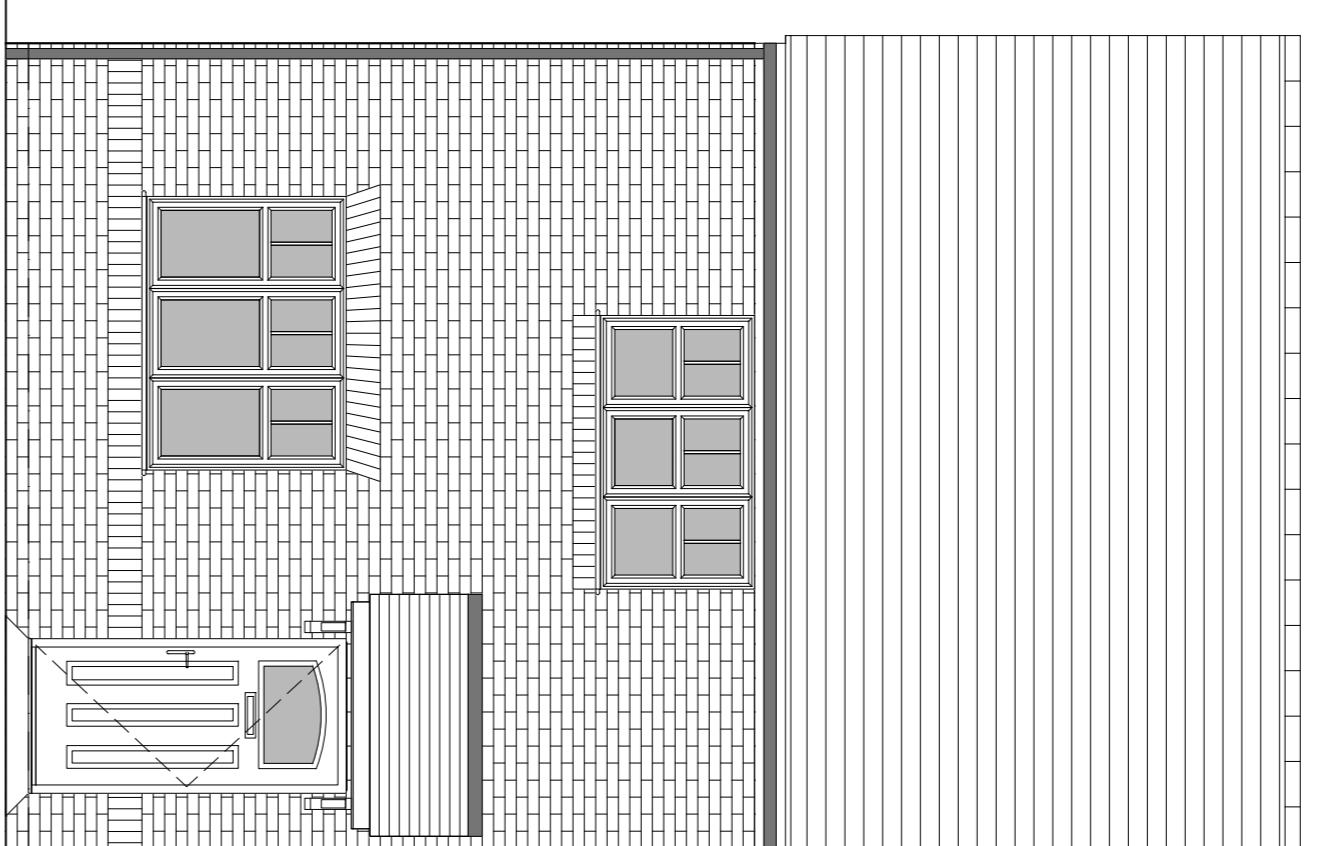


FRONT ELEVATION

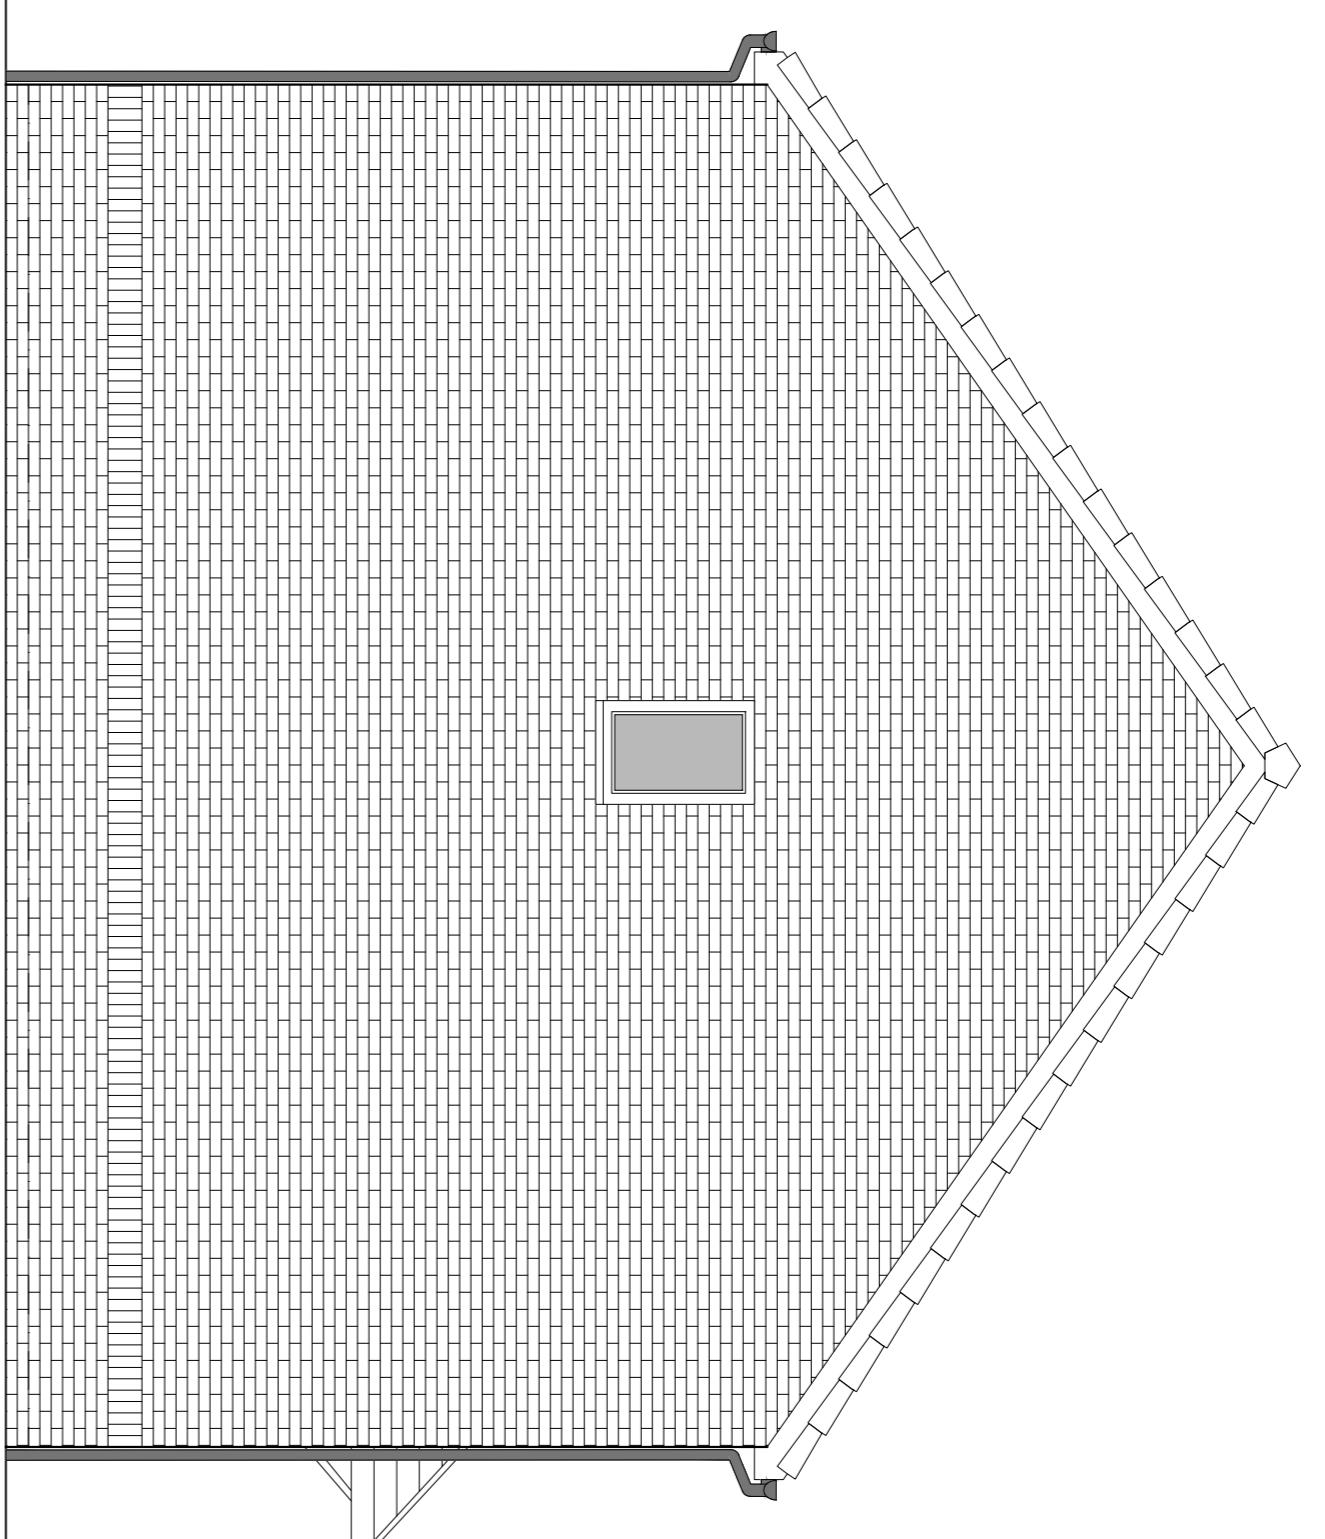


SIDE ELEVATION

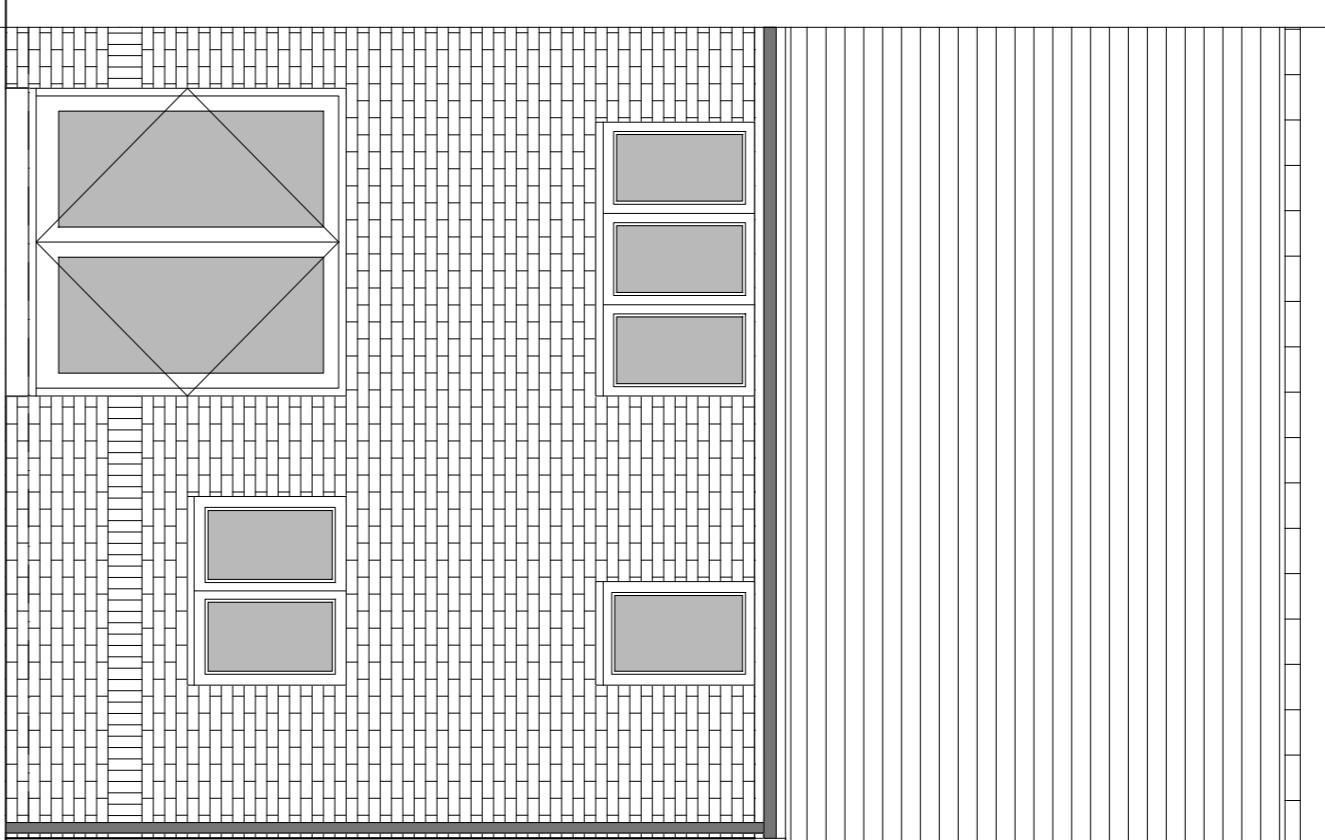


REAR ELEVATION

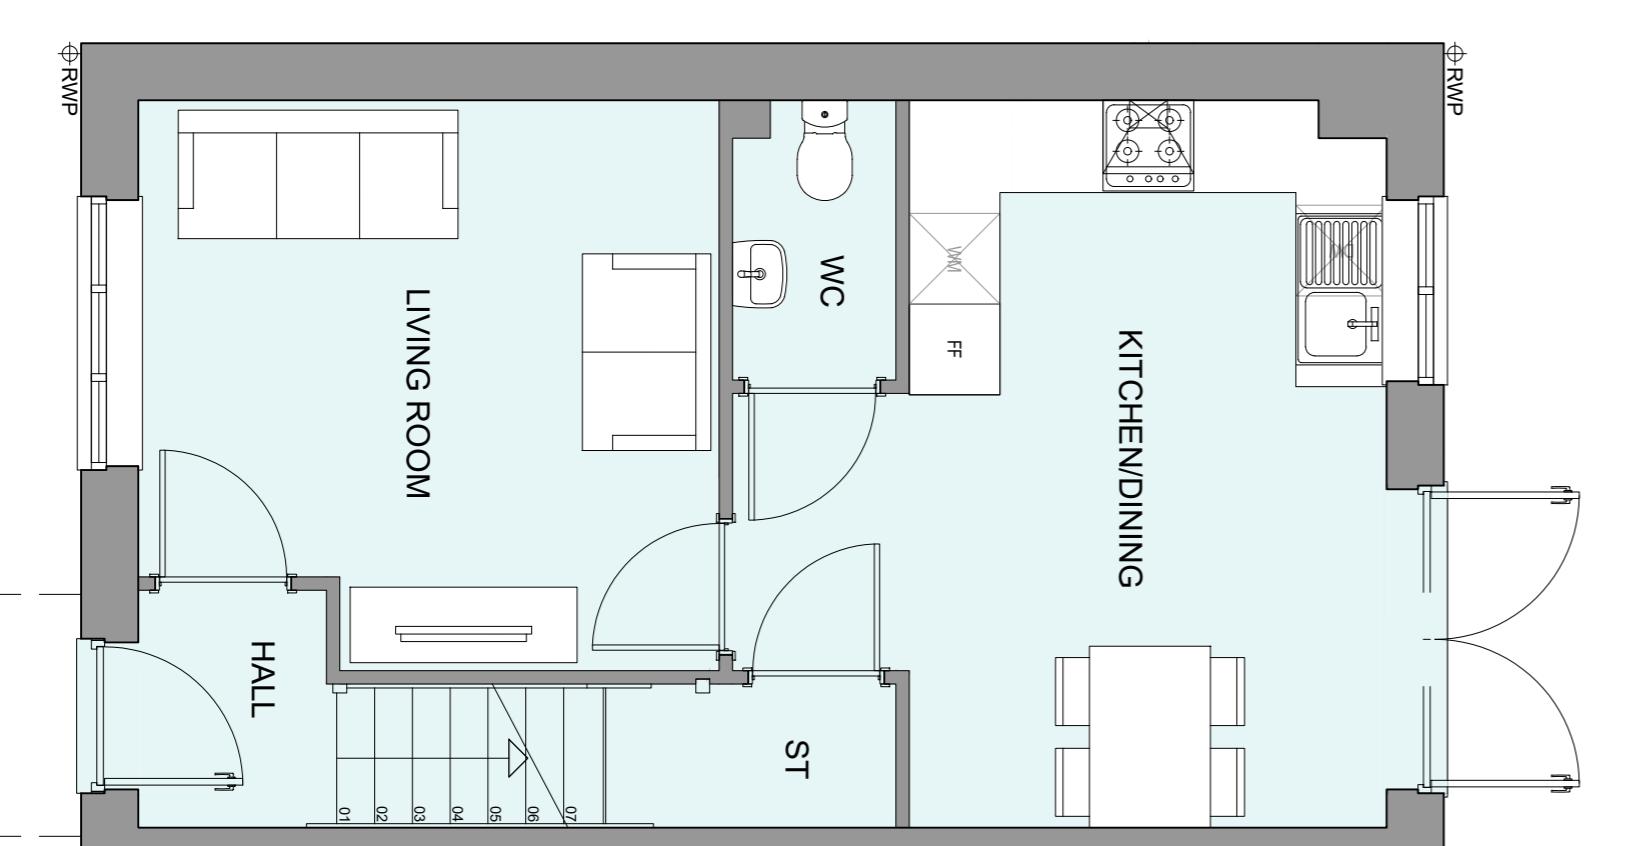

GROUND FLOOR PLAN

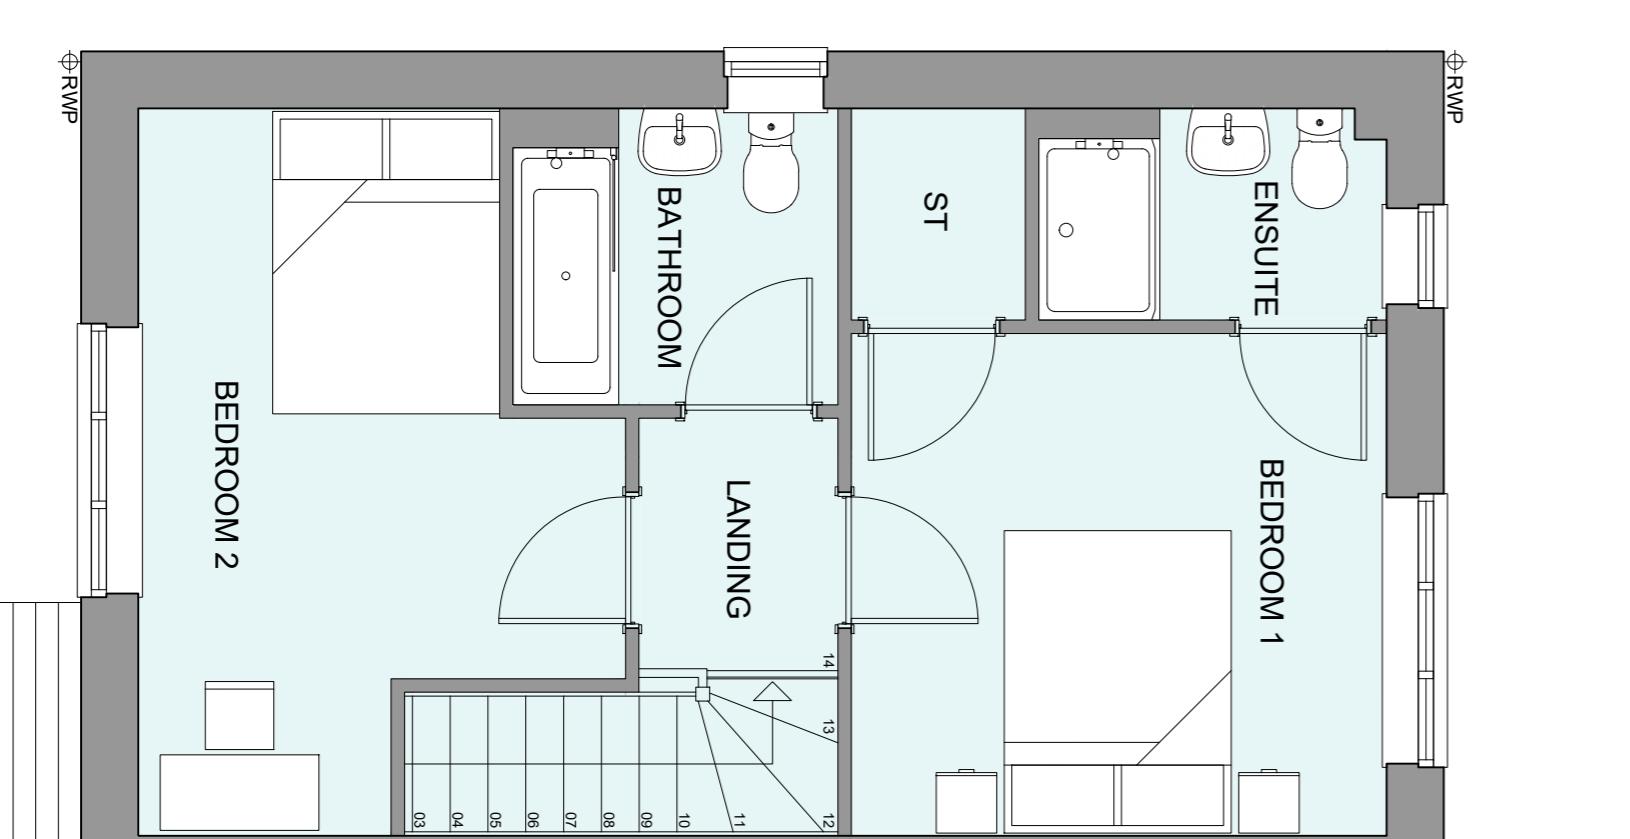

FIRST FLOOR PLAN

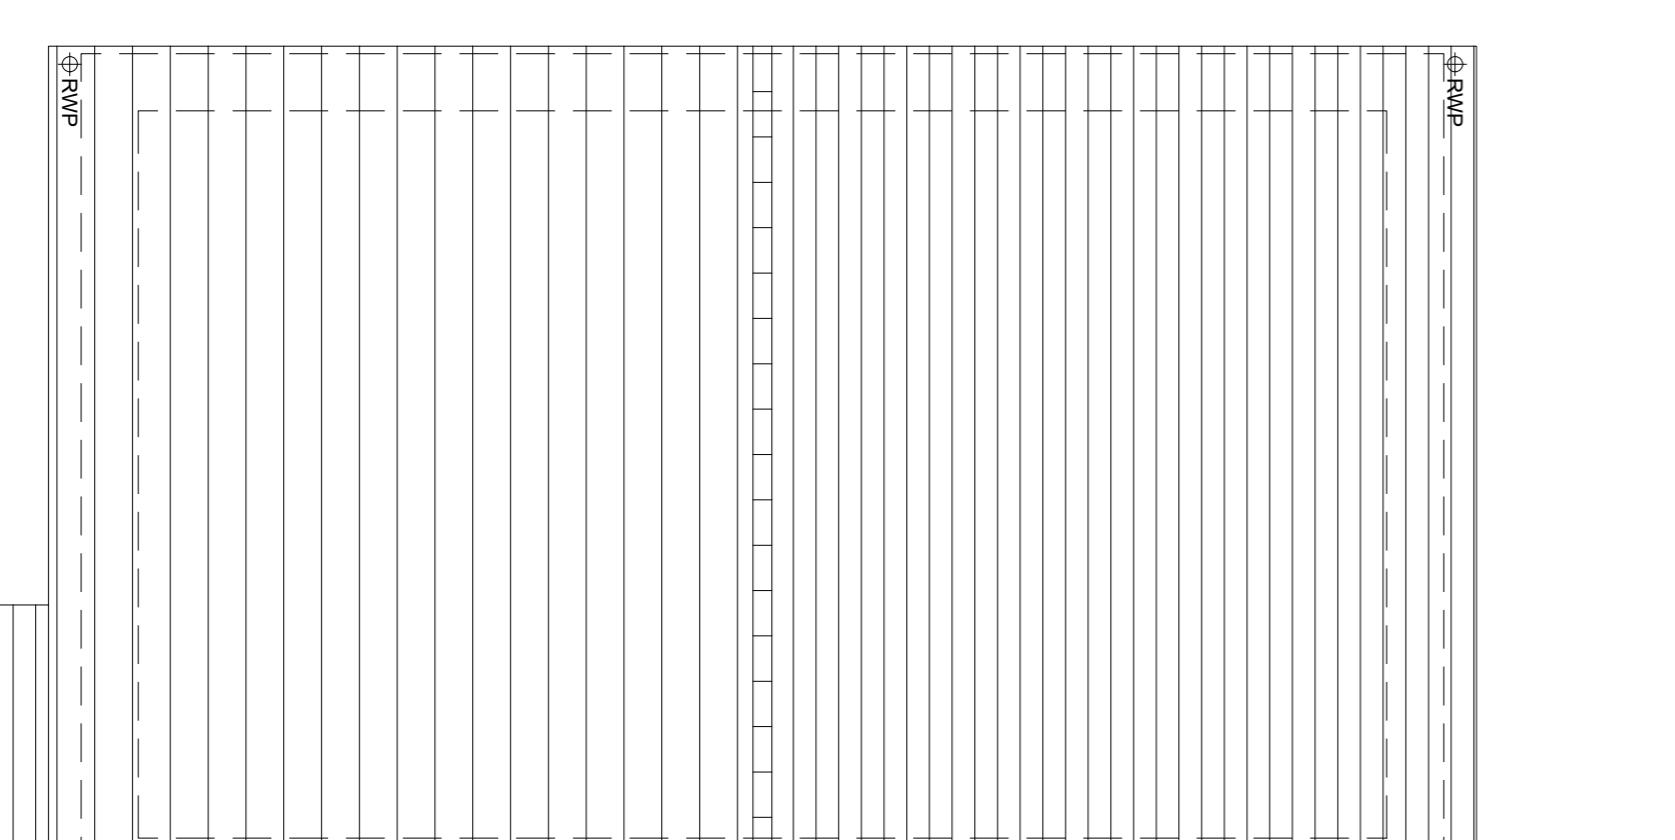

ROOF PLAN

A	09/09/25	Planning Issue	JM
Rev	Date	Amendment	Initials
Project:			
WICKHURST GREEN, BROADBRIDGE HEATH			
client:			
VISTRY (MAJOR PROJECTS)			
Drawing:			
PROPOSED HOUSETYPE PLANS & ELEVATIONS			
HT - '241" VARIANT 'V2"			
Drawing no:			
24.1945.4101			
Rev:			
A			
Scale@A1:	1:50	Date:	APR 25
		Drawn:	JC
		Checked:	CH

PLANNING ISSUE



finc Architects Ltd  
T: 01202 530099  
E: www.fincarchitects.com  
info@fincarchitects.com

Disclaimer:  
© FINC Architects Ltd holds the copyright to all the documents contained within this drawing. It is illegal to copy or to use the data other than for the purpose it was originally supplied.  
All dimensions and measurements are to be checked before copying or using the data other than  
Do not scale from this drawing. This drawing is to be printed in colour.