


WICKHURST GREEN, BROADBRIDGE HEATH
PROPOSED HOUSETYPE PLANS & ELEVATIONS - HT '241" VARIANT 'V3"


HOUSETYPE VARIATIONS

1


LOT NUMBERS:	AS DRAWN	- 47
	RADED	- 46
MATERIALS:	WALLS	- BRICK
	WALLS (TREATMENT)	-
RENDERINGS:	OBSCURE WINDOWS	- UPVC
	EXTERNAL DOORS	- UPVC
	OBSCURE DOORS	-
	ROOF	- TILE
	GUTTERING & DOWNPPIPES	- UPVC
	FASCIA & SOFFITS	- UPVC
WINDOW OMISSION:	PILOTS	-
AREA OF UNIT (GIA):	79.49m ²	85sqft
B. REGS PART M:	M4(2)	
MISS COMPAT:	YES	
CHARACTER AREA:	WESTERN GATEWAY	

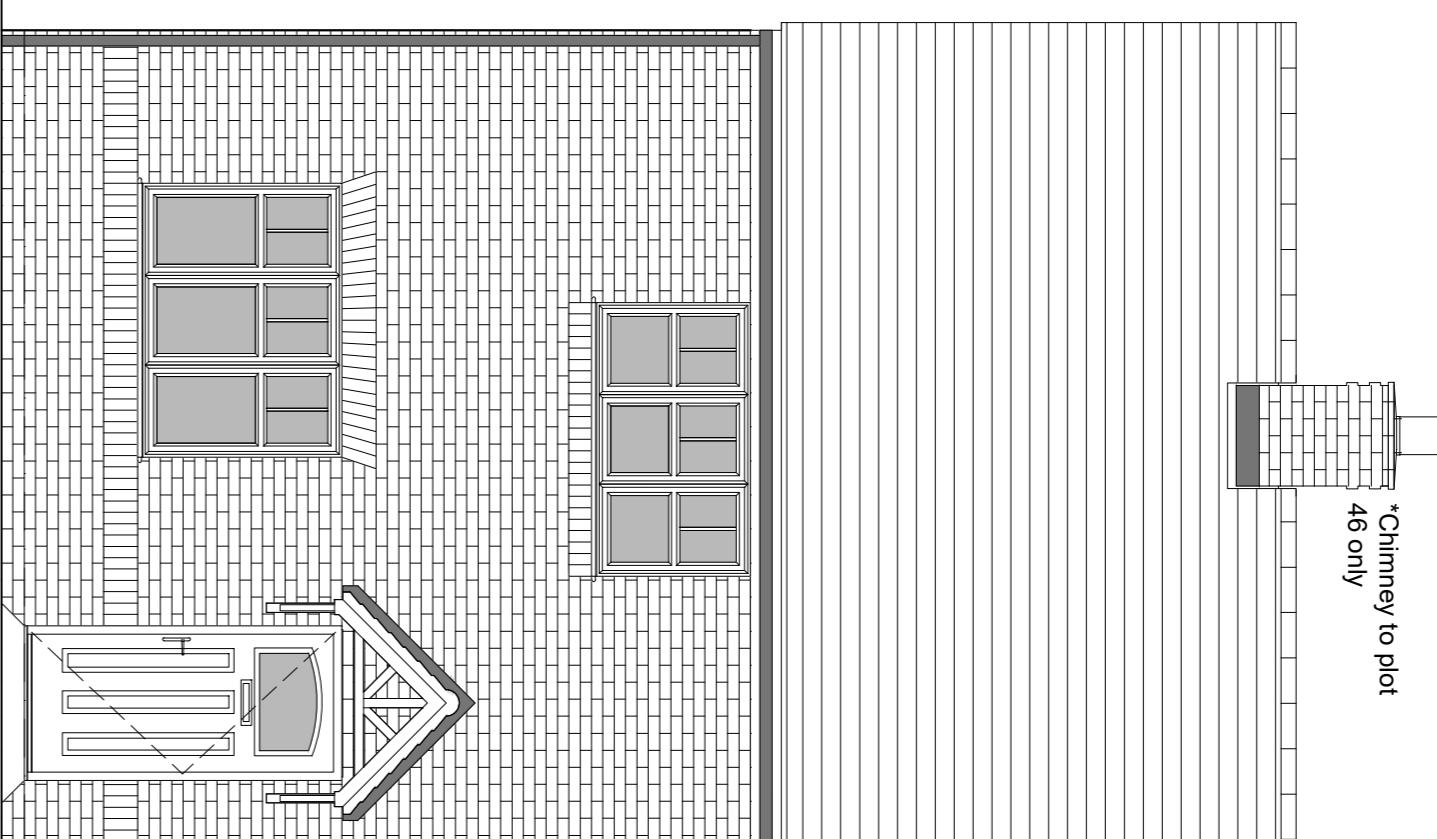


FRONT ELEVATION

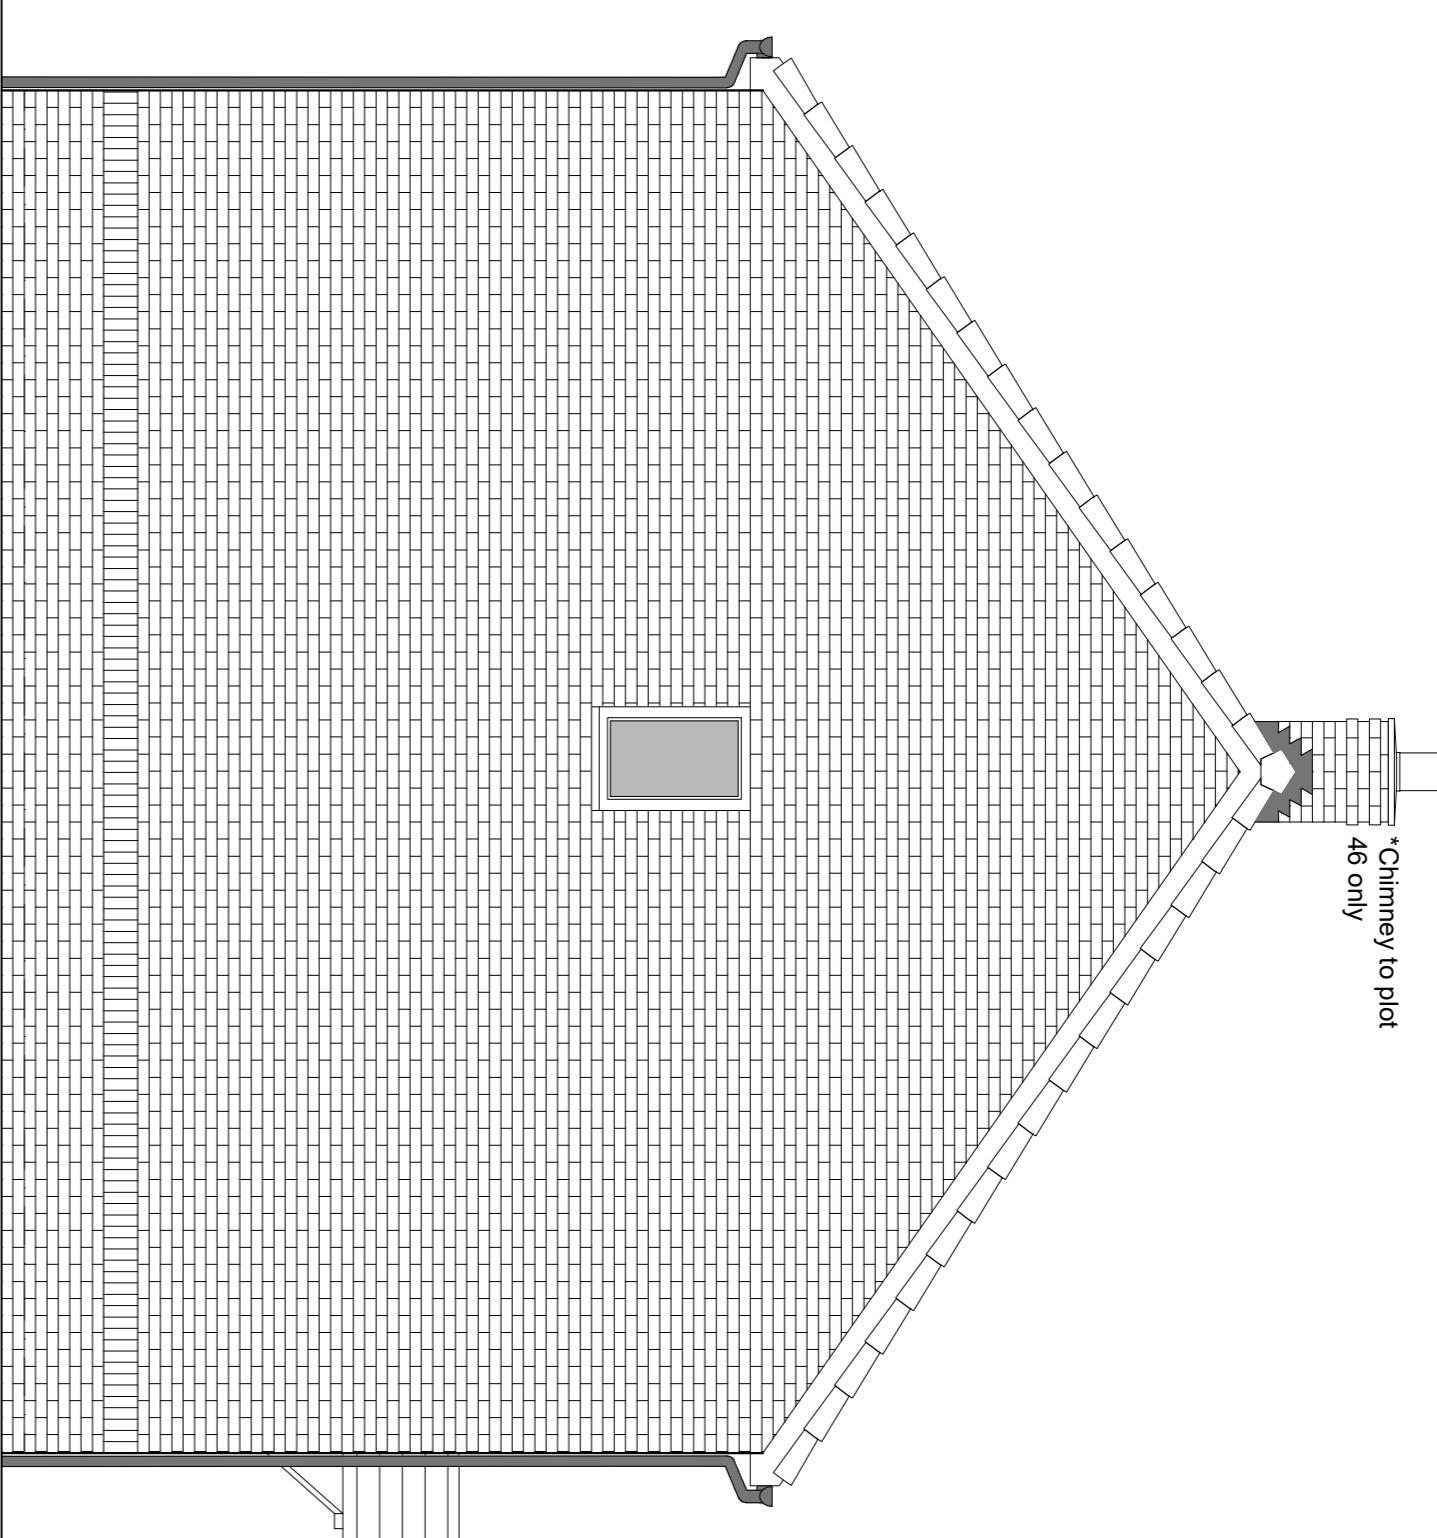


SIDE ELEVATION

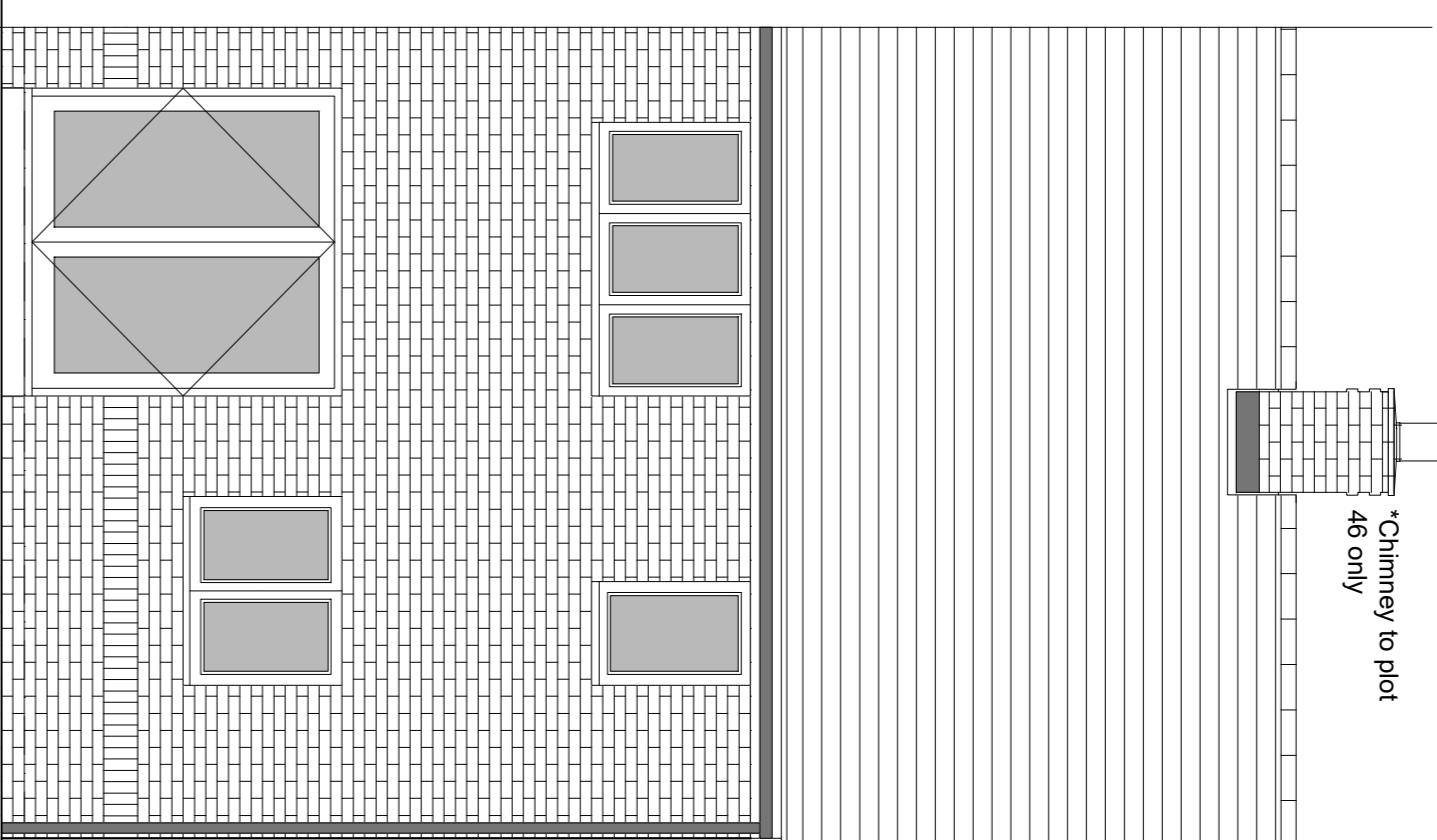


REAR ELEVATION

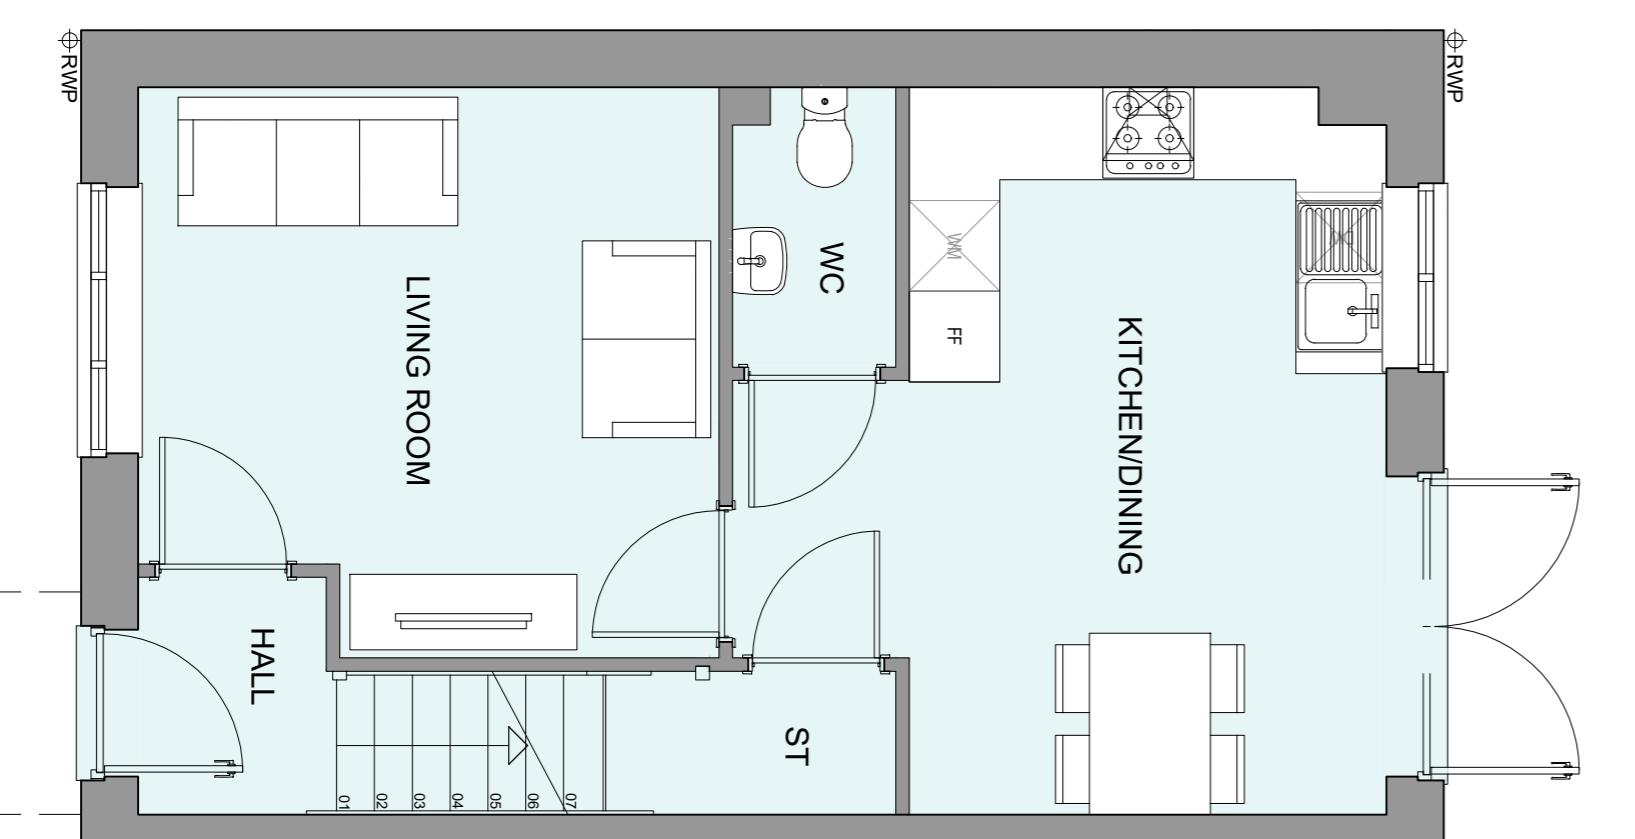

GROUND FLOOR PLAN

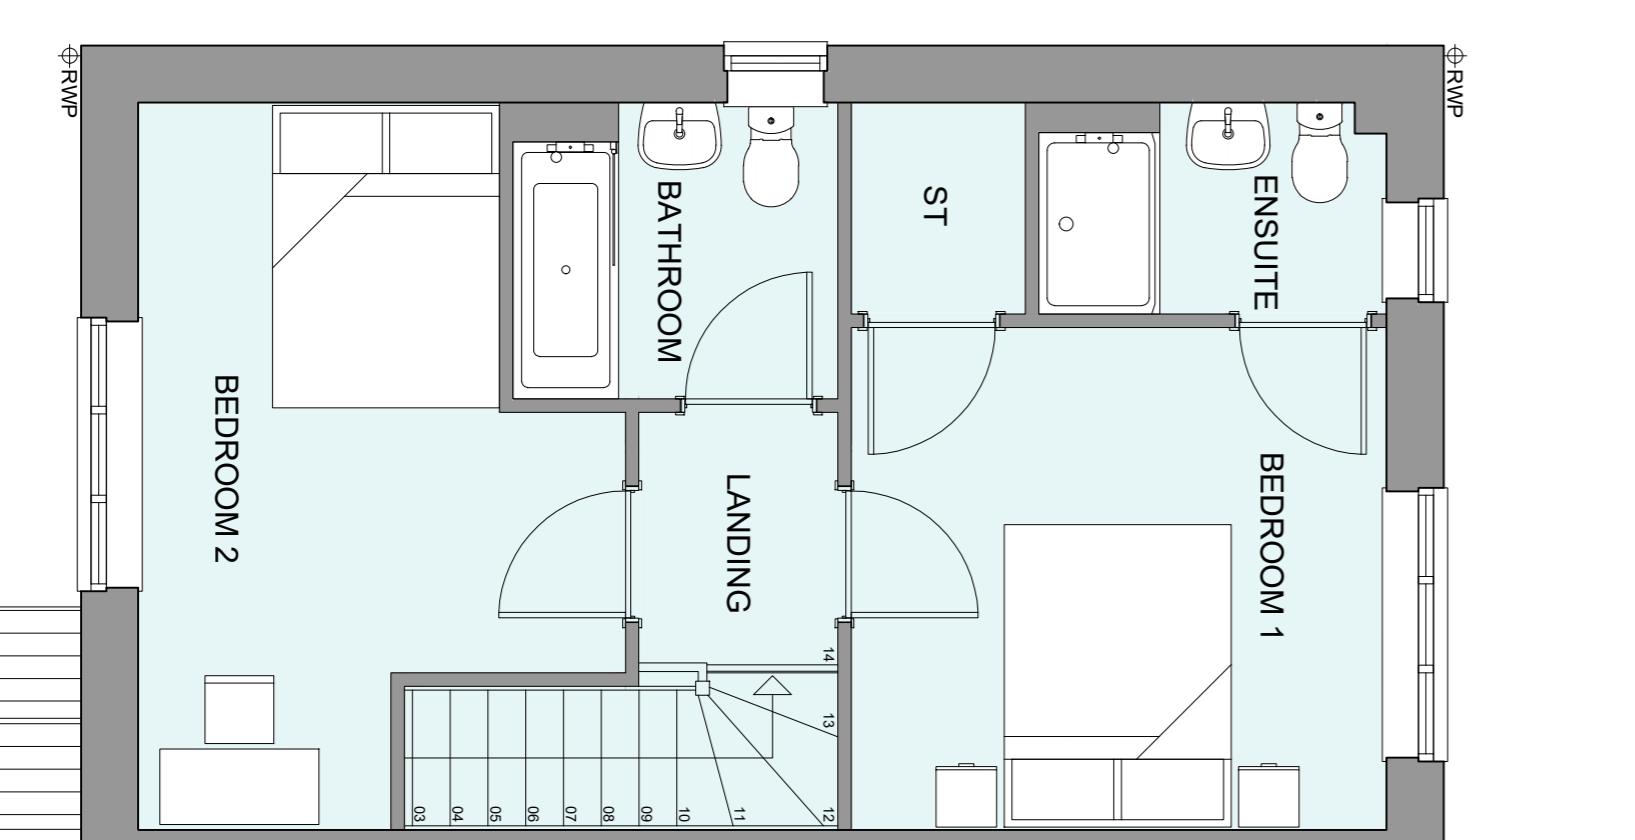

FIRST FLOOR PLAN

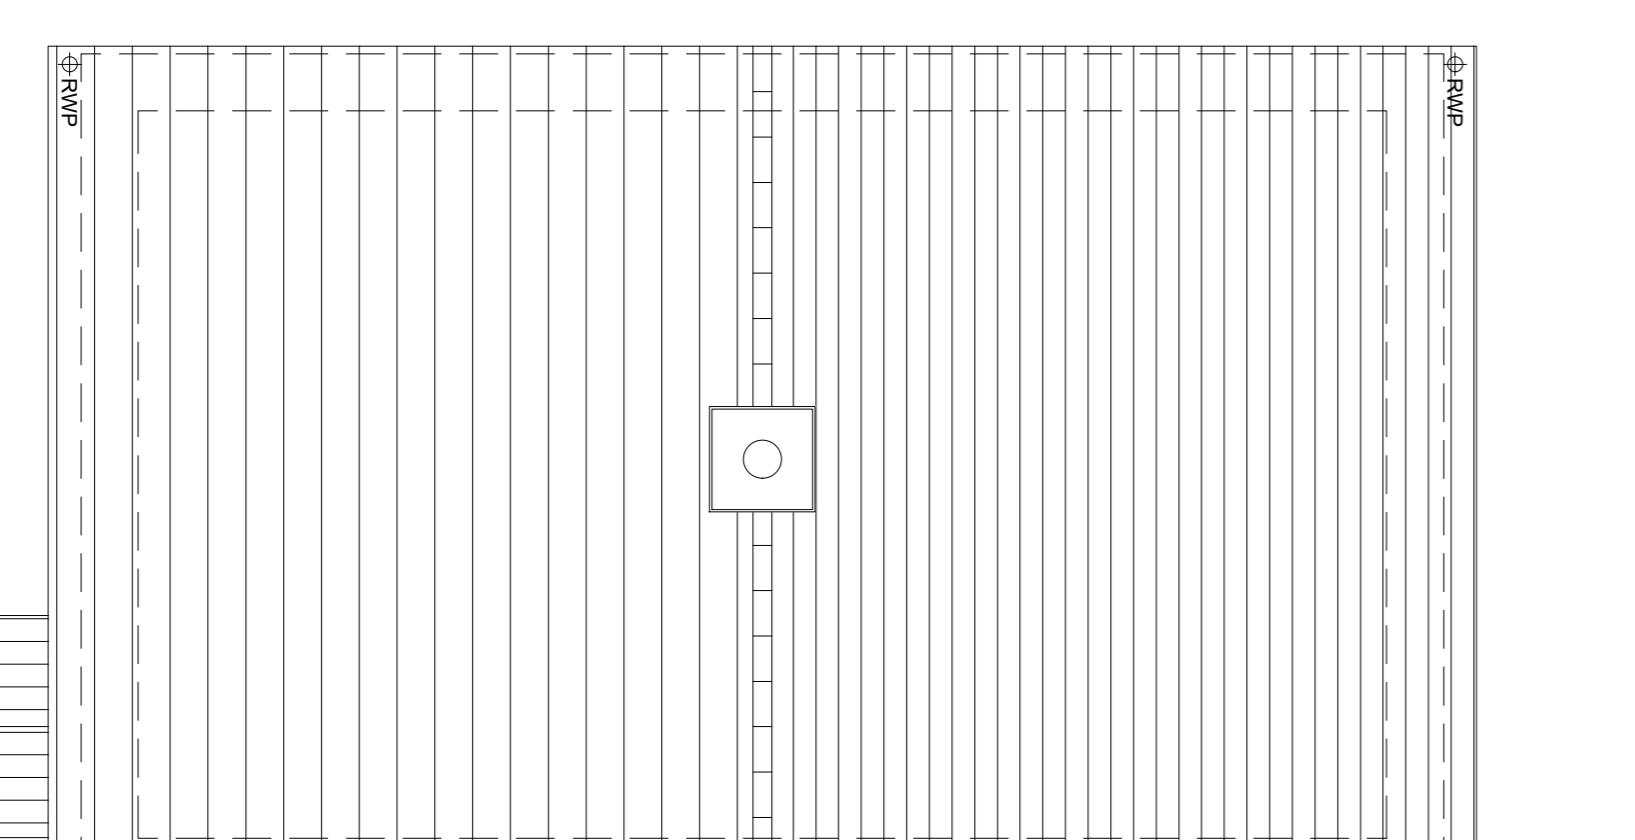

ROOF PLAN

PLANNING ISSUE	A	09/09/25	Planning Issue	JM
Project:	A	Rev	Date	Initials
BROADBRIDGE HEATH			Amendment	
client:				
VISTRY (MAJOR PROJECTS)				
Drawing:				
PROPOSED HOUSETYPE PLANS & ELEVATIONS				
HT - '241" VARIANT 'V3"				
Drawing no:	24/19454/02	Rev:		
		A		

0 0.5 1 2 3 4 5m
SCALE 1:50

Disclaimer:
© Finc Architects Limited holds the copyright to all the information contained within this drawing. It is illegal to copy or use the data other than for the purpose it was originally supplied.
All dimensions and measurements are given in millimetres.
Do not scale from this drawing. This drawing is to be printed in colour.



FINC Architects Ltd
T: 01202 882888
E: company@fincarchitects.com

61-63 New London Road | Chelmsford | Essex | CM2 0ND