




WICKHURST GREEN, BROADBRIDGE HEATH  
PROPOSED HOUSETYPE PLANS & ELEVATIONS - HT '241" VARIANT 'V4"

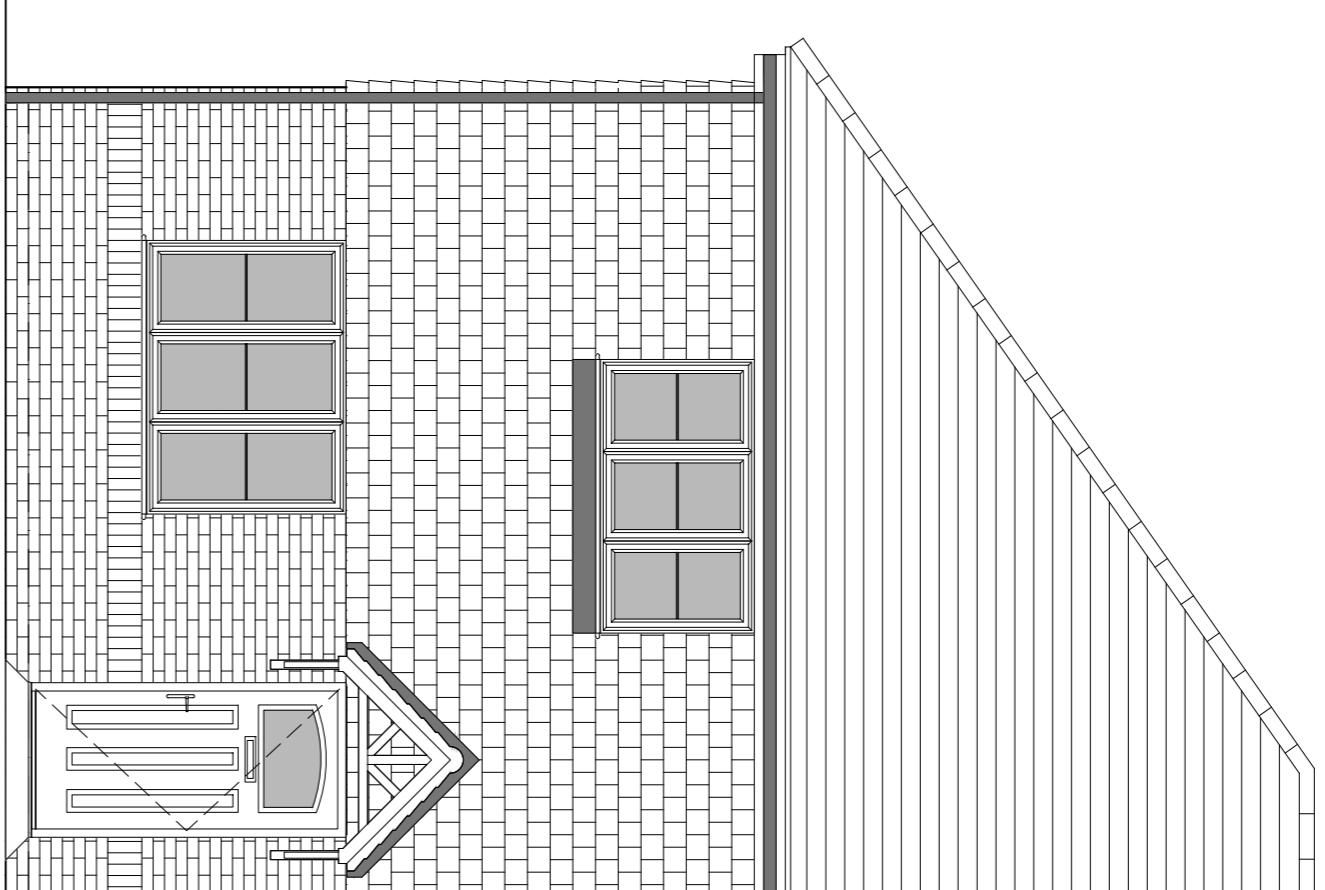


FRONT ELEVATION

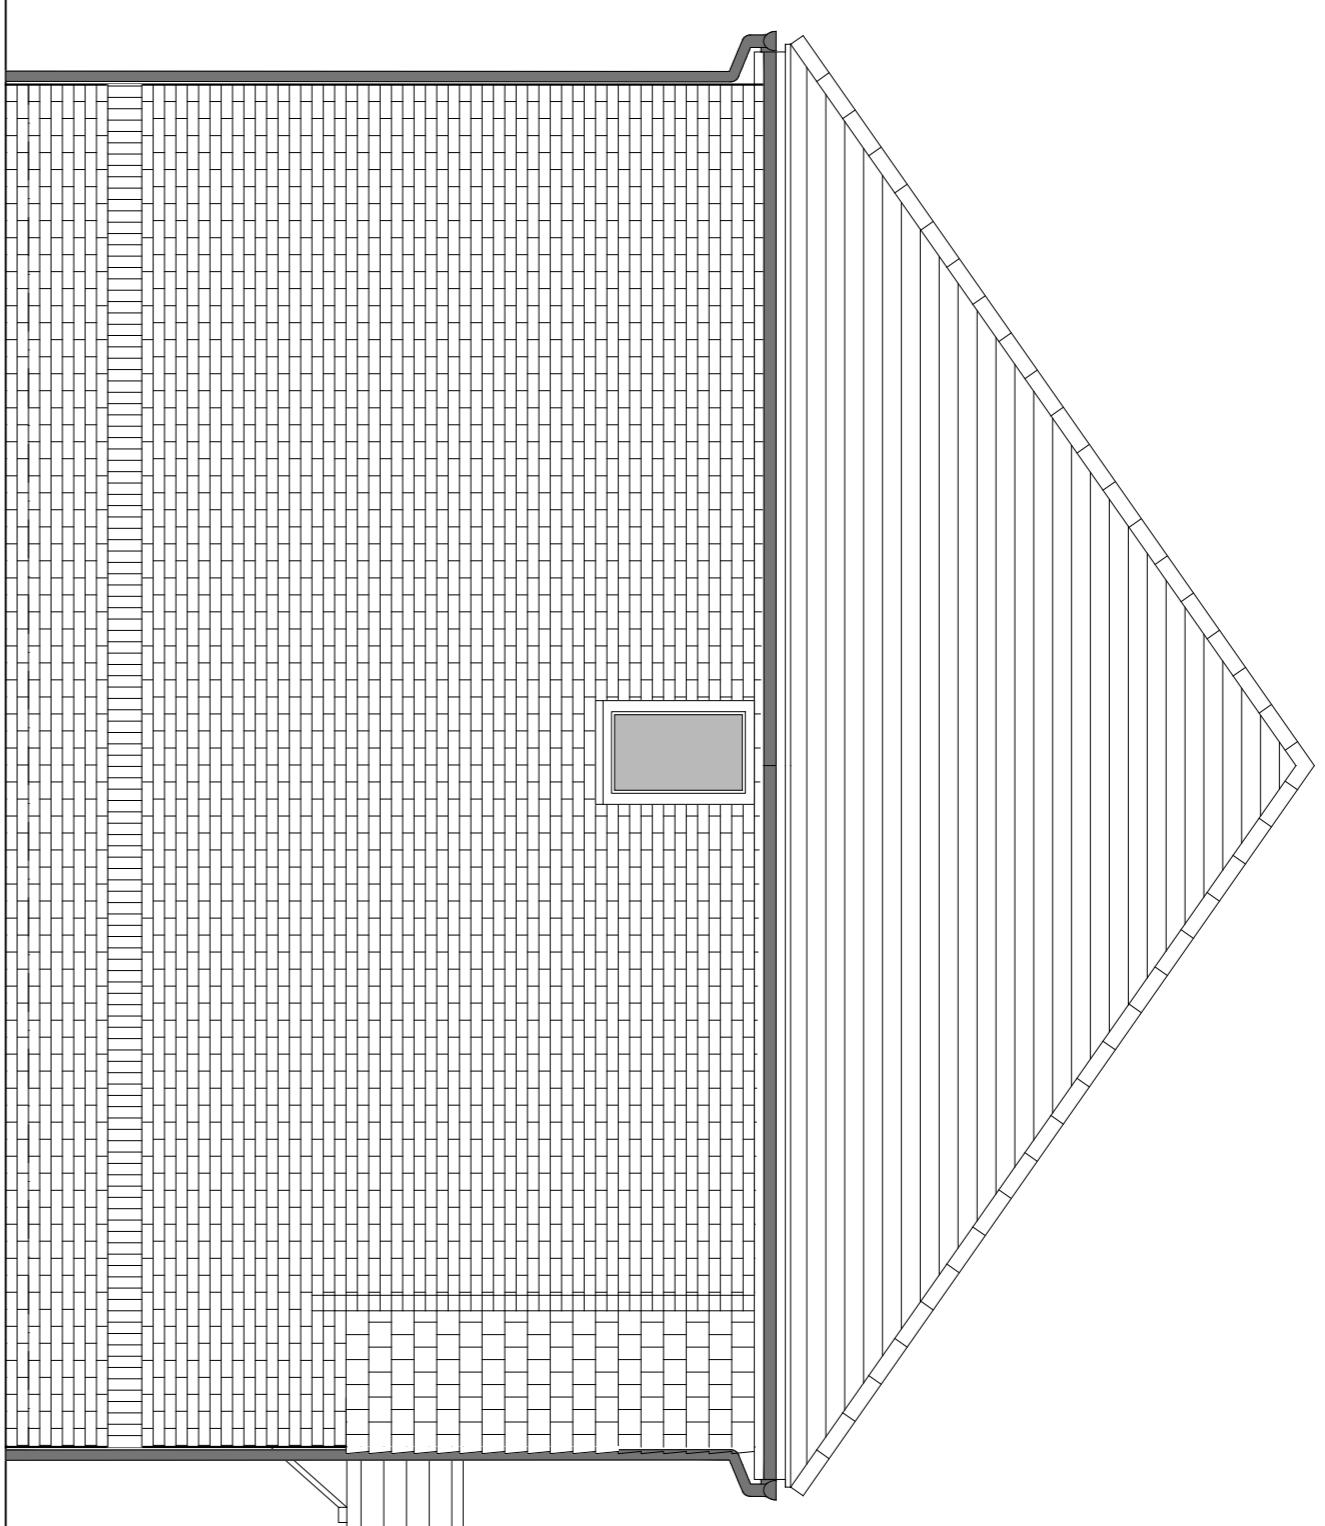


SIDE ELEVATION

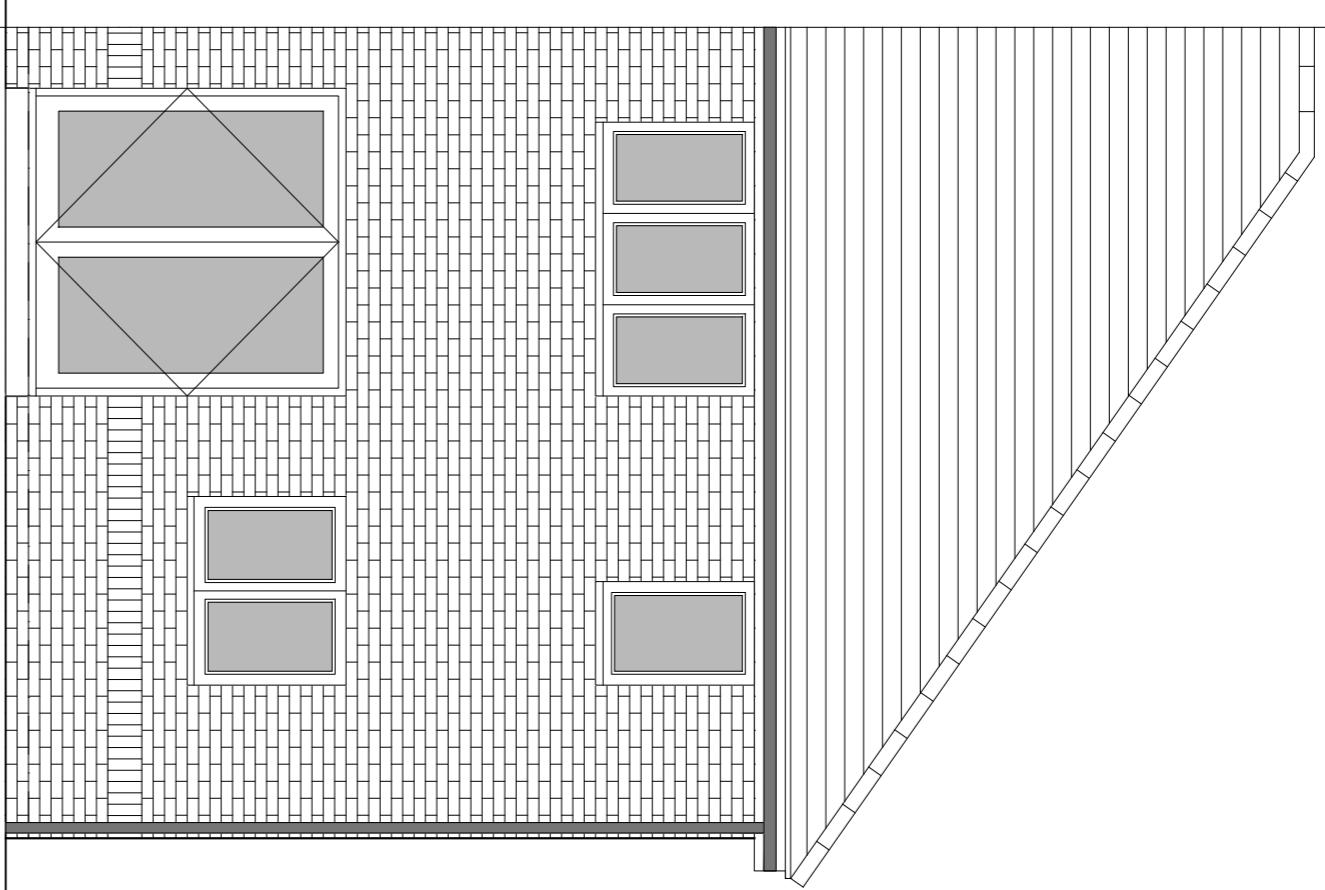


REAR ELEVATION

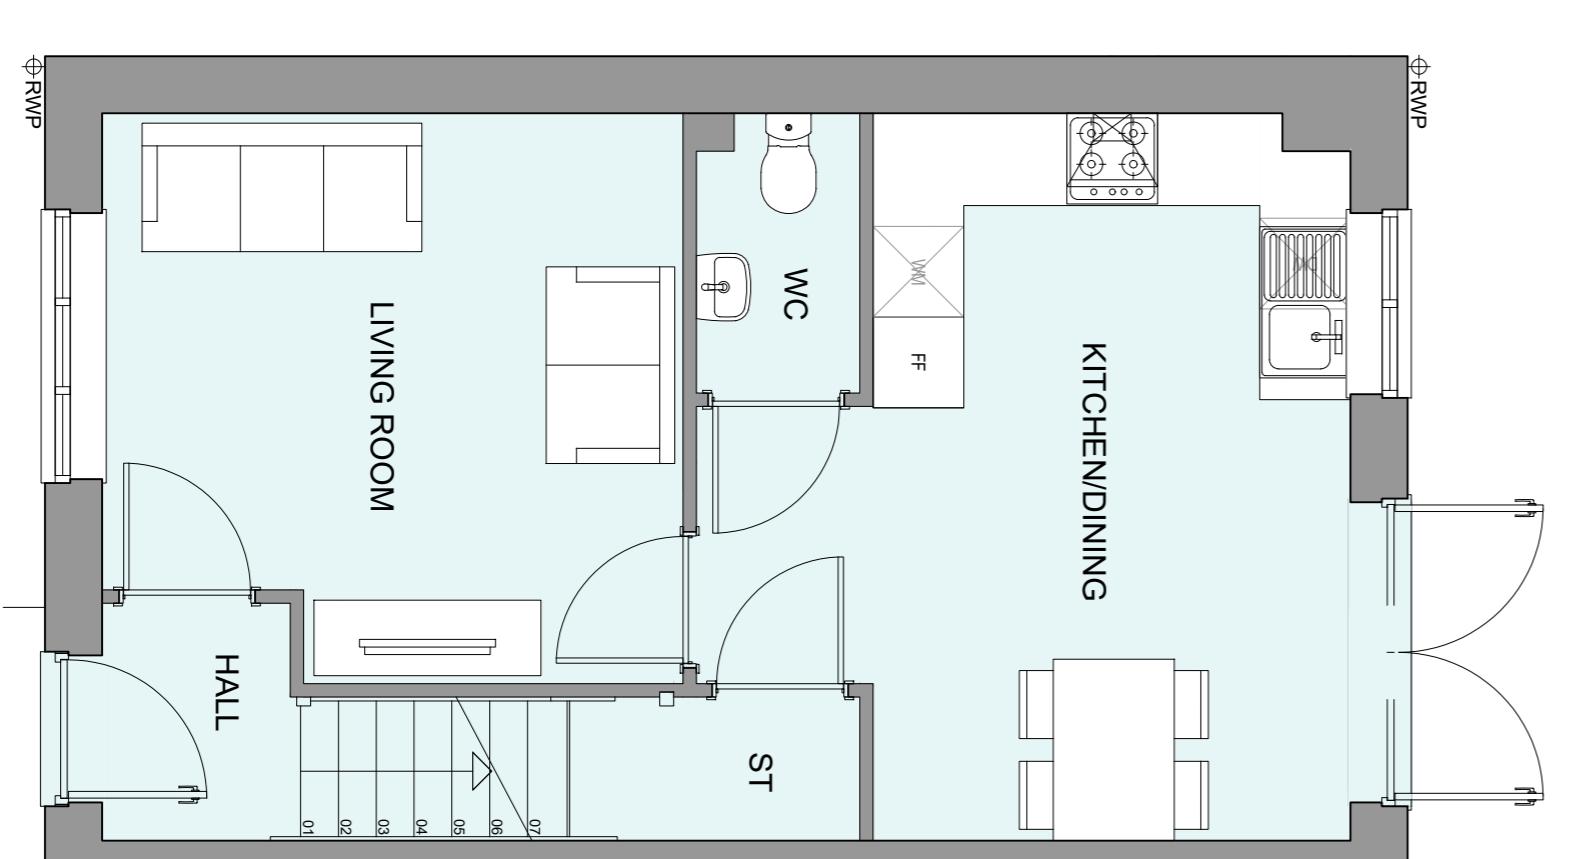

GROUND FLOOR PLAN

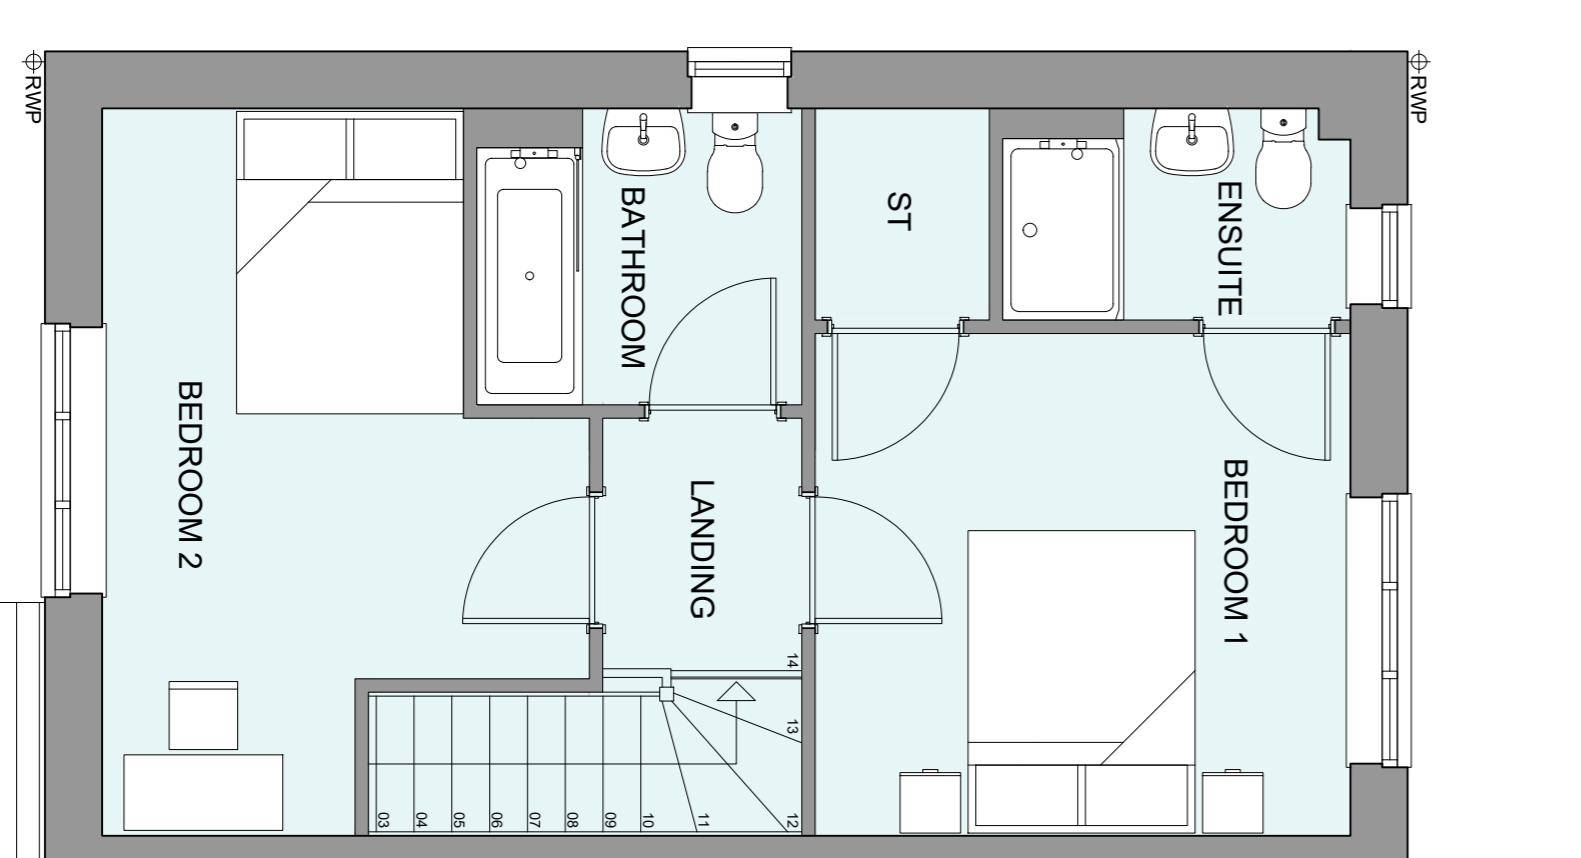

FIRST FLOOR PLAN

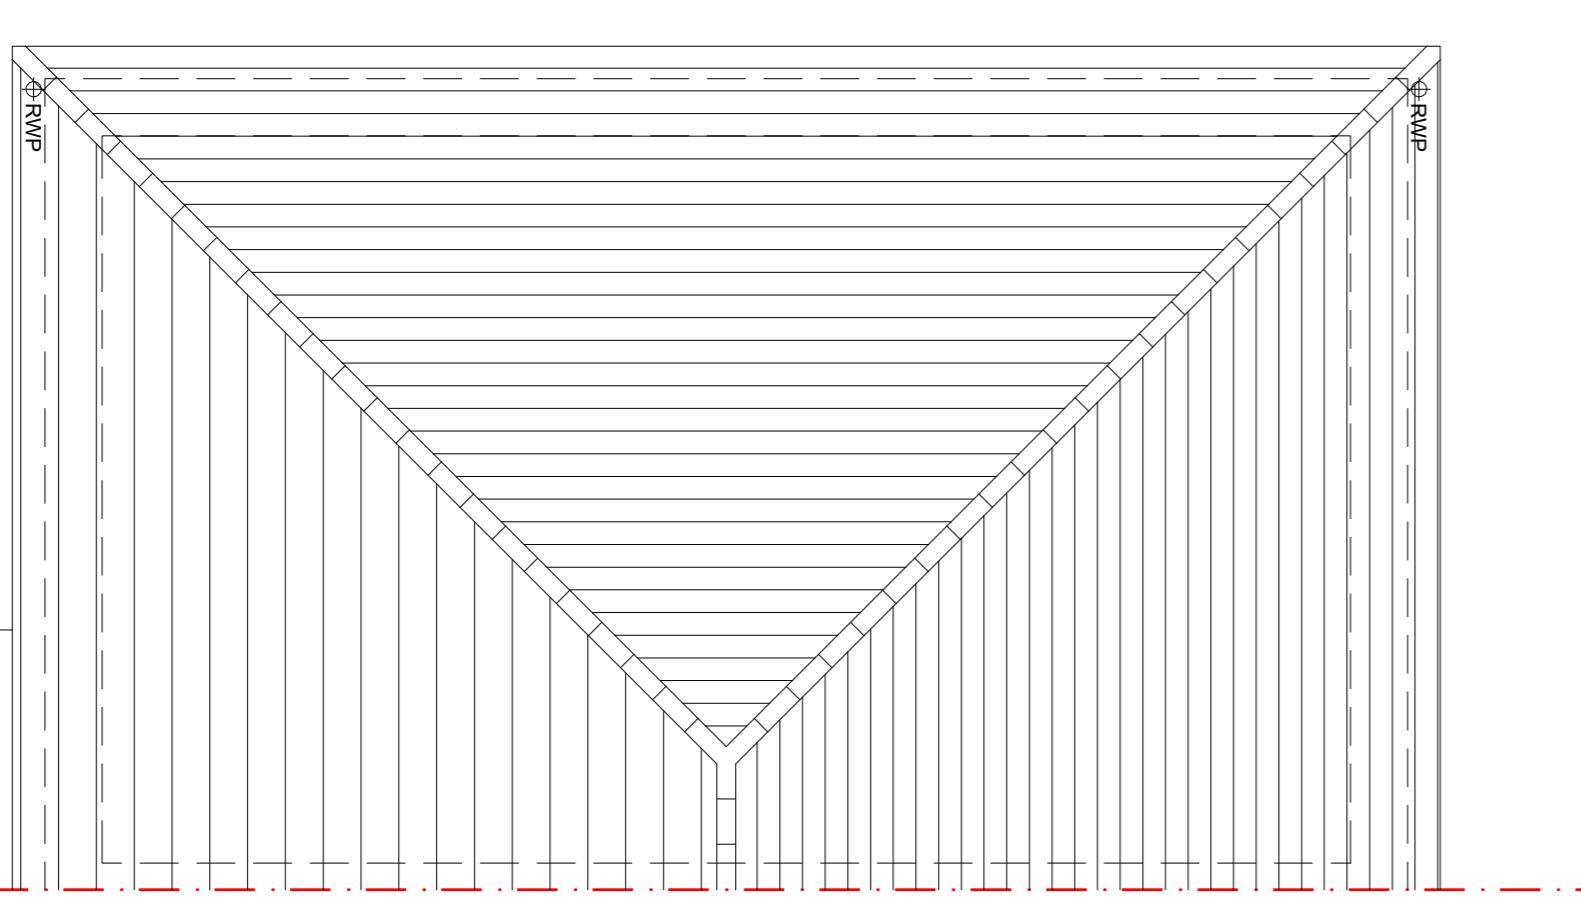

ROOF PLAN

HOUSETYPE VARIATIONS

LOT NUMBERS:	AS DRAWN	- 53
RADED:	-	
MATERIALS:		
WALLS	- BRICK	
REVESTMENT	- UPVC	
OBSCURE WINDOWS	- BATHROOMS & BESITES	
EXTERNAL DOORS	- UPVC	
OBSCURE DOORS	-	
ROOF	- TILE	
GUTTERING & DOWNPPIPES	- UPVC	
FASCIA & SOFFITS	- UPVC	
WINDOW OMISSION:	LOTS	-
AREA OF UNIT (GA):	79.49m <sup>2</sup>	85sqft
B. REGS PART M:	M4(2)	
MISS COMPAT:	YES	
CHARACTER AREA:	WESTERN GATEWAY	

PLANNING ISSUE

A	09/09/25	Planning Issue	JM
Rev	Date	Amendment	Initials

Project:  
WICKHURST GREEN,  
BROADBRIDGE HEATH  
Client:  
VISTRY (MAJOR PROJECTS)

Drawing:  
PROPOSED HOUSETYPE PLANS & ELEVATIONS  
HT - '241" VARIANT 'V4"

Drawing no:  
24.1945.4103

Rev:  
A

Scale@A1: 1:50 Date: APR 25 Drawn: JC Checked: CH

© Finc Architects Limited holds the copyright to all the documents contained within this drawing. It is illegal to copy or use the data other than for the purpose it was originally supplied.

All dimensions and measurements are to be checked before copying or using the data other than

Do not scale from the drawing. This drawing is to be printed in colour.



FINC Architects Ltd  
61-63 New London Road | Chelmsford | Essex | CM2 0ND  
T: 01206 292999  
E: www.fincarchitects.com  
company@fincarchitects.com

PLANNING ISSUE