




WICKHURST GREEN, BROADBRIDGE HEATH  
PROPOSED HOUSETYPE PLANS & ELEVATIONS - HT '241" VARIANT 'V5"

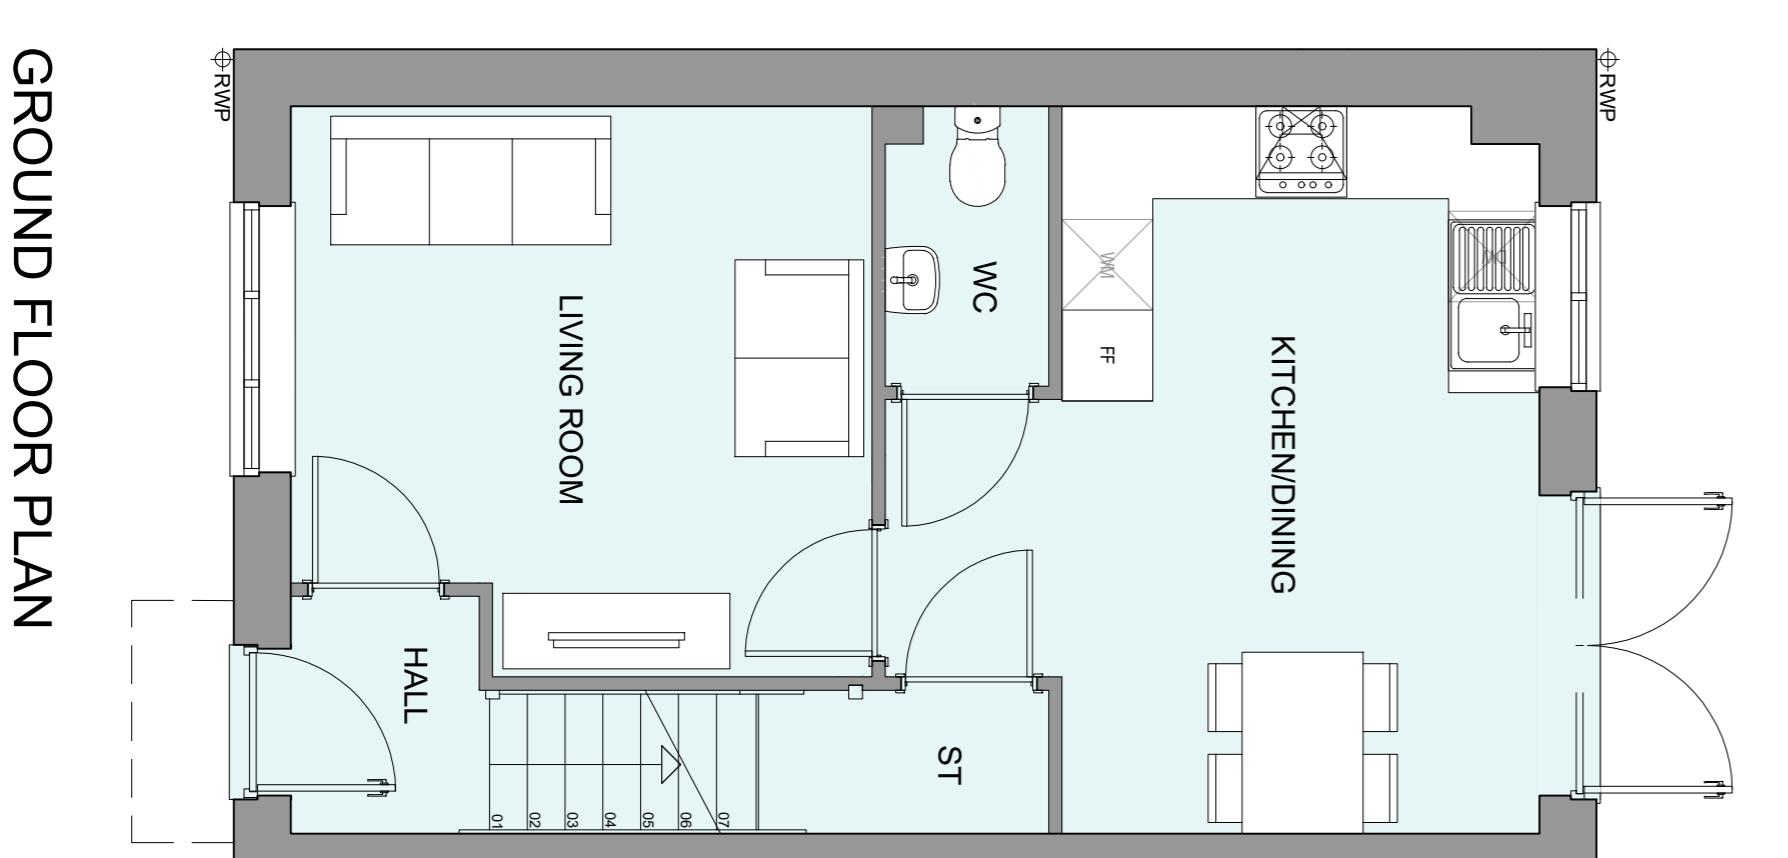


GROUND FLOOR PLAN

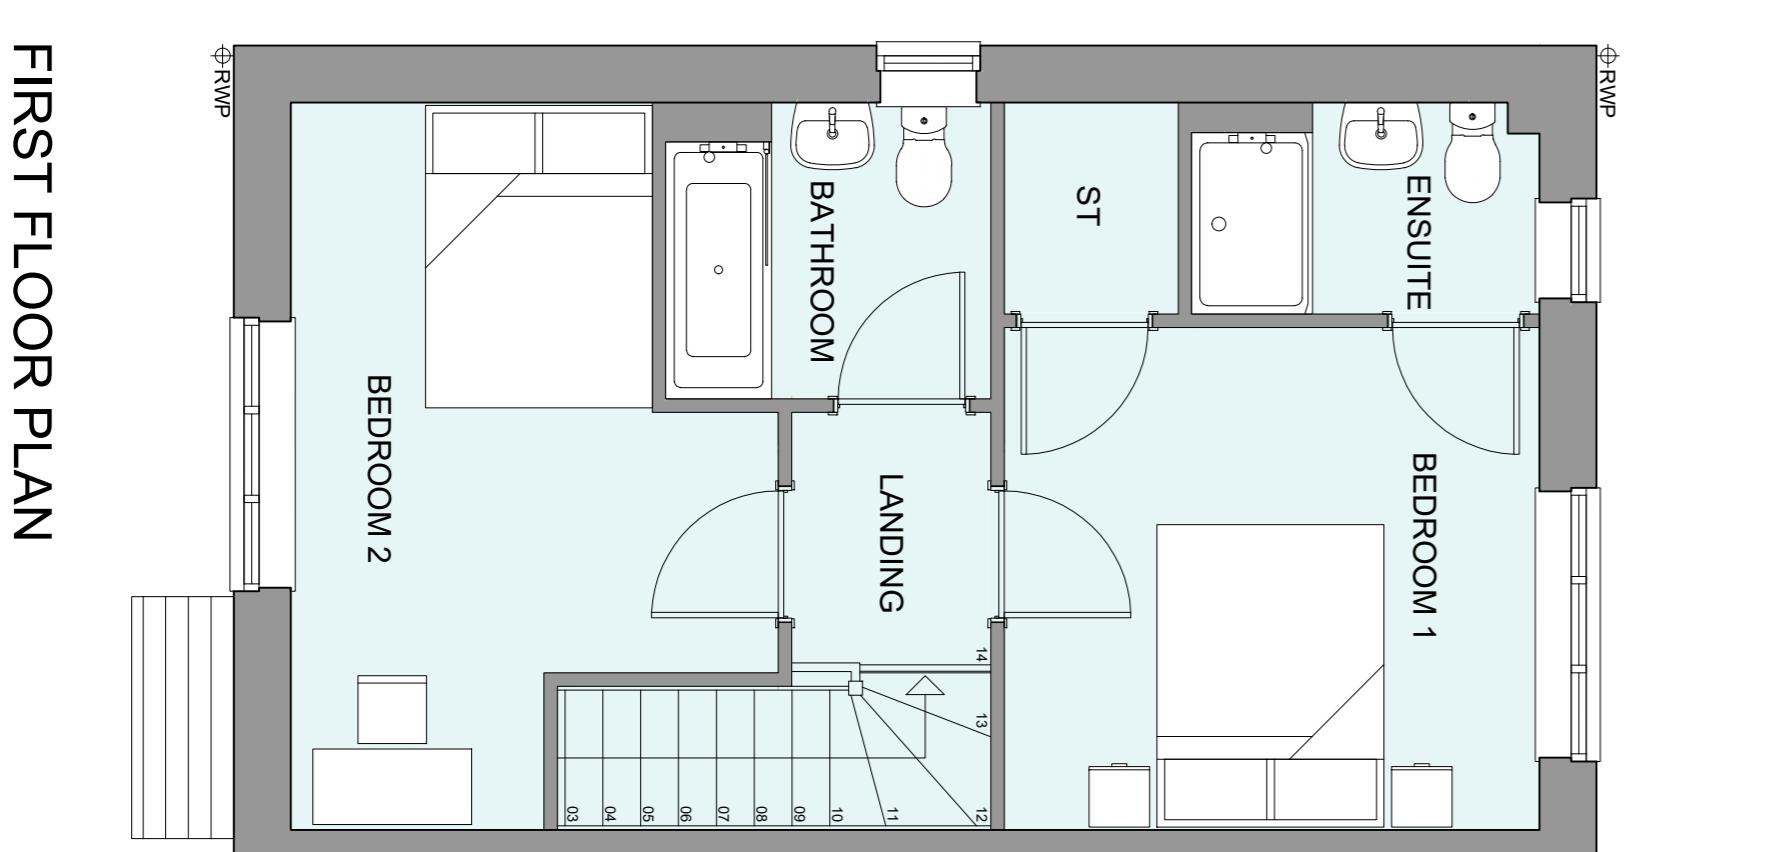


FIRST FLOOR PLAN

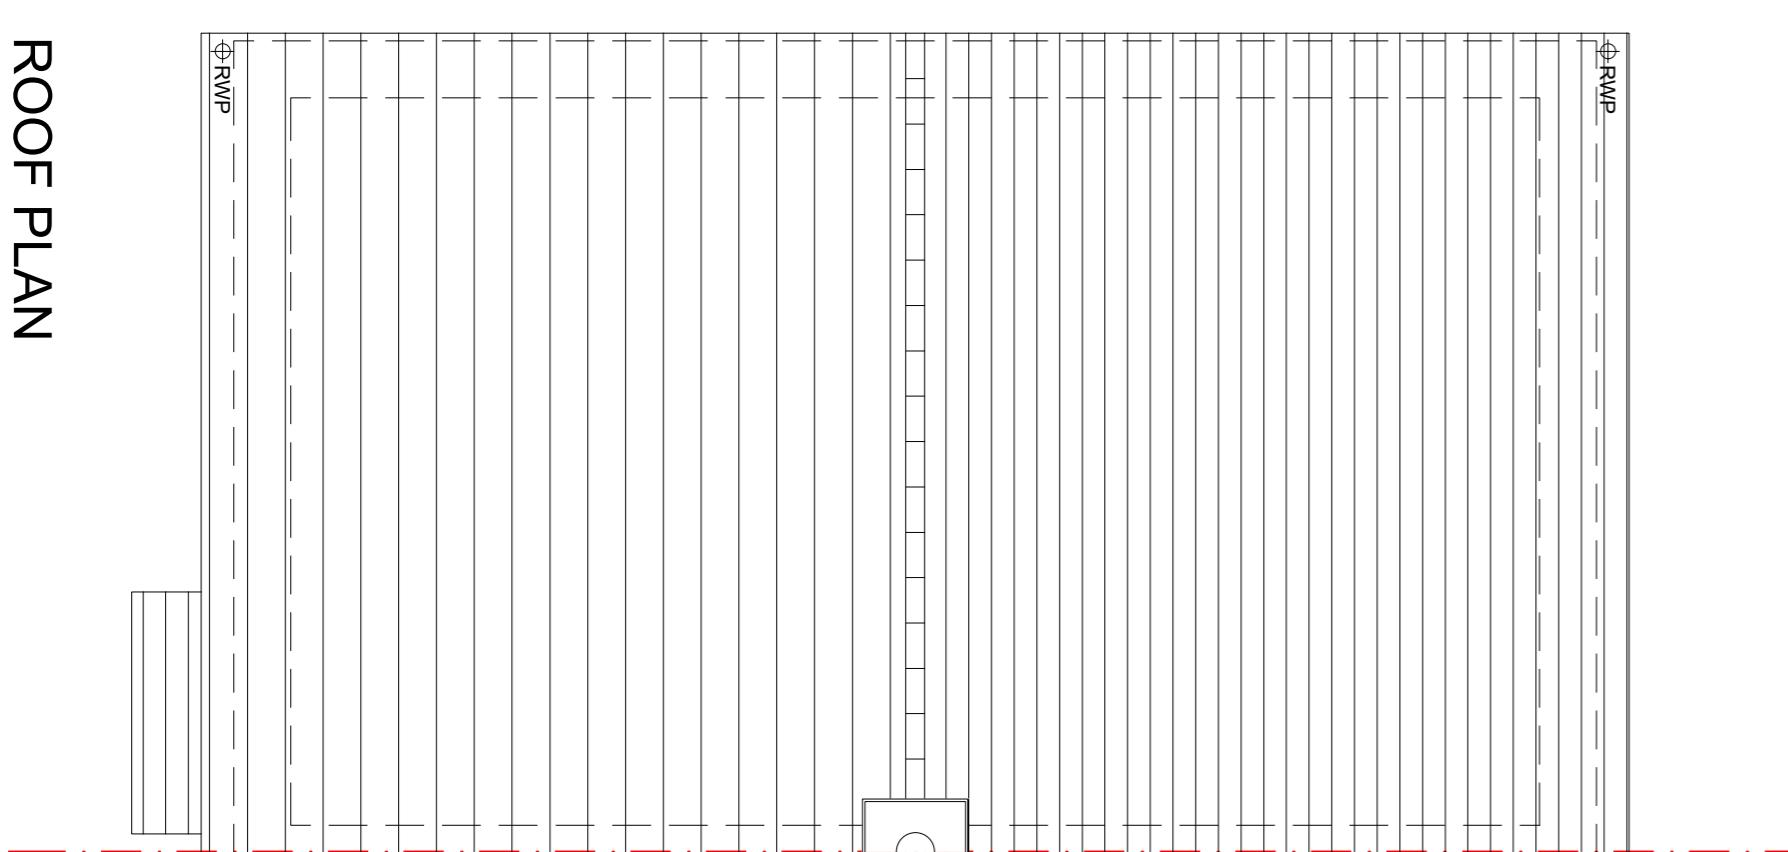


ROOF PLAN

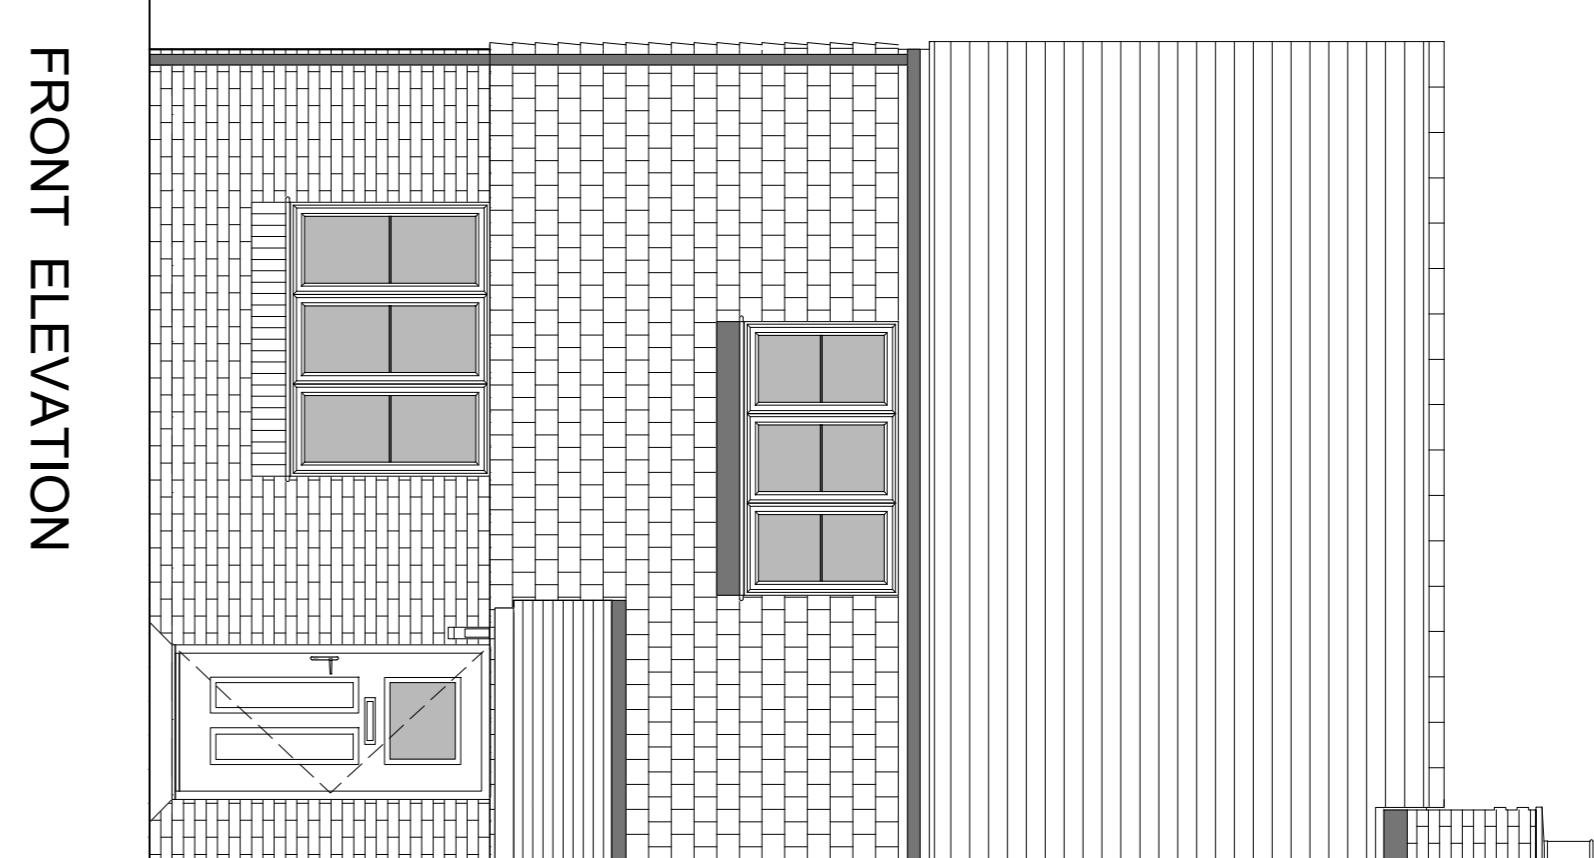

FRONT ELEVATION

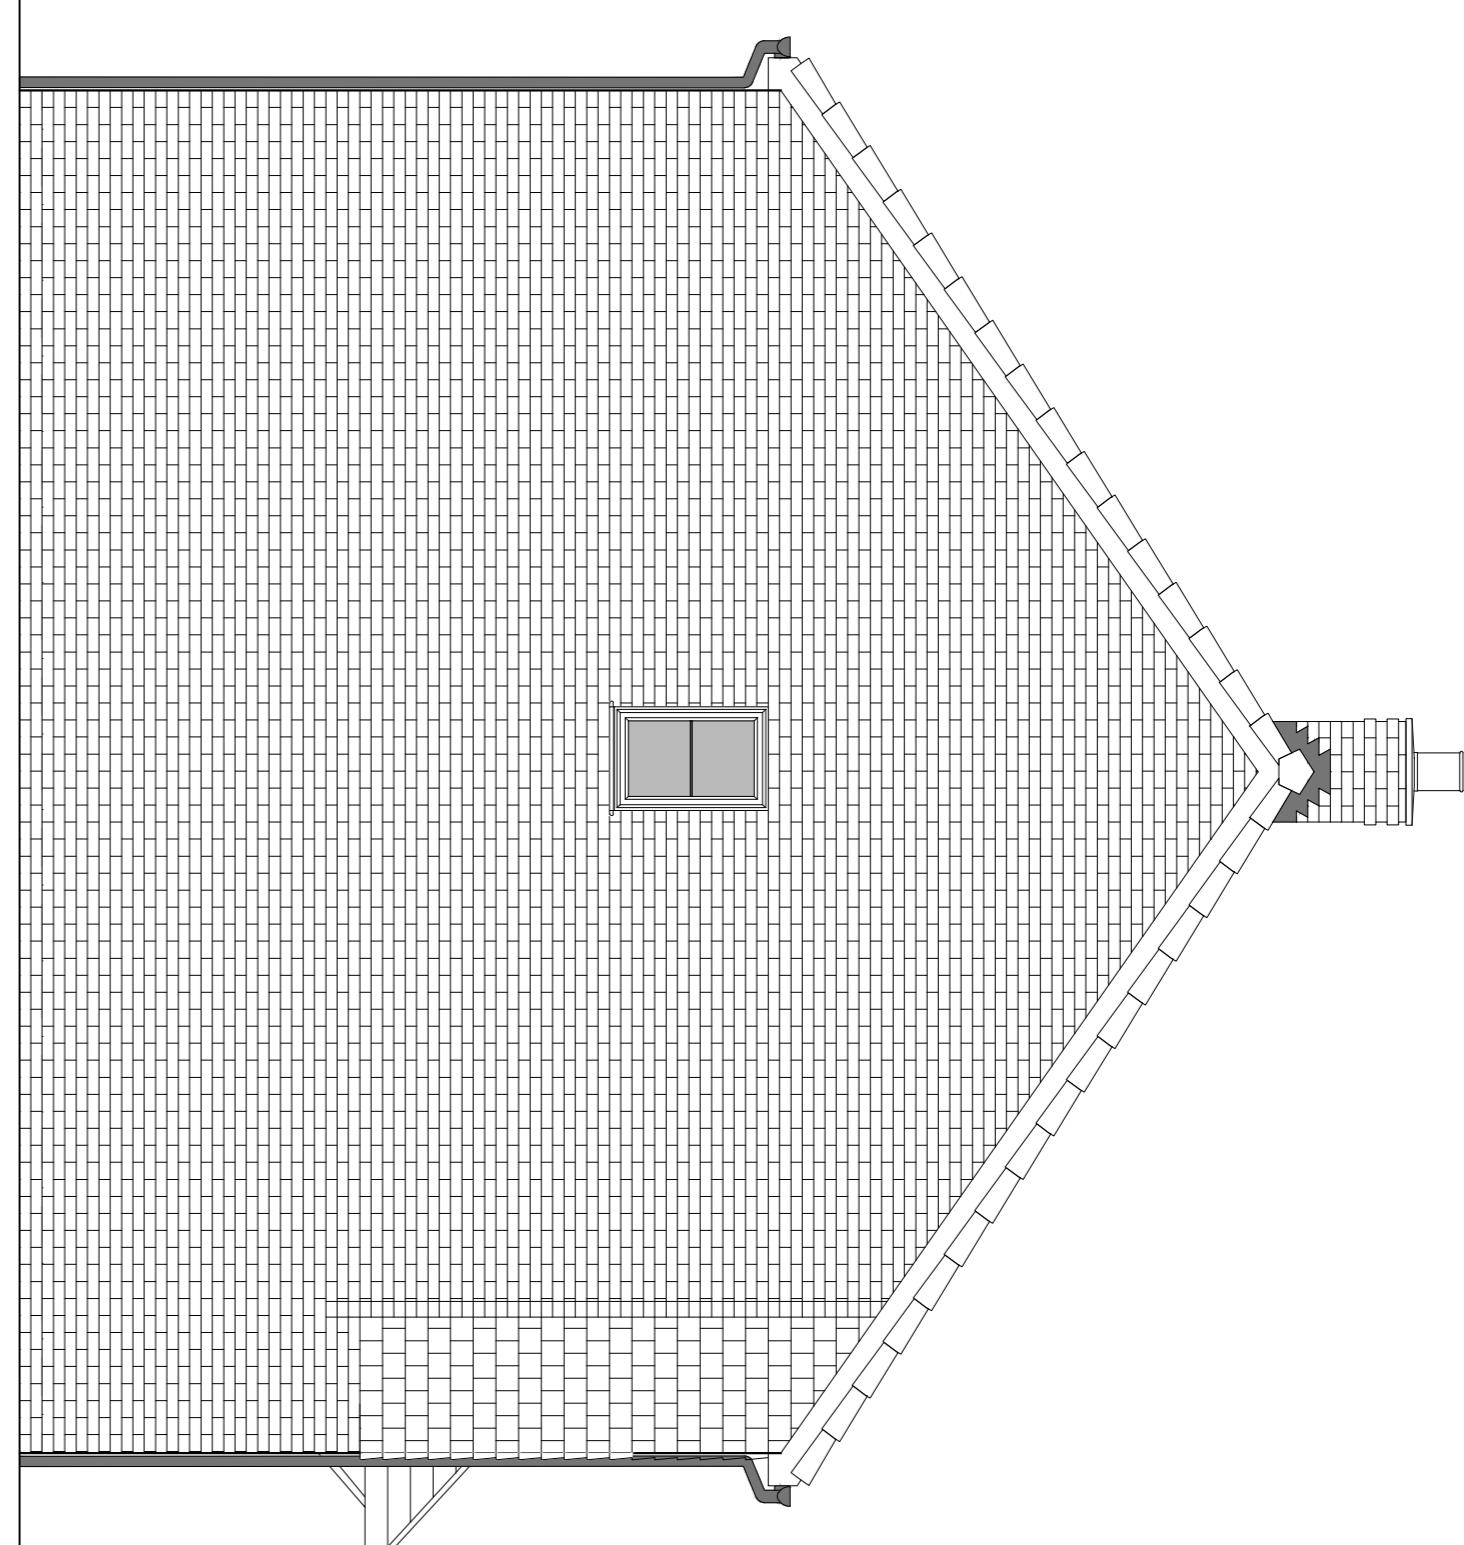

SIDE ELEVATION

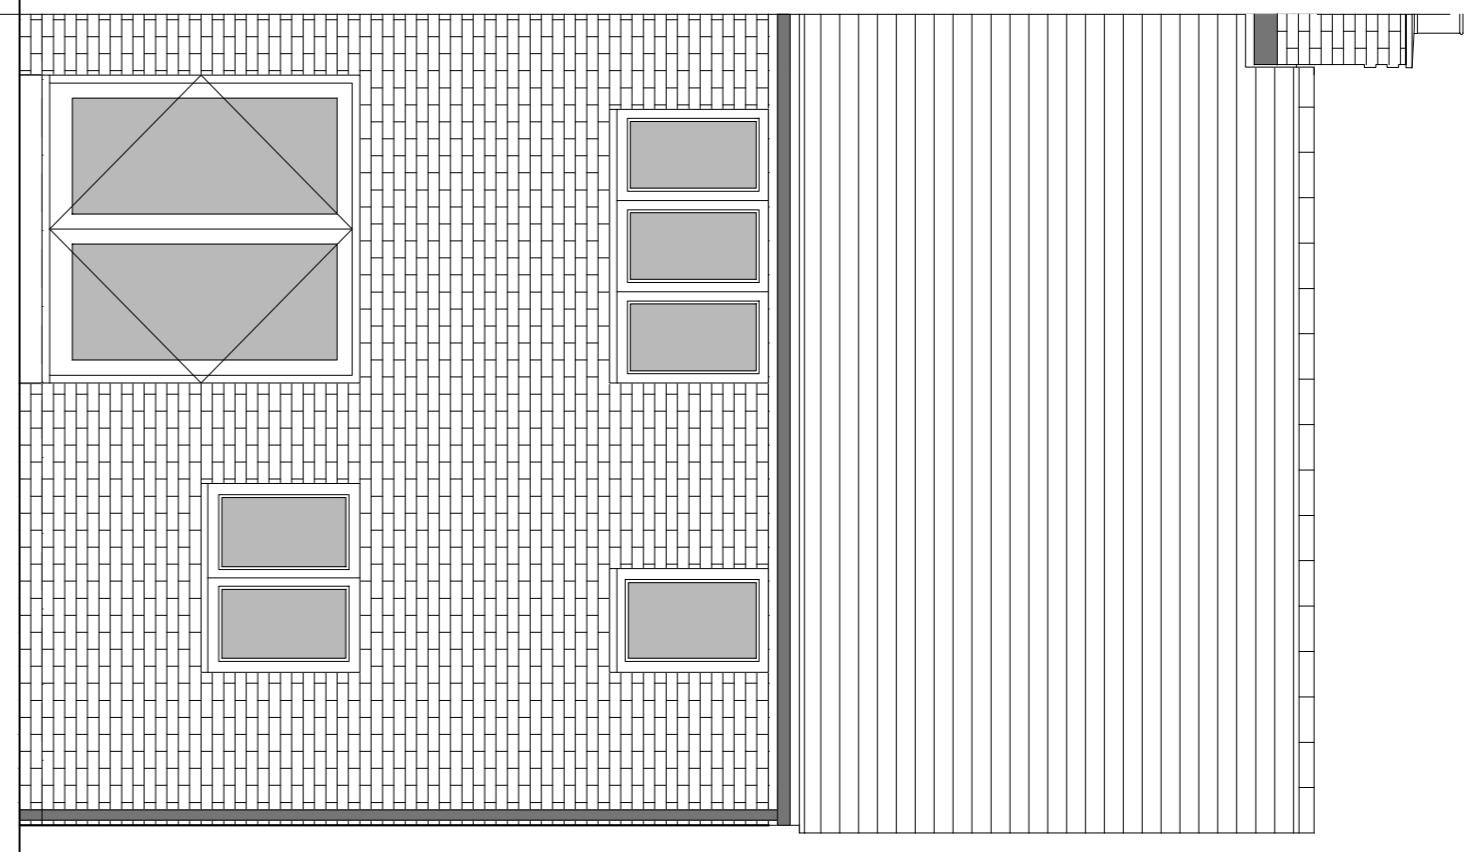

REAR ELEVATION

HOUSETYPE VARIATIONS	
LOT NUMBERS:	AS DRAWN - 92
RADED:	- 90
MATERIALS:	WALLS - BRICK
REVESTMENT:	WALLS (TREATMENT) - UPVC OBSCURE WINDOWS - UPVC EXTERNAL DOORS - UPVC OBSCURE DOORS - UPVC
ROOF:	ROOF - TILE GUTTERING & DOWNPPIPES - UPVC FASCIA & SOFFITS - UPVC
WINDOW OMISSION:	PLOTS: - AREA OF UNIT (GIA): 79.49m <sup>2</sup> 855sqft
B. REGS PART M:	MM(2)
MISS COMPAT:	YES
CHARACTER AREA:	EASTERNFIELD

A	09/09/25	Planning Issue	JM
Rev	Date	Amendment	Initials
Project:			
WICKHURST GREEN, BROADBRIDGE HEATH			
client: VISTRY (MAJOR PROJECTS)			
Drawing: PROPOSED HOUSETYPE PLANS & ELEVATIONS HT - '241" VARIANT 'V5"			
Drawing no: 24.19.54.104			
Rev: A			

PLANNING ISSUE

0 0.5 1 2 3 4 5m  
SCALE 1:50

Disclaimer:  
© Finc Architects Limited holds the copyright to all the documents contained within this drawing. It may only be copied for the purpose it was originally required. All dimensions and measurements are to be checked before copying or using the data. Other than Do not scale from this drawing. This drawing is to be printed in colour.



FINC Architects Ltd  
61-63 New London Road | Chelmsford | Essex | CM2 0ND  
T: 01206 882989  
E: www.fincarchitects.com  
info@fincarchitects.com