

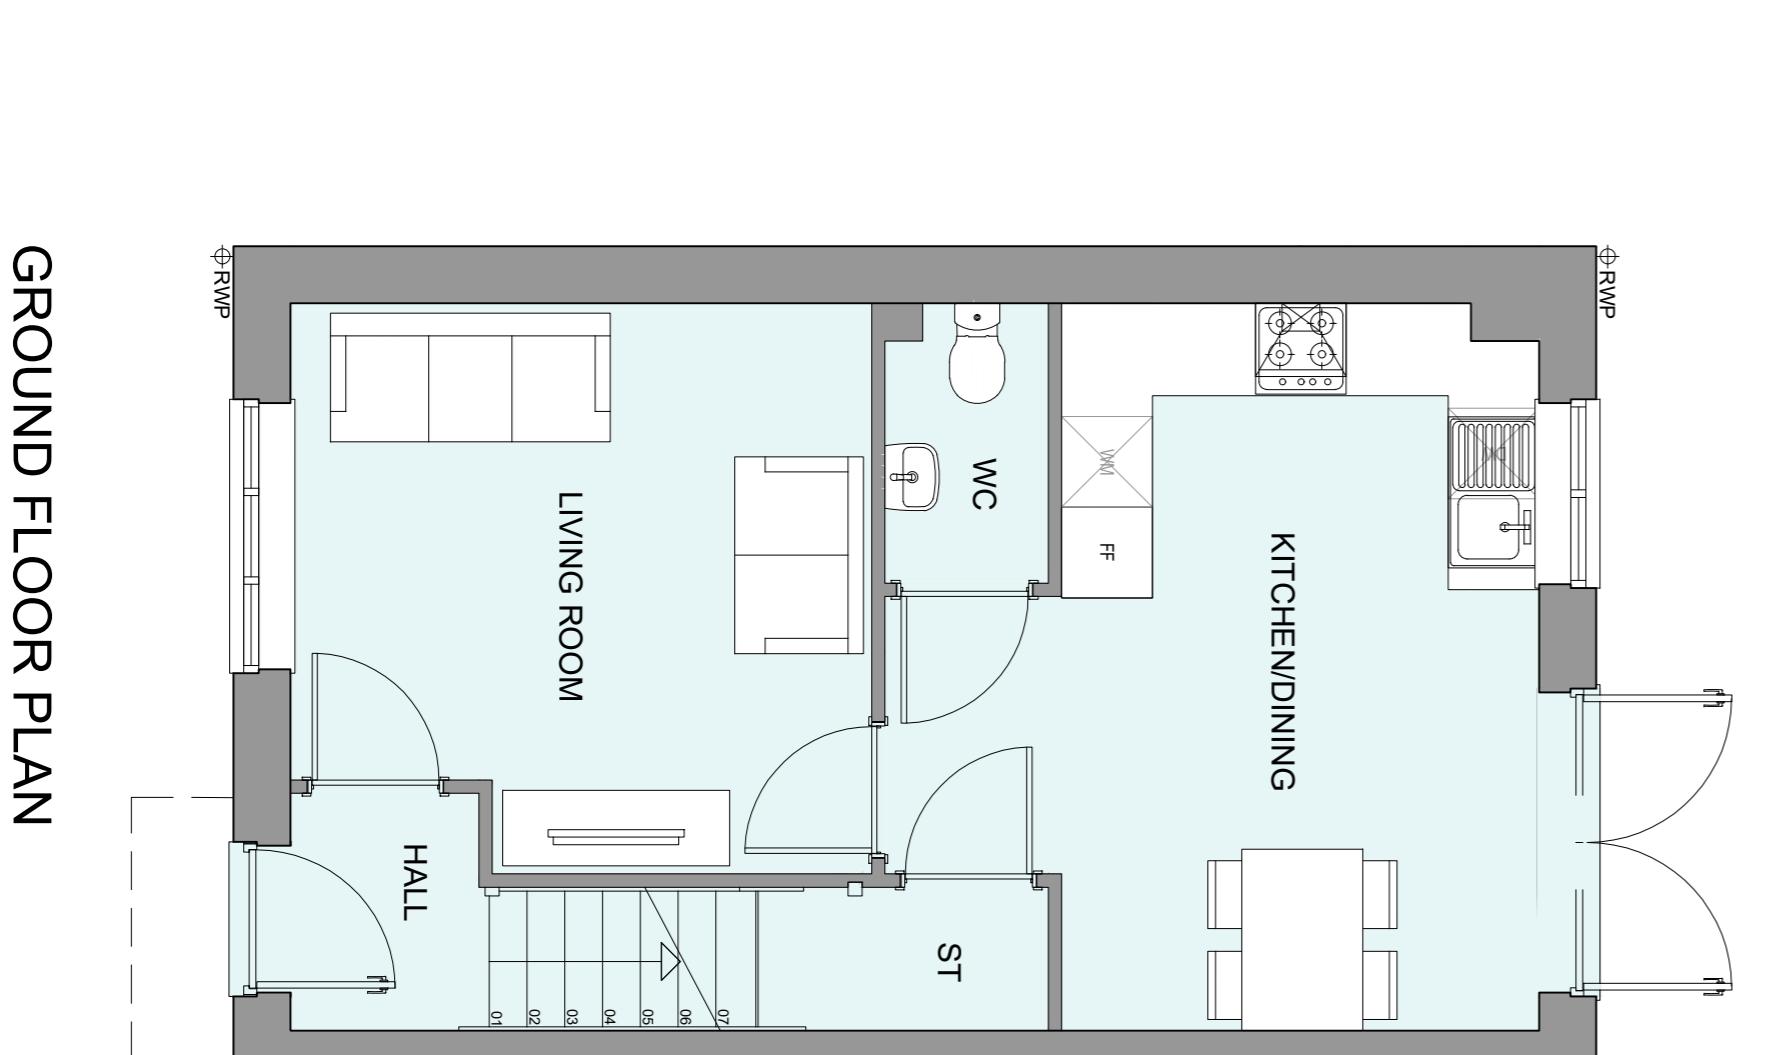




WICKHURST GREEN, BROADBRIDGE HEATH  
PROPOSED HOUSETYPE PLANS & ELEVATIONS - HT '241" VARIANT 'V9"

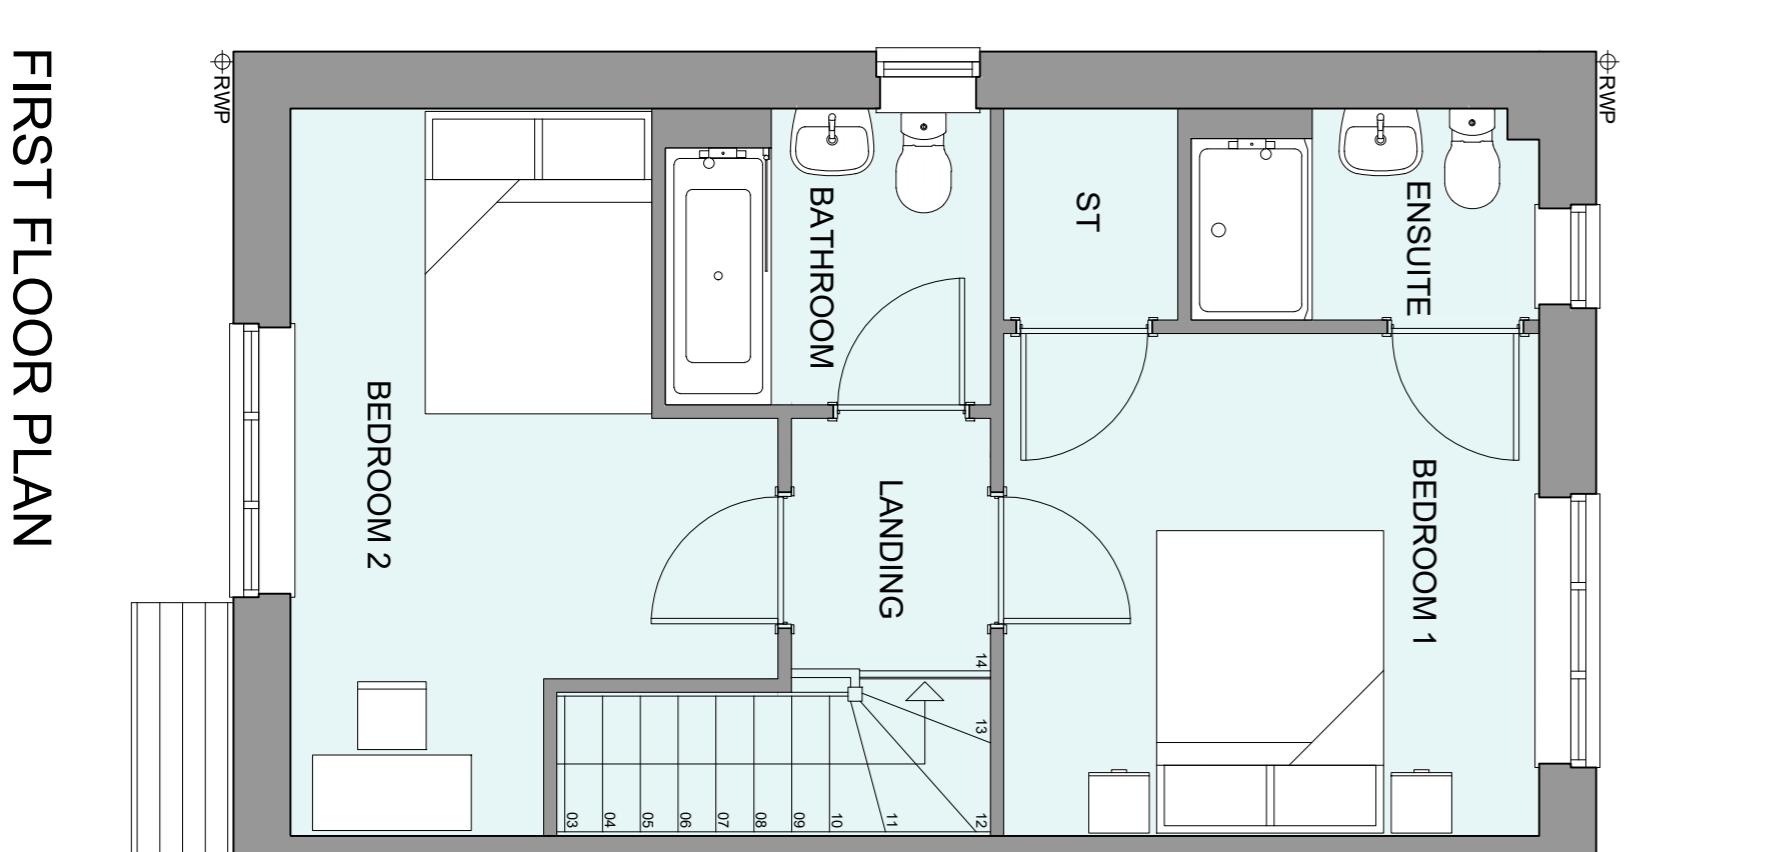


FRONT ELEVATION

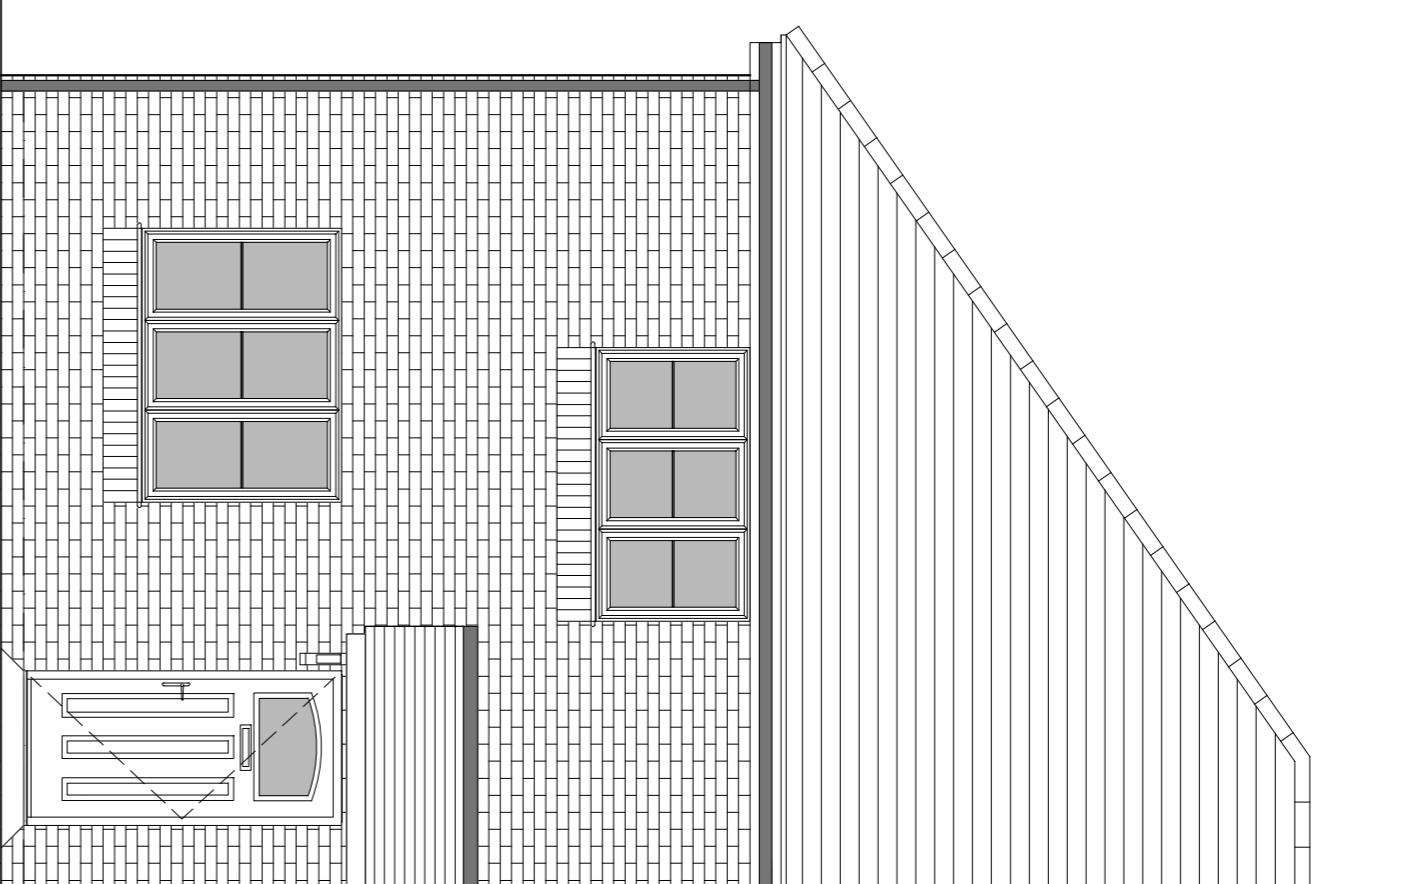

SIDE ELEVATION

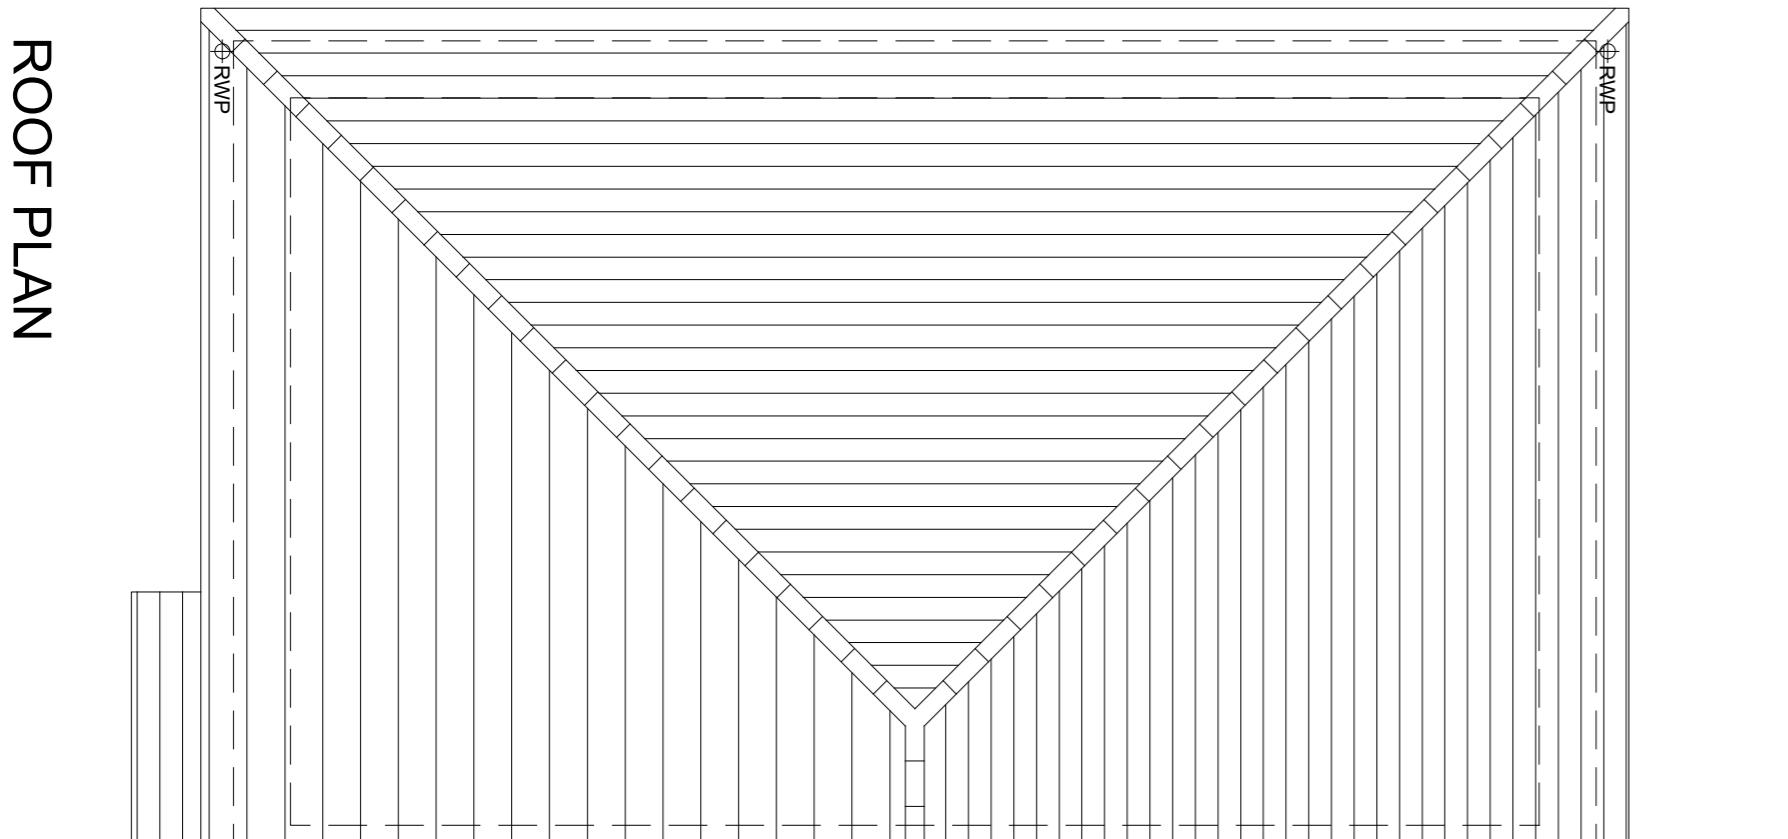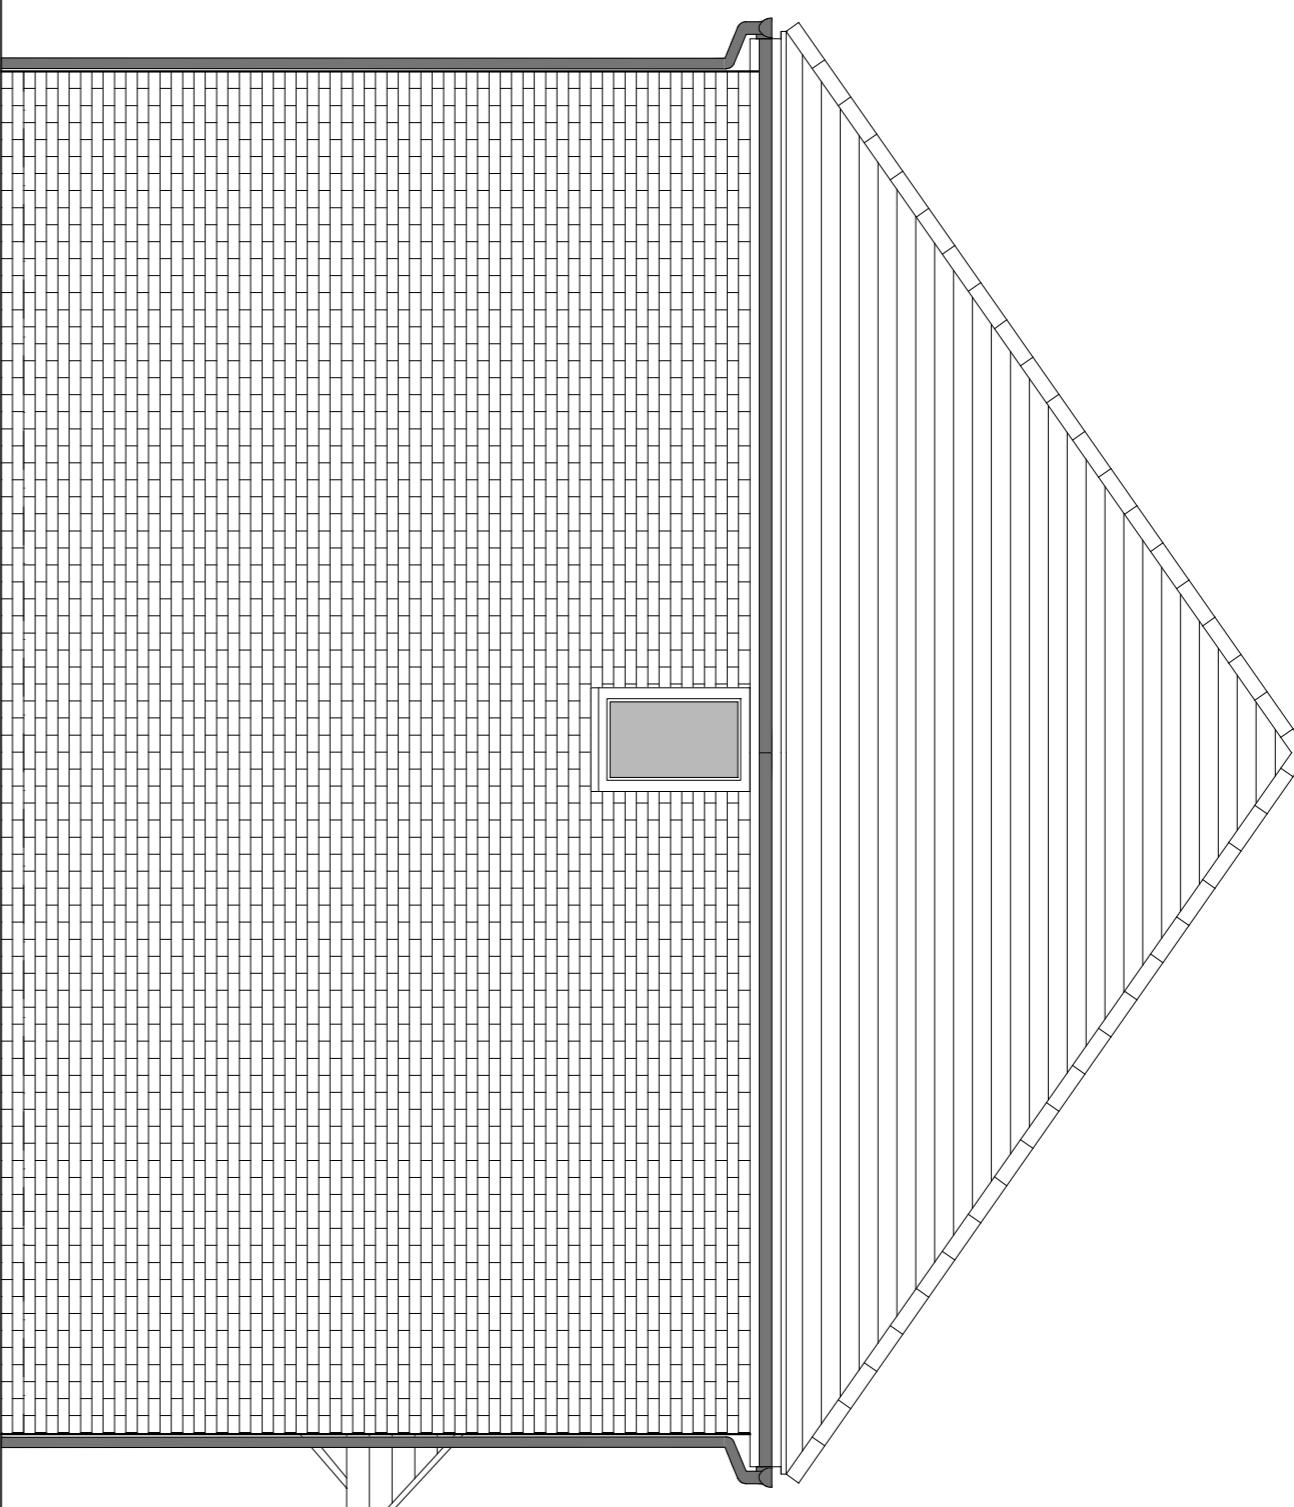

REAR ELEVATION

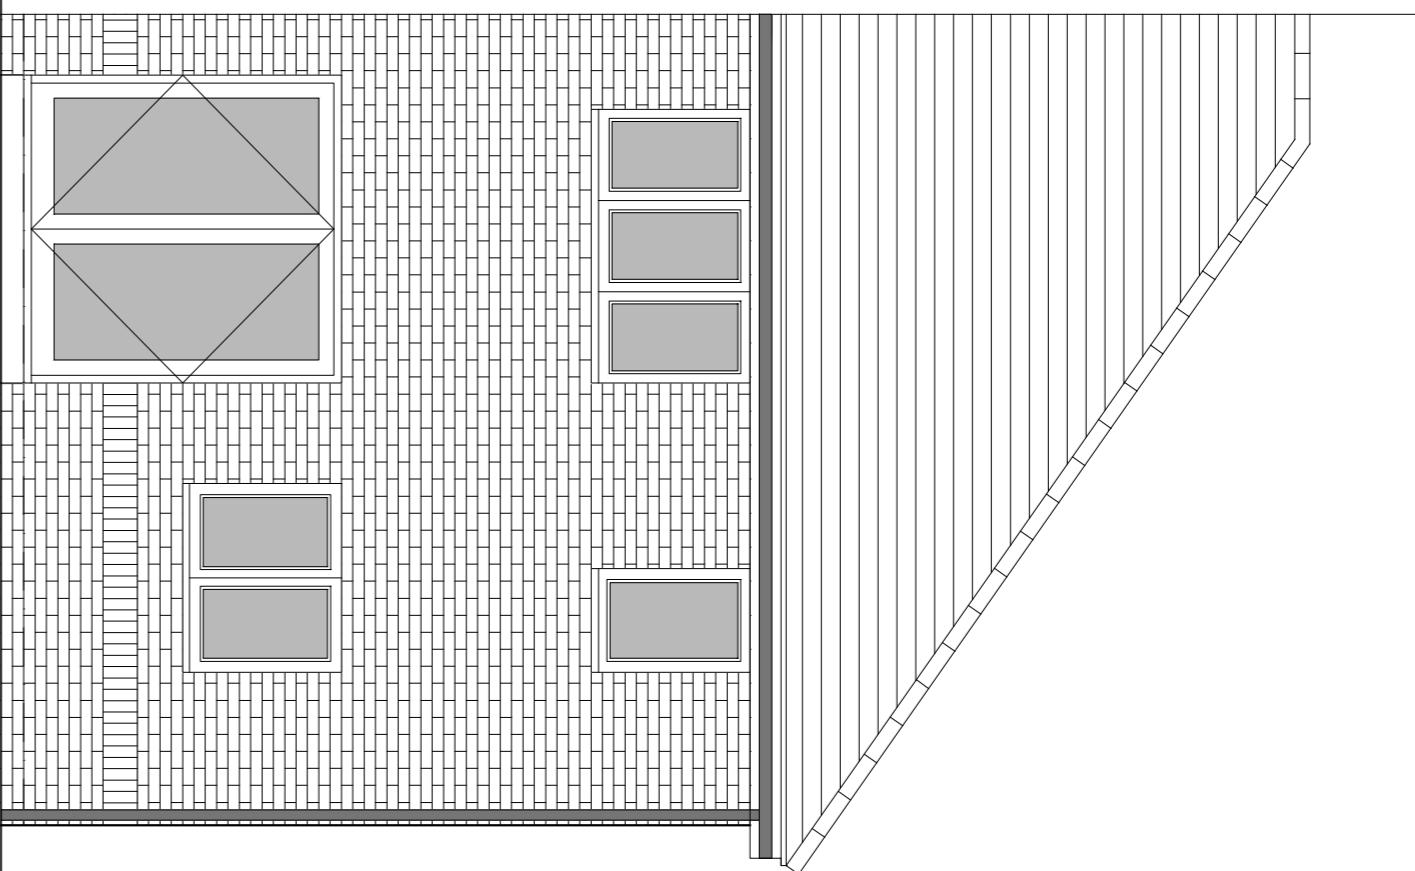

GROUND FLOOR PLAN

FIRST FLOOR PLAN

ROOF PLAN

Project:	WICKHURST GREEN, BROADBRIDGE HEATH
client:	VISTRY (MAJOR PROJECTS)
Drawing:	PROPOSED HOUSETYPE PLANS & ELEVATIONS
HT - '241" VARIANT 'V9"	
Drawing no:	24.19.54.108
Rev:	A
Scale@A1:	1:50
Date:	APR 25
Drawn:	JM
Checked:	-

PLANNING ISSUE

0 0.5 1 2 3 4 5m  
SCALE 1:50

HOUSETYPE VARIATIONS	
LOT NUMBERS:	AS DRAWN - 66
RADED:	-
MATERIALS:	- BRICK
WALLS (TREATMENT):	- UPVC
REVESTMENT:	- UPVC
OBSCURE WINDOWS:	- BATHROOMS & BUILT-IN
EXTERNAL DOORS:	- UPVC
OBSCURE DOORS:	-
ROOF:	- TILE
GUTTERING & DOWNPPIPES:	- UPVC
FASCIA & SOFFITS:	- UPVC
WINDOW OMISSION:	PILOTS
AREA OF UNIT (GIA):	79.49m <sup>2</sup> 855sqft
B. REGS PART M:	M4(2)
MISS COMPAT:	YES
CHARACTER AREA:	EASTERNFIELD

Disclaimer:  
© Finc Architects Limited holds the copyright to all the information contained within this drawing. It is not to be reproduced, copied or otherwise used for the purpose it was originally intended.  
All dimensions and measurements are given in millimetres.  
Do not scale from this drawing. This drawing is to be printed in colour.



FINC Architects Ltd  
61-63 New London Road | Chelmsford | Essex | CM2 0NO  
T: 01206 882989  
E: www.fincarchitects.com  
company@fincarchitects.com