


WICKHURST GREEN, BROADBRIDGE HEATH  
PROPOSED HOUSETYPE PLANS & ELEVATIONS - HT-341" VARIANT 'V6"


\*Chimney to plot  
59 only

\*Chimney to plot  
59 only


HOUSETYPE VARIATIONS	
LOT NUMBERS:	AS DRAWN - 59, 63, 73
RADED:	- 58, 62, 67, 72
MATERIALS:	- BRICK
WALLS (TREATMENT):	- UPVC
REVESTMENT:	- UPVC
OBSCURE WINDOWS:	- BATHROOMS & BISUTES
EXTERNAL DOORS:	- UPVC
OBSCURE DOORS:	-
ROOF:	- TILE
GUTTERING & DOWNPPIPES:	- UPVC
FASCIA & SOFFITS:	- UPVC
WINDOW OMISSION:	- BLOTS
AREAS OF UNIT (GA):	88.85m <sup>2</sup> 94.85m <sup>2</sup>
B. REGS PART M:	H4(2)
MISS COMPAT:	YES
CHARACTER AREA:	EASTERN FIELDS

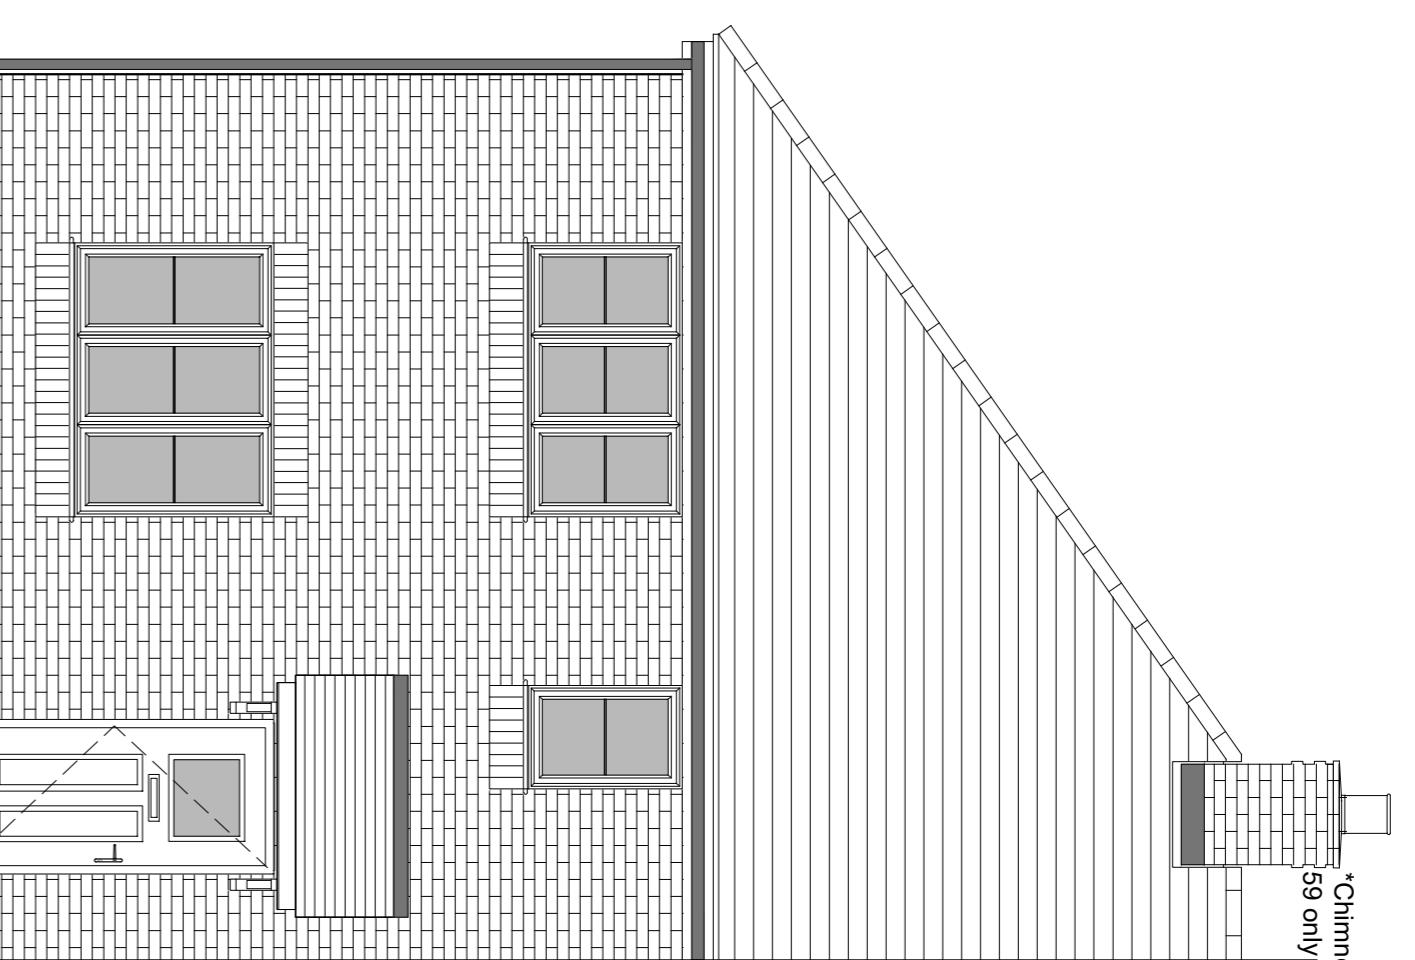


FRONT ELEVATION

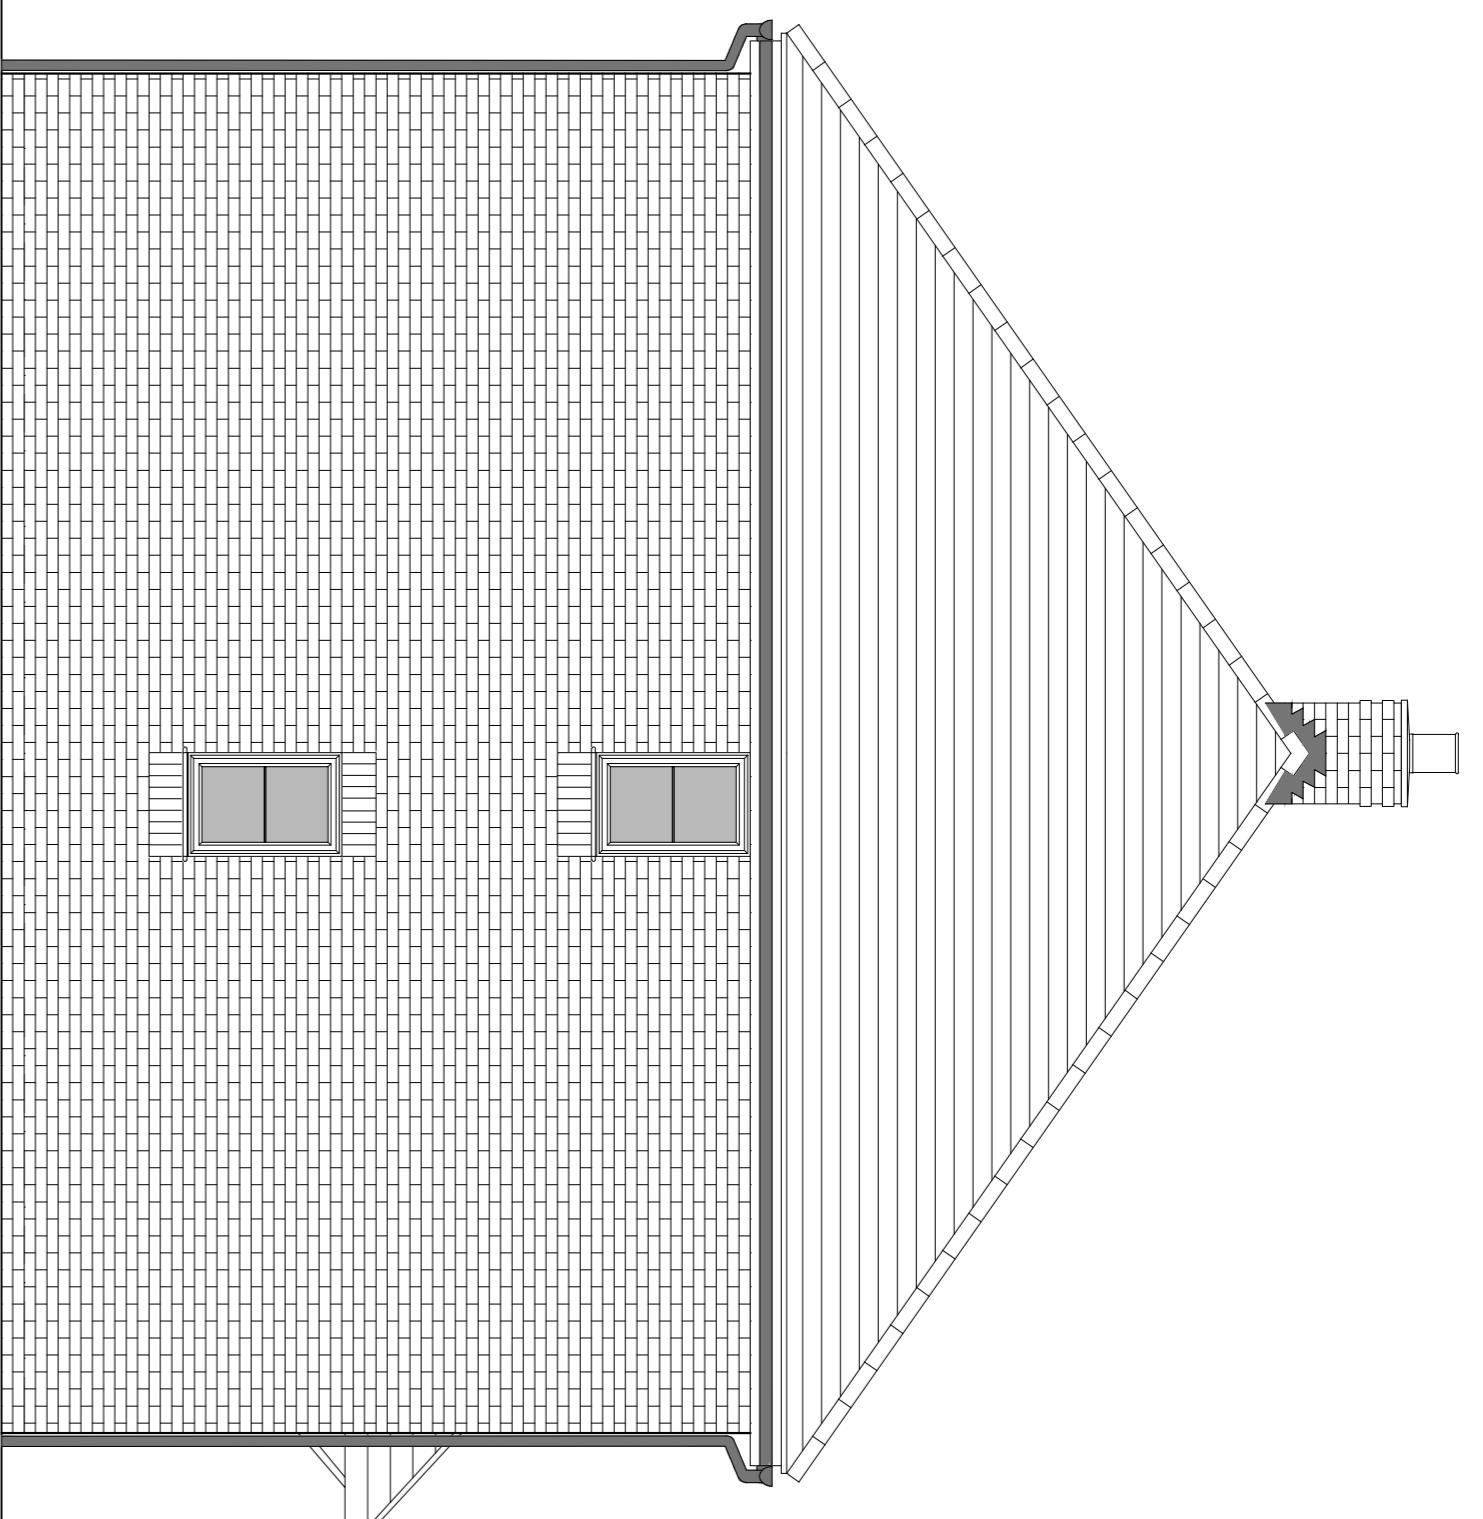


SIDE ELEVATION 1

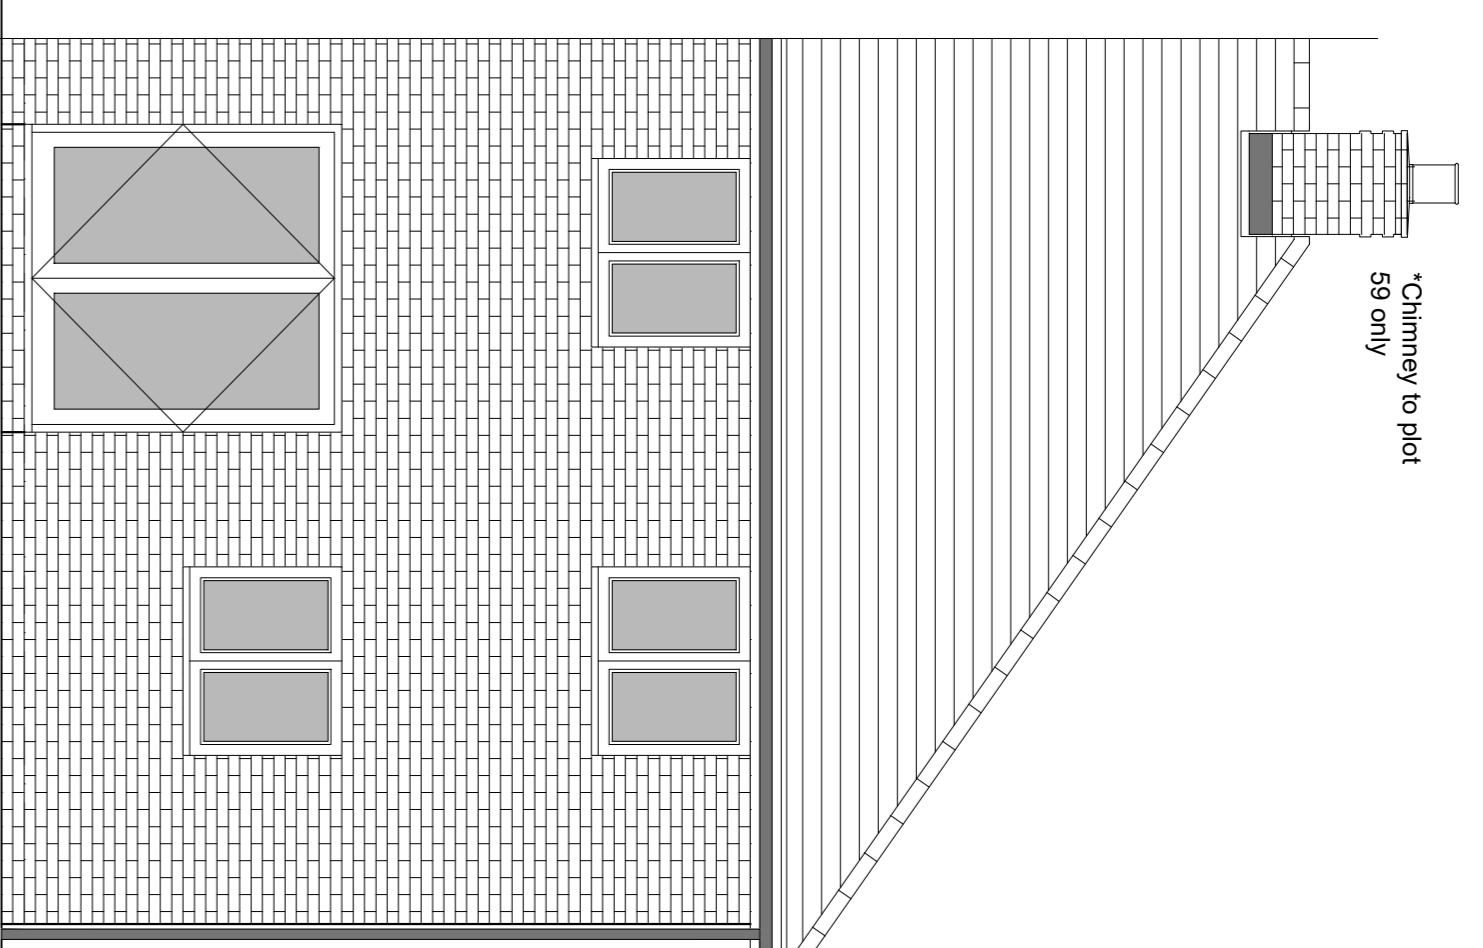


REAR ELEVATION

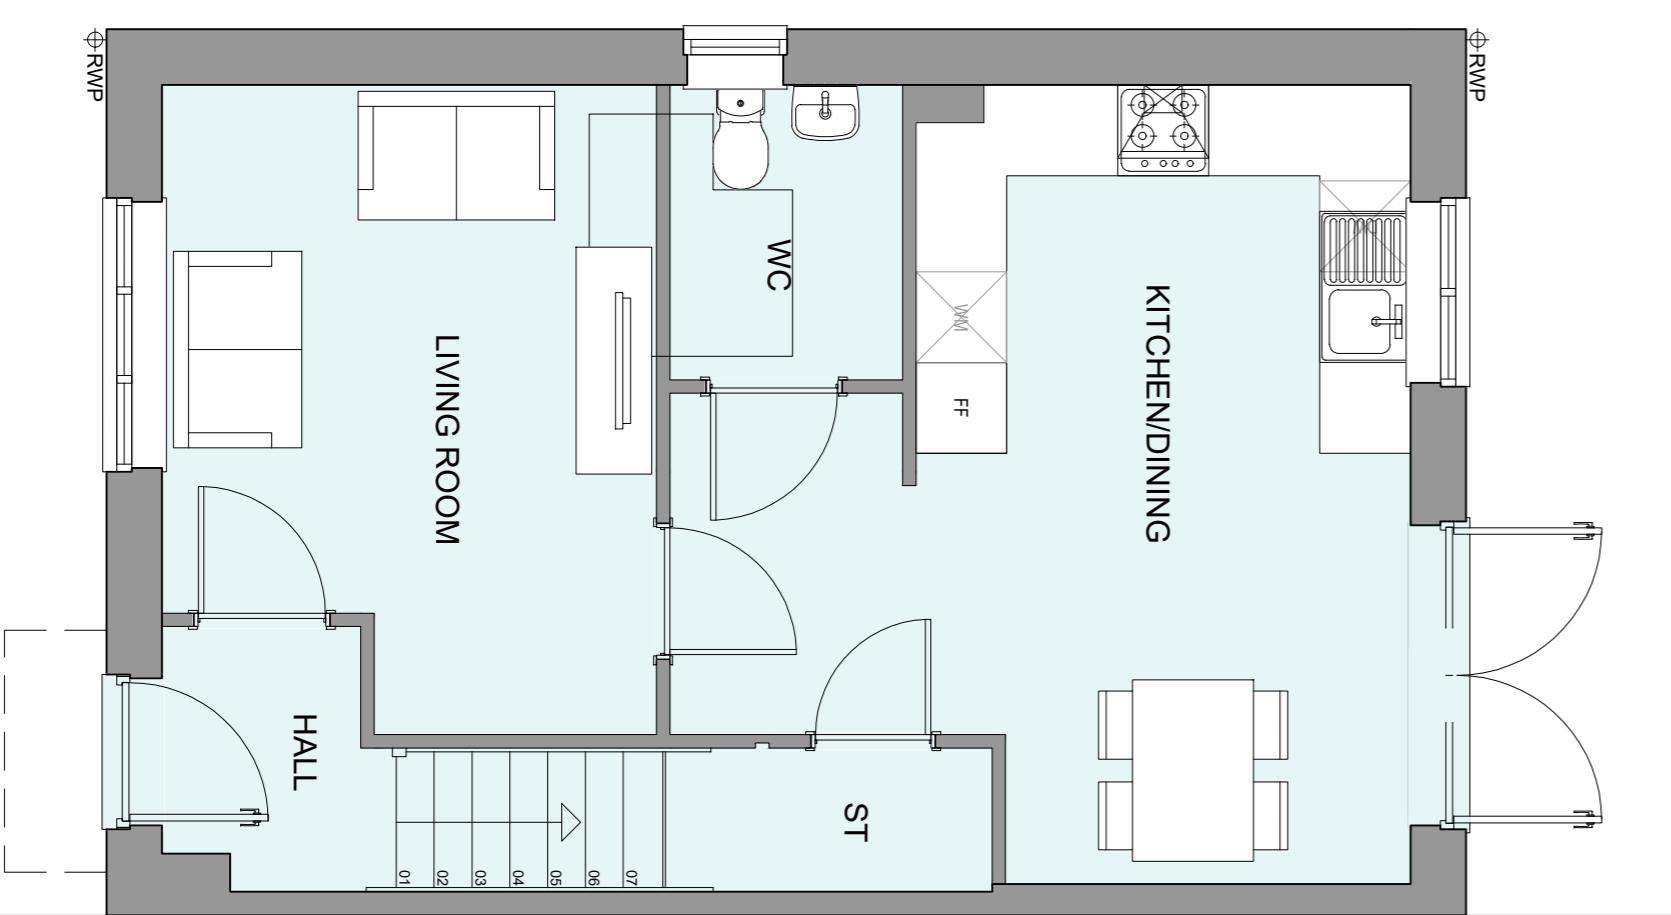

GROUND FLOOR PLAN

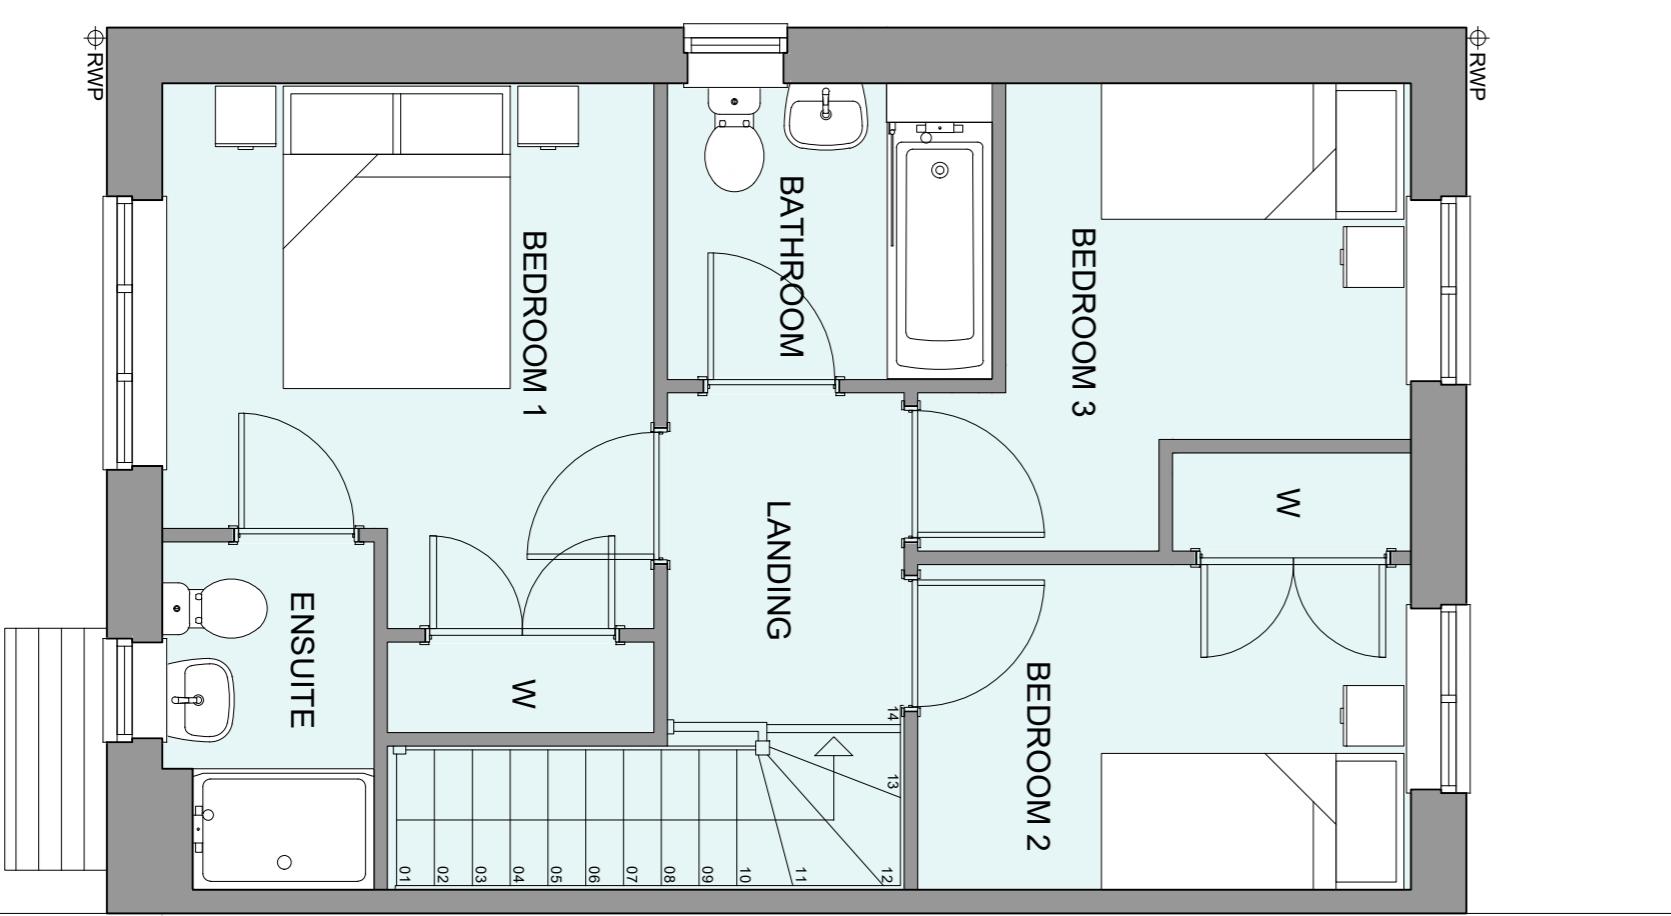

FIRST FLOOR PLAN

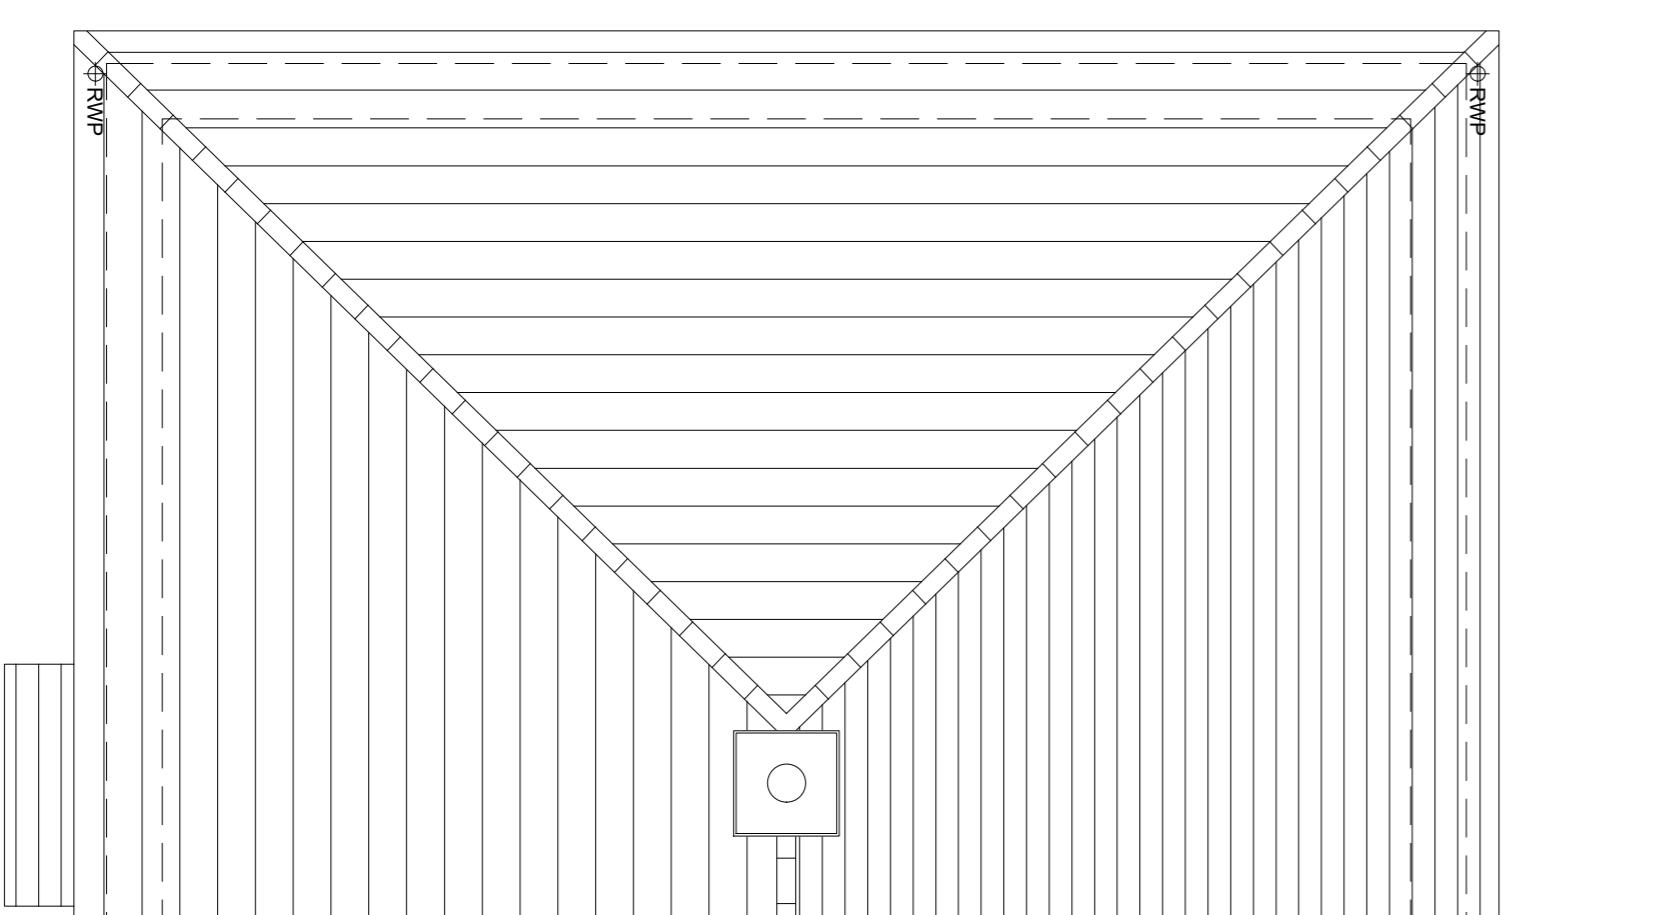

ROOF PLAN

PLANNING ISSUE	A	09/09/25	Planning Issue	JM
Project:	A	Rev	Date	Initials
WICKHURST GREEN, BROADBRIDGE HEATH			Amendment	
client:				
VISTRY (MAJOR PROJECTS)				
Drawing:				
PROPOSED HOUSETYPE PLANS & ELEVATIONS				
HT-341" VARIANT 'V6"				
Drawing no:	24.194.54.155	Rev:		
Scale@A1:	1:50	Date:	APR 25	Drawn:
				JM Checked: -
				Rev: A

0 0.5 1 2 3 4 5m  
SCALE 1:50

FIRST FLOOR PLAN

**Disclaimer:**  
© Finc Architects Limited holds the copyright to all the information contained within this drawing. All dimensions and measurements are to be checked before copying or using the data. Other than for the purpose it was originally intended, no part of this drawing may be copied or used without the written permission of the copyright holder.

Do not scale from this drawing. This drawing is to be printed in colour.



finc  
Architects Ltd  
61-63 New London Road | Chelmsford | Essex | CM2 0NO  
T: 01206 882989  
E: www.fincarchitects.com  
info@fincarchitects.com