


Notes:

1. THE COPYRIGHT OF THIS DRAWING IS VESTED IN ARCHEVOLVE AND IT MAY NOT BE REPRODUCED IN WHOLE OR PART OR USED FOR THE MANUFACTURE OF ANY ARTICLE WITHOUT THE EXPRESS PERMISSION OF THE COPYRIGHT HOLDERS.

2. WORK TO FIGURED DIMENSIONS ONLY.

3. THIS DRAWING IS TO BE READ IN CONJUNCTION WITH ALL RELEVANT ARCHITECTS, SERVICE ENGINEER'S AND ARCHEVOLVE AND SPECIFICATIONS.

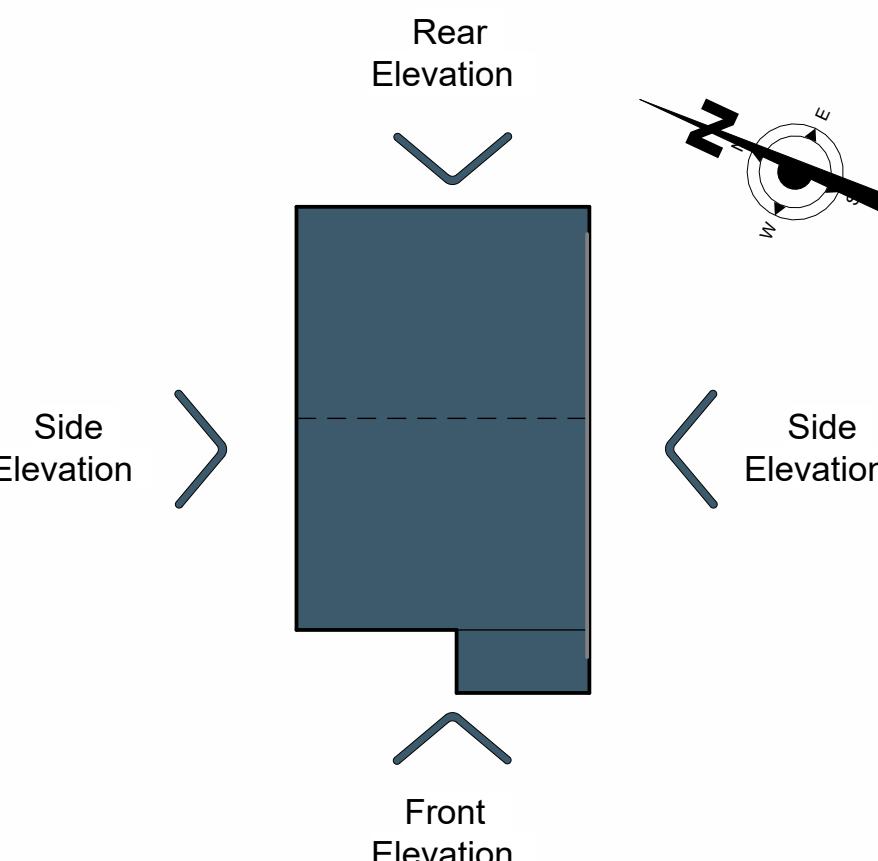


Plot 3	
Name	Area

Bathroom	4 m <sup>2</sup>
Bedroom 1	11 m <sup>2</sup>
Bedroom 2	7 m <sup>2</sup>
Cup'b	2 m <sup>2</sup>
Cup'b	2 m <sup>2</sup>
Dining	8 m <sup>2</sup>
Hallway	6 m <sup>2</sup>
Kitchen	11 m <sup>2</sup>
Landing	6 m <sup>2</sup>
Living Area	18 m <sup>2</sup>
Master Bedroom	13 m <sup>2</sup>
Porch	2 m <sup>2</sup>
WC	1 m <sup>2</sup>

Grand total: 13


Plot 3 (GIA)	
Name	Area

First Floor - Plot 3	45 m <sup>2</sup>
Ground Floor - Plot 3	49 m <sup>2</sup>
Grand total: 2 95 m <sup>2</sup>	

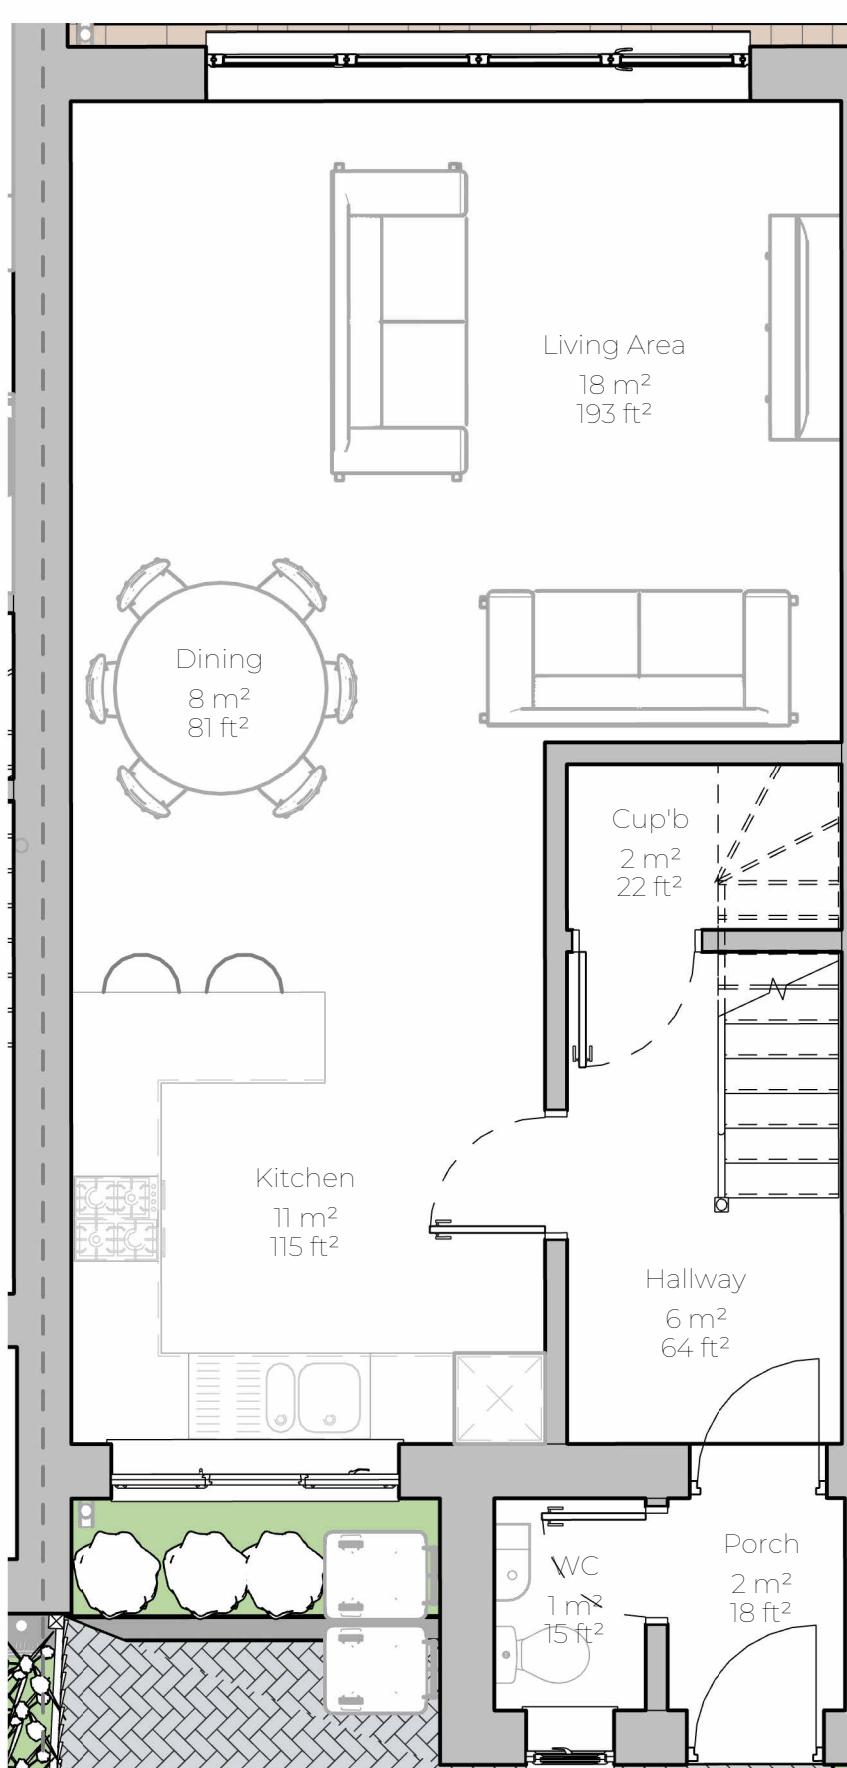


Ground Level - Plot 3

1 : 50

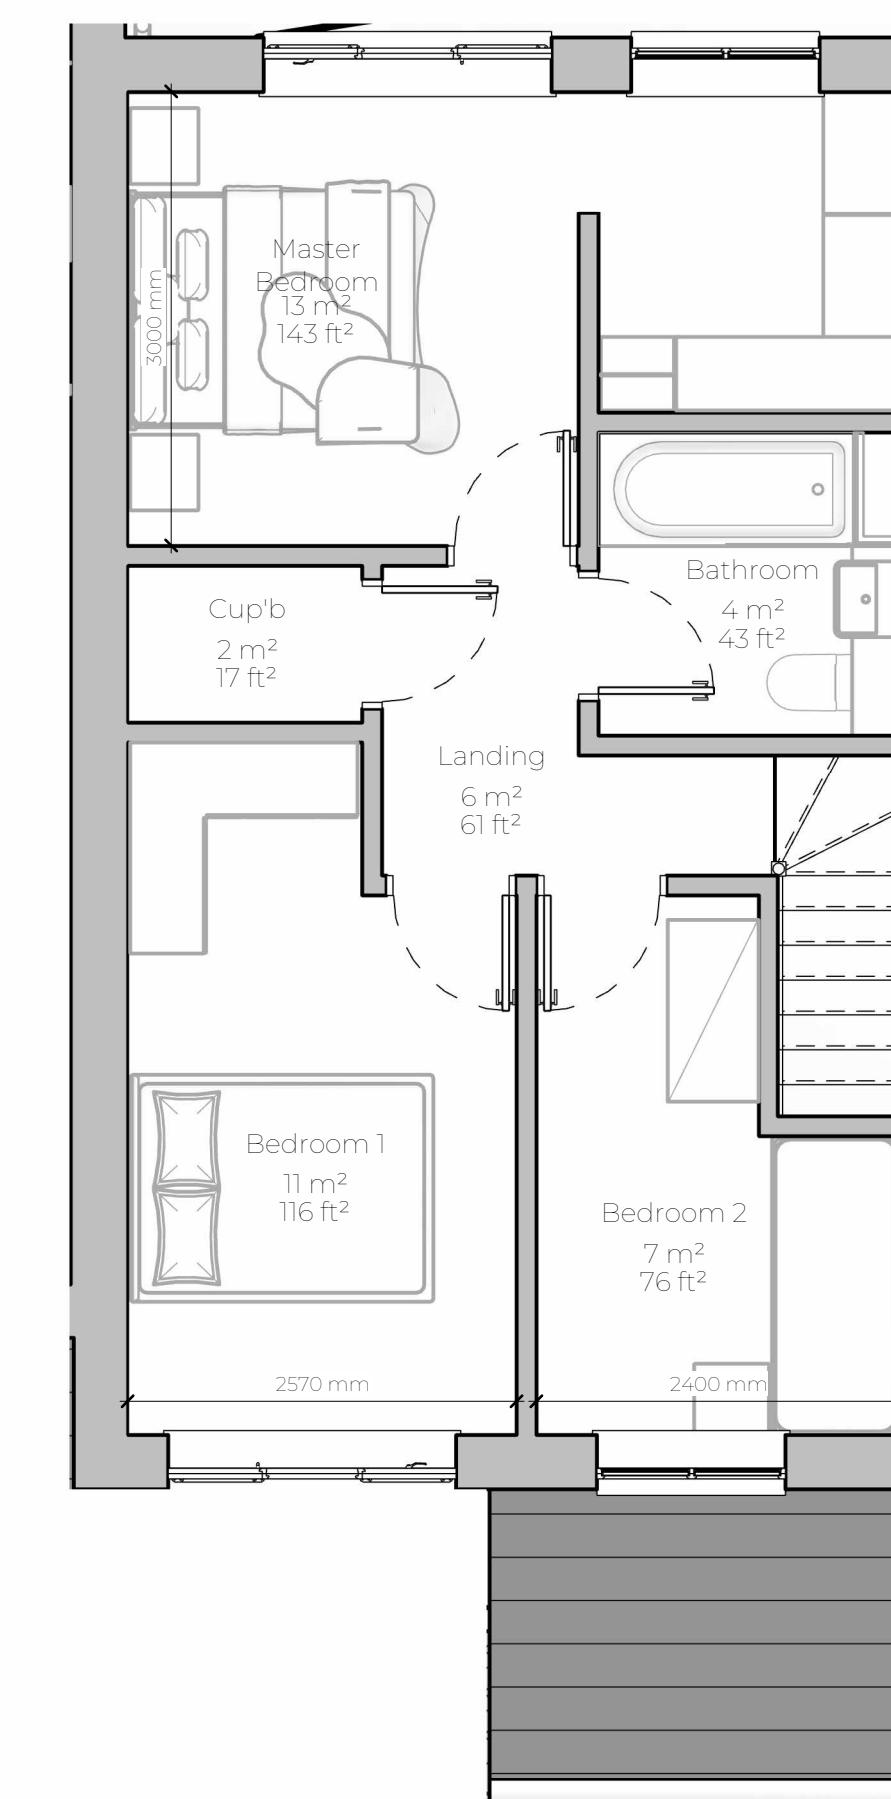

First Floor - Plot 3

1 : 50

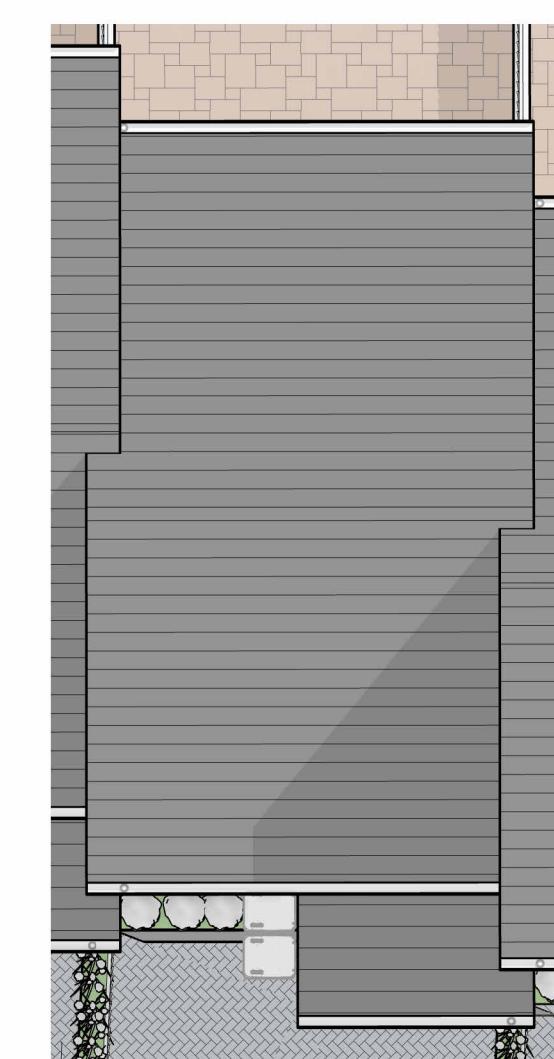


Roof Plan - Plot 3

1 : 100



Proposed Front Elevation

1 : 100

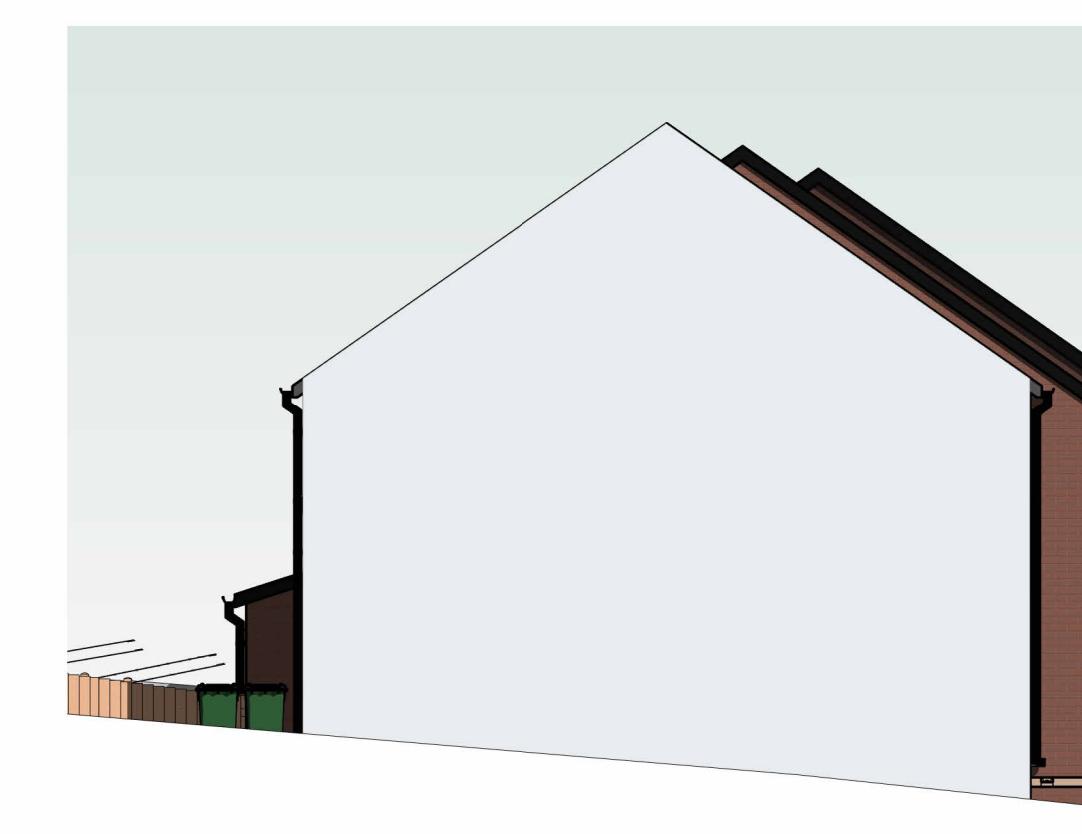


Proposed Side Elevation

1 : 100



Proposed Rear Elevation

1 : 100

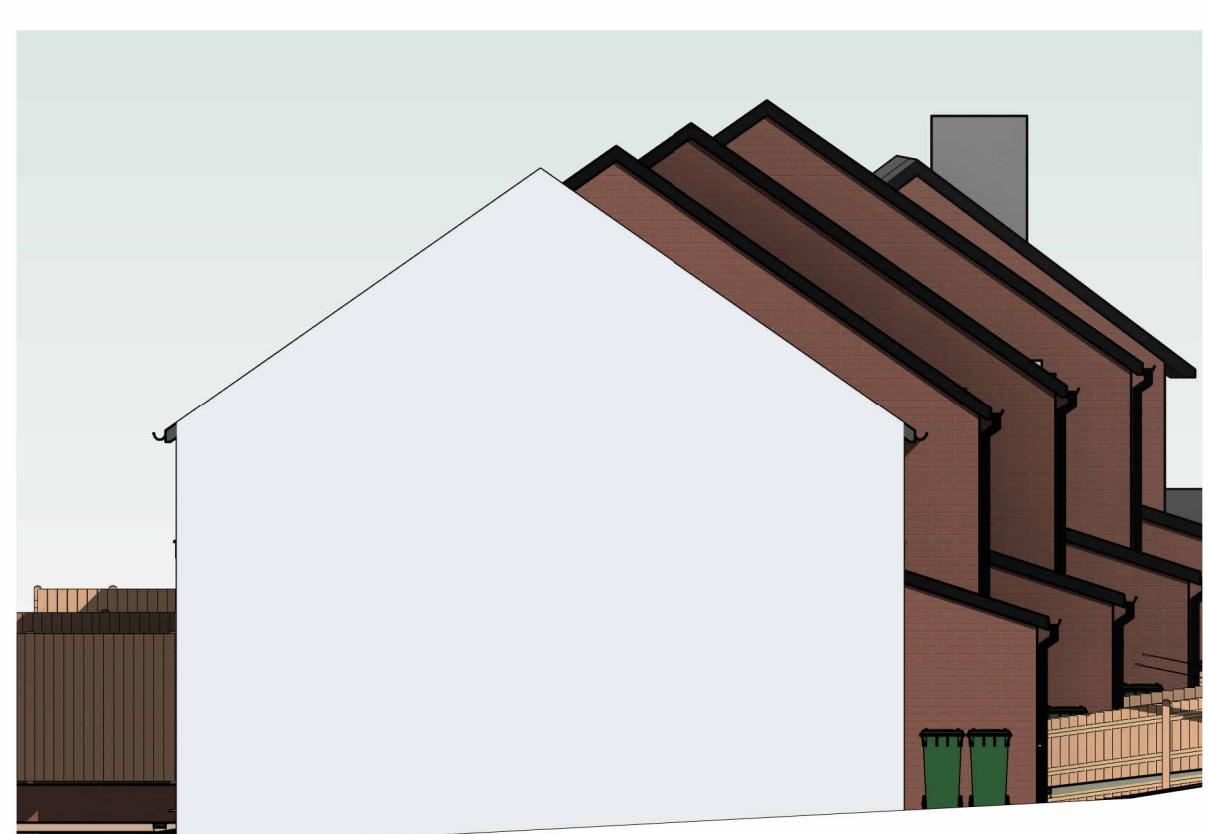

Proposed Side Elevation

1 : 100

0m 2m 4m 6m 8m 10m

VISUAL SCALE 1:100 @ A1

0m 1m 2m 3m 4m 5m

VISUAL SCALE 1:50 @ A1

New Build

Proposed Plans  
- Plot 3

REVISION:  
Rev\_A

DRAWING NO.:  
ARCI/088/25/15

PROJECT NO.:  
LEM/C

TITLE:  
LEM/C

Rev_A	Planning Issue	AP	29/05/25
Revision Number	Revision Description	Issued by	Revision Date
DATE:	STATUS:	SHEET SIZE:	
09/03/25	PLANNING ISSUE	A1	
SCALE:	DRAWN:	CHECKED:	
As indicated	AP		
CLIENT:	SITE ADDRESS:		
James Williams	Land East of MG		

ARCHEVOLVE

✉ // design @archevolve.co.uk

WEB // www. archevolve.co.uk

📞 // 07830 325566

