



Ground Level - Plot 4
1 : 50

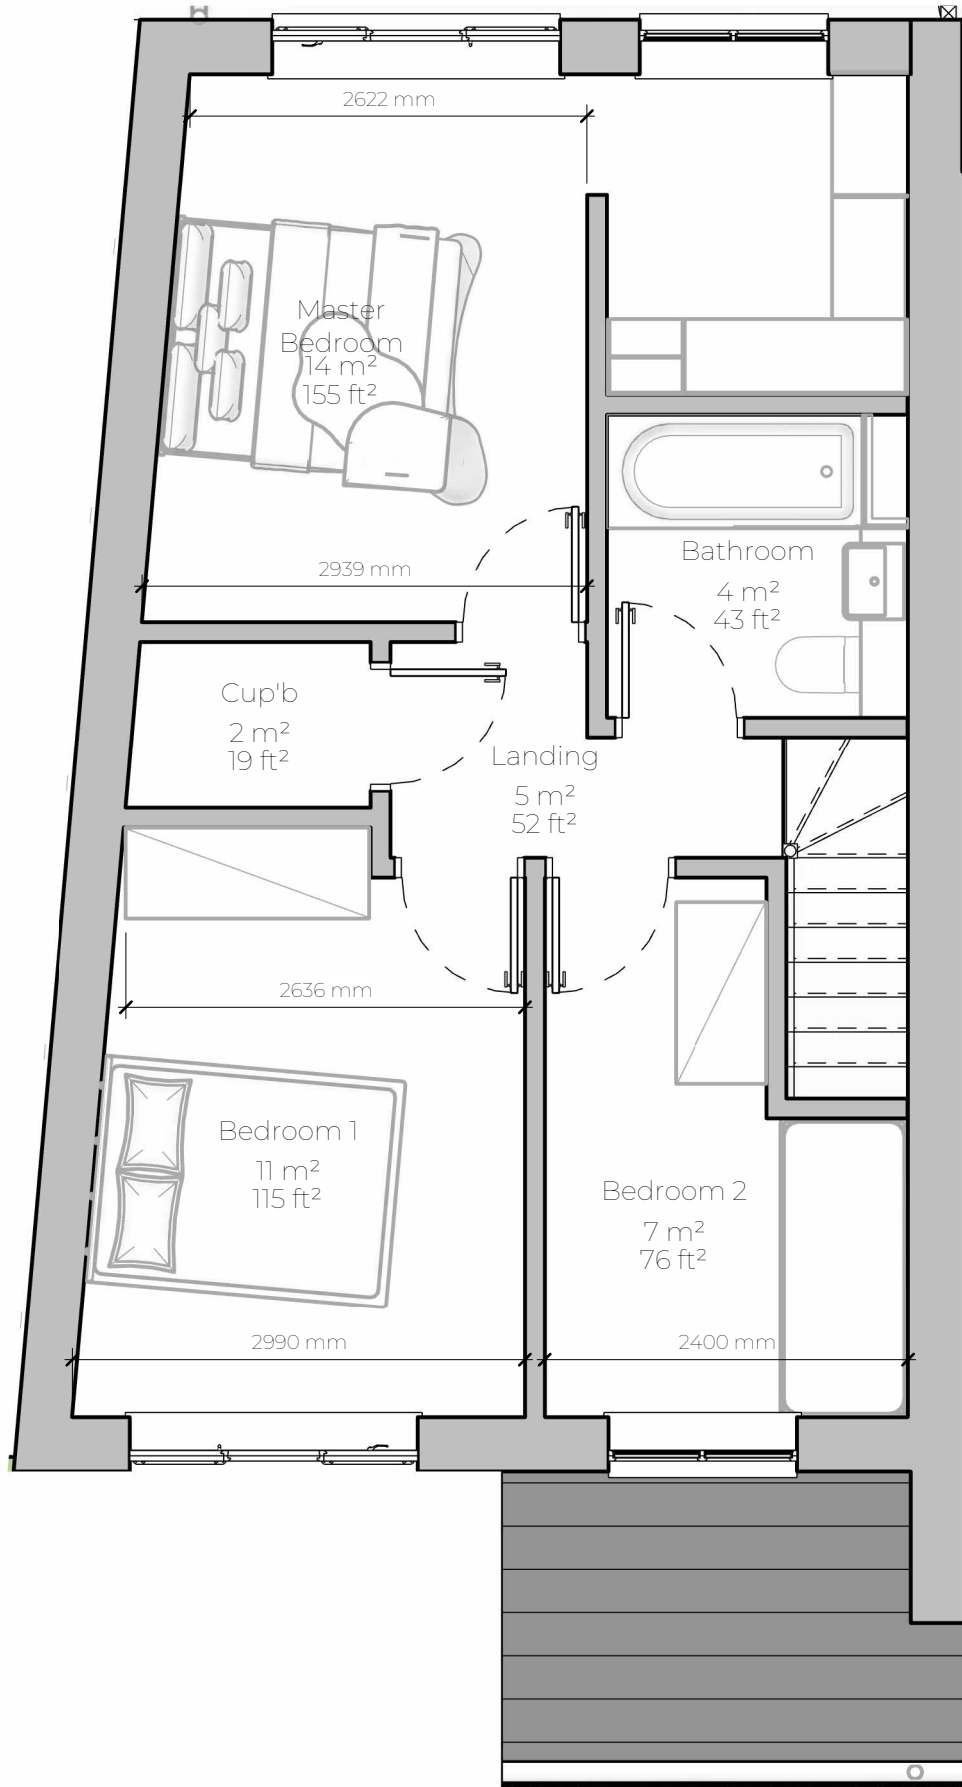

First Floor - Plot 4
1 : 50

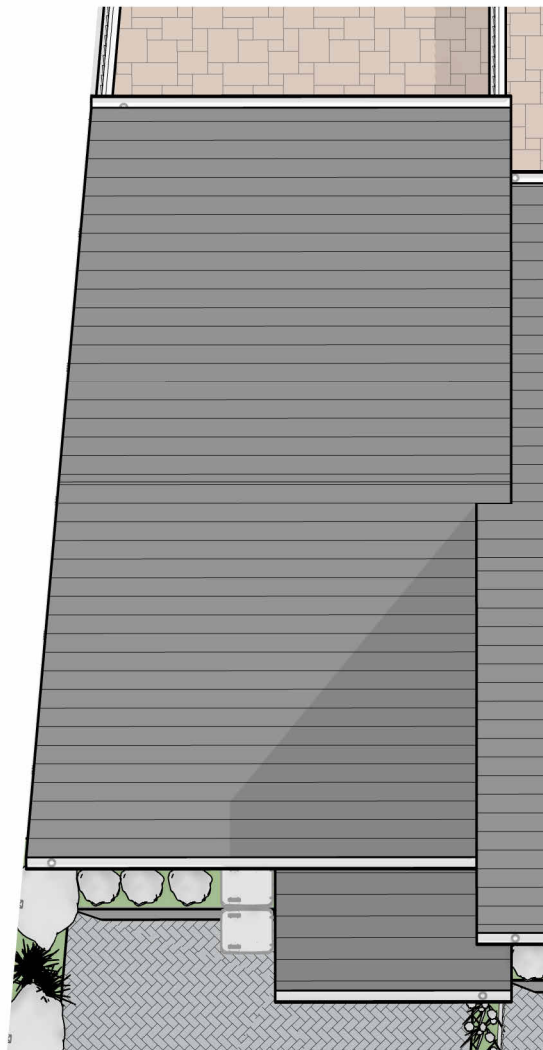


Roof Plan - Plot 4
1 : 100

Plot 4	
Name	Area
Bathroom	4 m ²
Bedroom 1	11 m ²
Bedroom 2	7 m ²
Cup'b	2 m ²
Cup'b	2 m ²
Dining	8 m ²
Hallway	6 m ²
Kitchen	12 m ²
Landing	5 m ²
Living Area	17 m ²
Master Bedroom	14 m ²
Porch	2 m ²
WC	1 m ²
Grand total: 13	

Plot 4 (GIA)	
Name	Area
First Floor - Plot 4	46 m ²
Ground Floor - Plot 4	50 m ²
Grand total: 2	
95 m ²	


- Notes:
1. THE COPYRIGHT OF THIS DRAWING IS VESTED IN ARCHEVOLVE AND IT MAY NOT BE REPRODUCED IN WHOLE OR PART OR USED FOR THE MANUFACTURE OF ANY ARTICLE WITHOUT THE EXPRESS PERMISSION OF THE COPYRIGHT HOLDERS.
 2. WORK TO FIGURED DIMENSIONS ONLY.
 3. THIS DRAWING IS TO BE READ IN CONJUNCTION WITH ALL RELEVANT ARCHITECT'S, SERVICE ENGINEER'S AND ARCHEVOLVE AND SPECIFICATIONS.

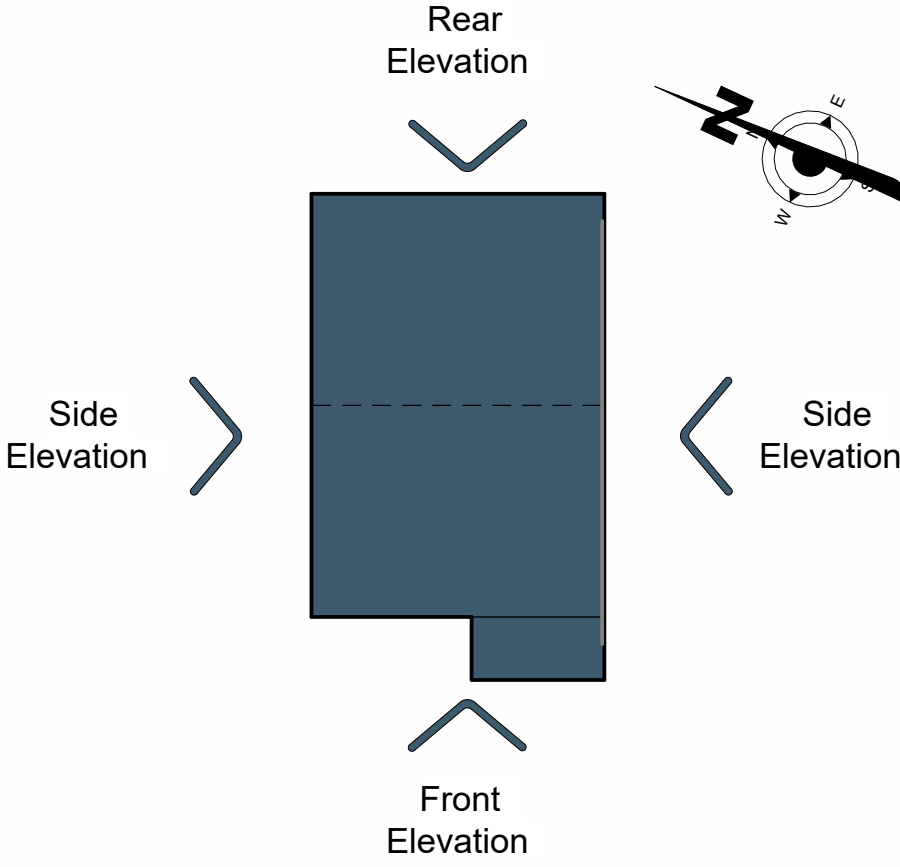

Rev_A	Planning Issue	AP	29/05/25
Revision Number	Revision Description	Issued by	Revision Date
DATE:	STATUS:	SHEET SIZE:	
09/03/25	PLANNING ISSUE	A1	
SCALE:	DRAWN:	CHECKED:	
As Indicated	AP		
CLIENT:		SITE ADDRESS:	
James Williams		Land East of MG	




Proposed Front Elevation
1 : 100

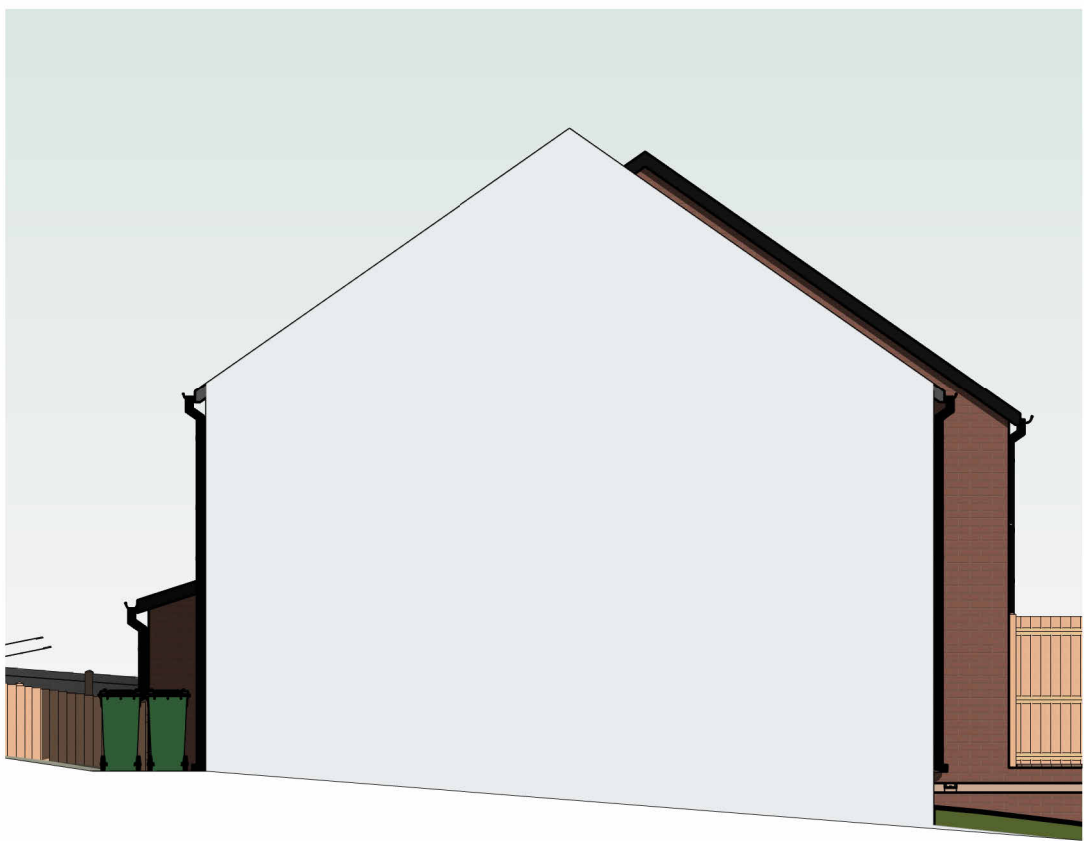



Proposed Side Elevation
1 : 100



Proposed Rear Elevation
1 : 100

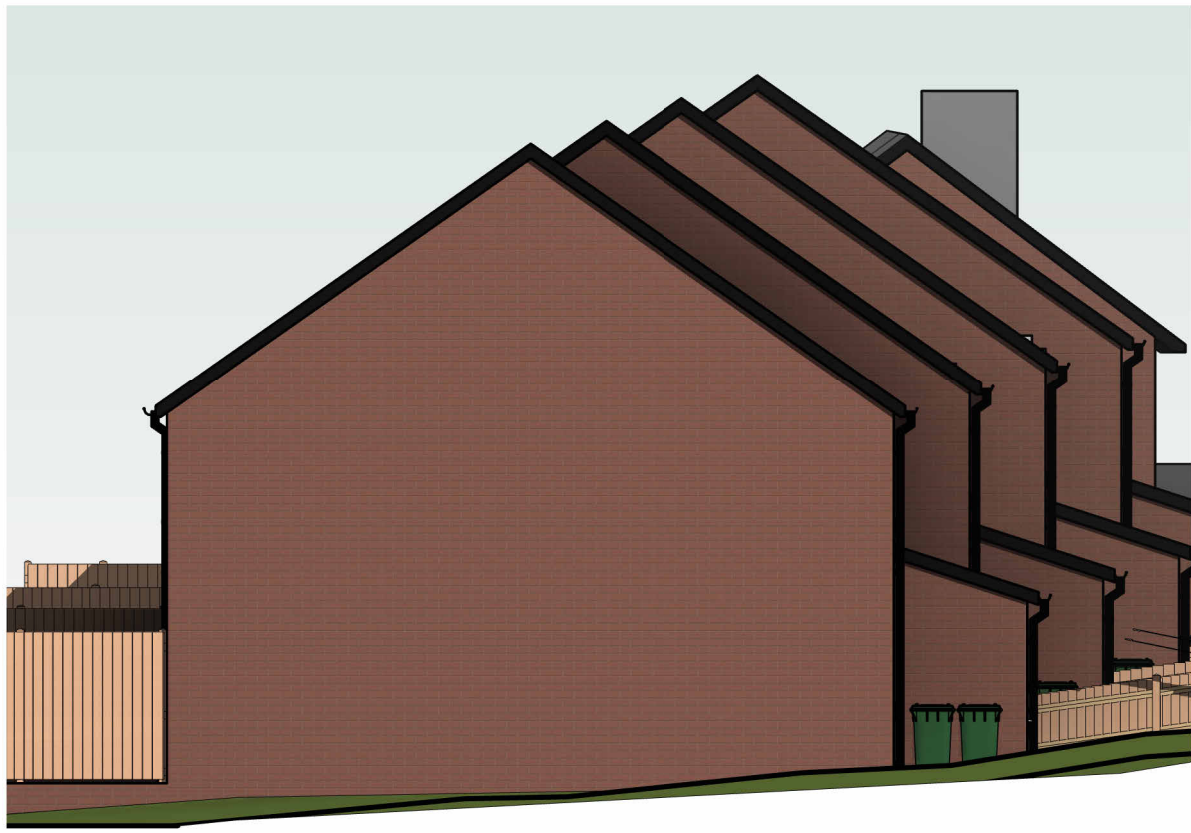

Proposed Side Elevation
1 : 100

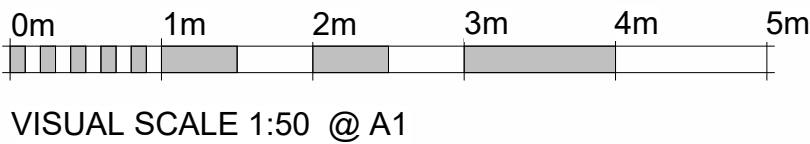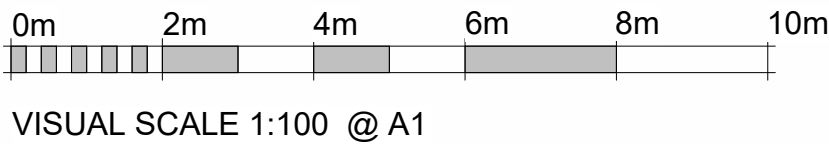

DRAWING: New Build

TITLE: Proposed Plans - Plot 4

PROJECT NO: LEMG

DRAWING NO: APC/08825/16

REVISION: Rev_A

ARCHEVOLVE

// design @archevolve.co.uk

// www. archevolve.co.uk

// 07830 325566

CIAT CHARTERED PRACTICE