



Project Area Summary.	
Measured to outside of external walls	
Proposed Extension Areas	
First Floor Extension	16.87 m ²
Rear Loft Dormer Zone	17.87 m ²
Loft conversion zone within pitched tiled roof space.	15.00 m ²

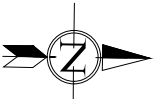

LOCALITY PLAN
SCALE 1 : 1250 @ A3



PROPOSED SITE/BLOCK PLAN
SCALE 1 : 500 @ A3

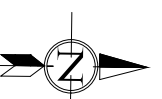

PROPOSED SITE/BLOCK PLAN
SCALE 1 : 200 @ A3

General Project Notes and Caveats.


OS Map and Title Plan-Deed: The site plan, title boundaries and adjoining properties drawn are based on the OS map, Title plan & visual inspection on site and are also to be checked on site by the builder when setting out.

Planning Permit:

- This proposal is subject to a Planning Application being lodged and approved.


Structural Engineering:

- These plans are subject to and to be read in conjunction with the Structural Engineers advice, design, drawings, calculations and details.

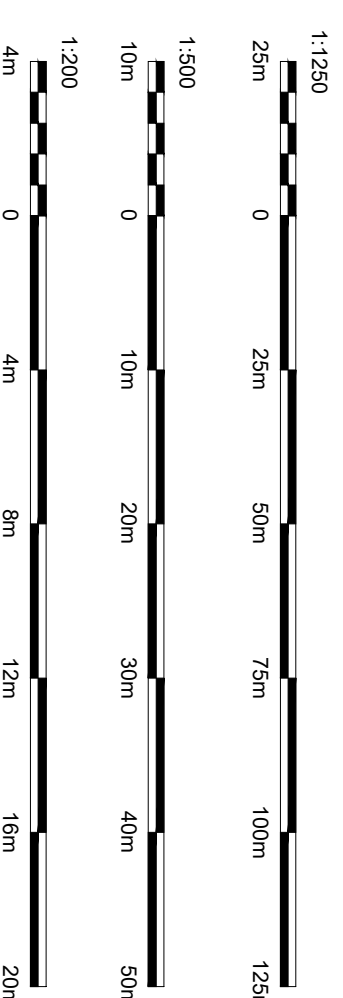

Marlon Haus Ltd
Architecture - Sustainability
M: 07591 936671
E: mark@marlonhaus.com
W: www.marlonhaus.com
A: 25 Depot Road, Horsham RH13 5HE West Sussex

PROJECT: Proposed Extension, Dormer & Alterations
CLIENT: Mr M. Long & Mrs K. Tomuschat
AT : 25 Depot Road, Horsham RH13 5HE West Sussex

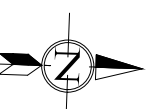

Job No: 25-00
Date: 04-01-26
Drawn By: M. Long
Issue: TT01