




Proposed Roof Plan

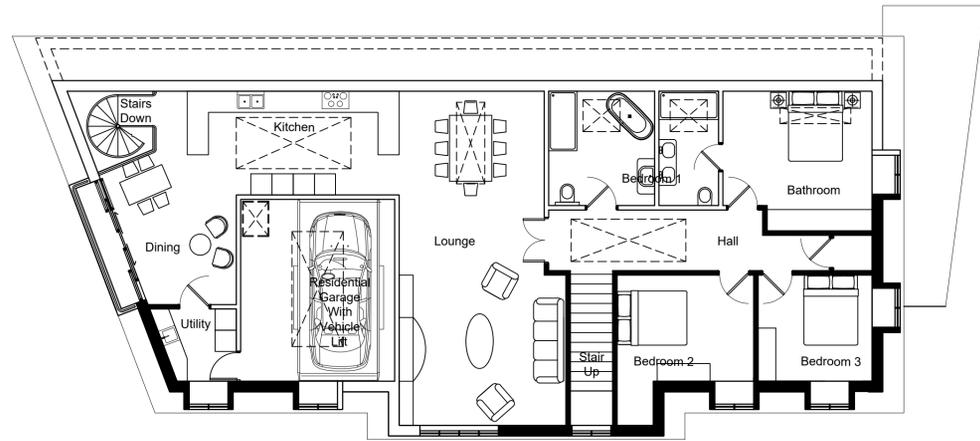


Proposed First Floor Plan

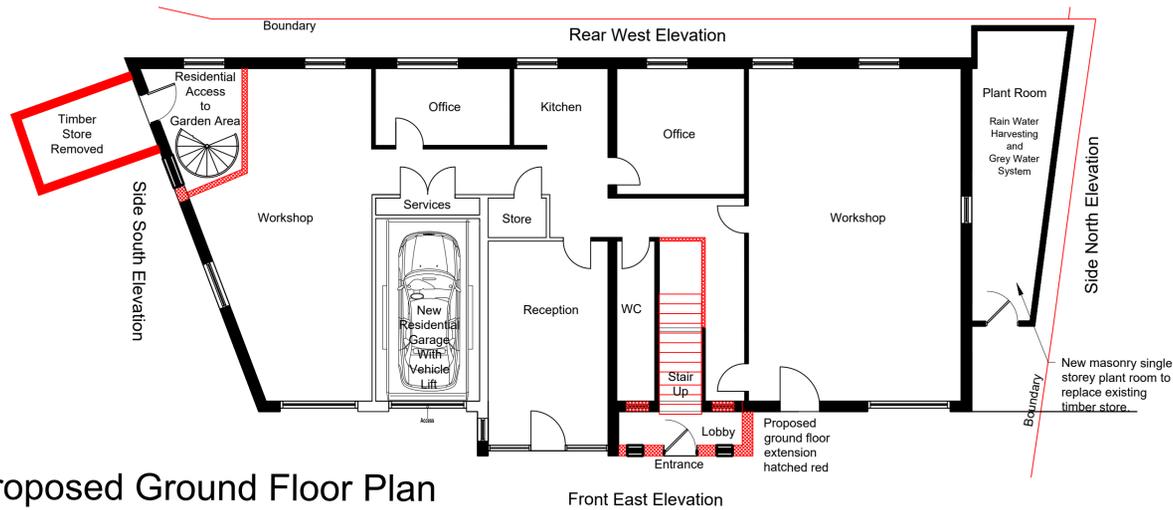

Proposed Ground Floor Plan

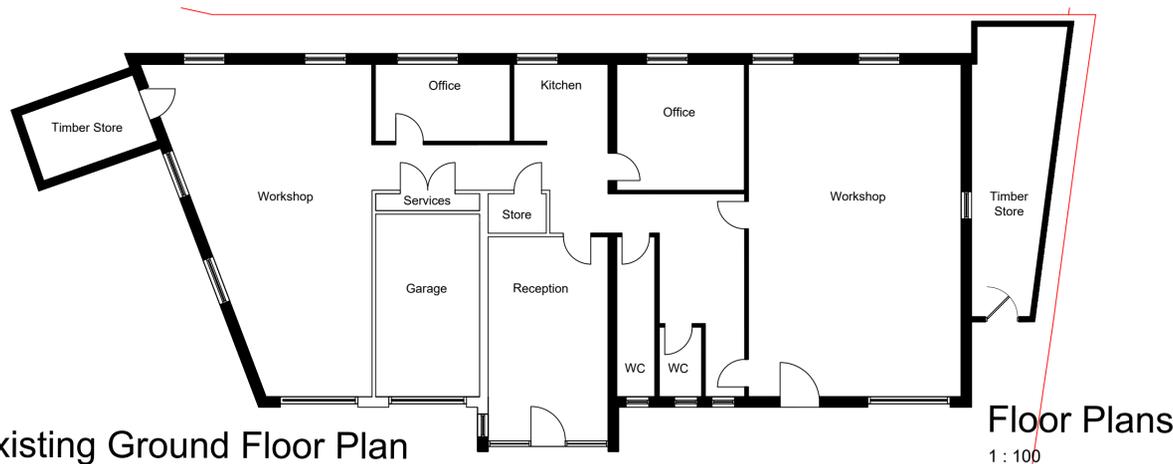


Existing Ground Floor Plan

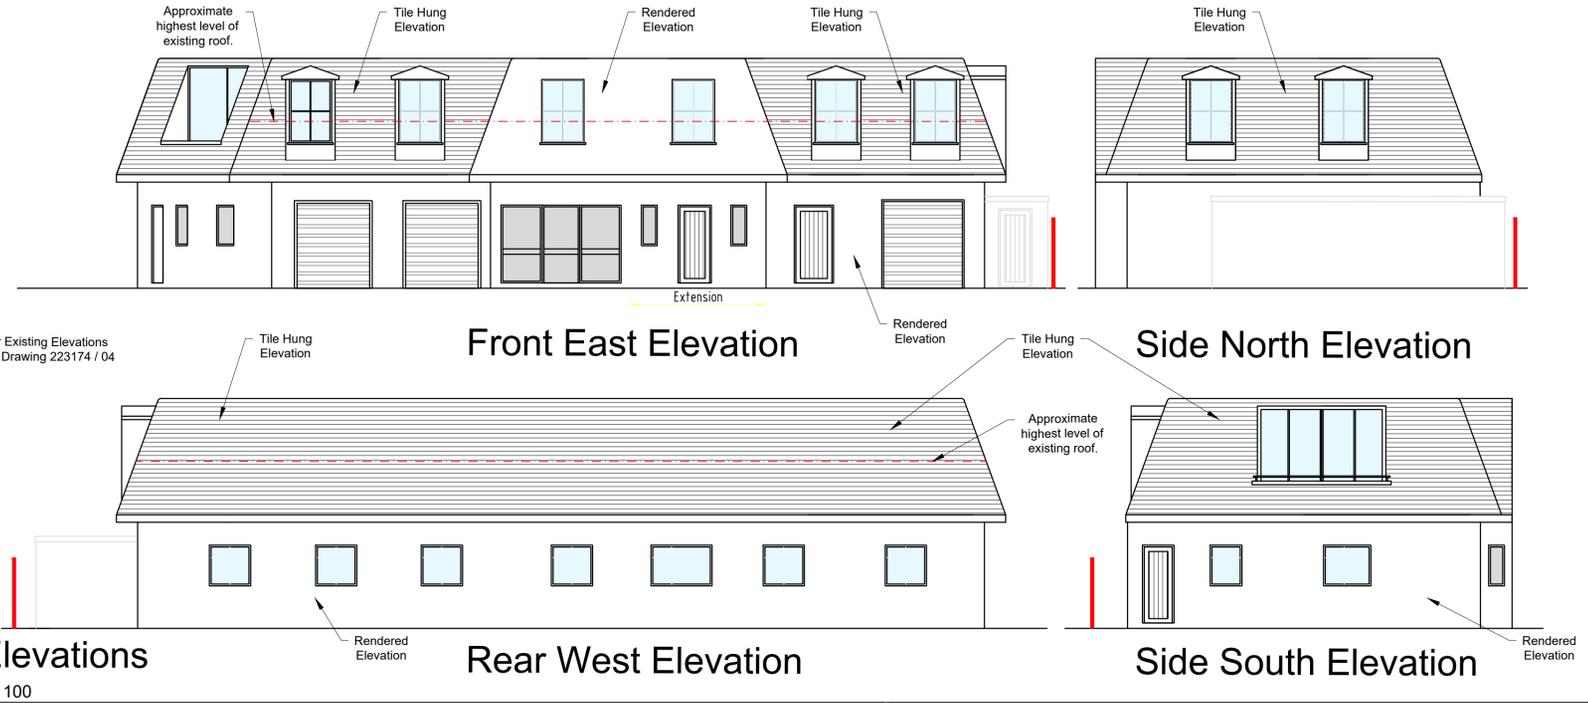


Elevations
1:100



Site Plan
1:200

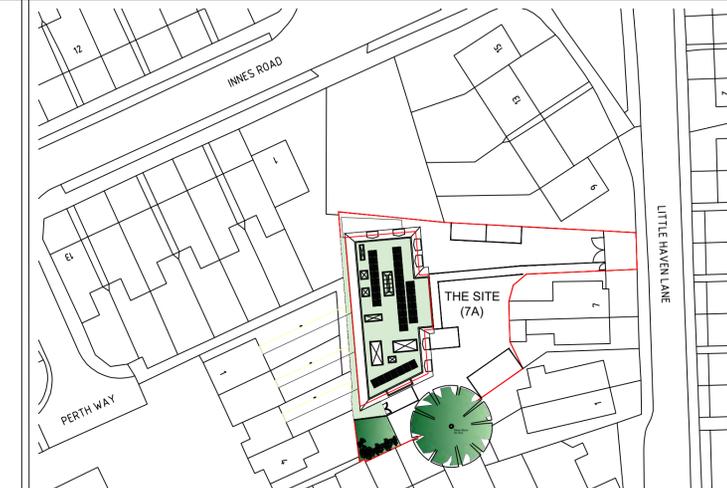

Block Plan
1:500

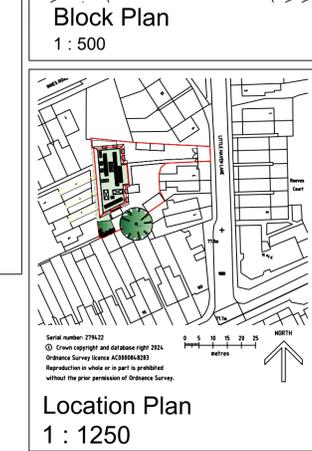

Location Plan
1:1250

For existing plans and elevations see drawing 223174/04



Rev.	Revision Description	Date	Initial	DRA
B	Planning Submission 2025 Roof overhang reduced and windows on first floor rear elevation omitted	Oct 25	RP	No
A	Planning Submission Additional scale bar added.	Feb 24	RP	No

DR - Denotes whether revision(s) affect the Designers Risk Assessment.
 "Yes" in this column will be accompanied by a note added to the drawing describing the new or increased/decreased risk.
 "No" in this column denotes no change to the DRA.

bg consulting
 Baxter Glaysher Consulting
 Civil and Structural Engineers
 33-35 Bell Street
 Reigate
 Surrey
 RH2 7AW
 Tel.: 01737 240241
 Fax: 01737 240341
 Email: cadoffice@bg-consulting.co.uk

Client	David Quigley			
Project	7A Littlehaven Horsham. RH12 4JF			
Drawing Title	Proposed New First Floor Development			
Drawn	RP	Checked	Approved	Contract / Drawing No.
Date	August 2023	Scale @ A1	As Shown	223174 / 10
Baxter Glaysher Consulting Ltd				
© Copyright: This drawing is the property of Baxter Glaysher Consulting Ltd. Copyright is reserved by them and the drawing is issued on the condition that it is not copied either wholly, or in part, without the consent in writing of Baxter Glaysher Consulting Ltd.				