


1 Non-Designated Heritage Asset and Apartment Blocks - North West Elevation

1 : 200

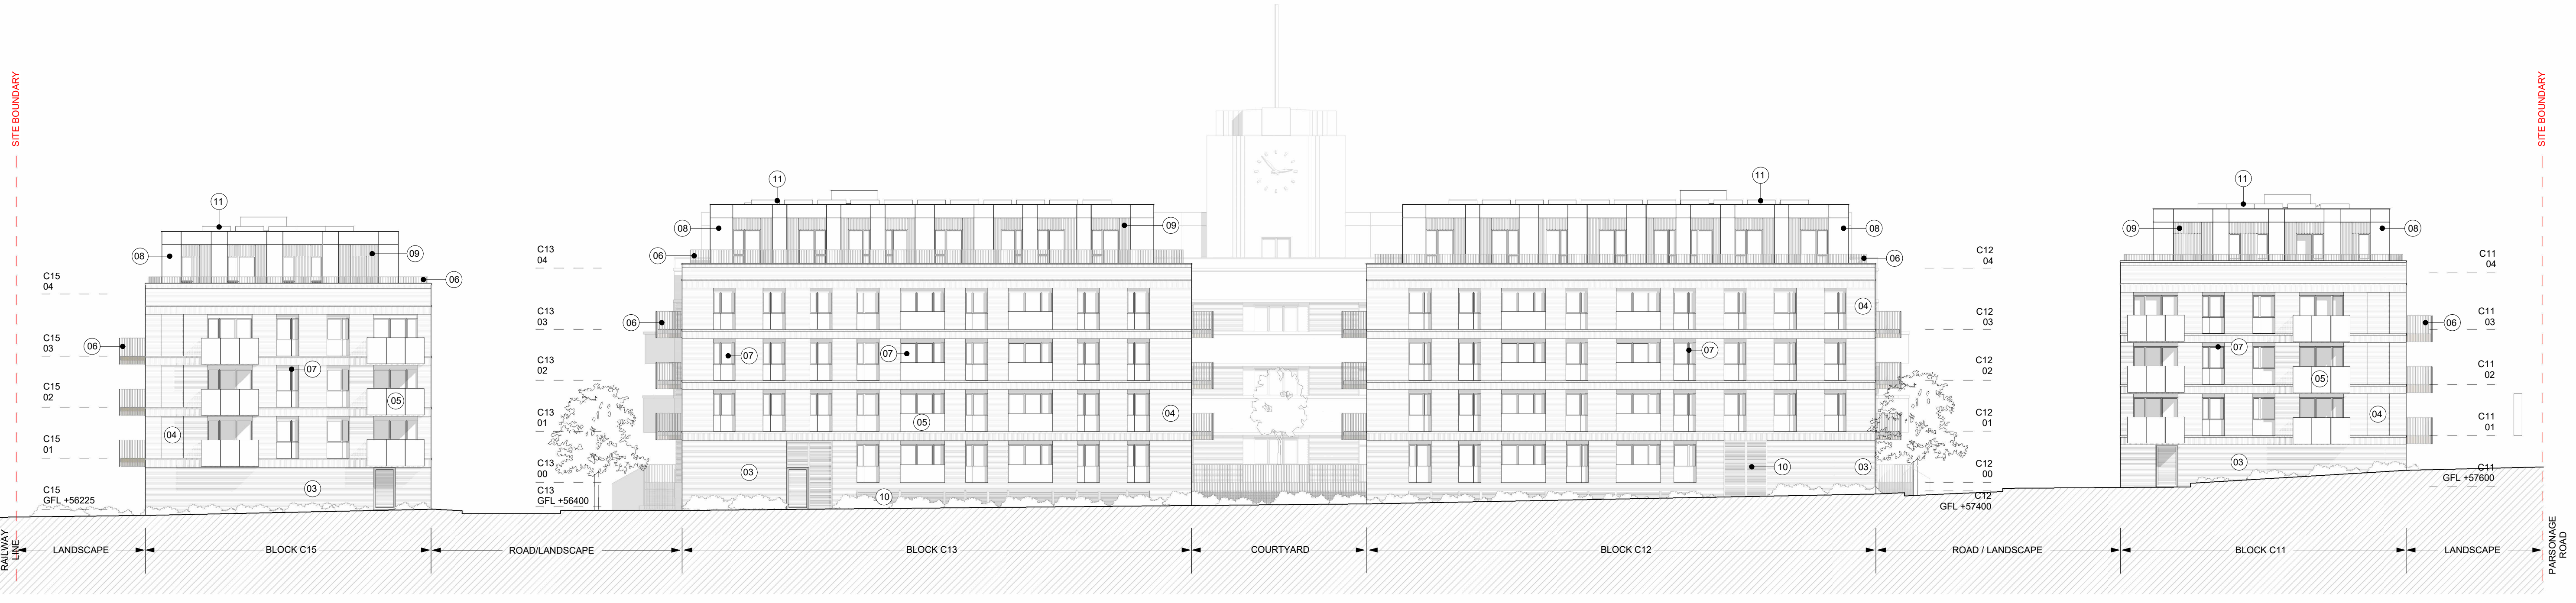

2 Non-Designated Heritage Asset and Apartment Blocks - South East Elevation

1 : 200


A1

SCALE
1:200

@ Copyright
Ayre Chamberlain Gaunt

NOTES:

All dimensions to be checked on site. Drawing to be read in conjunction with all relevant Architectural, Interiors, Structural, M&E, Drainage/ Public Health, Landscape and Civils drawings and specifications. Any discrepancies between consultant's drawings to be reported to the Architect before any work commences. The Contractor's attention is drawn to the Health & Safety matters identified in the Health & Safety plan as being potentially hazardous. These items should not be considered as a full and final list. The Work Package Contractor's normal Health & Safety obligations still apply when undertaking constructional operations both on and off site. Ayre Chamberlain Gaunt take no responsibility for the location of legal boundaries indicated on this drawing and advise a separate drawing to be completed by specialist surveyor in order to establish exact boundaries. DWG files provided for information only. Refer to PDF record. The copyright of this drawing is held by Ayre Chamberlain Gaunt Ltd. Not to be used for any purpose without consent.

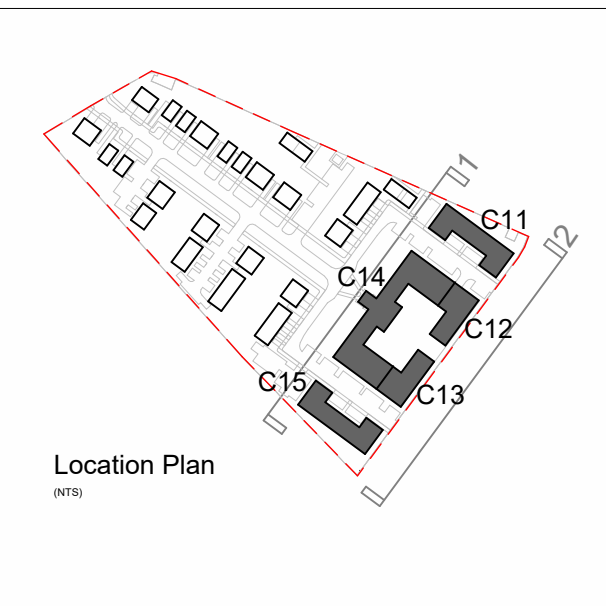

- Extent of Lovell Site Boundary
- NOTE** - Site boundaries are shown for planning purposes only. Measured/Topographical survey information of the site should form the basis of design proposals
- | | |
|--|--|
| <p>Material Key Apartments</p> <ul style="list-style-type: none"> 01 Existing masonry brick (Buff/grey) 02 Existing masonry brick (Red) 03 Masonry brick 03 (Grey) 04 Masonry brick 04 (Light grey) 05 Aluminium balcony panel - solid (Bronze) 06 Aluminium railing (Bronze) 07 Aluminium window/doors (Bronze) 08 Aluminium wall panel - solid (Bronze) | <p>Material Key Apartments</p> <ul style="list-style-type: none"> 09 Aluminium wall panel - profiled (Bronze) 10 Aluminium louvre (Bronze) 11 Solar PV panels 12 Protruding brick course feature detail 13 Masonry balcony wall (Buff/grey) 14 Aluminium panel (Bronze) 15 Concrete banding feature detail |
|--|--|

ACGARCHITECTS.CO.UK

Ayre Chamberlain Gaunt
Belvedere House
Basing View
Basingstoke
Hampshire, RG21 4HG

+44 (0)20 3909 5750
mail@acgarchitects.co.uk

AYRE CHAMBERLAIN GAUNT

PROJECT
Former Novartis Site
Parsonage Road, Horsham

DRAWING TITLE
Non-Designated Heritage Asset C14 and Apartment Blocks C11 C12 C13 C15 - Overall Elevations

REV.	DATE	DESCRIPTION
P1	12.02.25	Progress Issue
P2	28.02.25	Draft Planning Issue For Comment
P3	10.03.25	Issue For Planning
P4	15.09.25	For Coordination
P5	03.10.25	Issue For Planning
P6	14.11.25	Issue For Planning
P7	17.02.26	Issue For Planning

DRWN	CHKD BY	APPD BY
RC	RC	MA

DRAWING NO.
project code - originator - volume - level - type - role - number
HOR-ACG-ZZ-DR-A-4000

STAGE	SUITABILITY
RIBA stage	code description
3	S2 Suitable for Information