


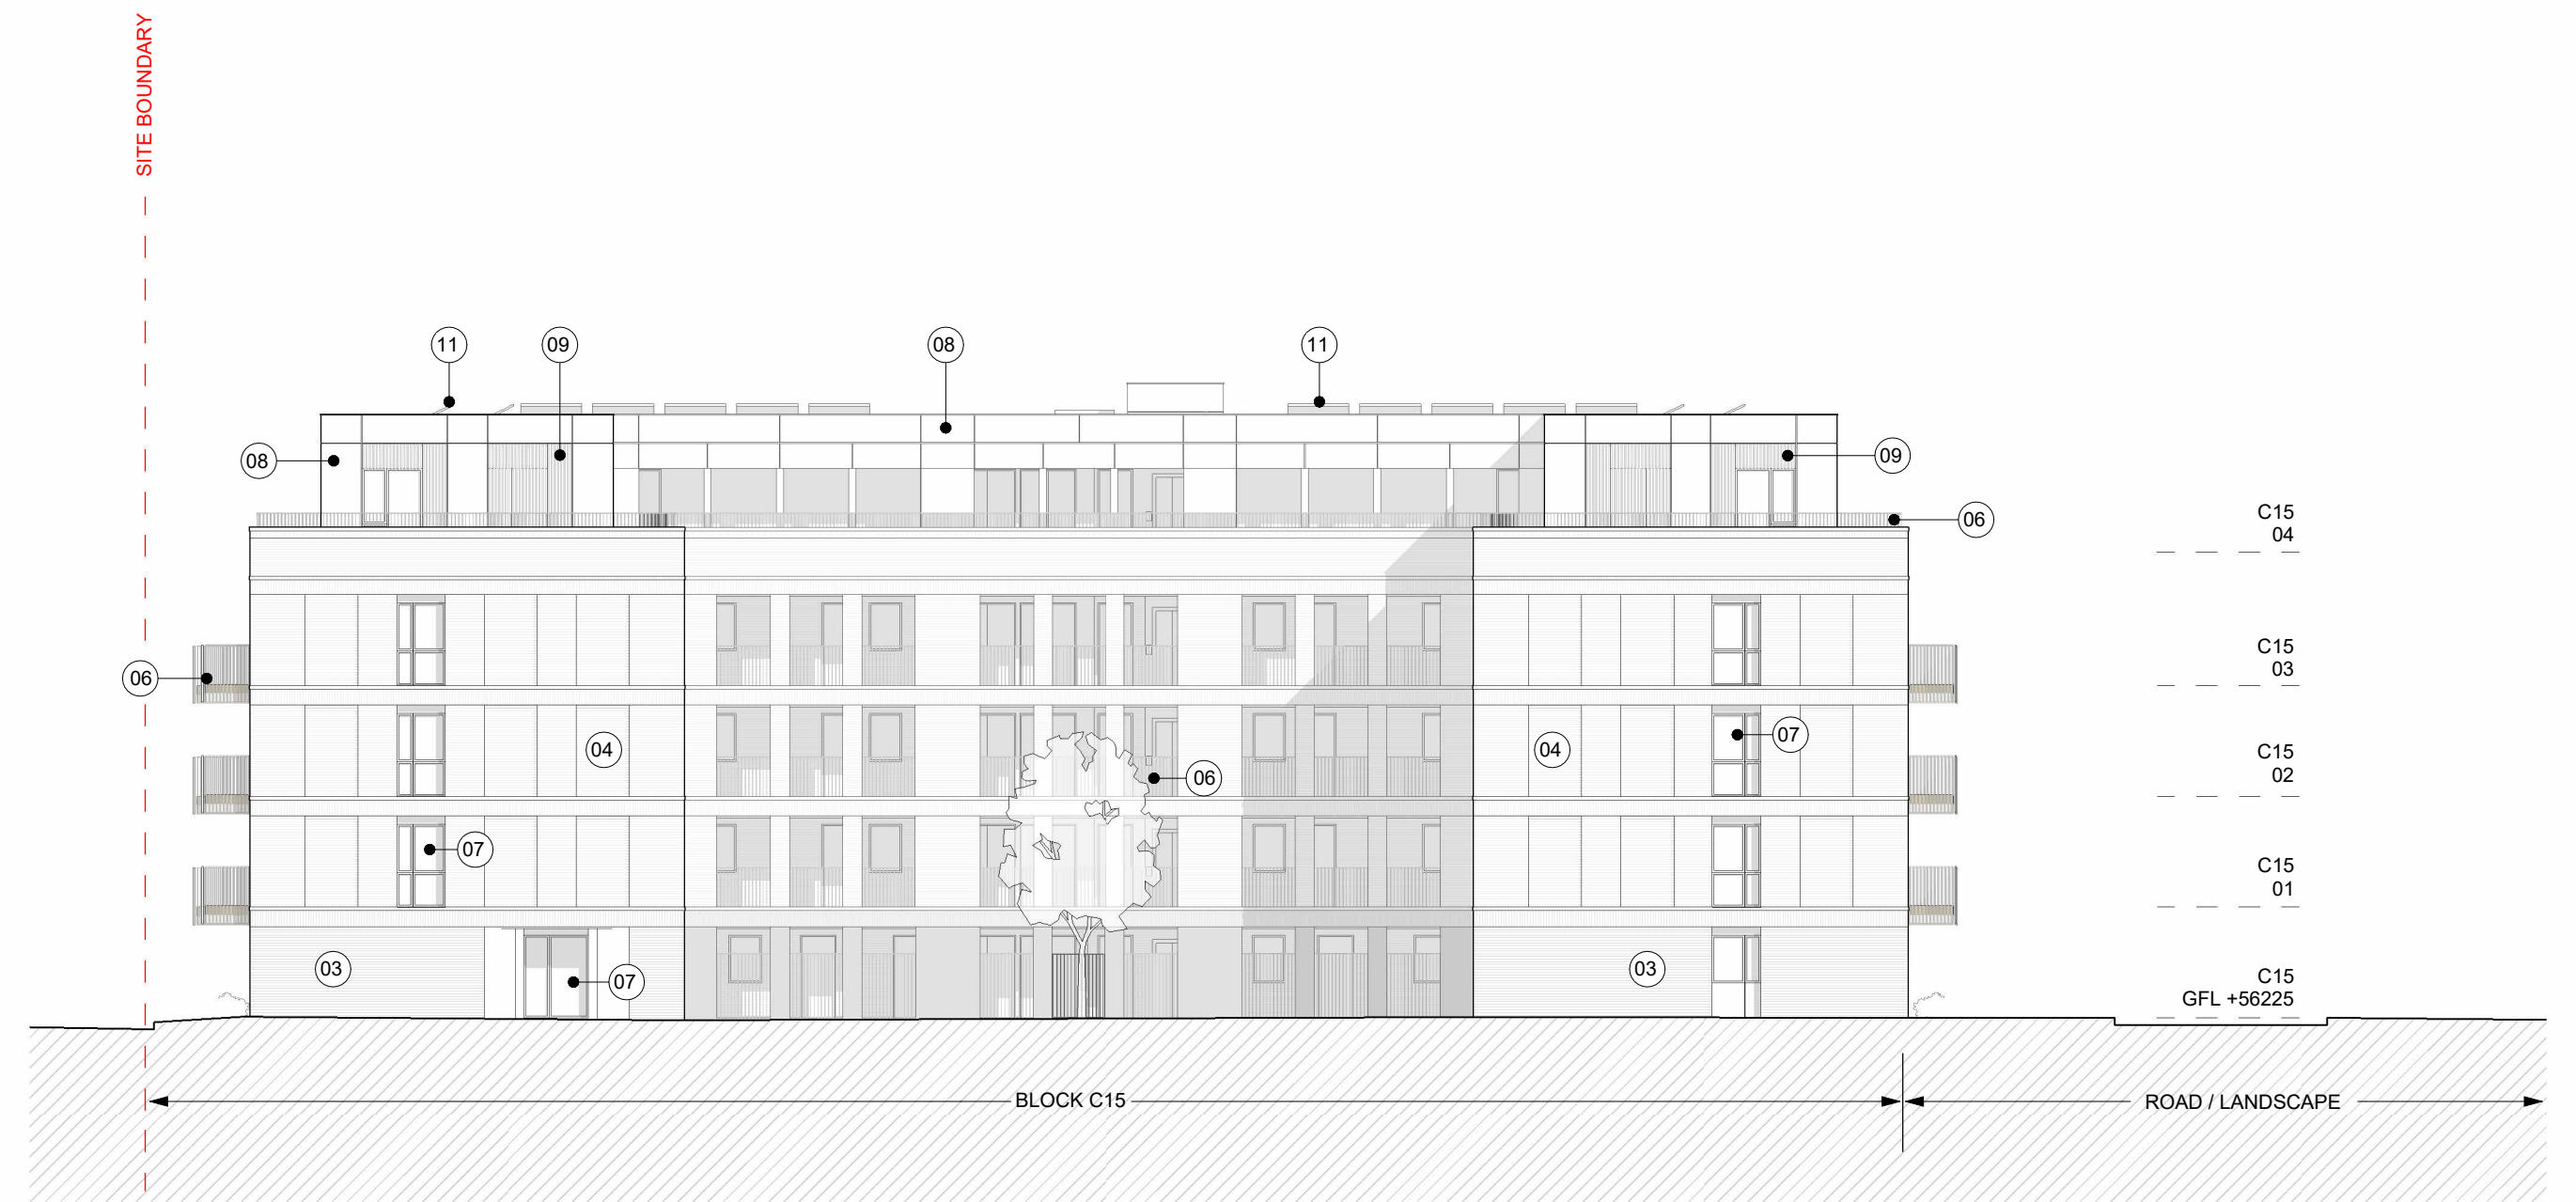

1 Apartment Block C15 - South West Elevation  
1 : 200



2 Apartment Block C15 - North East Elevation  
1 : 200




3 Apartment Block C11 - South West Elevation  
1 : 200



4 Apartment Block C11 - North East Elevation  
1 : 200

A1


SCALE  
1:200

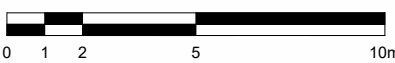

@ Copyright  
Ayre Chamberlain Gaunt

**NOTES:**

All dimensions to be checked on site.  
Drawing to be read in conjunction with all relevant Architectural, Interiors, Structural, M&E, Drainage/ Public Health, Landscape and Civils drawings and specifications. Any discrepancies between consultant's drawings to be reported to the Architect before any work commences.  
The Contractor's attention is drawn to the Health & Safety matters identified in the Health & Safety plan as being potentially hazardous.  
These items should not be considered as a full and final list.  
The Work Package Contractor's normal Health & Safety obligations still apply when undertaking constructional operations both on and off site.  
Ayre Chamberlain Gaunt take no responsibility for the location of legal boundaries indicated on this drawing and advise a separate drawing to be completed by specialist surveyor in order to establish exact boundaries.  
DWG files provided for information only. Refer to PDF record.  
The copyright of this drawing is held by Ayre Chamberlain Gaunt Ltd. Not to be used for any purpose without consent.

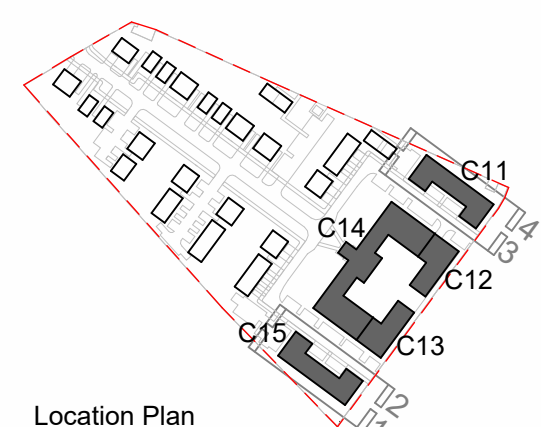

**Material Key Apartments**

- 01 Existing masonry brick (Buff/grey)
- 02 Existing masonry brick (Red)
- 03 Masonry brick 03 (Grey)
- 04 Masonry brick 04 (Light grey)
- 05 Aluminium balcony panel - solid (Bronze)
- 06 Aluminium railing (Bronze)
- 07 Aluminium window/doors (Bronze)
- 08 Aluminium wall panel - solid (Bronze)

--- Extent of Lovell Site Boundary

**NOTE** - Site boundaries are shown for planning purposes only. Measured/Topographical survey information of the site should form the basis of design proposals

**Material Key Apartments**

- 09 Aluminium wall panel - profiled (Bronze)
- 10 Aluminium louvre (Bronze)
- 11 Solar PV panels
- 12 Protruding brick course feature detail
- 13 Masonry balcony wall (Buff/grey)
- 14 Aluminium panel (Bronze)
- 15 Concrete banding feature detail

**ACGARCHITECTS.CO.UK**

Ayre Chamberlain Gaunt  
Belvedere House  
Basing View  
Basingstoke  
Hampshire, RG21 4HG

+44 (0)20 3909 5750  
mail@acgarchitects.co.uk



**PROJECT**  
Former Novartis Site  
Parsonage Road, Horsham

**DRAWING TITLE**  
Apartment Blocks C11 and C15 -  
Overall Elevations

REV.	DATE	DESCRIPTION
P1	12.02.25	Progress Issue
P2	28.02.25	Draft Planning Issue For Comment
P3	10.03.25	Issue For Planning
P4	17.02.26	Issue For Planning

**DRWN** **CHKD BY** **APPD BY**

MN GW MA

**DRAWING NO.**  
project code - originator - volume - level - type - role - number  
HOR-ACG-ZZ-ZZ-DR-A-4001

STAGE	SUITABILITY
RIBA stage 3	code S3 description Suitable for Review & Comment