




WATER & DRAINAGE LEGEND




Water supply from borehole filtration plantroom




Water supply from borehole filtration plantroom




Foul water drainage




100mm dia. Perforated drainage pipe




Kingspan Klargest package sewage treatment plant located more than 10m from dwelling and existing stream




Water supply stopcock in kitchen




Rainwater inspection chamber



Rainwater downpipe from guttering with "Celtic Sustainable" 3P filter collector



Foul water inspection chamber





NOTE: "SuDS Chart 26.2 indicates a domestic roof has a very low risk of pollution: Total Suspended Solids: 0.2
Metals: 0.2
Hydrocarbons: 0.05

This is a temporary dwelling to be erected on "Groundscrews" because of the sloping land contours, so bio-retention planters cannot be fitted. Filter collectors are, however, fitted on each rainwater down-pipe and clearance of these and checking of the rainwater inspection chamber can be added to the maintenance regime for the whole of the Limekiln Farm site as set out for approved scheme DC/23/1325.

WATER/DRAINAGE PLAN :
LIMEKILN FARM TEMPORARY
EQUINE WORKERS' DWELLING

Scale 1 : 200 @ A2

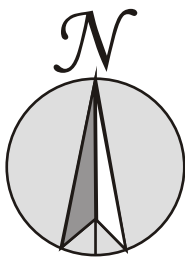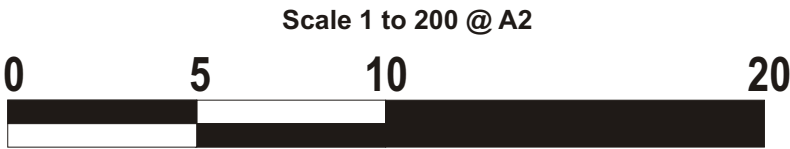

PROJECT: LIMEKILN FARM
BROADWATER LANE
COPSALE RH13 6QW

DESCRIPTION: WATER/DRAINAGE PLAN

DATE: MAY 2025

DRAWING No: 082/04

WATER/DRAINAGE
PLAN