



HOUSETYPE VARIATIONS


PLOT NUMBERS:	AS DRAWN	- 22
HANDED:	-	
MATERIALS:	WALLS	- BRICK
	WALLS (TREATMENT)	-
	FENESTRATION	- UPVC
	OBSCURE WINDOWS	-
	EXTERNAL DOORS	- UPVC
	OBSCURE DOORS	-
	ROOF	- TILE
	GUTTERING & DOWNPipes	- UPVC
	FASCIA & SOFFITS	- UPVC
WINDOW OMISSION:	PLOT(S)	-
AREA OF UNIT (GIA):	74.0sqm	797sqft
B. REGS PART M:	M4(1)	
NDSS COMPLIANT:	YES	
CHARACTER AREA:	WESTERN GATEWAY	

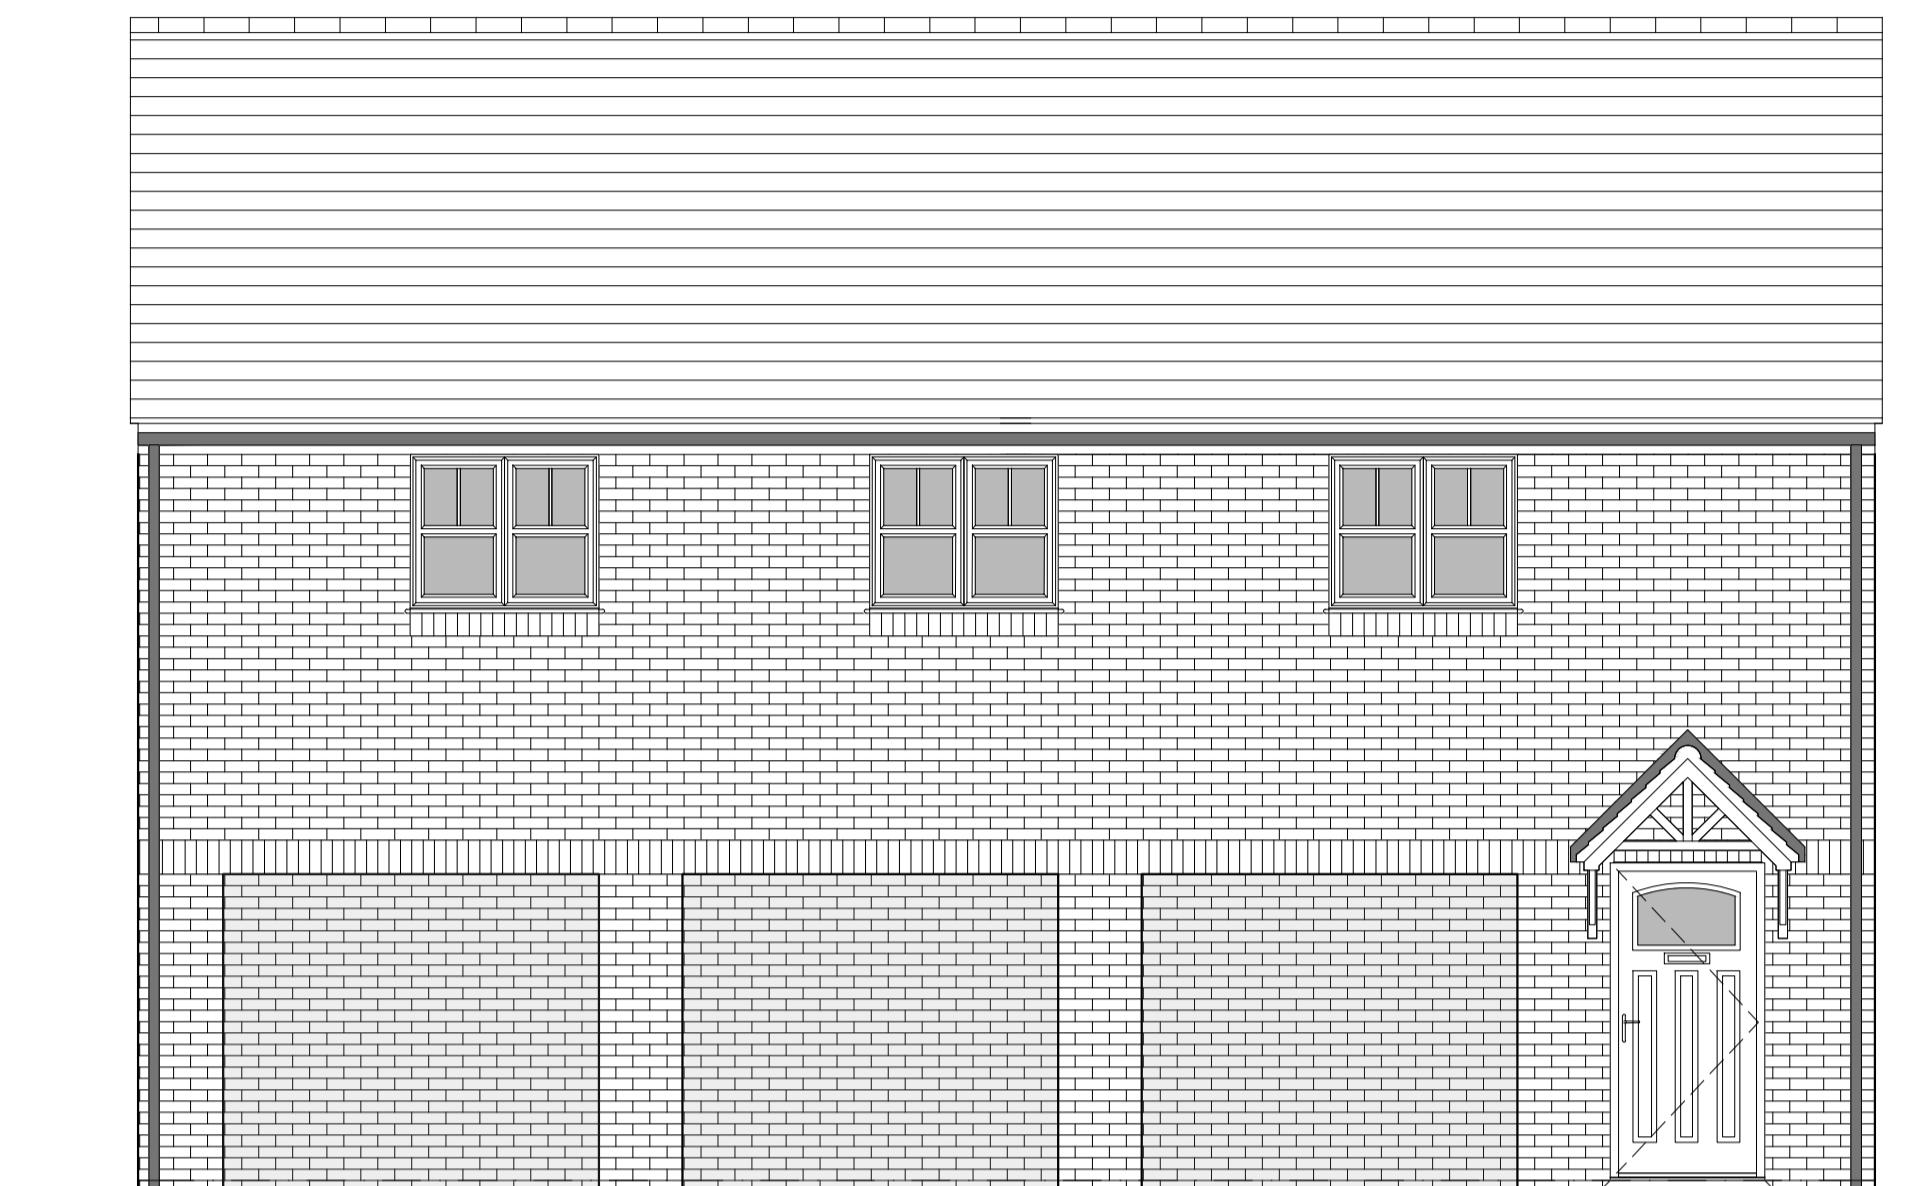

FRONT ELEVATION

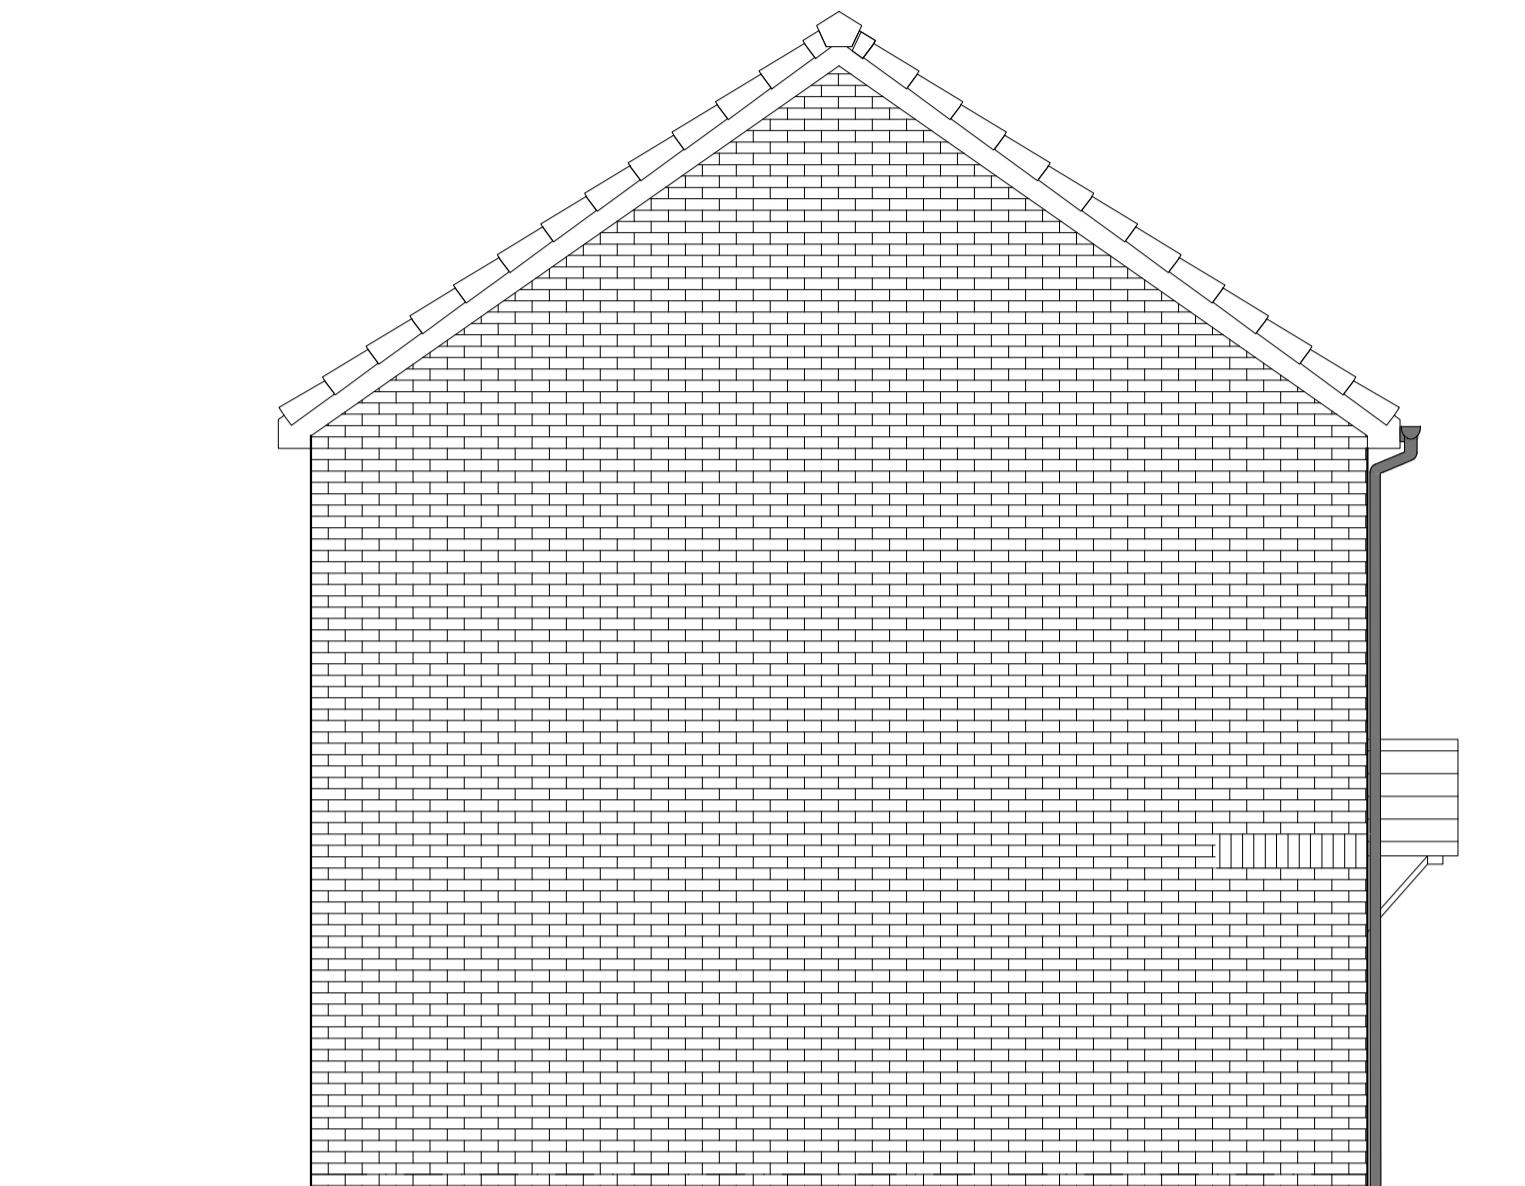

SIDE ELEVATION 1

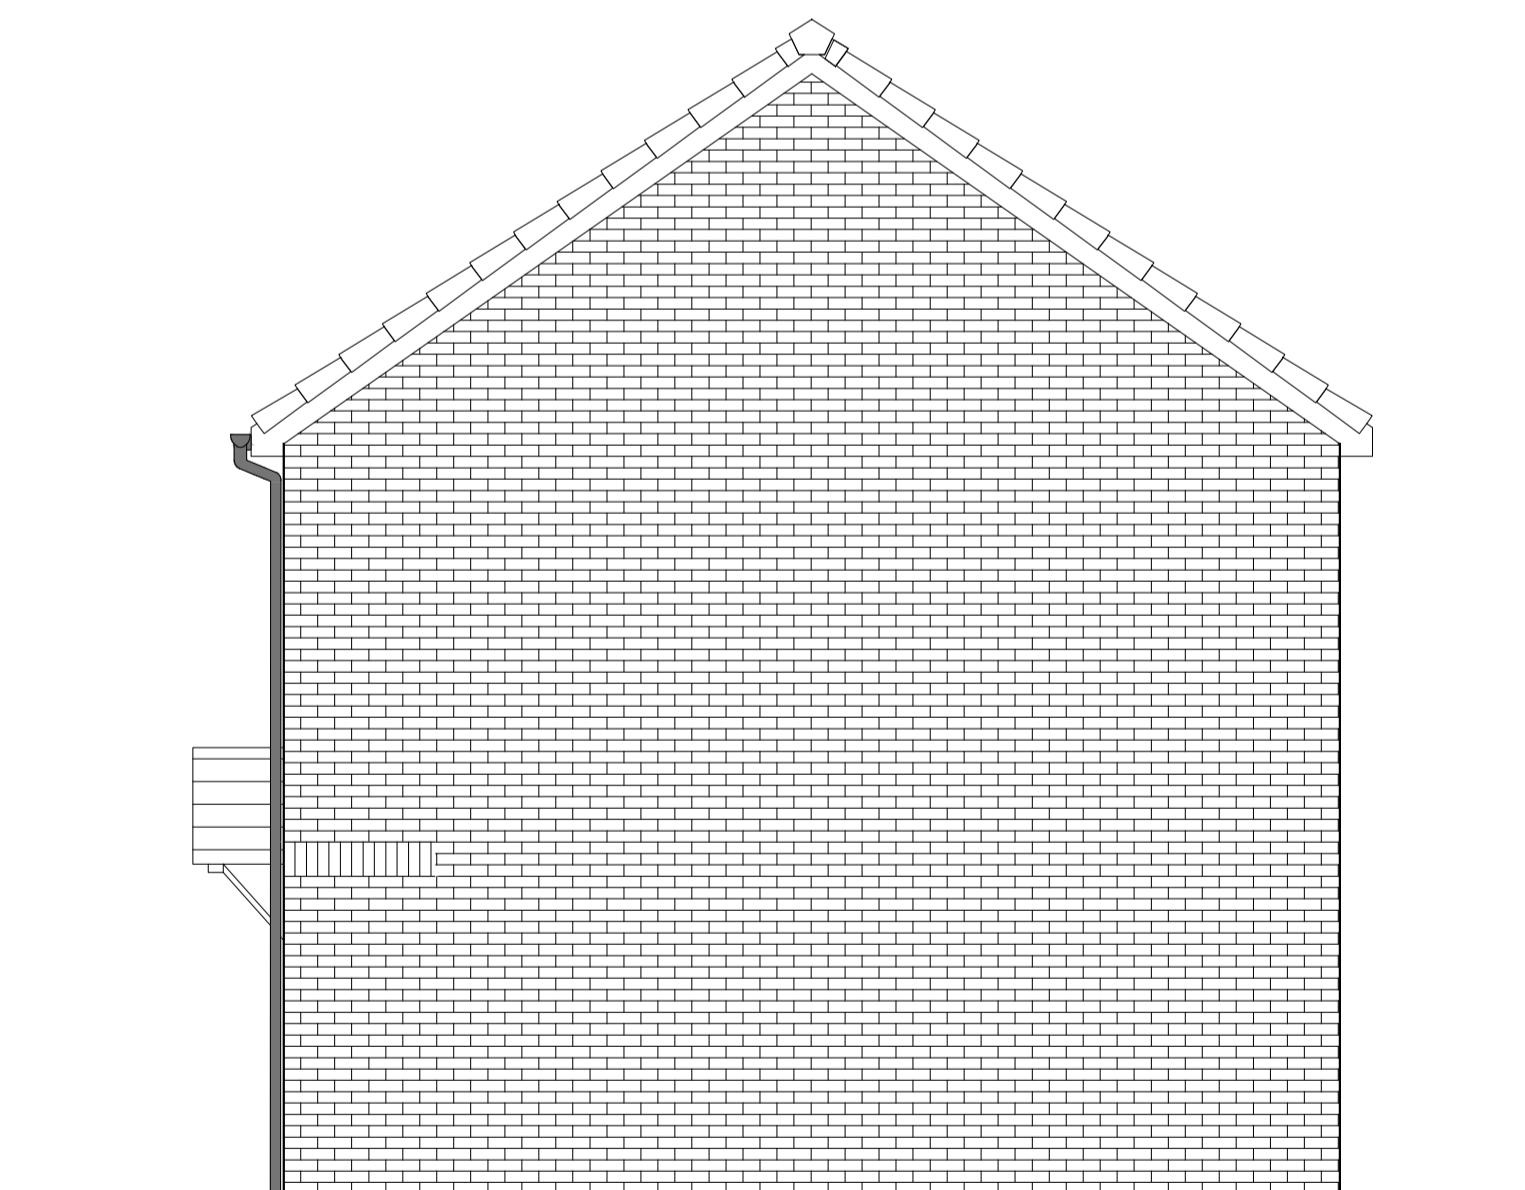

SIDE ELEVATION 2

Rev	Date	Amendment	Initials
Project: WICKHURST GREEN, BROADBRIDGE HEATH			
Client: VISTRY (MAJOR PROJECTS)			
Drawing: PROPOSED HOUSETYPE ELEVATIONS			
HT - "231" VARIANT "V2"			
Drawing no:		Rev:	
24.1945.4003			-
Scale@A1:	1:50	Date:	APR 25
Drawn:	JC	Checked:	CH
FINC Architects Ltd 61-63 New London Road Chelmsford Essex CM2 0ND T: +44 (0)1245 933986 W: www.fincarchitects.com E: company@fincarchitects.com			
Disclaimer: © FINC Architects Limited holds the copyright to all the information contained within this drawing. It may not be copied or reproduced in whole or in part, or any part of it, without the written permission of the copyright holder. This drawing is to be obtained before copying or using the data other than for the purpose it was originally supplied.			
All dimensions and measurements to be checked on site. Do not scale from this drawing. This drawing is to be printed in colour.			