




HOUSETYPE VARIATIONS		
PLOT NUMBERS:	AS DRAWN	- 60
HANDED:	- 78	
MATERIALS:	WALLS	- BRICK
	WALLS (TREATMENT)	- TILE HANG
	FENESTRATION	- UPVC
	OBSCURE WINDOWS	- BATHROOMS
	EXTERNAL DOORS	- UPVC
	OBSCURE DOORS	-
	ROOF	- TILE
	GUTTERING & DOWNPipes	- UPVC
	FASCIA & SOFFITS	- UPVC
WINDOW OMISSION:	PLOT(S)	-
AREA OF UNIT (GIA):	76.8sqm	827sqft
B. REGS PART M:	M4(2)	
NDSS COMPLIANT:	YES	
CHARACTER AREA:	EASTERN FIELD	

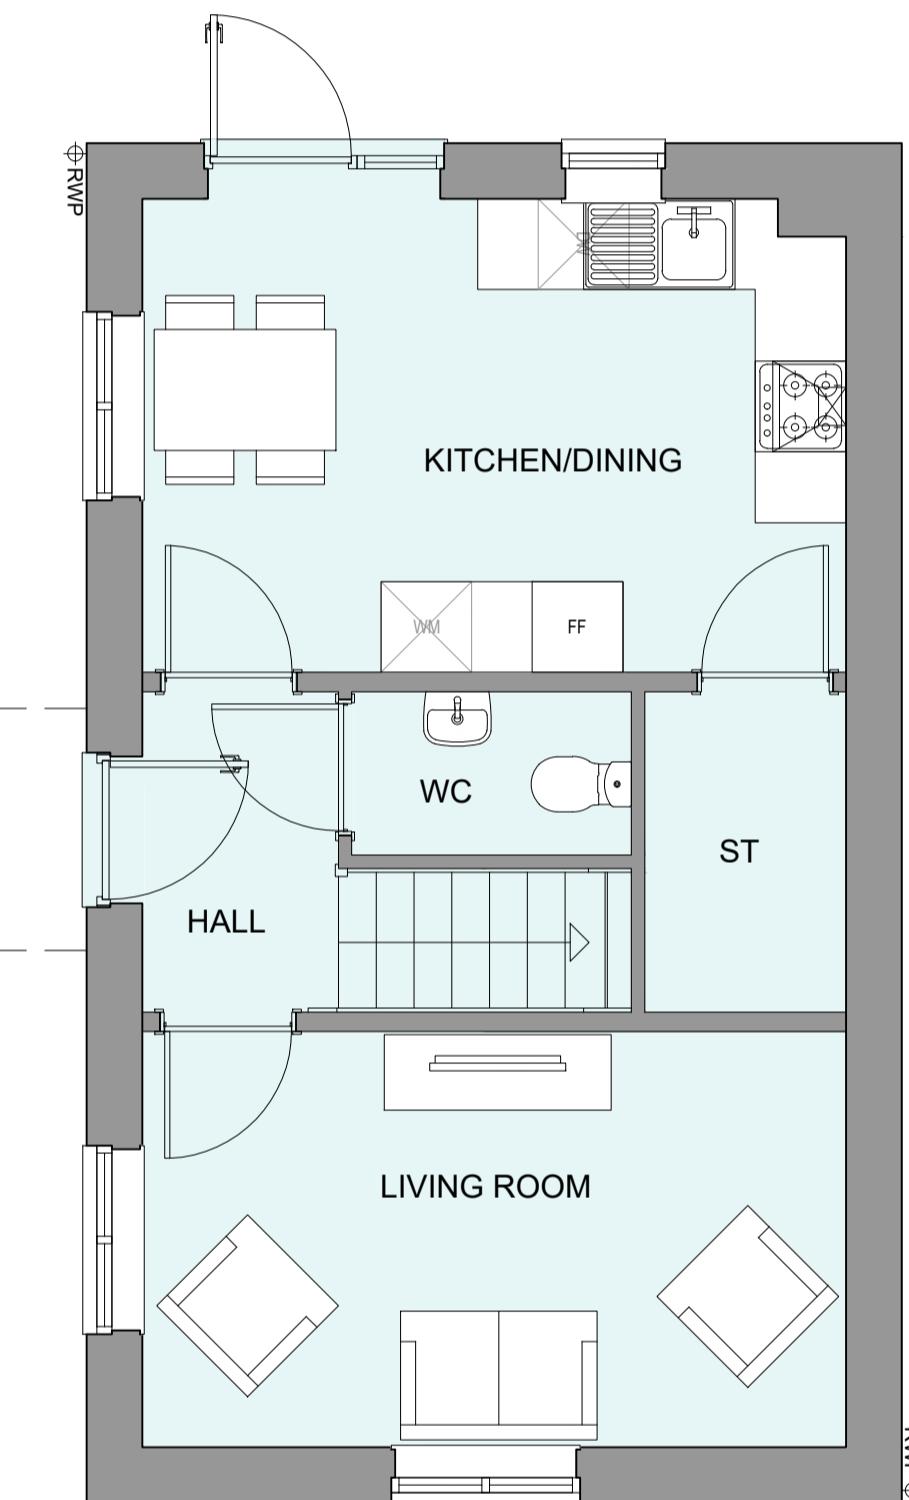

GROUND FLOOR PLAN

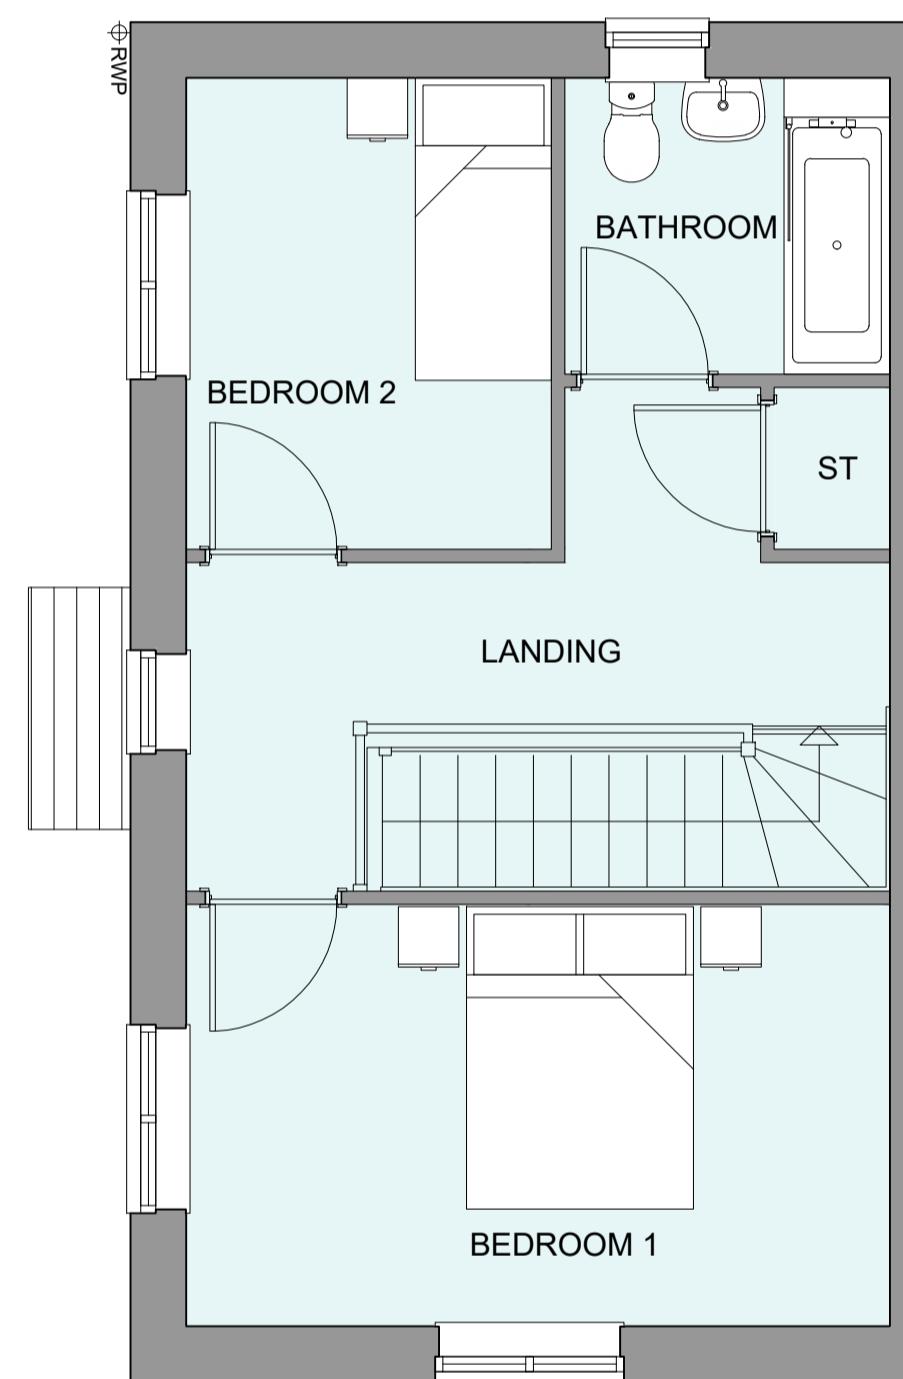

FIRST FLOOR PLAN

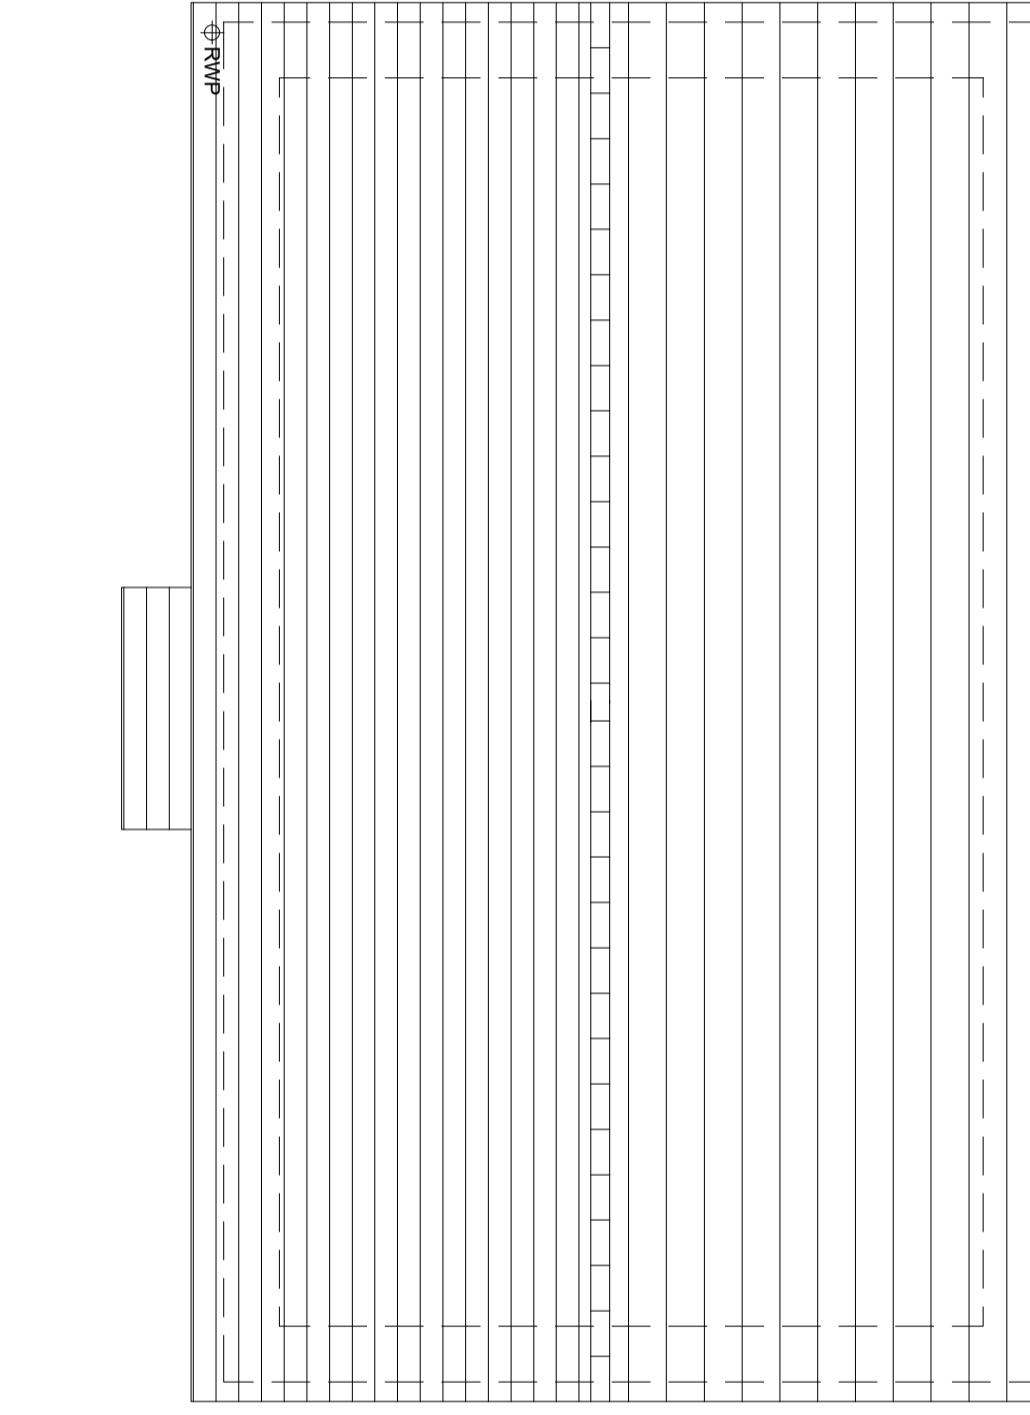

ROOF PLAN

Rev	Date	Amendment	Initials
Project: WICKHURST GREEN, BROADBRIDGE HEATH			
Client: VISTRY (MAJOR PROJECTS)			
Drawing: PROPOSED HOUSETYPE PLANS HT - "236" VARIANT "V1"			
Drawing no:	Rev:	-	
24.1945.4050			
Scale@A1:	1:50	Date:	APR 25
Drawn:	JC	Checked:	CH
FINC Architects Ltd 61-63 New London Road Chelmsford Essex CM2 0ND T: +44 (0)1245 933988 W: www.fincarchitects.com			
© FINC Architects. Limited holds the copyright to all the information contained within this drawing. It is the property of the client and may not be copied or used for any other purpose than the original intended purpose.			
Disclaimer: All dimensions and measurements to be checked on site. All dimensions from this drawing. This drawing is to be printed in colour.			