




SIDE ELEVATION 1

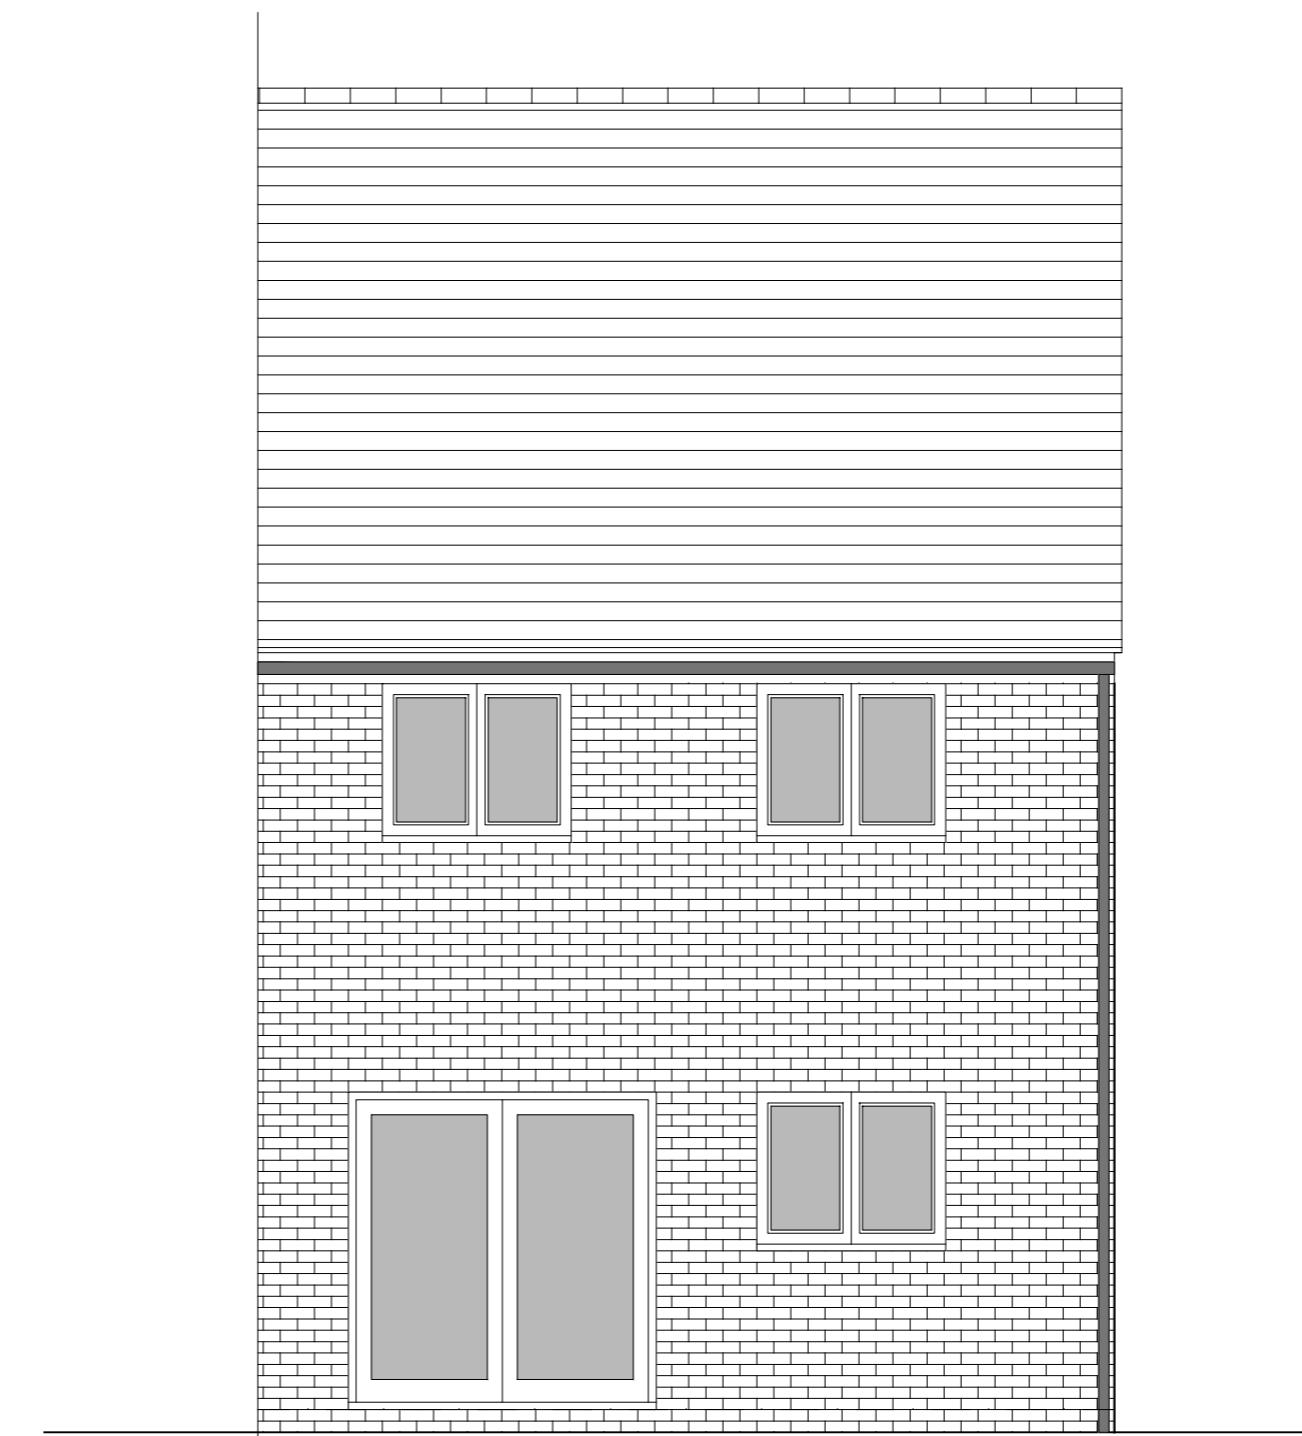

REAR ELEVATION

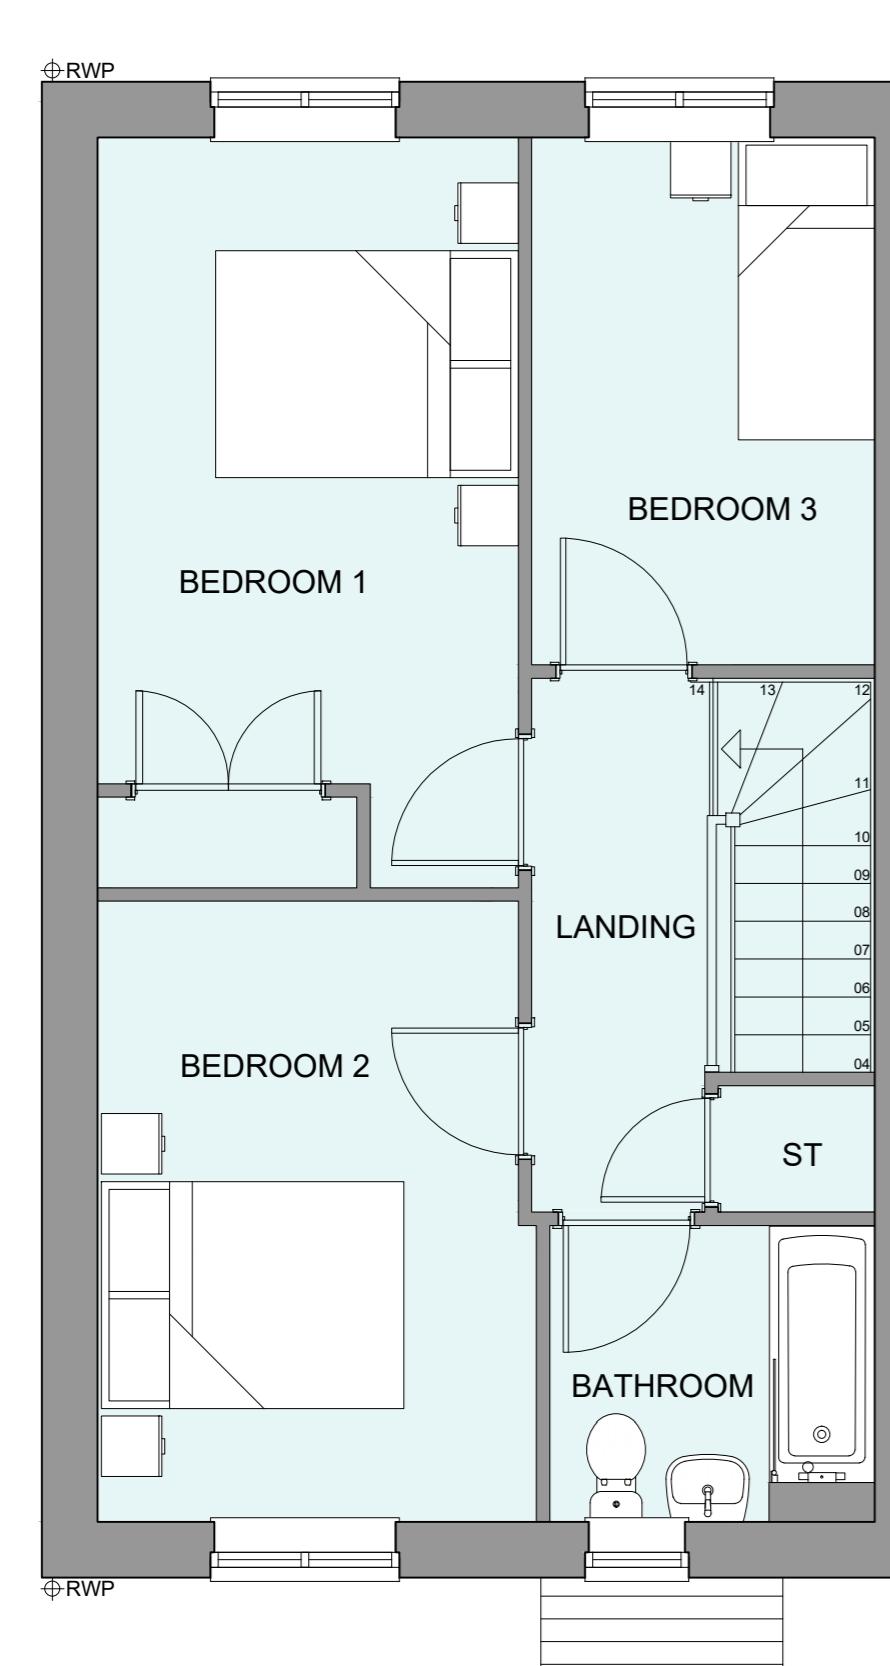

FIRST FLOOR PLAN

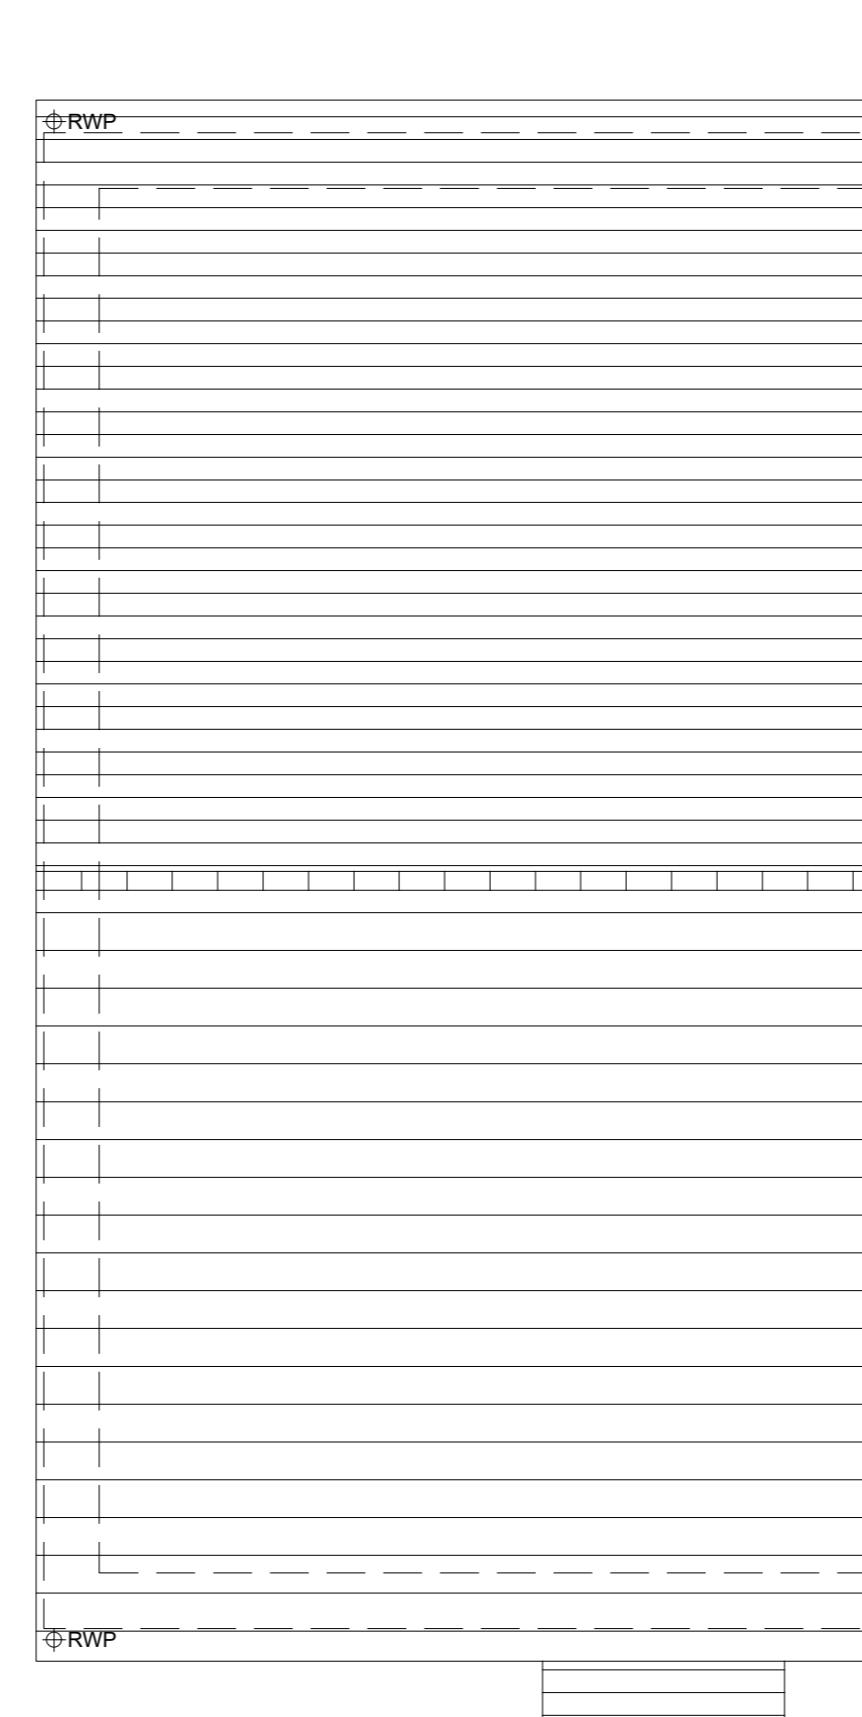

ROOF PLAN

HOUSETYPE VARIATIONS		
PLOT NUMBERS:	AS DRAWN	- 80
	HANDED	- 79
MATERIALS:	WALLS	- BRICK
	WALLS (TREATMENT)	-
	FENESTRATION	- UPVC
	OBSCURE WINDOWS	- BATHROOMS
	EXTERNAL DOORS	- UPVC
	OBSCURE DOORS	-
	ROOF	- TILE
	GUTTERING & DOWNPPIPES	- UPVC
	FASCIA & SOFFITS	- UPVC
WINDOW OMISSION*:	PLOT(S)	-
AREA OF UNIT (GIA):	94.1sqm	1012sqft
B. REGS PART M:	M4(2)	
NDSS COMPLIANT:	YES	
CHARACTER AREA:	EASTERN FIELD	

Rev	Date	Amendment	Initials
Project:			
WICKHURST GREEN, BROADBRIDGE HEATH			
Client:			
VISTRY (MAJOR PROJECTS)			
Drawing:			
PROPOSED HOUSETYPE PLANS & ELEVATIONS HT - "352" VARIANT "V1"			
Drawing no:			
24.1945.4250			
Scale@A1: 1:50 Date: APR 25 Drawn: JC Checked: CH			