






FRONT ELEVATION

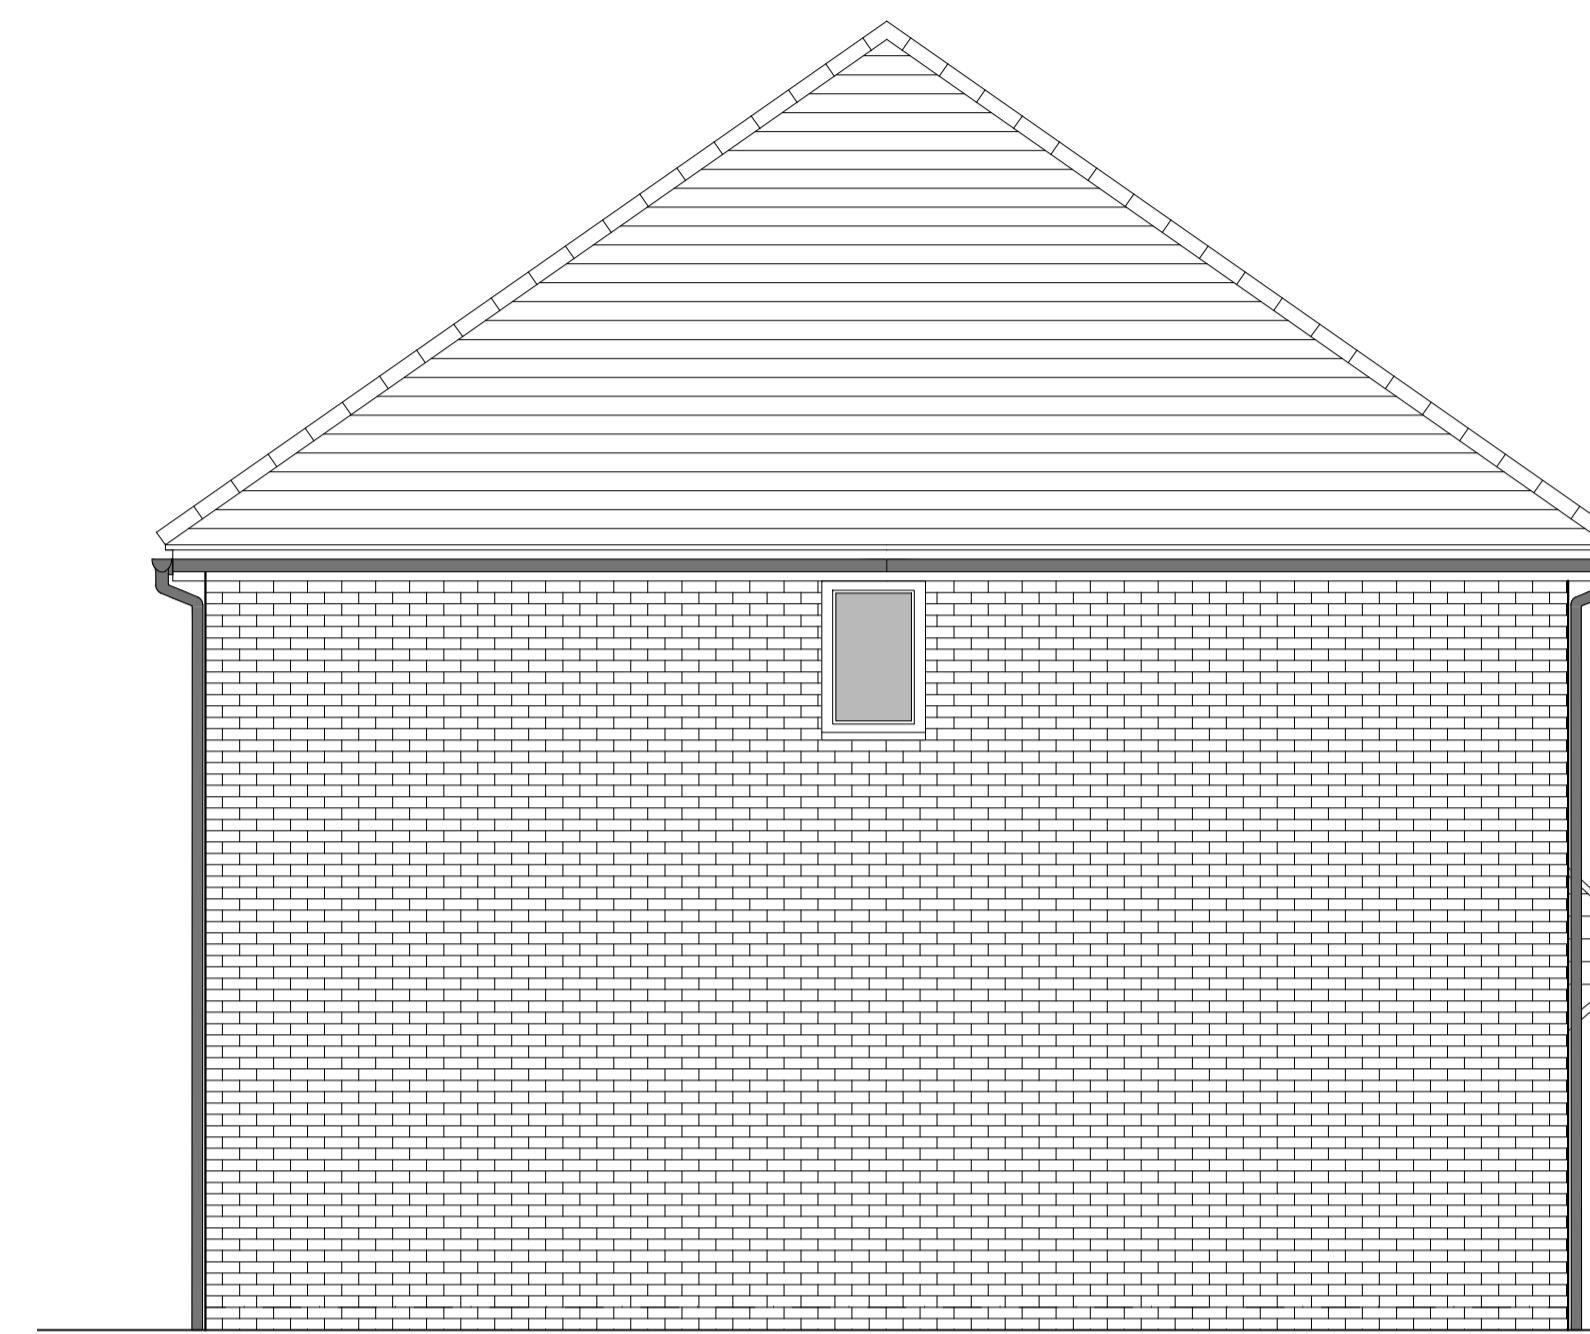


SIDE ELEVATION

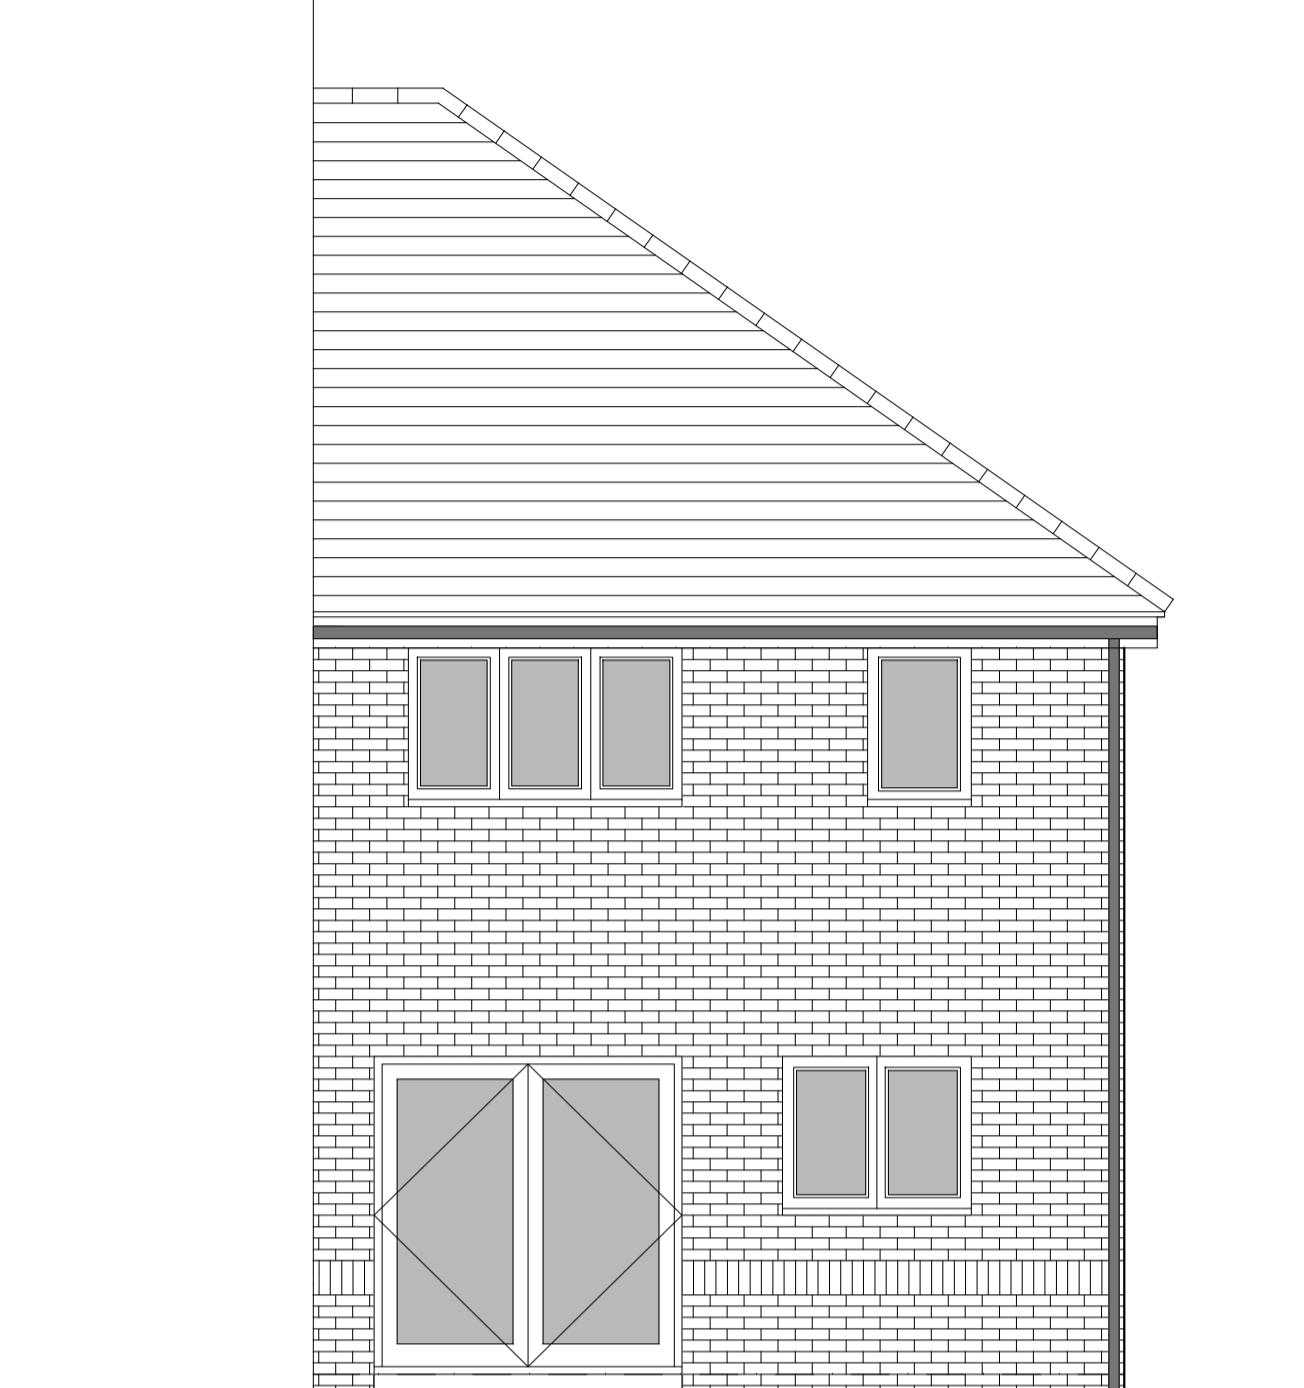


REAR ELEVATION

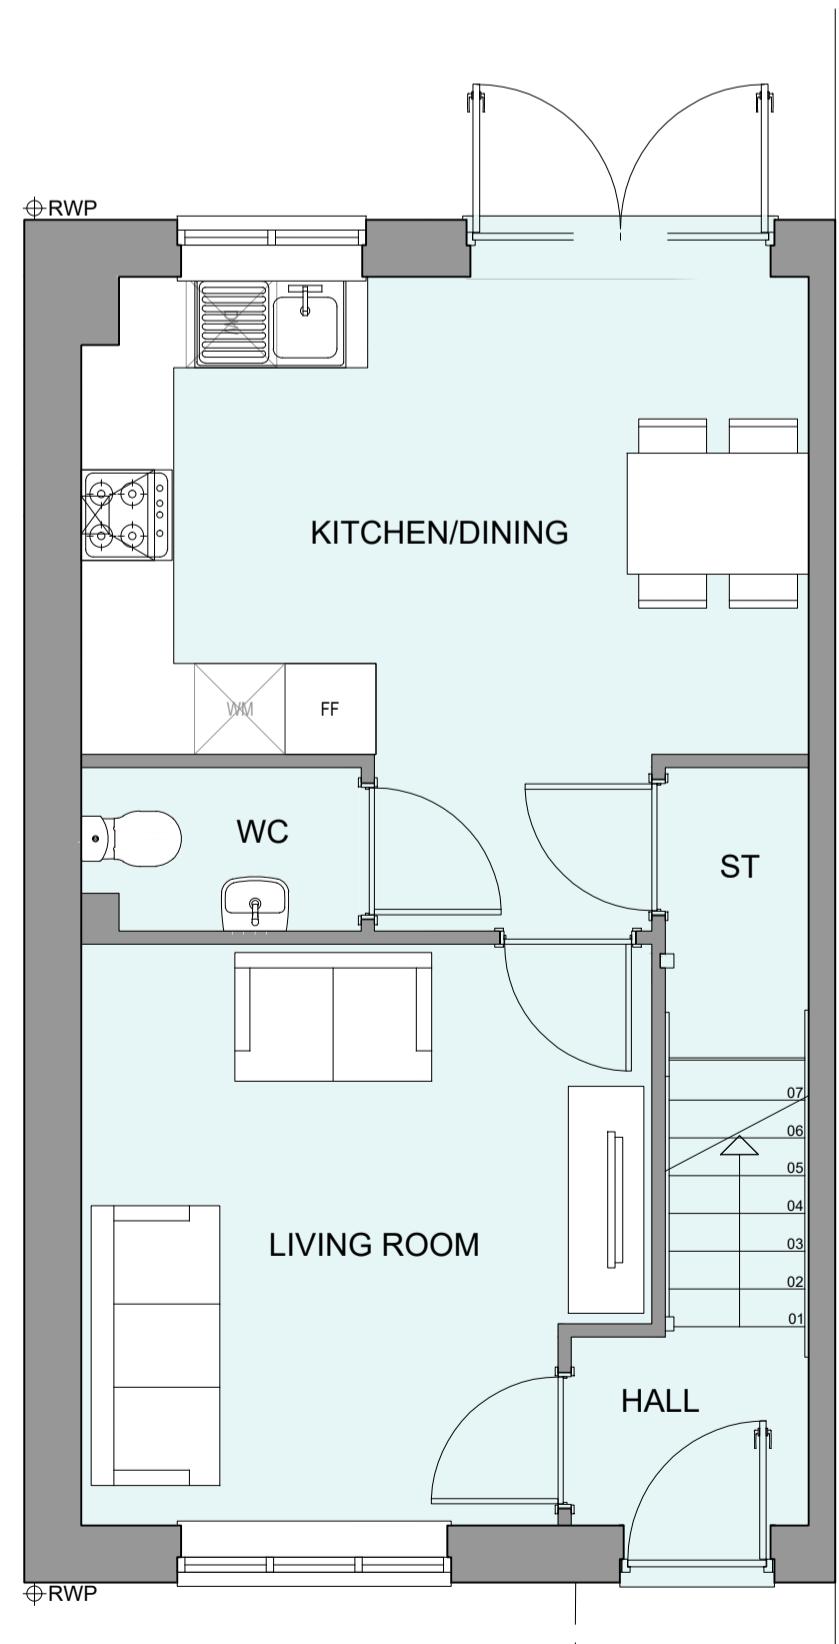

GROUND FLOOR PLAN

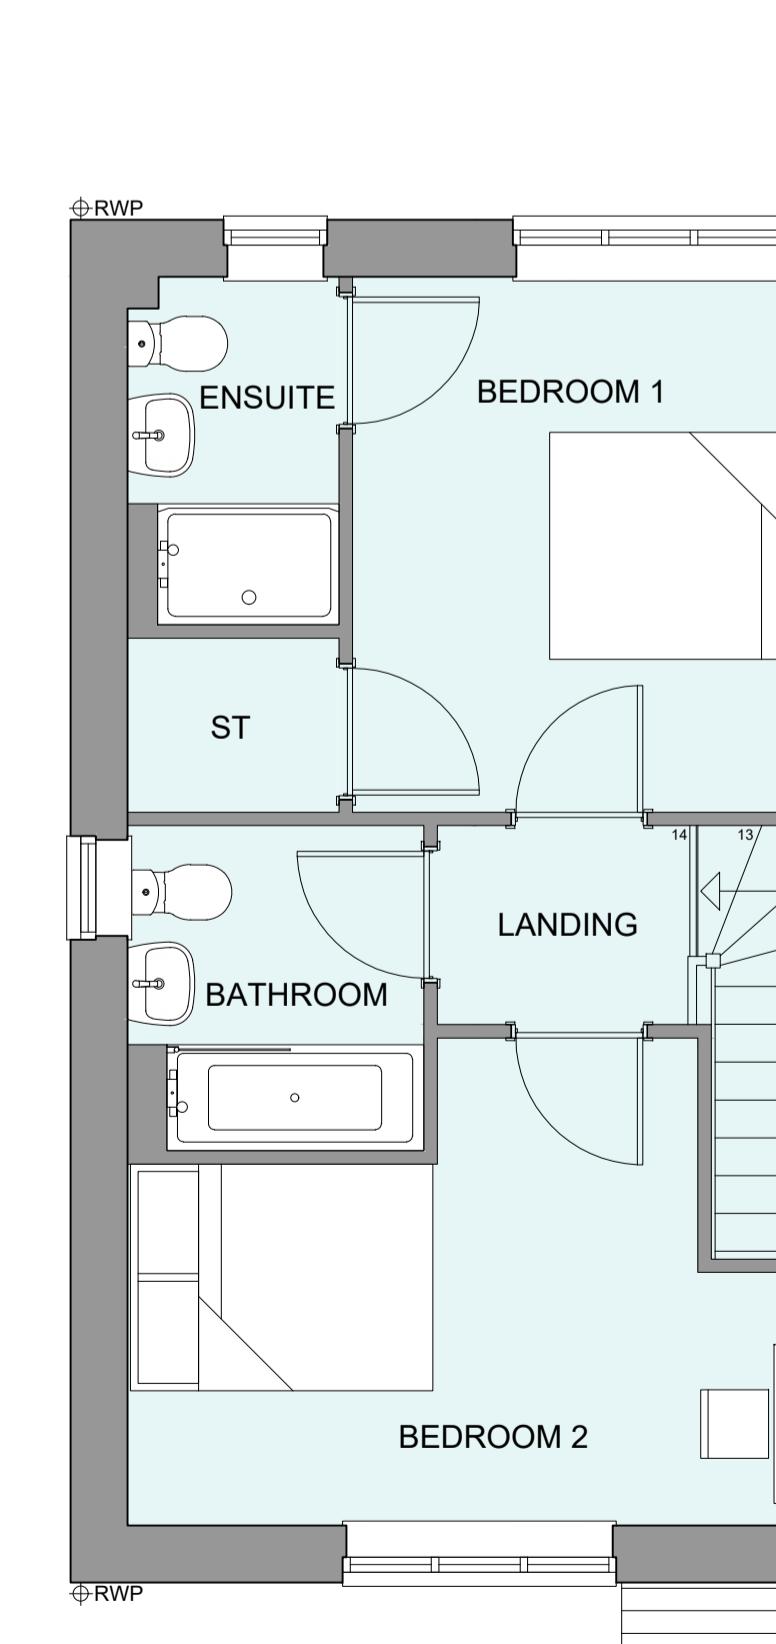

FIRST FLOOR PLAN

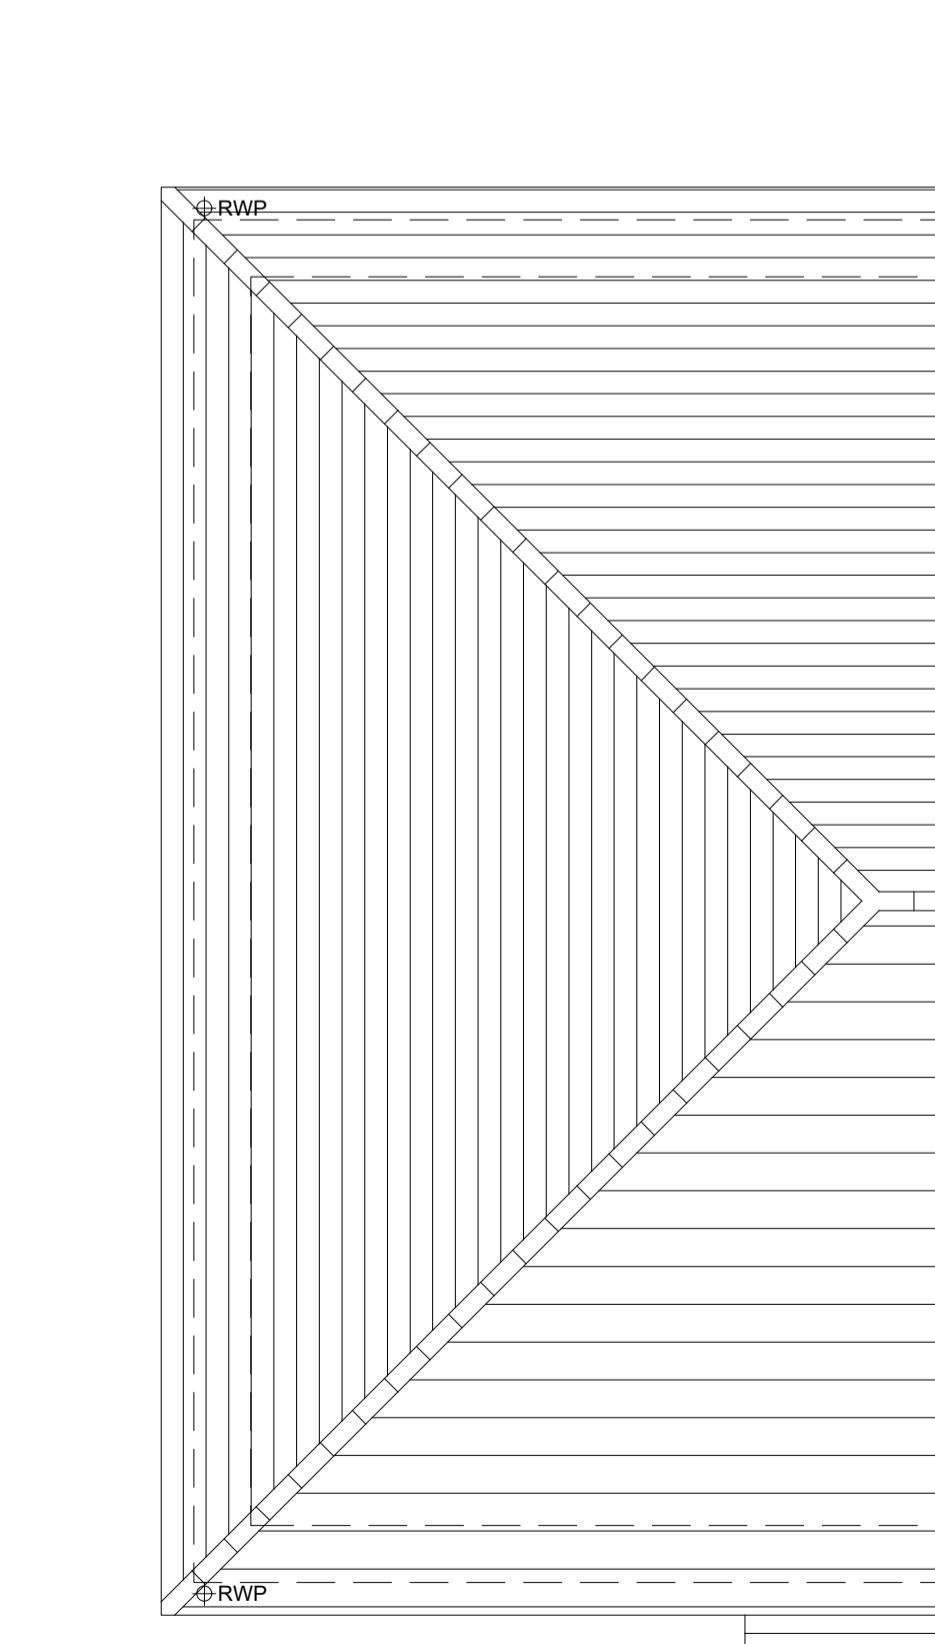

ROOF PLAN

HOUSETYPE VARIATIONS		
PLOT NUMBERS:	AS DRAWN	- 66
HANDED:	-	
MATERIALS:	WALLS	- BRICK
	WALLS (TREATMENT)	-
	FENESTRATION	- UPVC
	OBSCURE WINDOWS	- BATHROOMS & ENSUITES
	EXTERNAL DOORS	- UPVC
	OBSCURE DOORS	-
	ROOF	- TILE
	GUTTERING & DOWNPPIPES	- UPVC
	FASCIA & SOFFITS	- UPVC
WINDOW OMISSION:	PLOT(S)	-
AREA OF UNIT (GIA):	79.4sqm	855sqft
B. REGS PART M:	M4(2)	
NDSS COMPLIANT:	YES	
CHARACTER AREA:	EASTERN FIELD	

A 09.09.25 Planning Issue  
Rev Date Amendment JM  
Initials

Project:  
WICKHURST GREEN,  
BROADBRIDGE HEATH  
Client:  
VISTRY (MAJOR PROJECTS)  
Drawing:  
PROPOSED HOUSETYPE PLANS & ELEVATIONS  
HT - "241" VARIANT "V9"  
Drawing no: 24.1945.4108 Rev: A  
Scale@A1: 1:50 Date: APR 25 Drawn: JM Checked: -

**finc**  
FINC Architects Ltd  
T: +44 (0)1245 933988  
W: www.fincarchitects.com  
E: company@fincarchitects.com

Disclaimer: © FINC Architects Limited holds the copyright to all the information contained within this drawing. It is the responsibility of the client to obtain the necessary planning permission and building regulations before copying or using the drawing for the purpose it was originally supplied.  
All dimensions and measurements to be checked on site.  
All dimensions and measurements to be obtained from this drawing. This drawing is to be printed in colour.