






PROPOSED FRONT ELEVATION  
Scale 1:50

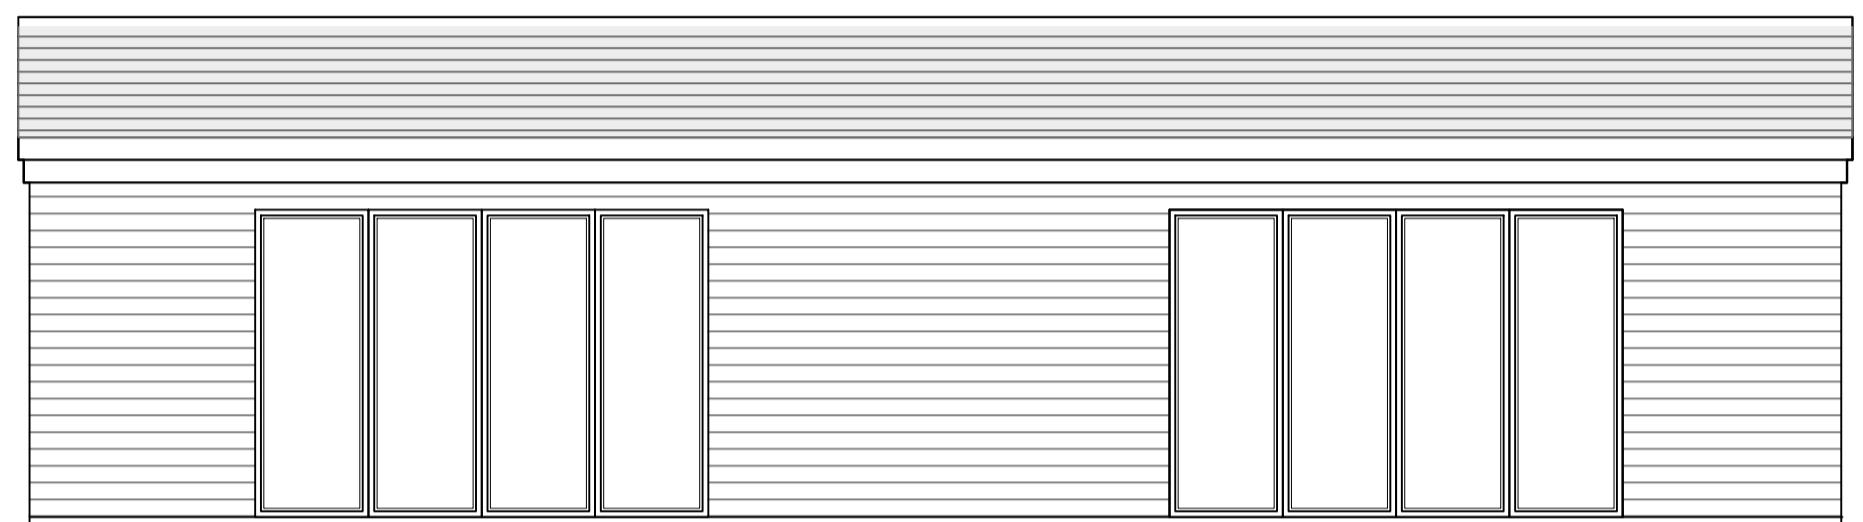


PROPOSED REAR ELEVATION  
Scale 1:50

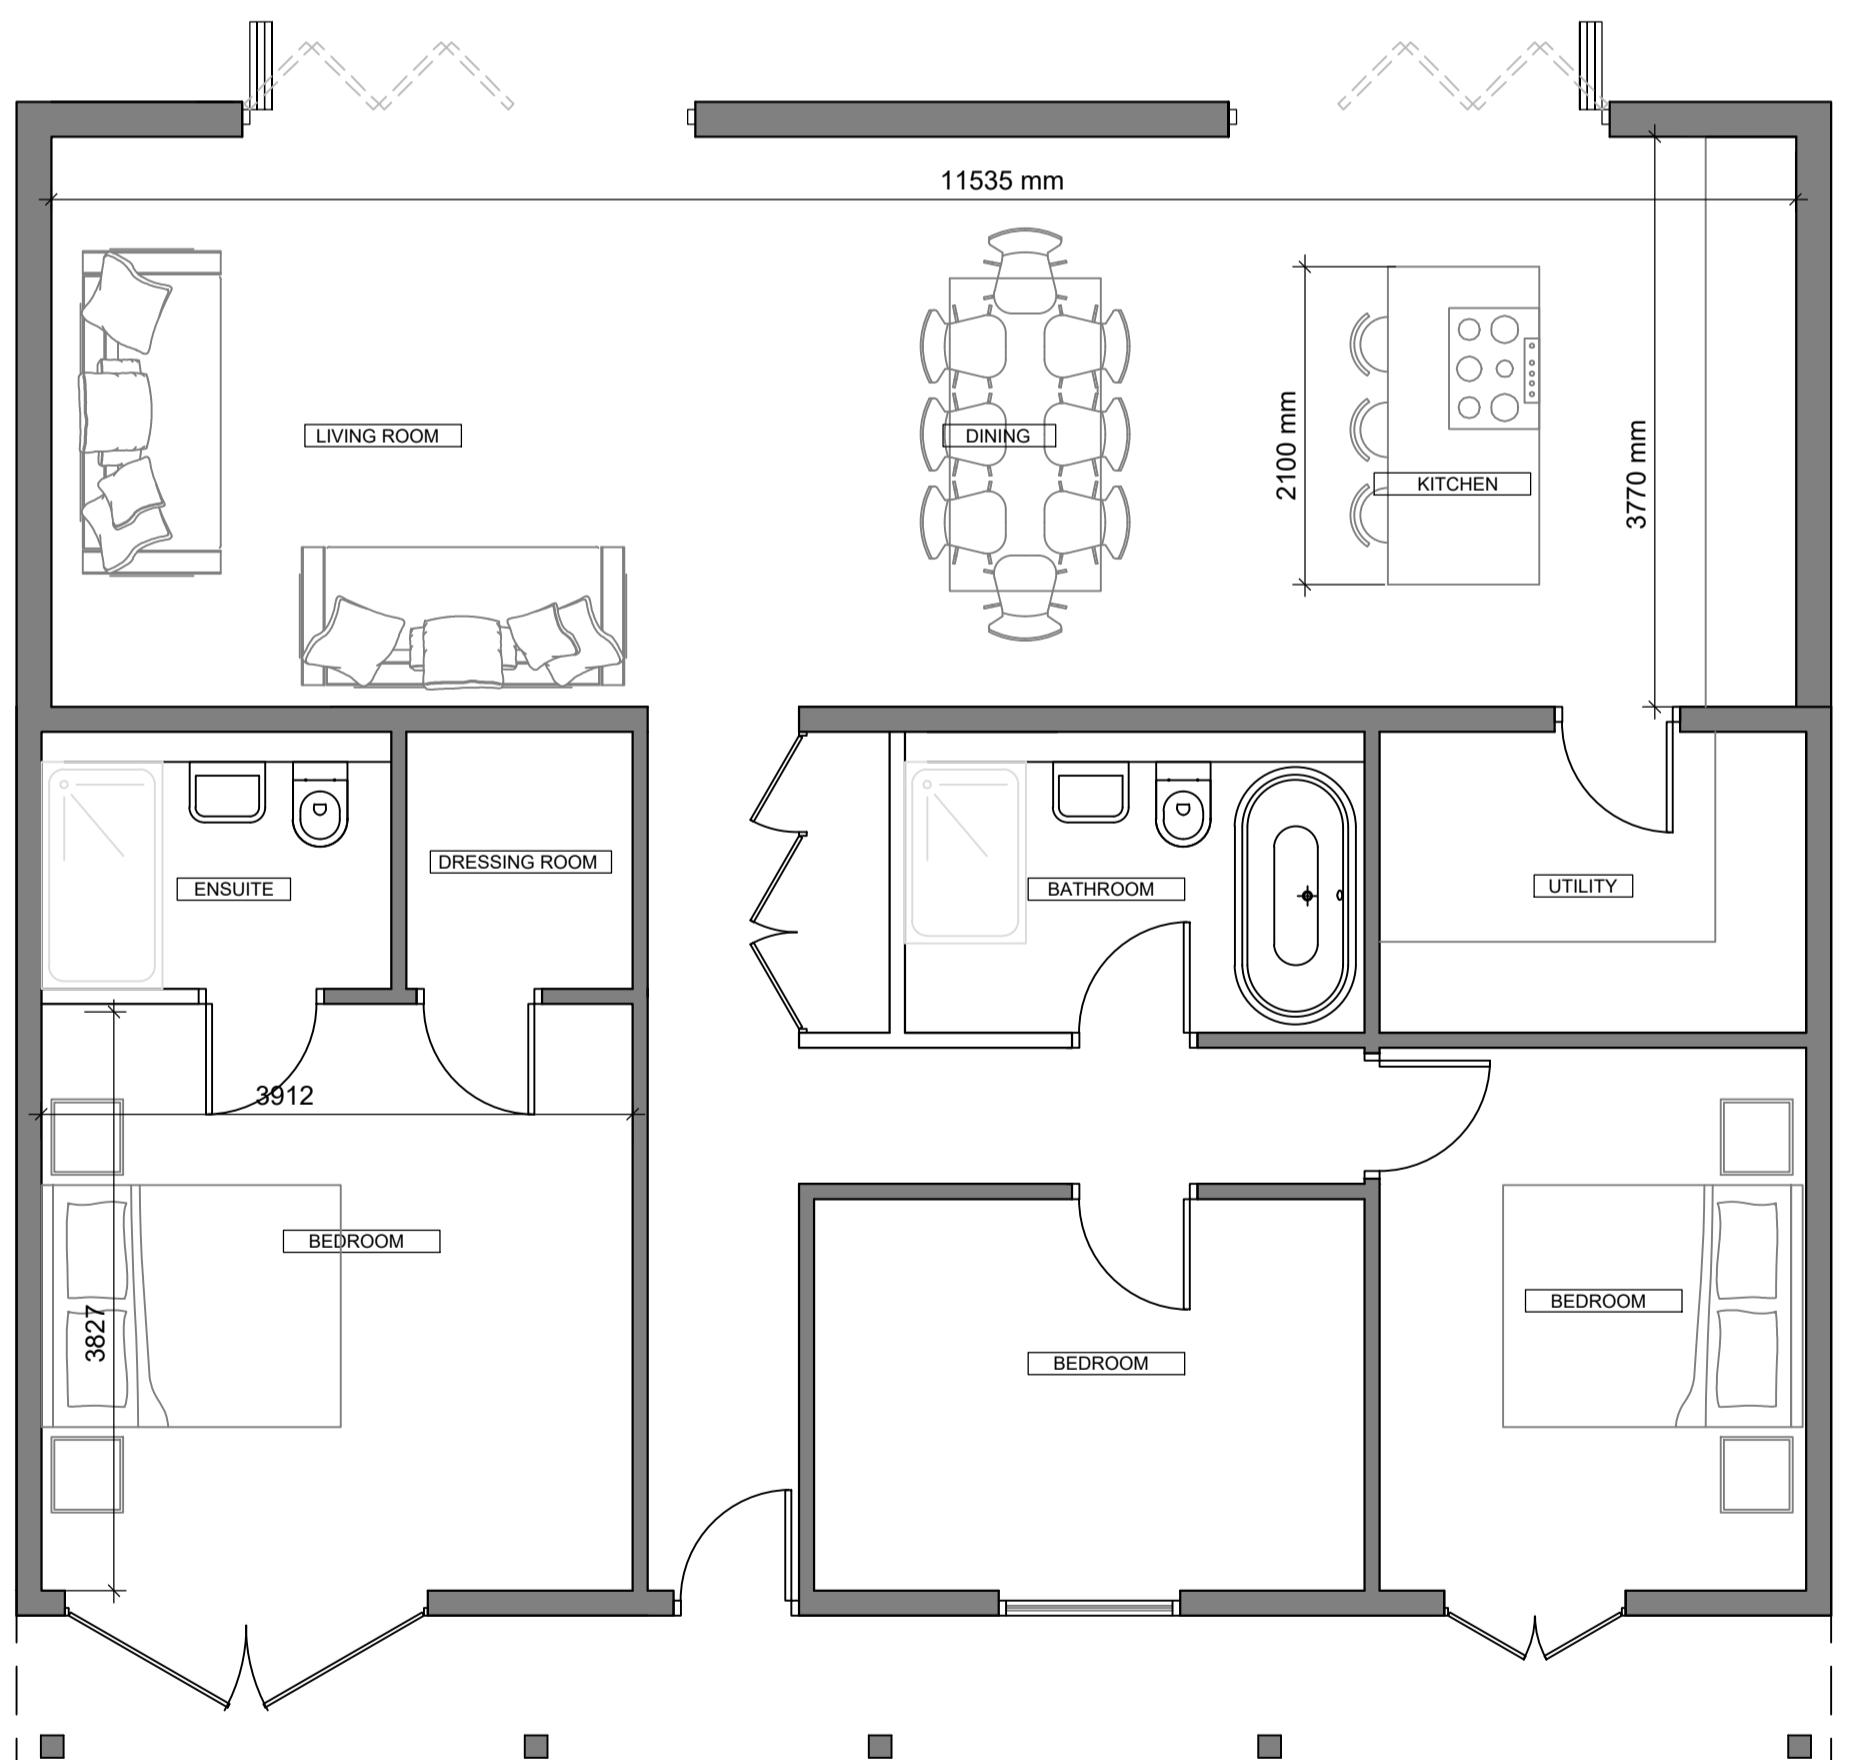


PROPOSED FLOOR PLAN  
Scale 1:50

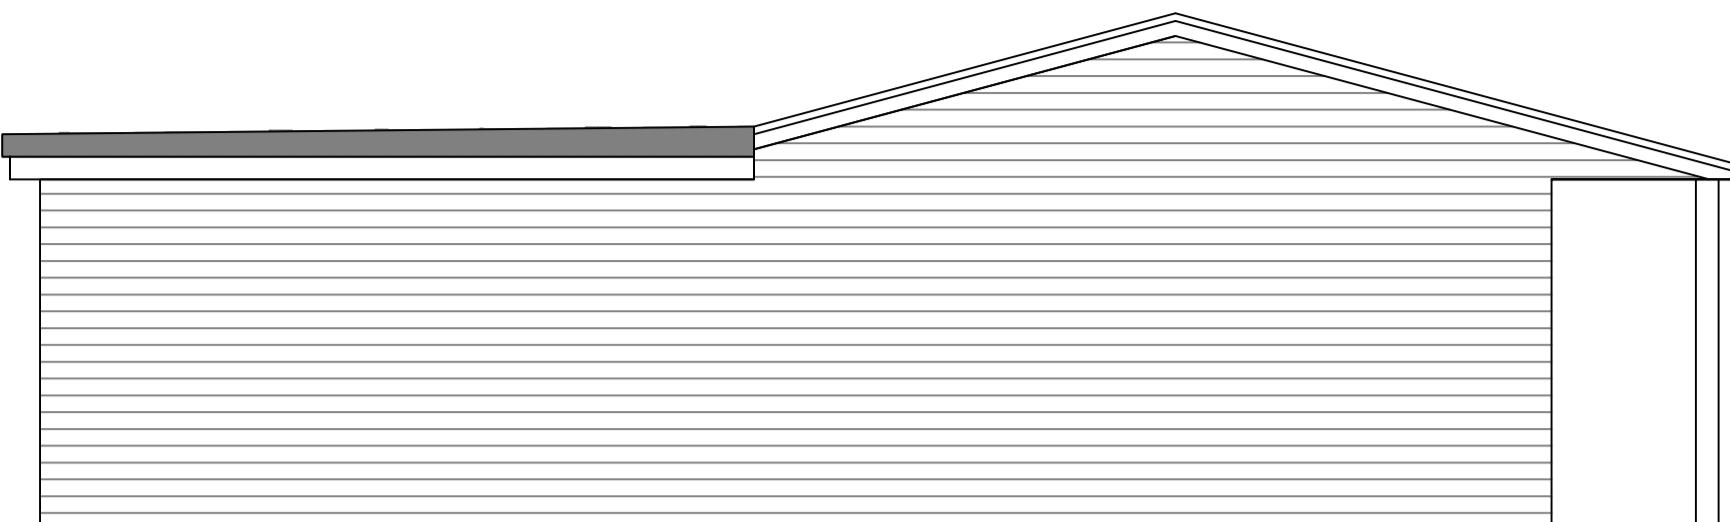


PROPOSED SIDE ELEVATION  
Scale 1:50

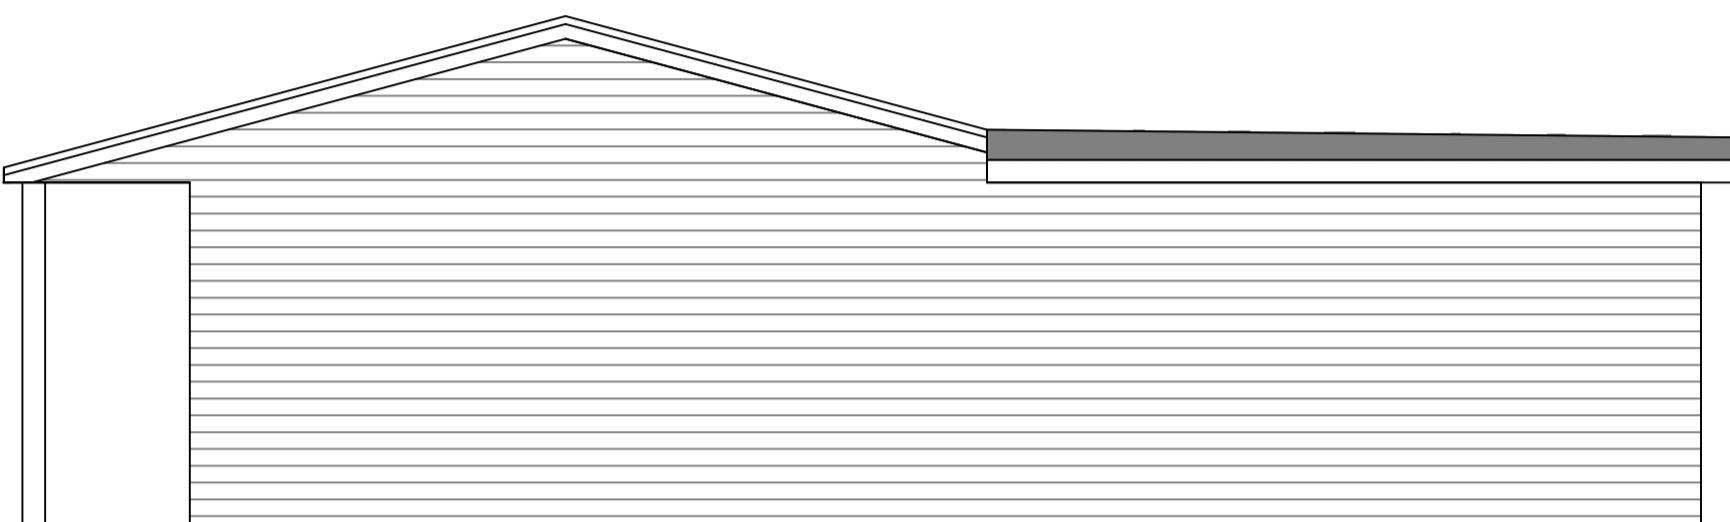

PROPOSED SIDE ELEVATION  
Scale 1:50

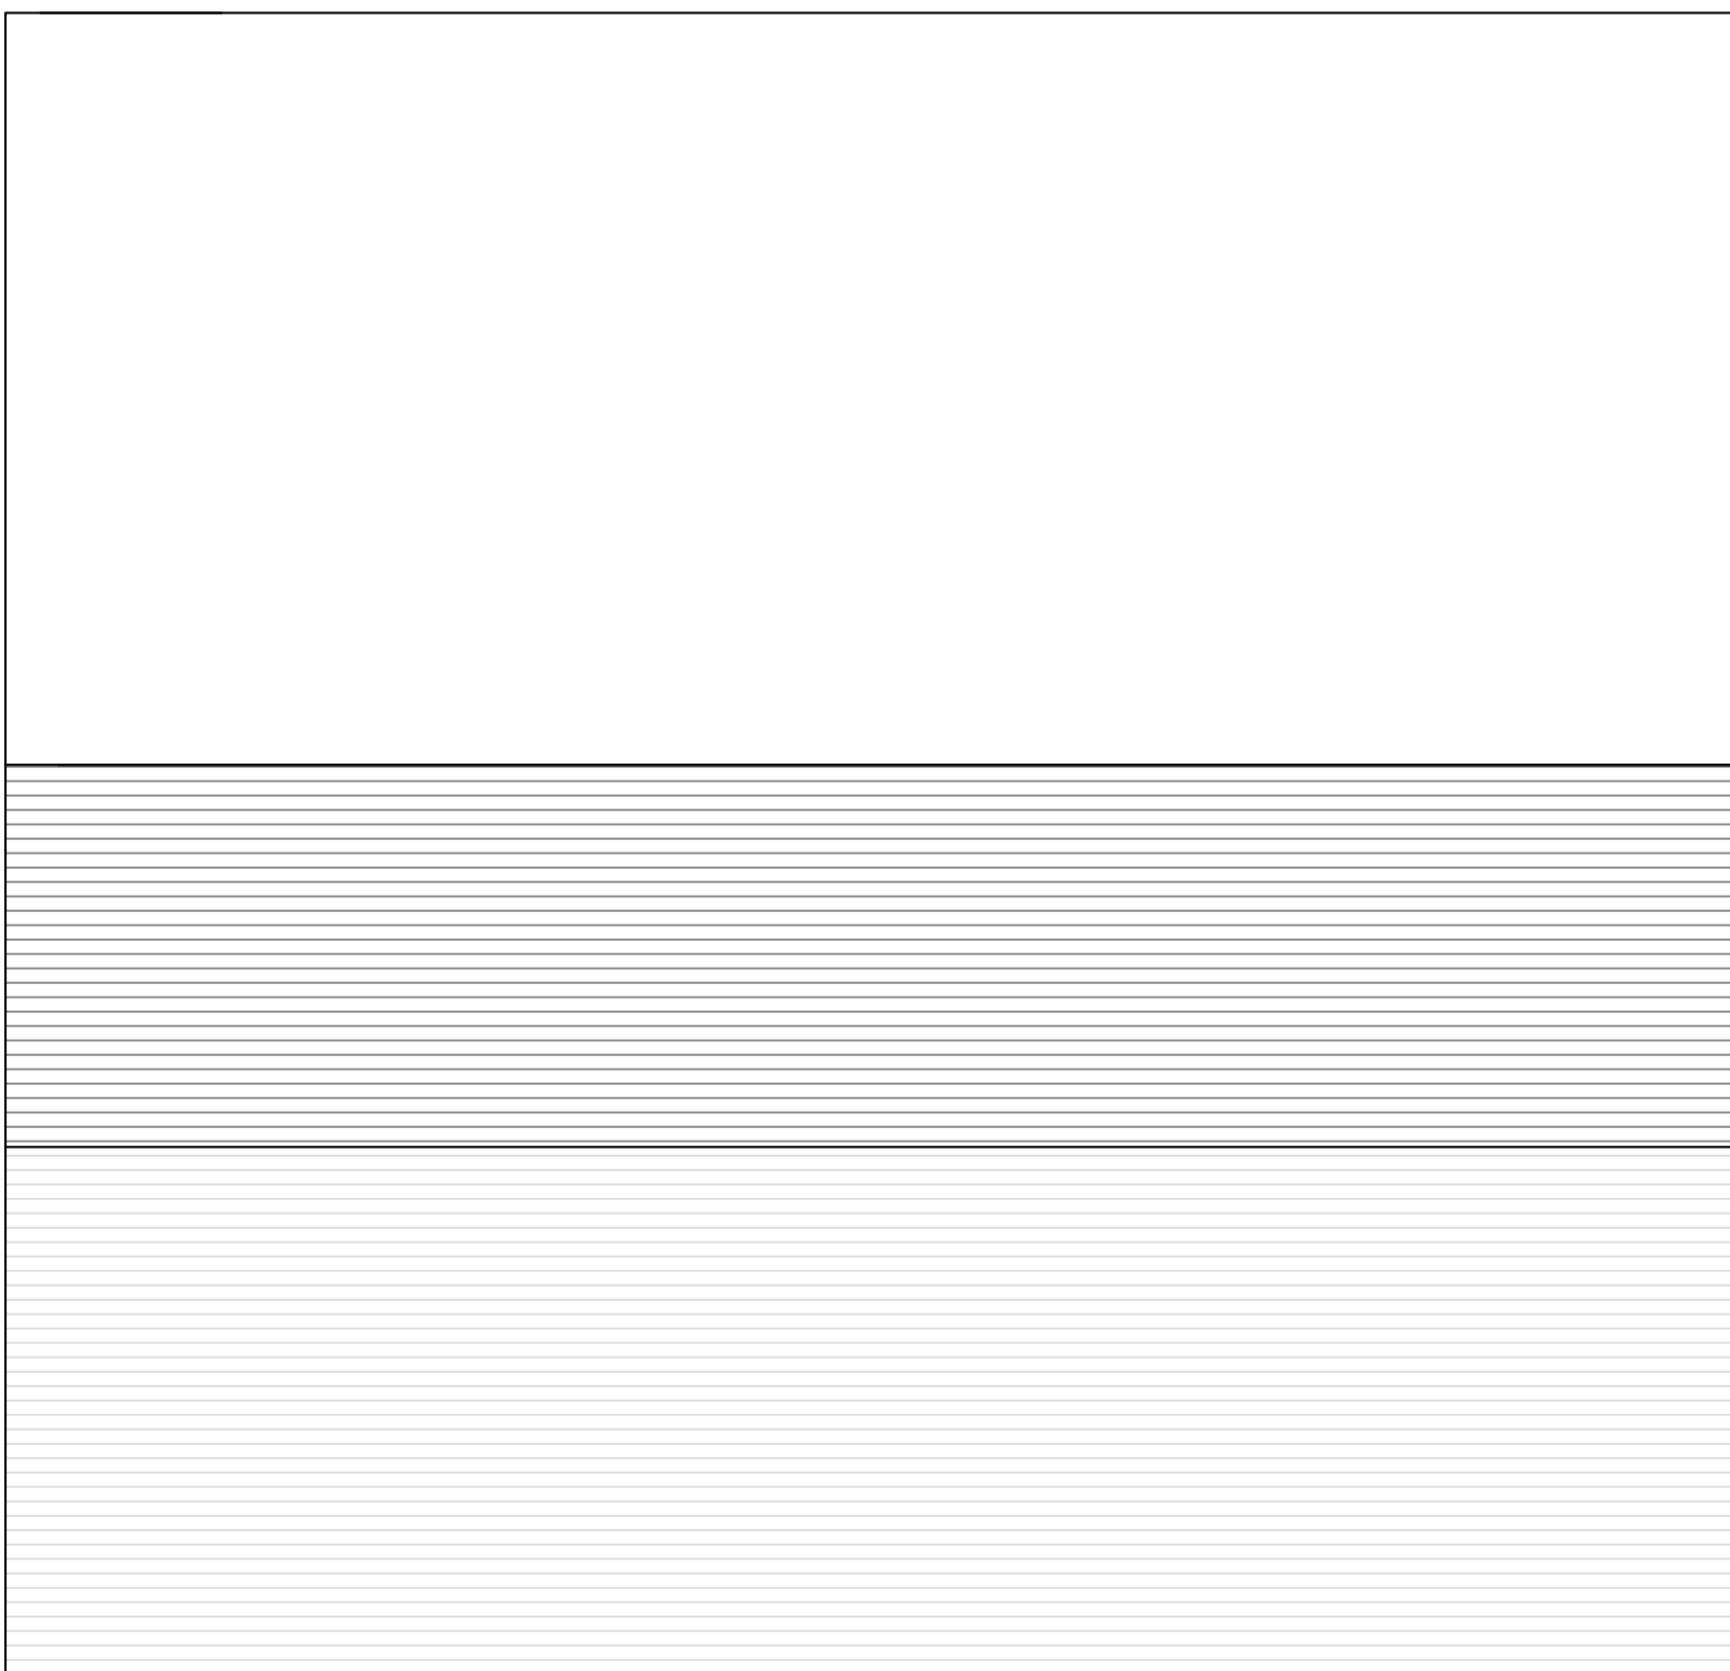

PROPOSED ROOF PLAN  
Scale 1:50

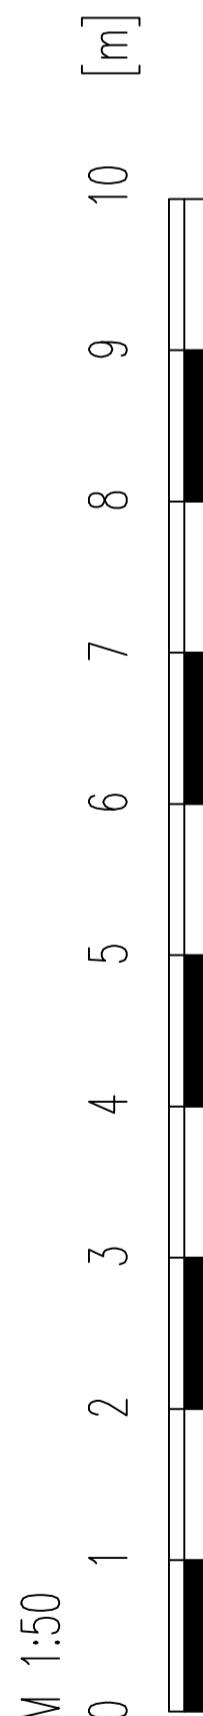


**IMPORTANT:**  
This drawing is the copyright and shall not be copied or reproduced without permission.  
This drawing shall not be scaled.  
Unless stated otherwise, all dimensions are in millimetres.  
Where applicable all dimensions shall be checked by the contractor onsite, prior to commencement of any works.  
This drawing shall be read in conjunction with all other drawings and the services specification document(s).  
All materials and workmanship shall conform with the relevant British & European Standards, Specifications and Codes of Practice.

NOTES:

status			
client			
project			
rev	date	description	chkd
reference files			

### PLANNING

1 Wychwood Cottages, Brighton Road,  
Horsham, West Sussex, RH13 8HE

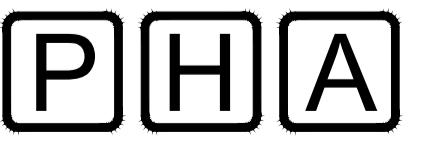

Philip Holley Architects  
+44 (0) 77 3858 2136  
Email philipjamesholley@gmail.com

### PROPOSED PLANS

drawn engineer approved date  
- - - 8.12.25

scale 1:50 @ A1

drawing number

revision

-

PH-A-PL-004