



NEW PLACE FARM, PULBOROUGH

PROPOSED PLANS - SF58, SF59, SF60, SF61


19440

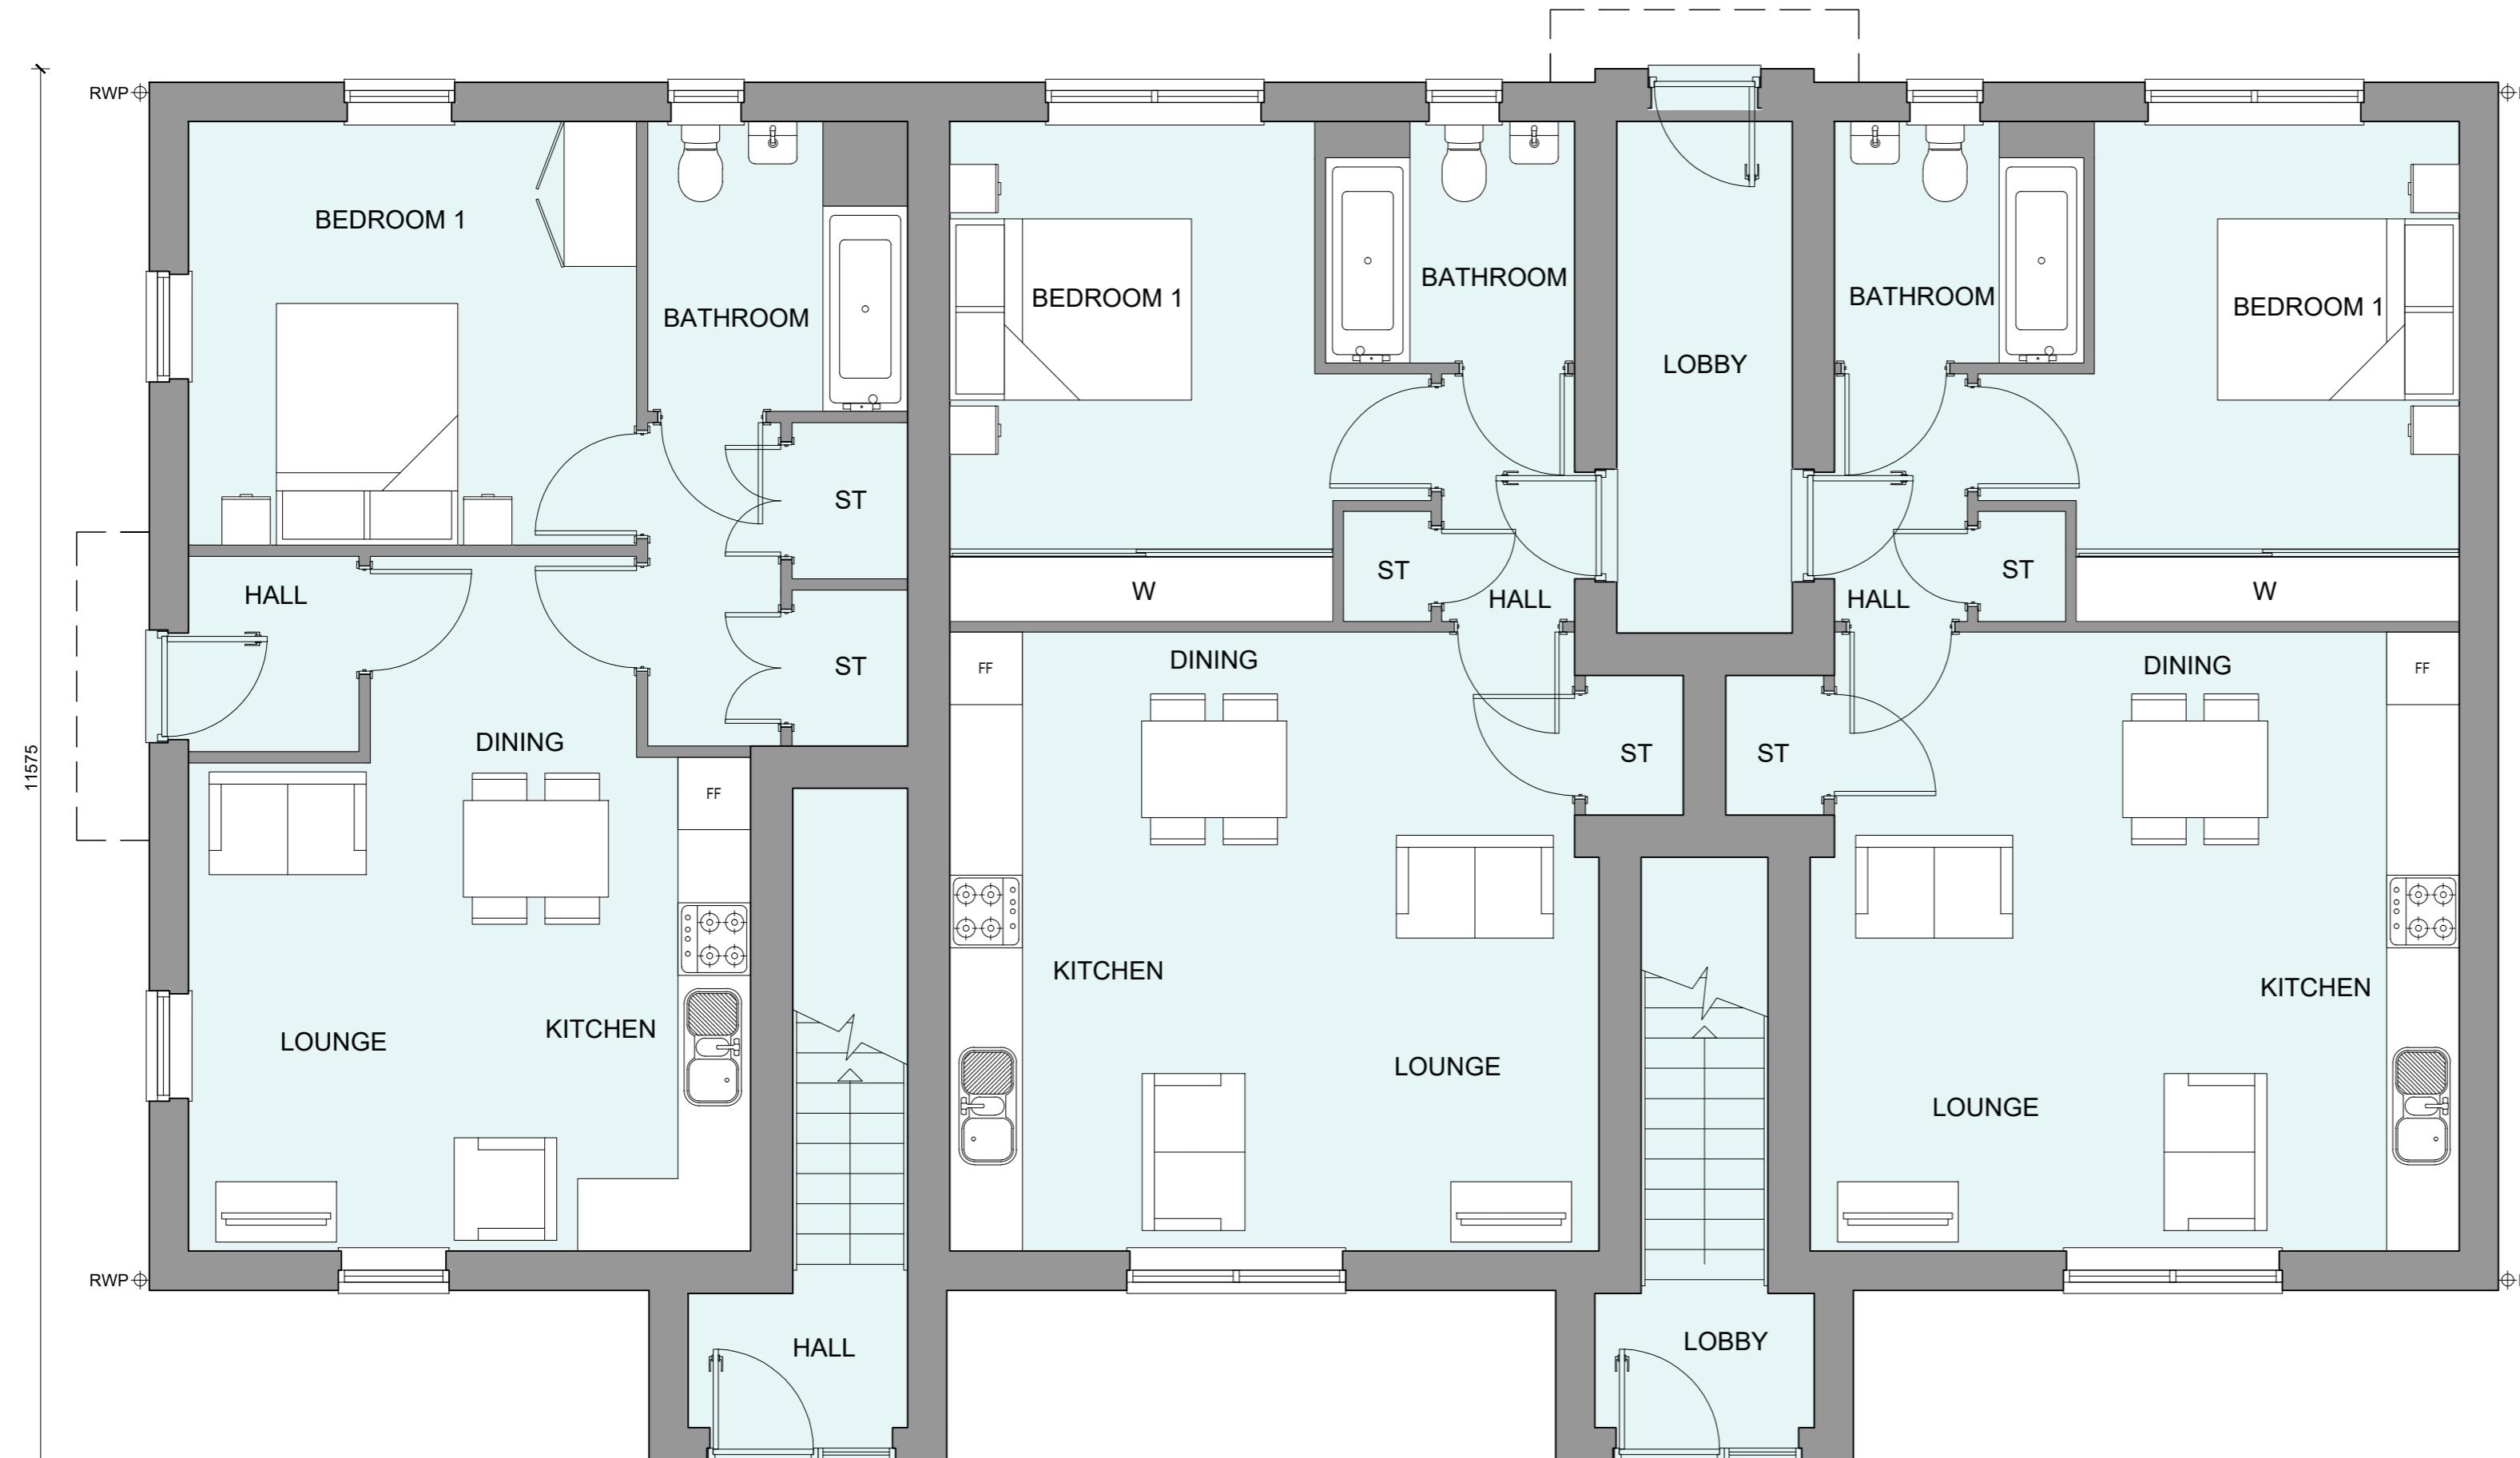

GROUND FLOOR PLAN

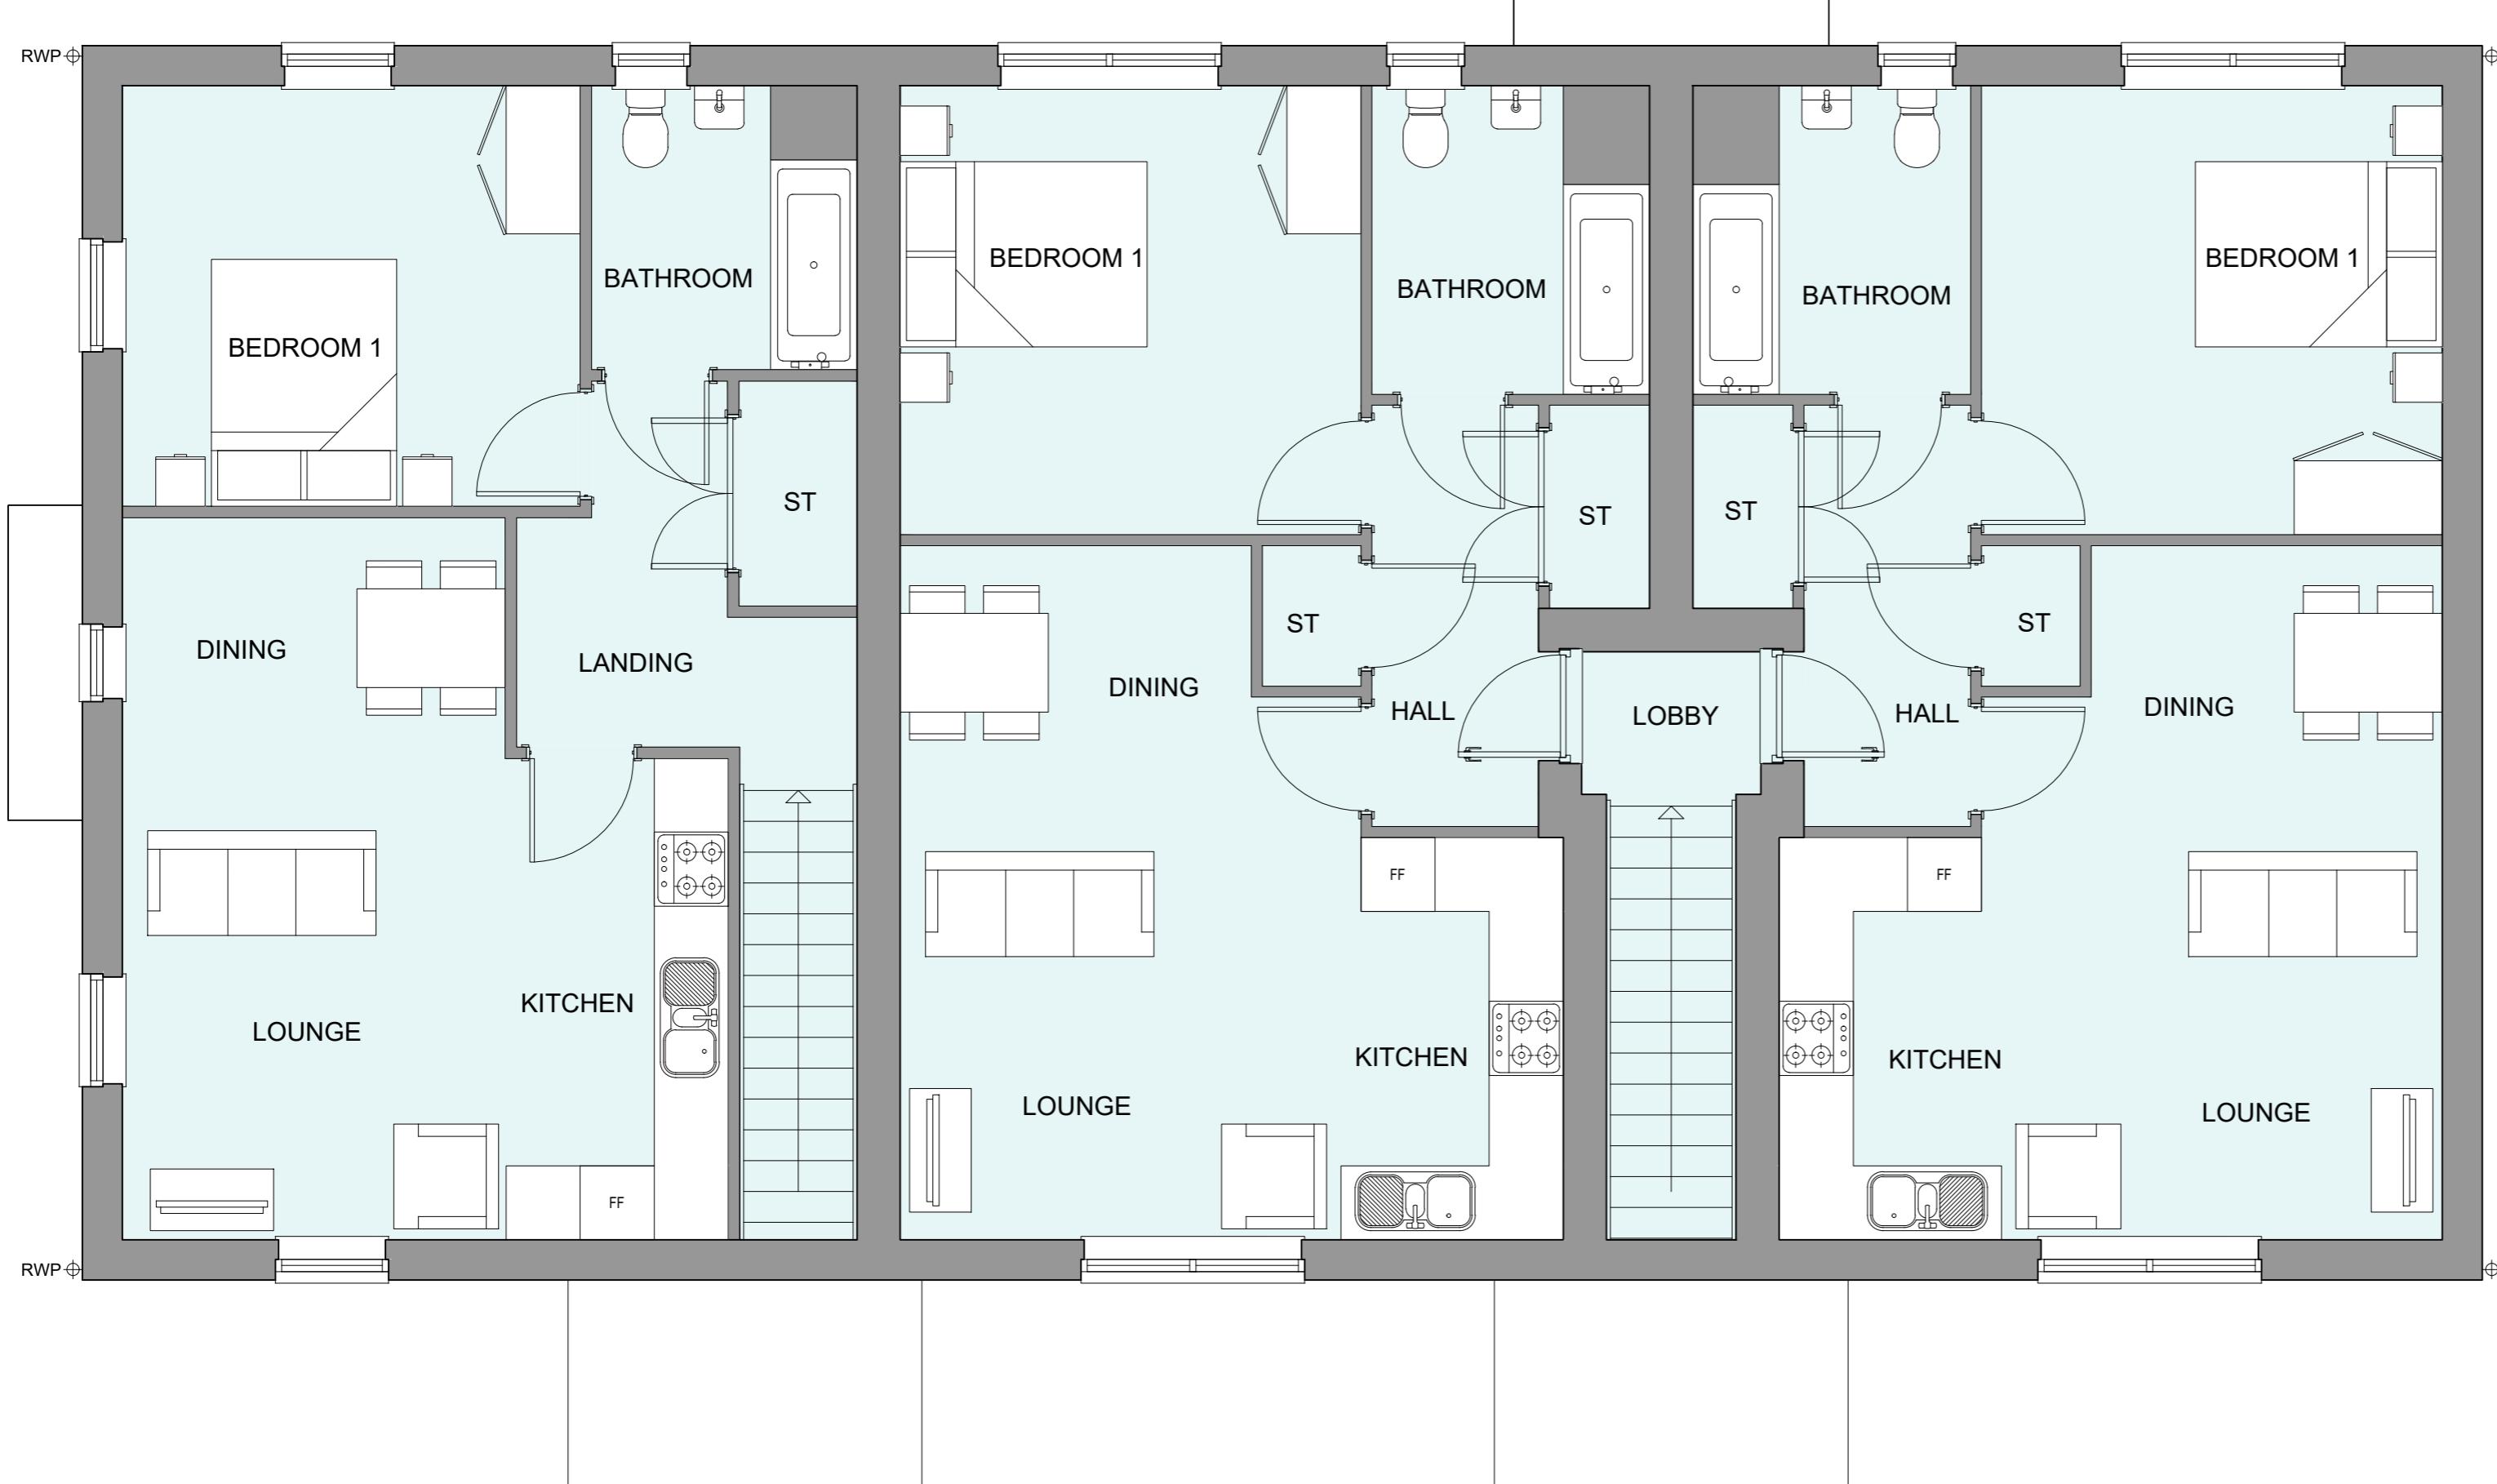

FIRST FLOOR PLAN

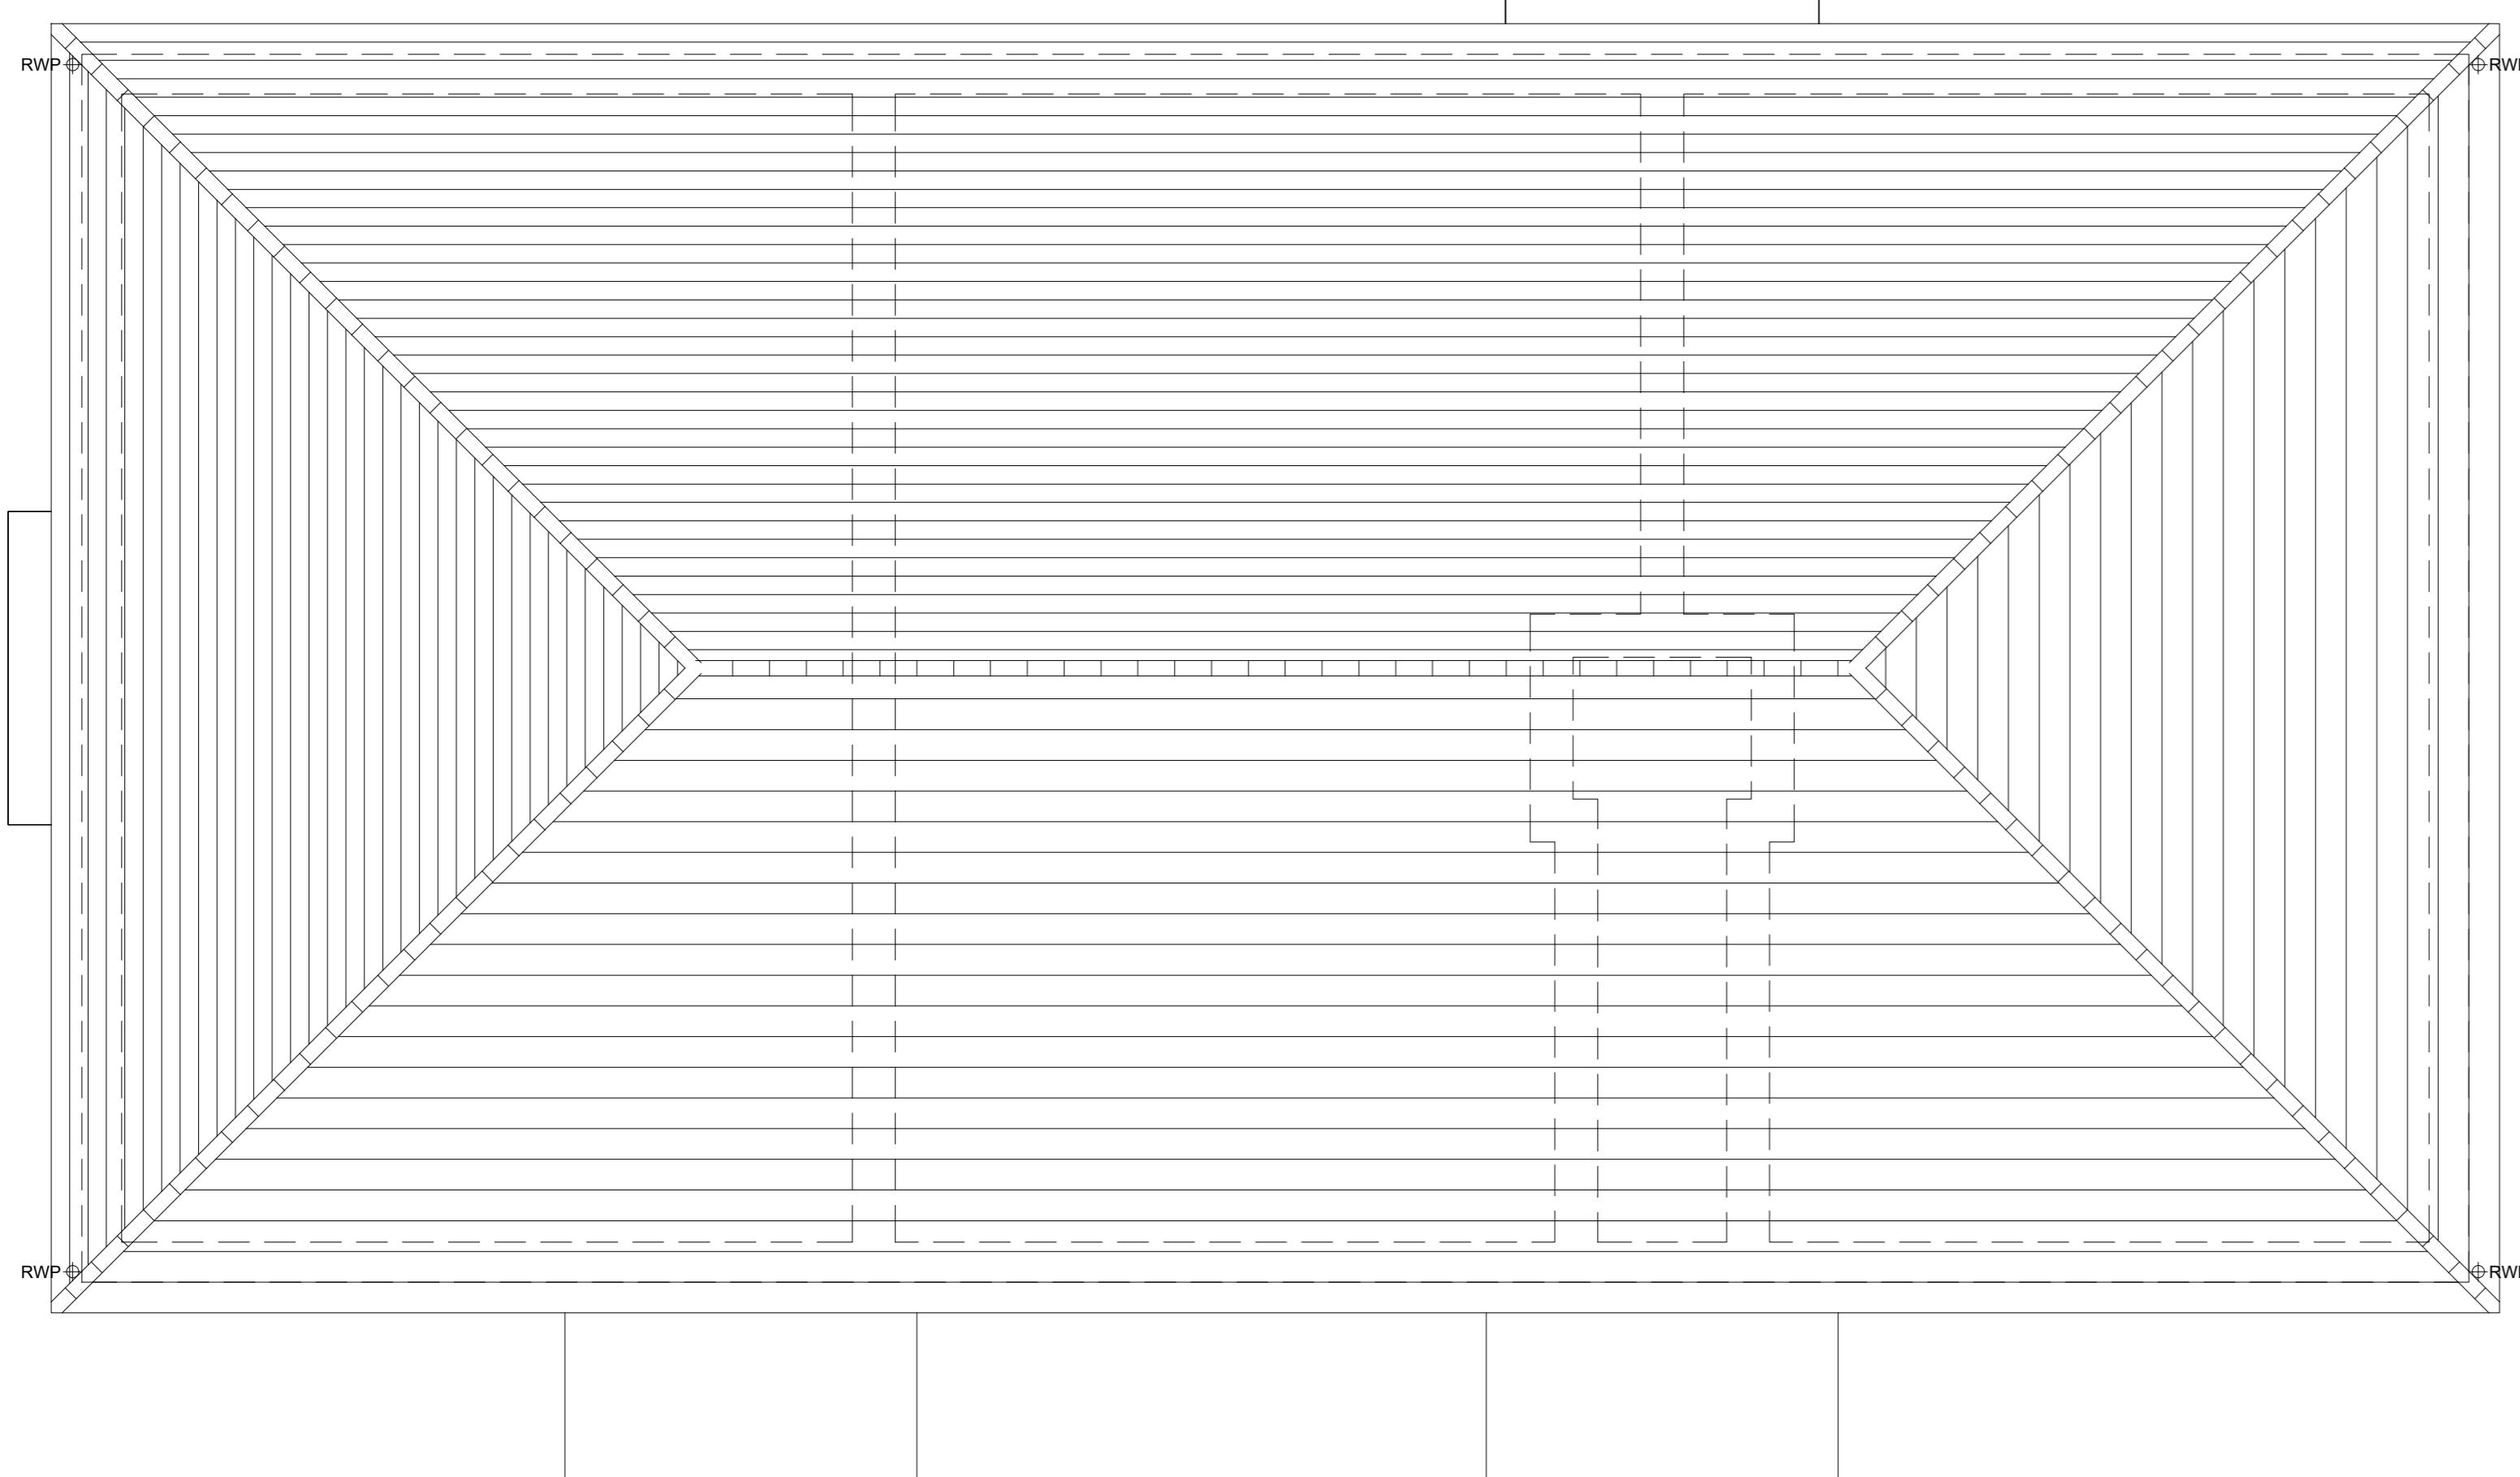

ROOF PLAN

A horizontal scale bar with tick marks at 0, 0.5, 1, 2, 3, 4, and 5m. The segments between 0-0.5, 1-2, 3-4, and 4-5m are shaded dark grey, while the segments between 0.5-1, 2-3, and 5m are white.

HOUSETYPE VARIATIONS		
PLOT NUMBERS:	<i>AS DRAWN</i>	- 149, 150, 155, 156, 157, 158,
	<i>HANDED</i>	- 151, 152, 153, 154, 159, 160
MATERIALS:	<i>WALLS</i>	- BRICK
	<i>WALLS (TREATMENT)</i>	-
	<i>FENESTRATION</i>	- UPVC
	<i>OBSCURE WINDOWS</i>	- BATHROOMS & ENSUITES
	<i>EXTERNAL DOORS</i>	- UPVC
	<i>OBSCURE DOORS</i>	-
	<i>ROOF</i>	- TILE
	<i>GUTTERING & DOWNPPIPES</i>	- UPVC
	<i>FASCIA & SOFFITS</i>	- UPVC
WINDOW OMISSION*:	<i>PLOT(S)</i>	- N/A
AREA OF TYPE 1 (GIA):	40sqm	435sqft
AREA OF TYPE 1 (GIA):	42sqm	448sqft
AREA OF TYPE 1 (GIA):	43sqm	465sqft
AREA OF TYPE 1 (GIA):	48sqm	519sqft
B. REGS PART M:	M4(1)	
NDSS COMPLIANT:	YES	
CHARACTER AREA:	N/A	

Rev	Date	Amendment	Initials
Project: NEW PLACE FARM PULBOROUGH			
Client: BARRATT DAVID WILSON (SOUTHERN COUNTIES)			
Drawing: PROPOSED PLANS SF58 - SF61			
<hr/> Drawing no:		Rev:	
<hr/> 24.1874.4000		<hr/> -	
<hr/> Scale@A1: 1:50 Date: SEP 24 Drawn: CLP Checked: GB			
<hr/> FINC Architects Ltd			
61-63 New London Road Chelmsford Essex CM2 0ND			
T: +44 (0)1245 933988			
W: www.fincarchitects.com			
E: company@fincarchitects.com			
<hr/> mer: © FINC Architects Limited holds the copyright to all the information contained within this document and their written consent must be obtained before copying or using the data other than for the purpose for which it was supplied.			

FINC Architects Ltd
61-63 New London Road | Chelmsford | Essex | CM2 0ND
T: +44 (0)1245 933988
W: www.finarchitects.com
E: company@finarchitects.com

mer: © FINC Architects Limited holds the copyright to all the information contained within this document and their written consent must be obtained before copying or using the data other than for the purpose for which it was supplied.

All dimensions and measurements to be checked on site.
Do not scale from this drawing. This drawing is to be printed in colour.