





FRONT ELEVATION

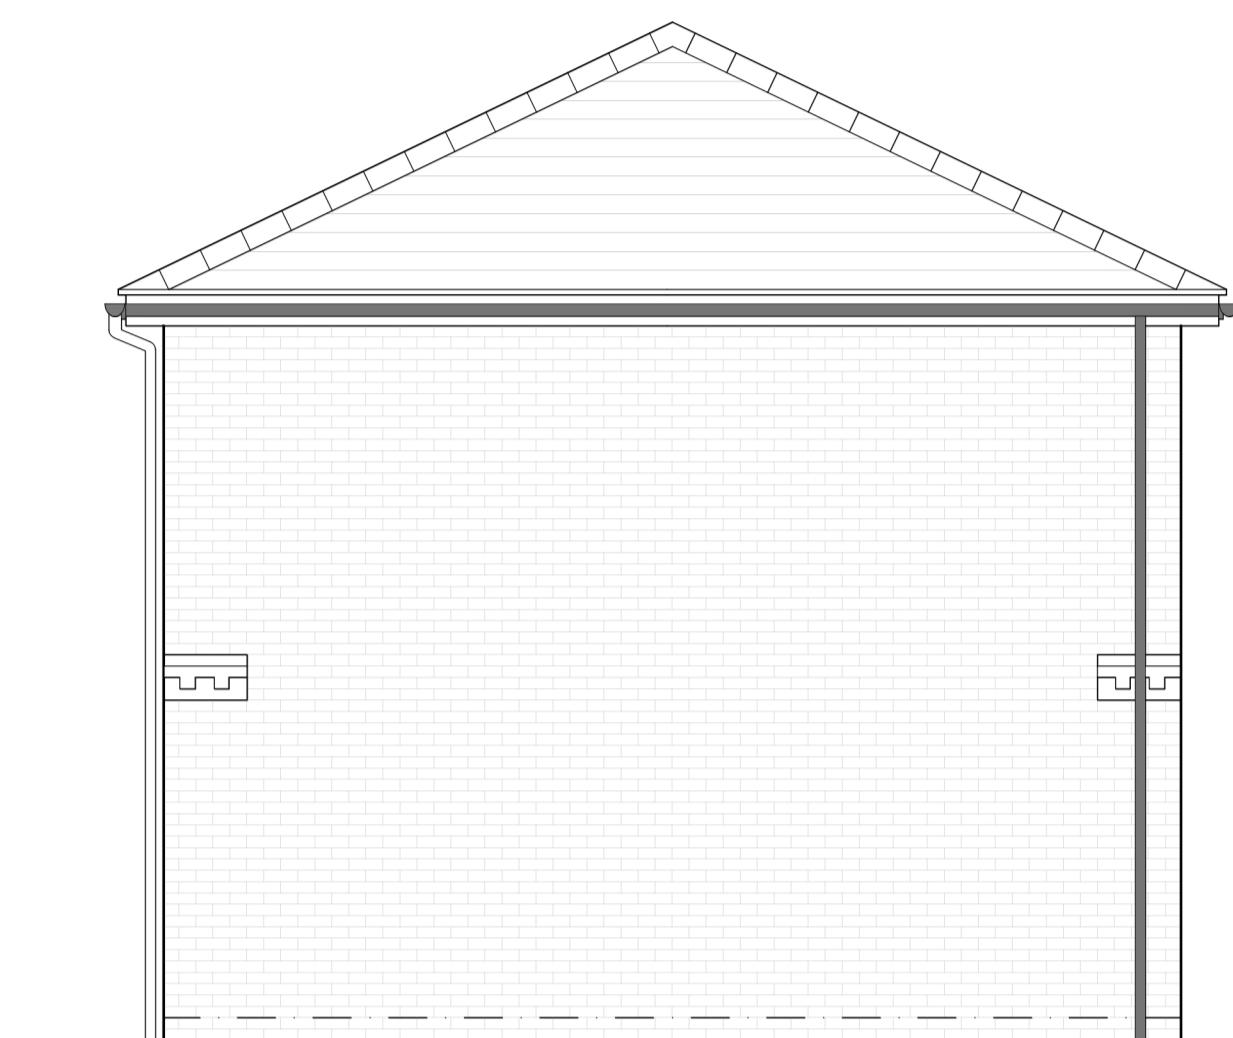

SIDE ELEVATION

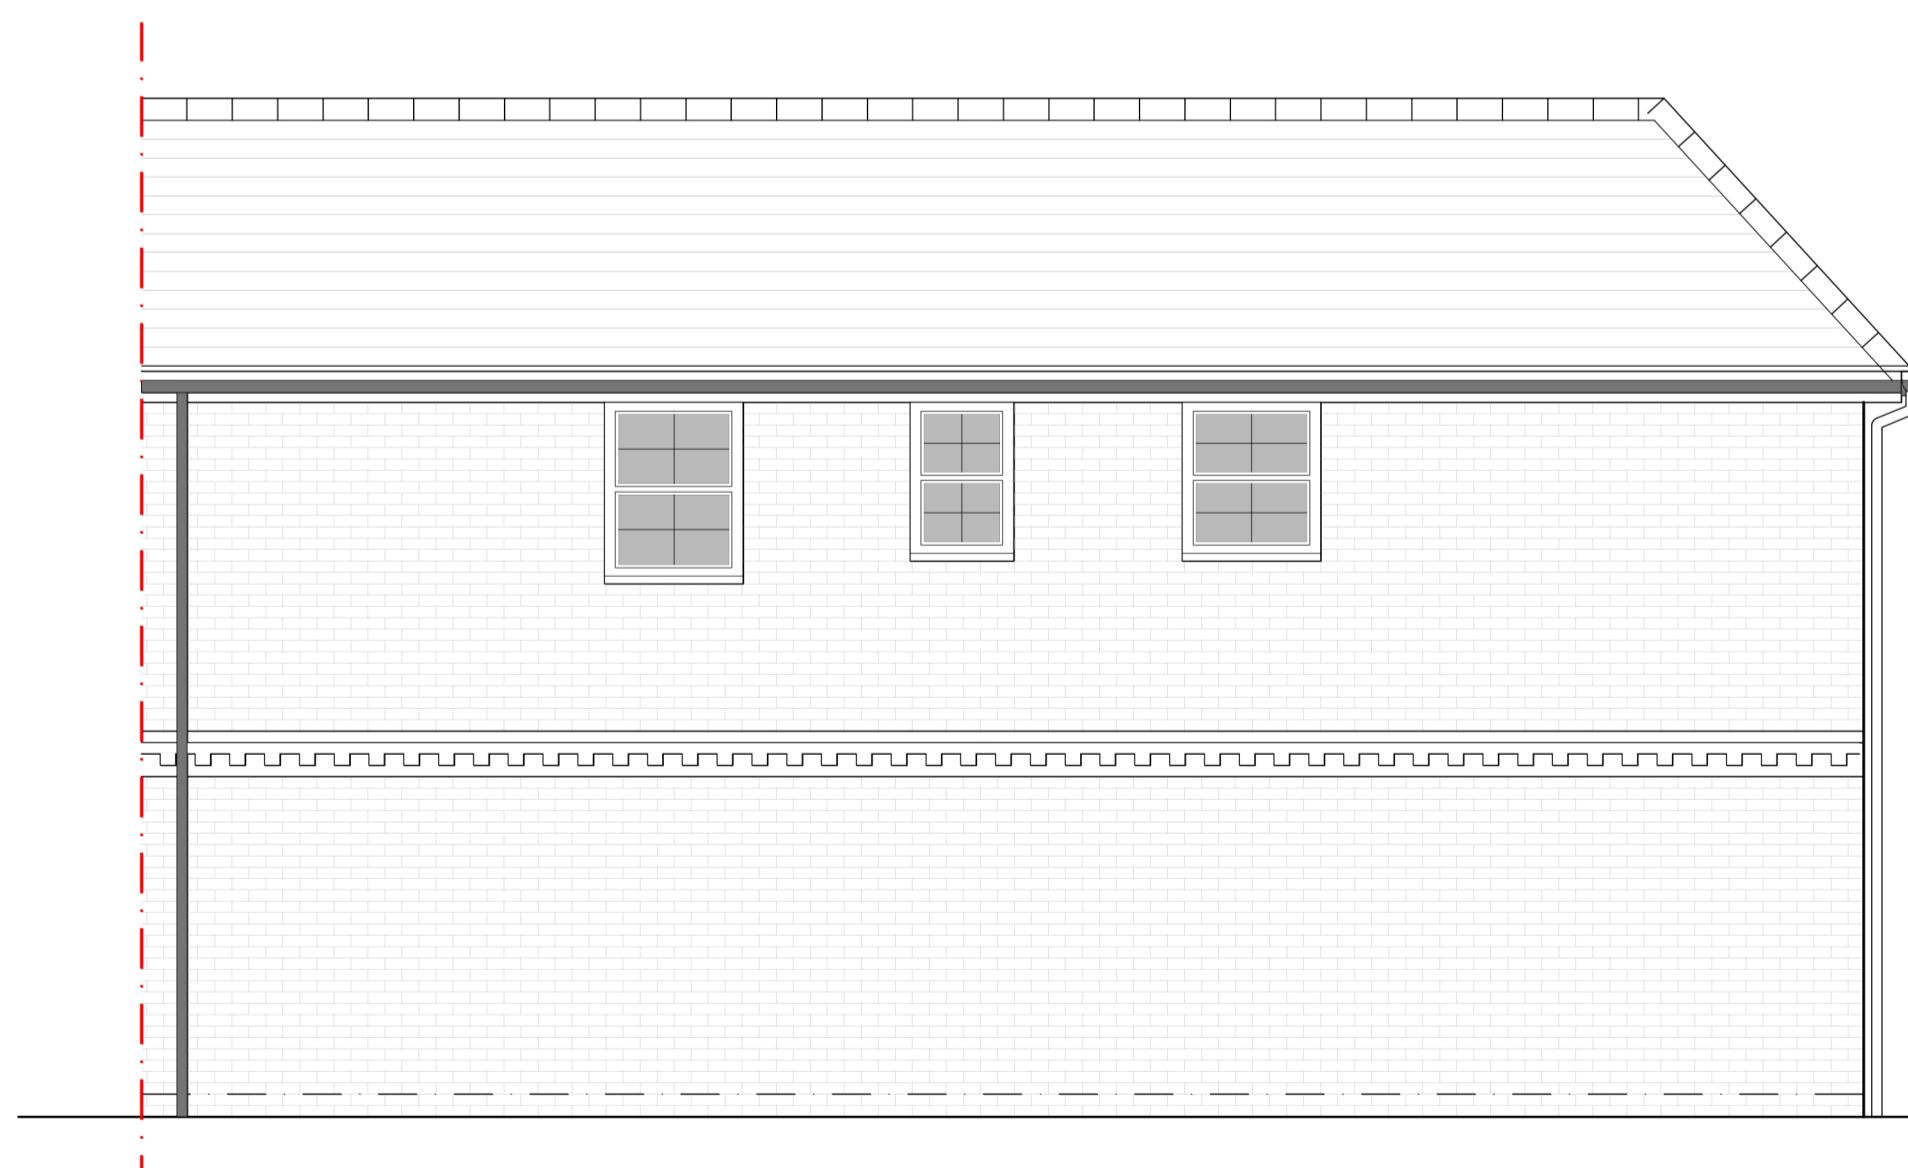

REAR ELEVATION

0 0.5 1 2 3 4 5m  
SCALE 1:50

HOUSETYPE VARIATIONS	
PLOT NUMBERS:	AS DRAWN - 87
HANDED:	- 88
MATERIALS:	WALLS - BRICK WALLS (TREATMENT) - FENESTRATION - UPVC OBSCURE WINDOWS - BATHROOMS & ENSUITES EXTERNAL DOORS - UPVC OBSCURE DOORS - ROOF - TILE GUTTERING & DOWNPPIPES - UPVC FASCIA & SOFFITS - UPVC
WINDOW OMISSION:	PLOT(S) - N/A
AREA OF UNIT (GIA):	73sqm 791sqft
B. REGS PART M:	M4(1)
NDSS COMPLIANT:	YES
CHARACTER AREA:	N/A

A 19.12.24 COLOURED FRONT ELEVATION ADDED  
Rev Date Amendment EBC  
Initials

Project:  
**NEW PLACE FARM**  
PULBOROUGH  
Client:  
BARRATT DAVID WILSON (SOUTHERN COUNTIES)  
Drawing:  
PROPOSED ELEVATIONS  
HOUSE TYPE ALDERTON

Drawing no: 24.1874.4051 Rev: A  
Scale@A1: 1:50 Date: SEP 24 Drawn: CLP Checked: GB

61-63 New London Road | Chelmsford | Essex | CM2 0ND  
T: +44 (0)1245 933988  
W: [www.fincarchitects.com](http://www.fincarchitects.com)  
E: [company@fincarchitects.com](mailto:company@fincarchitects.com)

**finc**  
© Finc Architects Limited holds the copyright to all the information contained within this drawing and it may not be copied or reproduced in whole or in part without the written permission of the copyright owner.  
All dimensions and measurements to be checked on site.  
Do not measure from this drawing. This drawing is to be printed in colour.  
Disclaimer: All dimensions and measurements to be obtained before copying or using the data other than for the purpose it was originally supplied.