




FRONT ELEVATION TYPE A

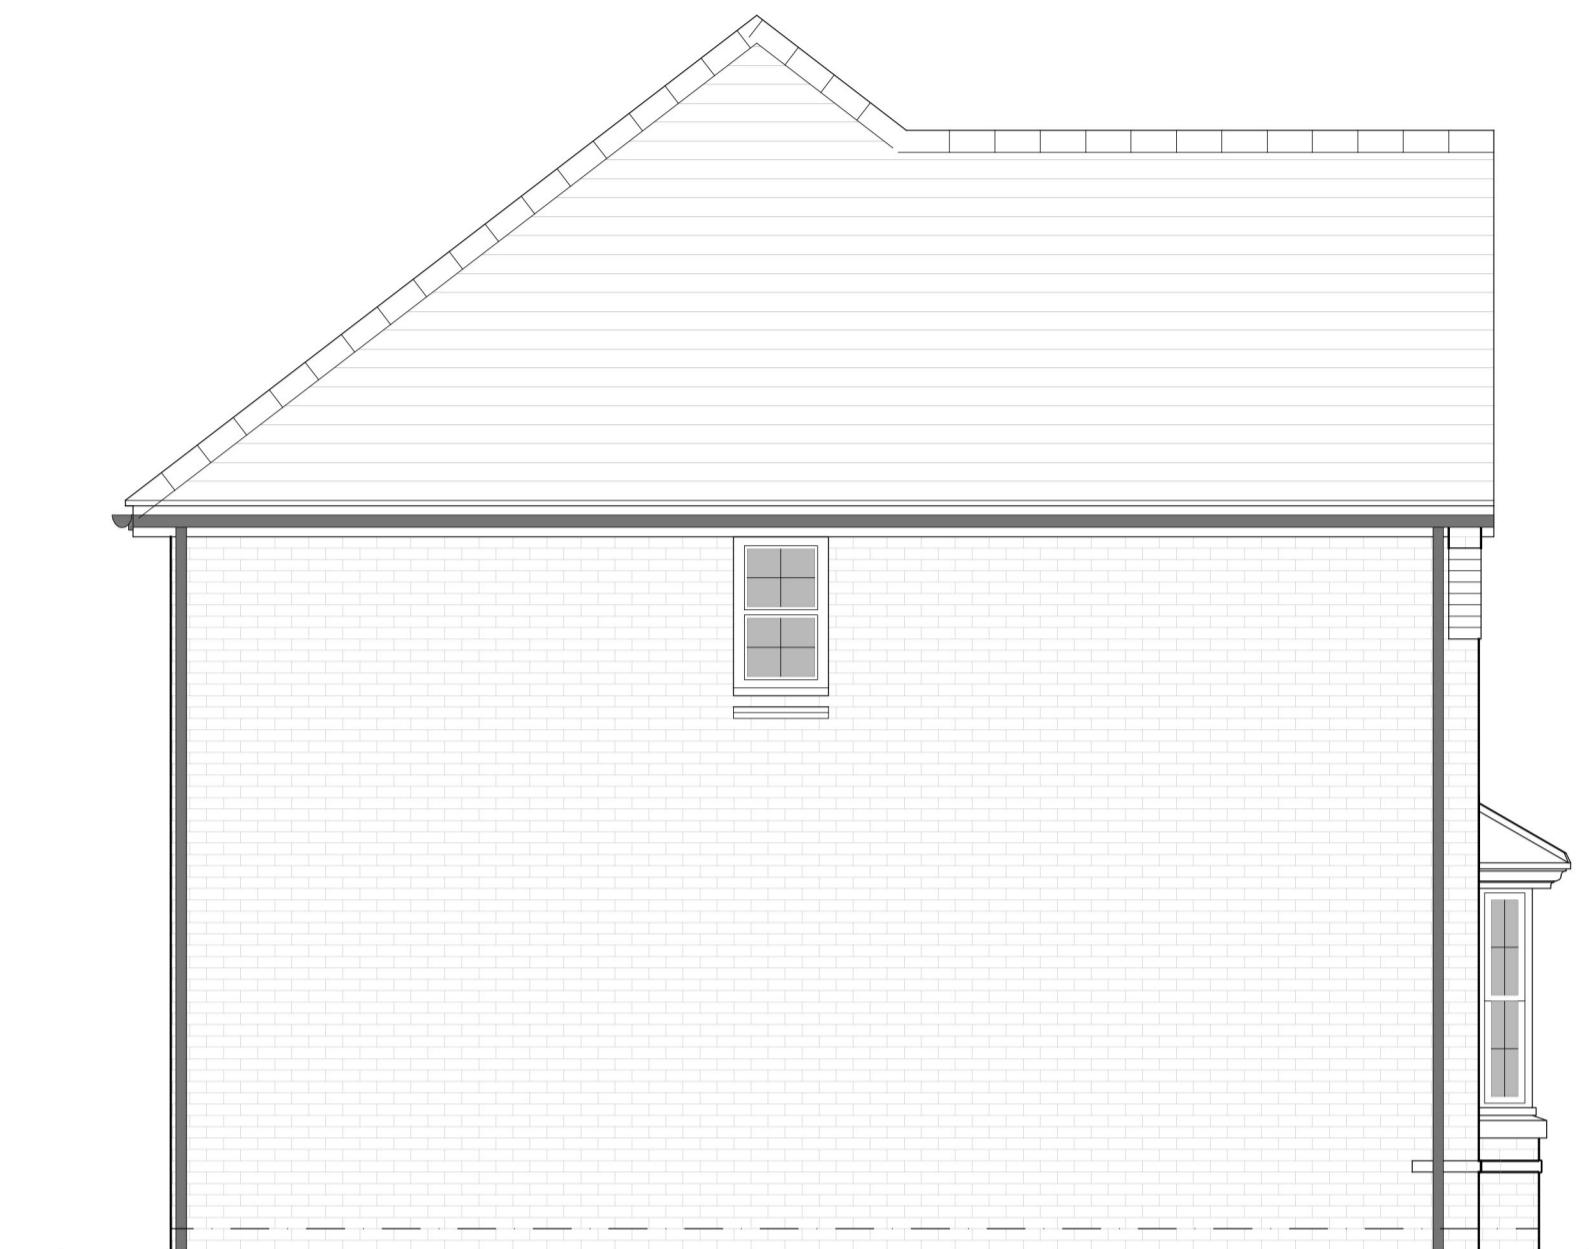

SIDE ELEVATION



REAR ELEVATION



SIDE ELEVATION

HOUSETYPE VARIATIONS

PLOT NUMBERS:	AS DRAWN	- 24, 42, 71, 118, 124, 134
HANDED:	- 2, 20, 31, 33, 34, 47, 51, 70, 82	117
MATERIALS:	WALLS	- BRICK
	WALLS (TREATMENT)	-
	FENESTRATION	- UPVC
	OBSCURE WINDOWS	- BATHROOMS & ENSUITES
	EXTERNAL DOORS	- UPVC
	OBSCURE DOORS	-
	ROOF	- TILE
	GUTTERING & DOWNPipes	- UPVC
	FASCIA & SOFFITS	- UPVC
WINDOW OMISSION:	PLOT(S)	- N/A
AREA OF UNIT (GIA):	117sqm	1260sqft
B. REGS PART M:	M4(1)	
NDSS COMPLIANT:	NO	
CHARACTER AREA:	N/A	

PLANNING ISSUE

 A 19.12.24 COLOURED FRONT ELEVATION ADDED
 Rev: Date: Amendment: EBC
 Initials:

 Project:
NEW PLACE FARM
PULBOROUGH

 Client:
 BARRATT DAVID WILSON (SOUTHERN COUNTIES)

 Drawing:
 PROPOSED ELEVATIONS
 HOUSE TYPE SHENTON TYPE A

 Drawing no: 24.1874.4401 Rev: A
 Scale@A1: 1:50 Date: SEP 24 Drawn: CLP Checked: GB

 FINC Architects Ltd
 61-63 New London Road | Chelmsford | Essex | CM2 0ND
 T: +44 (0)1245 933988
 W: www.fincarchitects.com
 E: company@fincarchitects.com

 © FINC Architects Limited holds the copyright to all the information contained within this drawing and it may not be copied or reproduced in whole or in part without the prior written consent of the copyright owner.
 All dimensions and measurements to be checked on site.
 Do not scale from this drawing. This drawing is to be printed in colour.