




FRONT ELEVATION TYPE A



SIDE ELEVATION

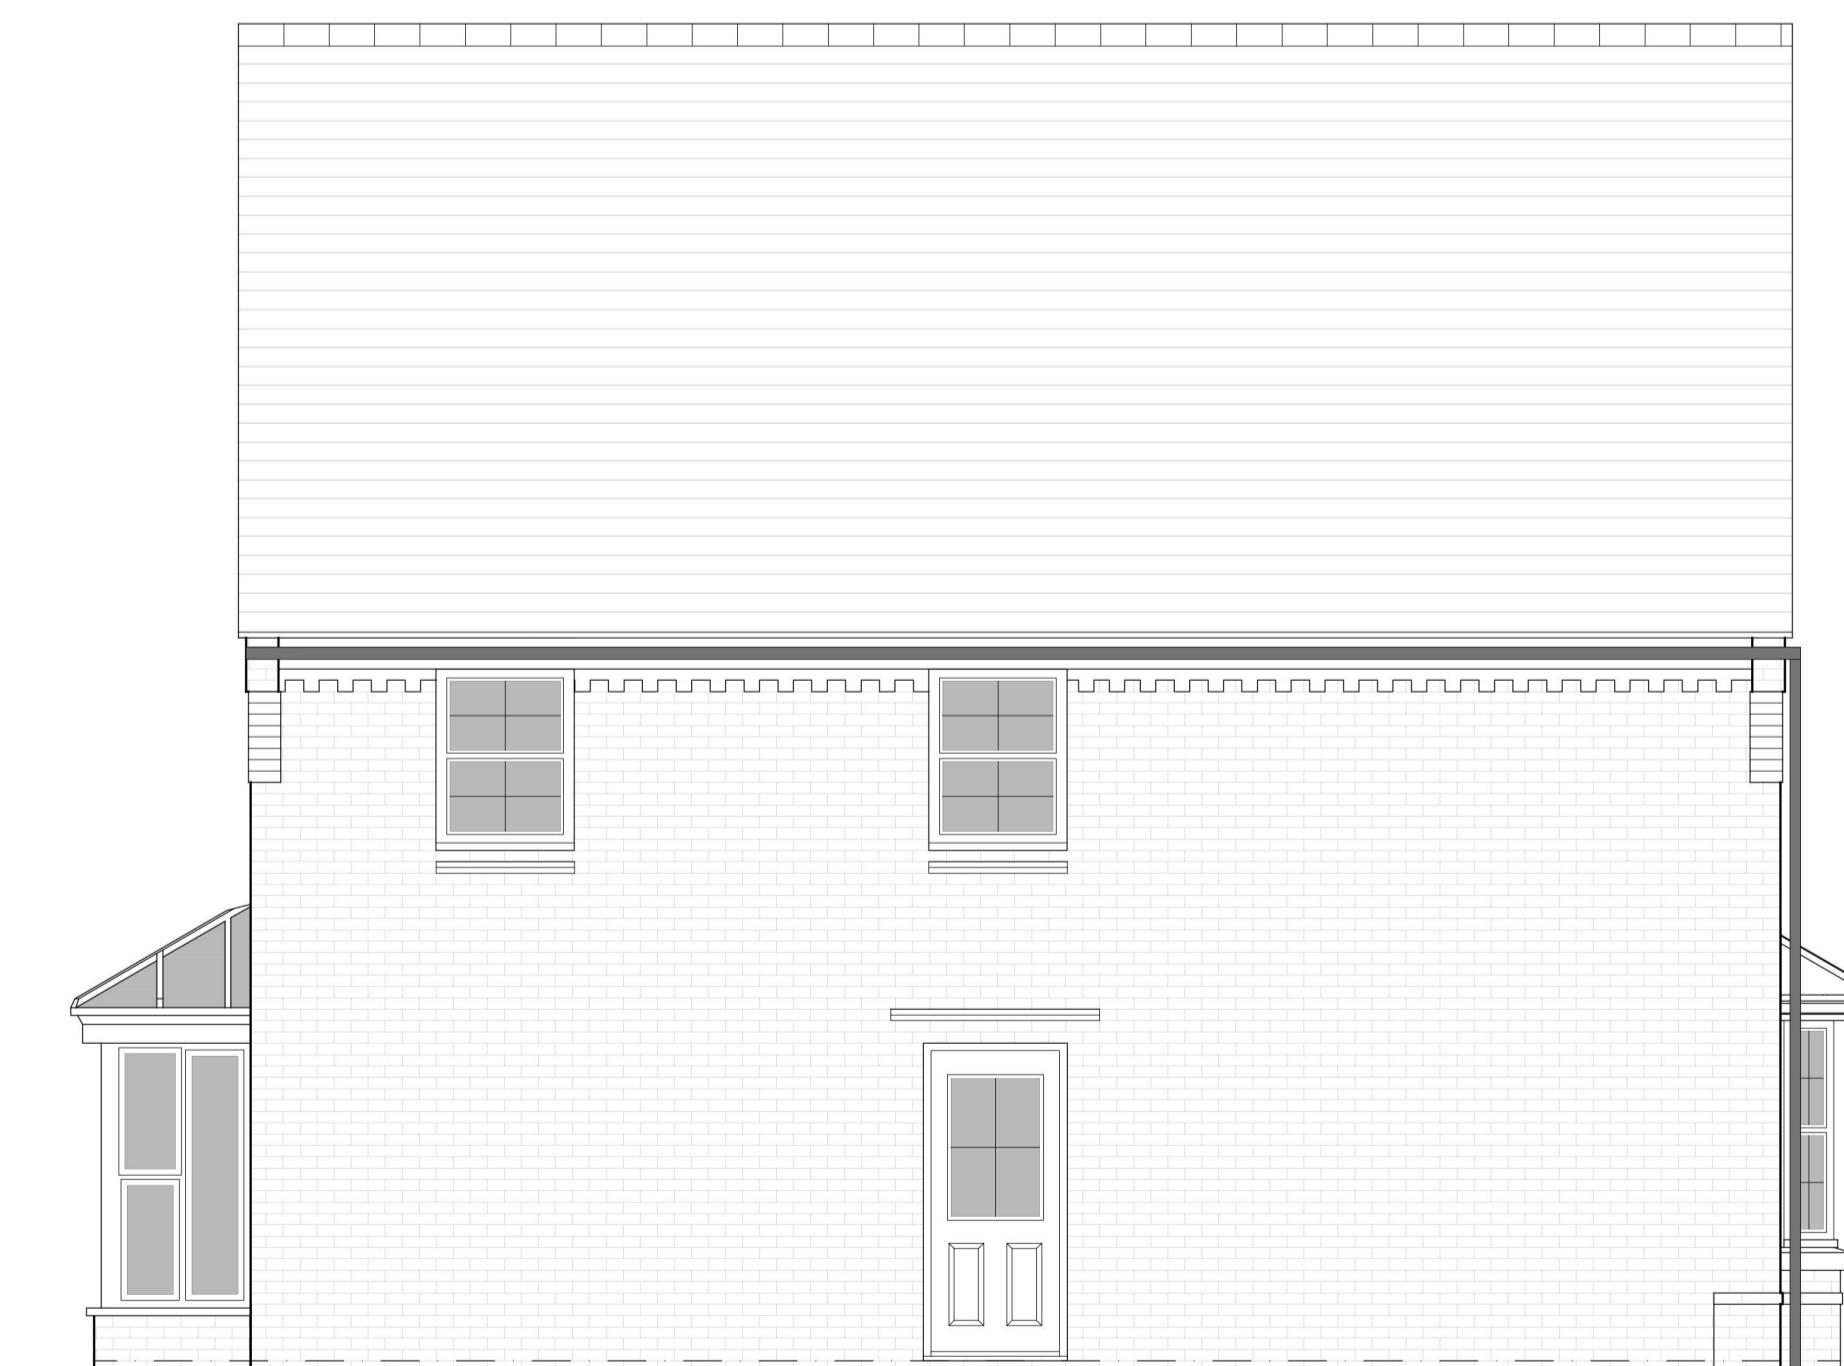

REAR ELEVATION



SIDE ELEVATION

HOUSETYPE VARIATIONS

PLOT NUMBERS:	AS DRAWN	- 10, 17, 23, 46, 120, 130
HANDED:	-	9, 22, 29, 54
MATERIALS:	WALLS	- BRICK
	WALLS (TREATMENT)	-
	FENESTRATION	- UPVC
	OBSCURE WINDOWS	- BATHROOMS & ENSUITES
	EXTERNAL DOORS	- UPVC
	OBSCURE DOORS	-
	ROOF	- TILE
	GUTTERING & DOWNPipes	- UPVC
	FASCIA & SOFFITS	- UPVC
WINDOW OMISSION:	PLOT(S)	- N/A
AREA OF UNIT (GIA):	128sqm	1374sqft
B. REGS PART M:	M4(1)	
NDSS COMPLIANT:	NO	
CHARACTER AREA:	N/A	

PLANNING ISSUE

A	19.12.24	COLOURED FRONT ELEVATION ADDED	EBC
Rev	Date	Amendment	
Project:			
NEW PLACE FARM			
PULBOROUGH			
Client:			
BARRATT DAVID WILSON (SOUTHERN COUNTIES)			
Drawing:			
PROPOSED ELEVATIONS			
HOUSE TYPE CORNELL TYPE A			
Drawing no:	24.1874.4451	Rev:	A
Scale@A1:	1:50	Date:	SEP 24
Drawn:	CLP	Checked:	GB
FINC Architects Ltd			
61-63 New London Road Chelmsford Essex CM2 0ND			
T: +44 (0)1245 933886			
W: www.fincarchitects.com			
E: company@fincarchitects.com			
Disclaimer: © FINC Architects Limited holds the copyright to all the information contained within this drawing. It is the responsibility of the client to obtain a copy of the drawing before copying or using the drawing other than for the purpose it was originally supplied.			
All dimensions and measurements to be checked on site.			
Do not scale from this drawing. This drawing is to be printed in colour.			

0

0.5

1

2

3

4

5m