




FRONT ELEVATION



SIDE ELEVATION



REAR ELEVATION

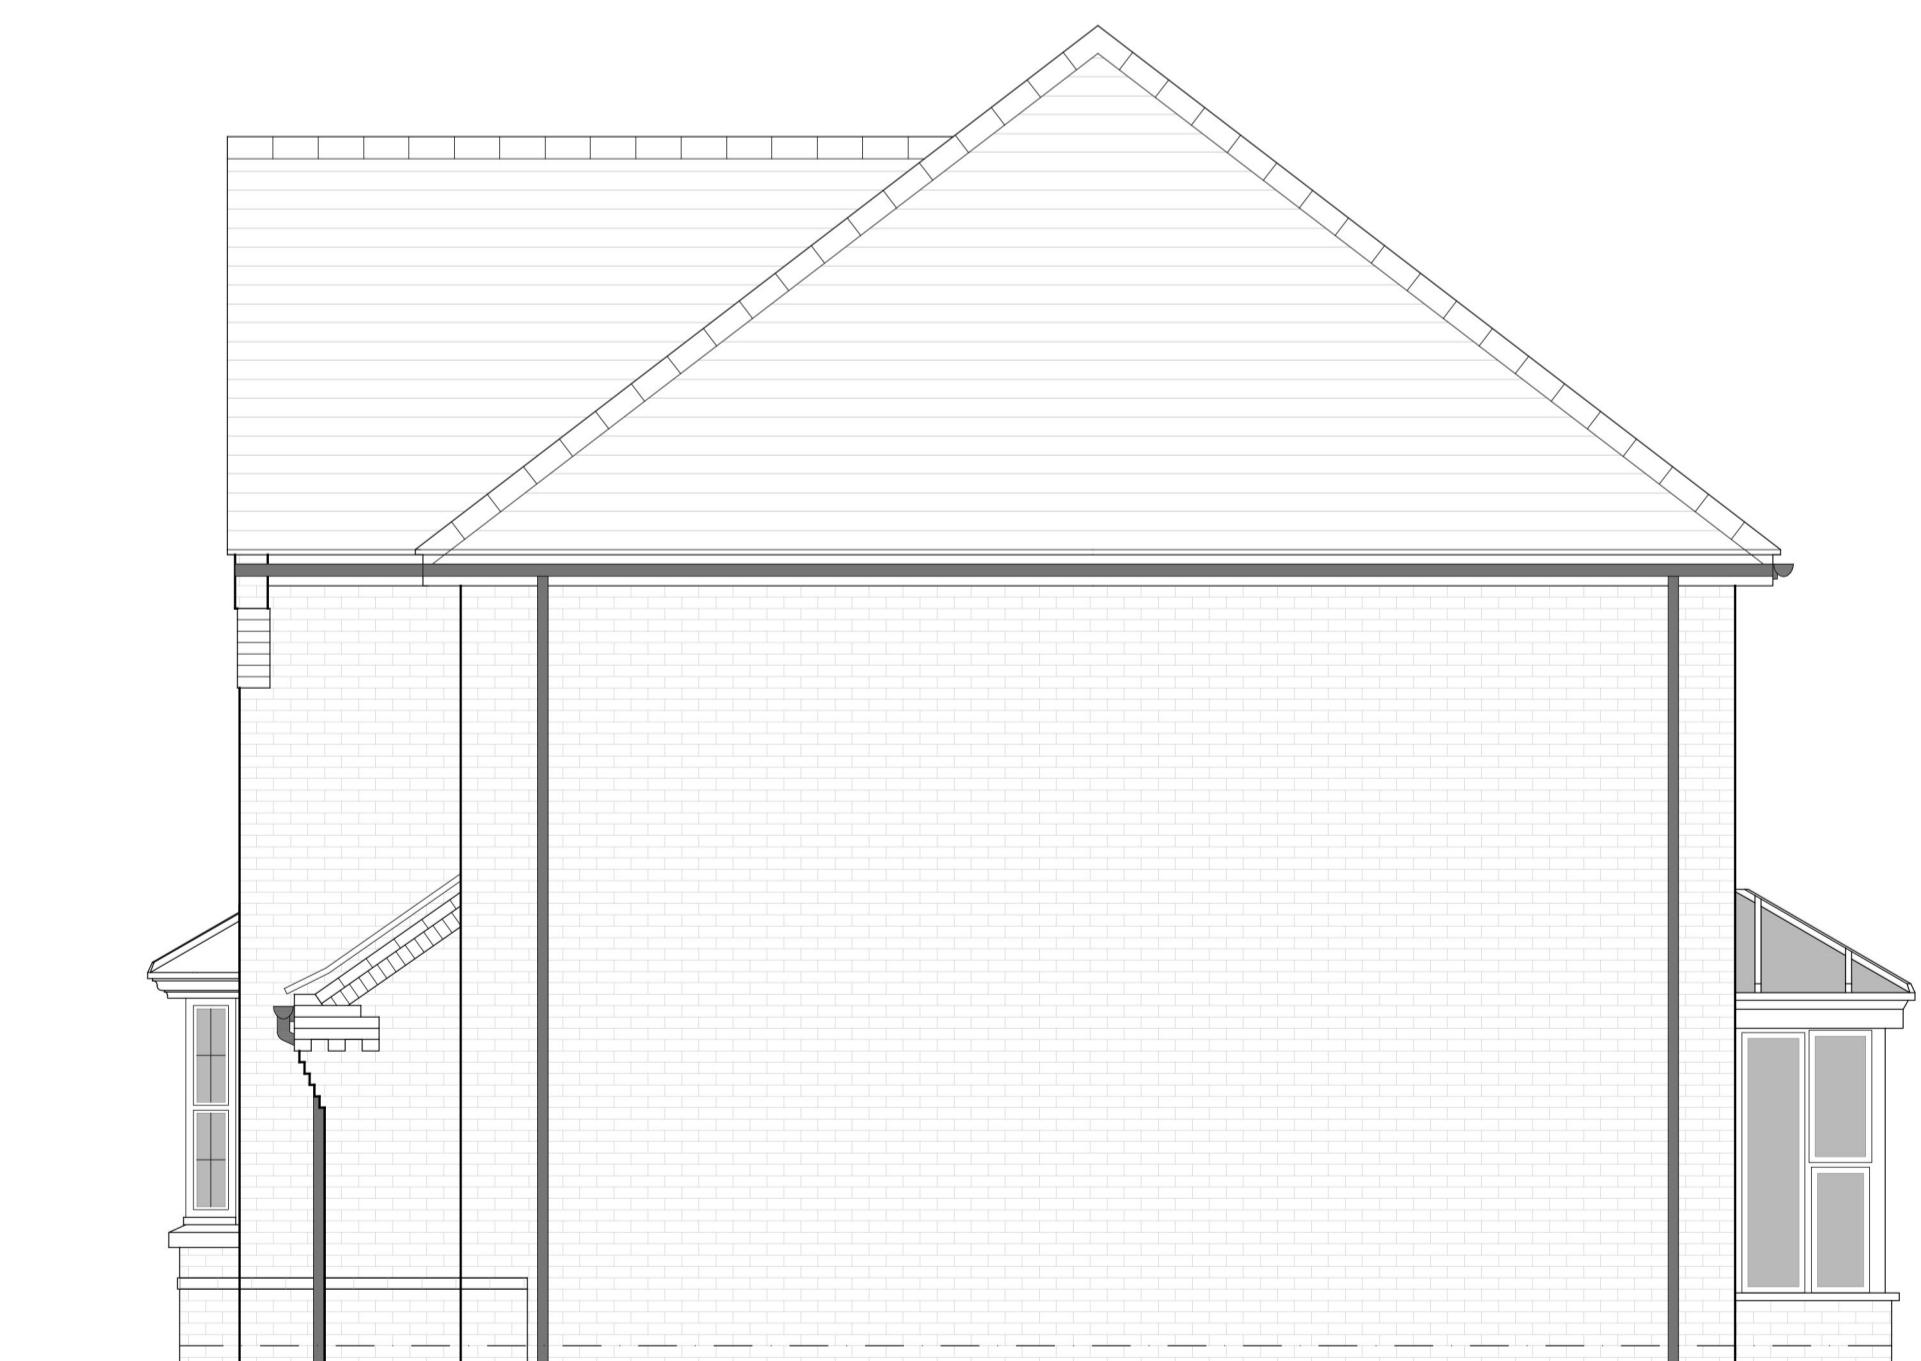

SIDE ELEVATION

HOUSETYPE VARIATIONS		
PLOT NUMBERS:	AS DRAWN	- 77, 121
HANDED:	-	19, 26, 39
MATERIALS:	WALLS	- BRICK
	WALLS (TREATMENT)	-
	FENESTRATION	- UPVC
	OBSCURE WINDOWS	- BATHROOMS & ENSUITES
	EXTERNAL DOORS	- UPVC
	OBSCURE DOORS	-
	ROOF	- TILE
	GUTTERING & DOWNPipes	- UPVC
	FASCIA & SOFFITS	- UPVC
WINDOW OMISSION:	PLOT(S)	- N/A
AREA OF UNIT (GIA):	183sqm	1972sqft
B. REGS PART M:	M4(1)	
NDSS COMPLIANT:	NO	
CHARACTER AREA:	N/A	

A 18.12.24 COLOURED FRONT ELEVATION ADDED
Rev Date Amendment EBC
Initials

Project:
NEW PLACE FARM
PULBOROUGH
Client:
BARRATT DAVID WILSON (SOUTHERN COUNTIES)
Drawing:
PROPOSED ELEVATIONS
HOUSE TYPE MANNING

Drawing no: 24.1874.4651 Rev: A
Scale@A1: 1:50 Date: SEP 24 Drawn: CLP Checked: GB

© Finc Architects Ltd
61-63 New London Road | Chelmsford | Essex | CM2 0ND
T: +44 (0)1245 933988
W: www.fincarchitects.com
E: company@fincarchitects.com

Disclaimer: © Finc Architects Ltd holds the copyright to all the information contained within this drawing. Copying and distribution may only be obtained before copying or using the drawing other than for the purpose it was originally supplied.
All dimensions and measurements to be checked on site.
Do not measure from this drawing. This drawing is to be printed in colour.