





FRONT ELEVATION

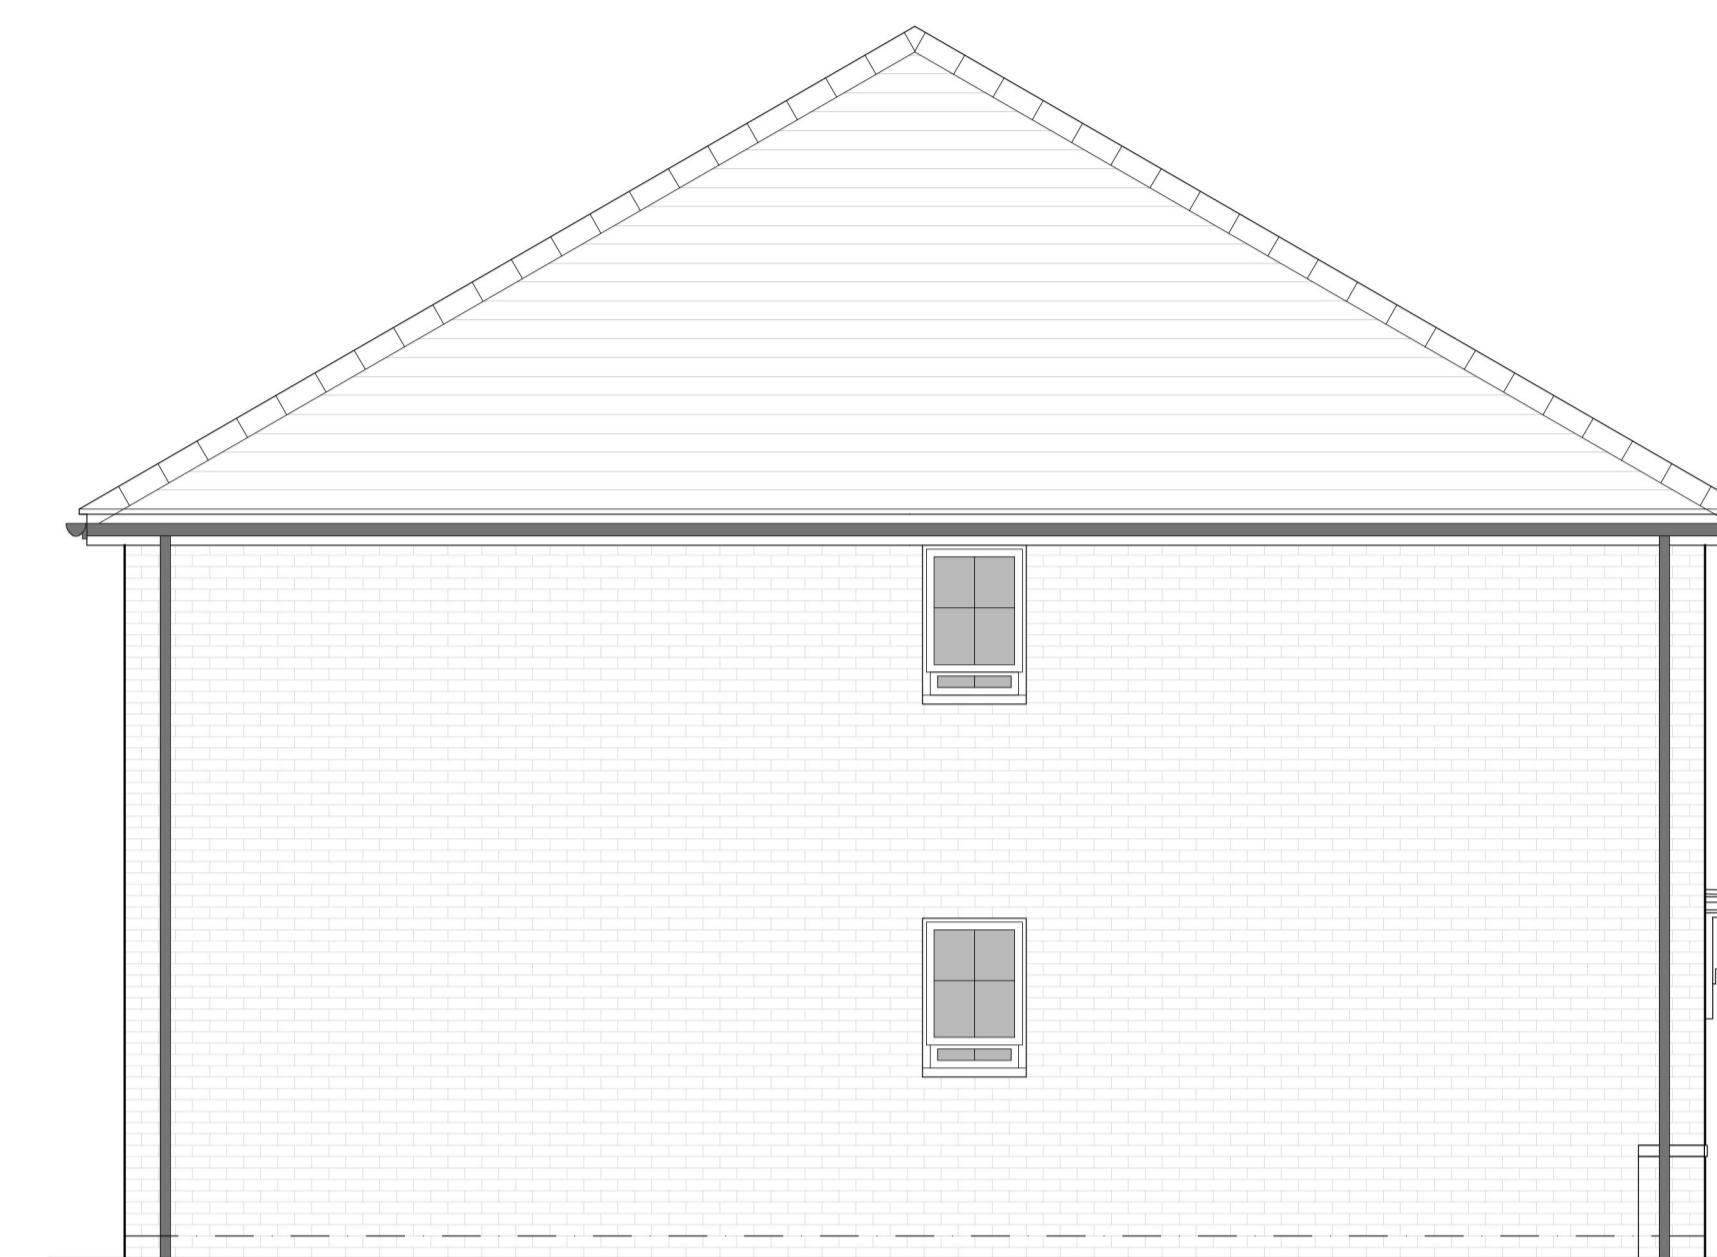


SIDE ELEVATION




REAR ELEVATION

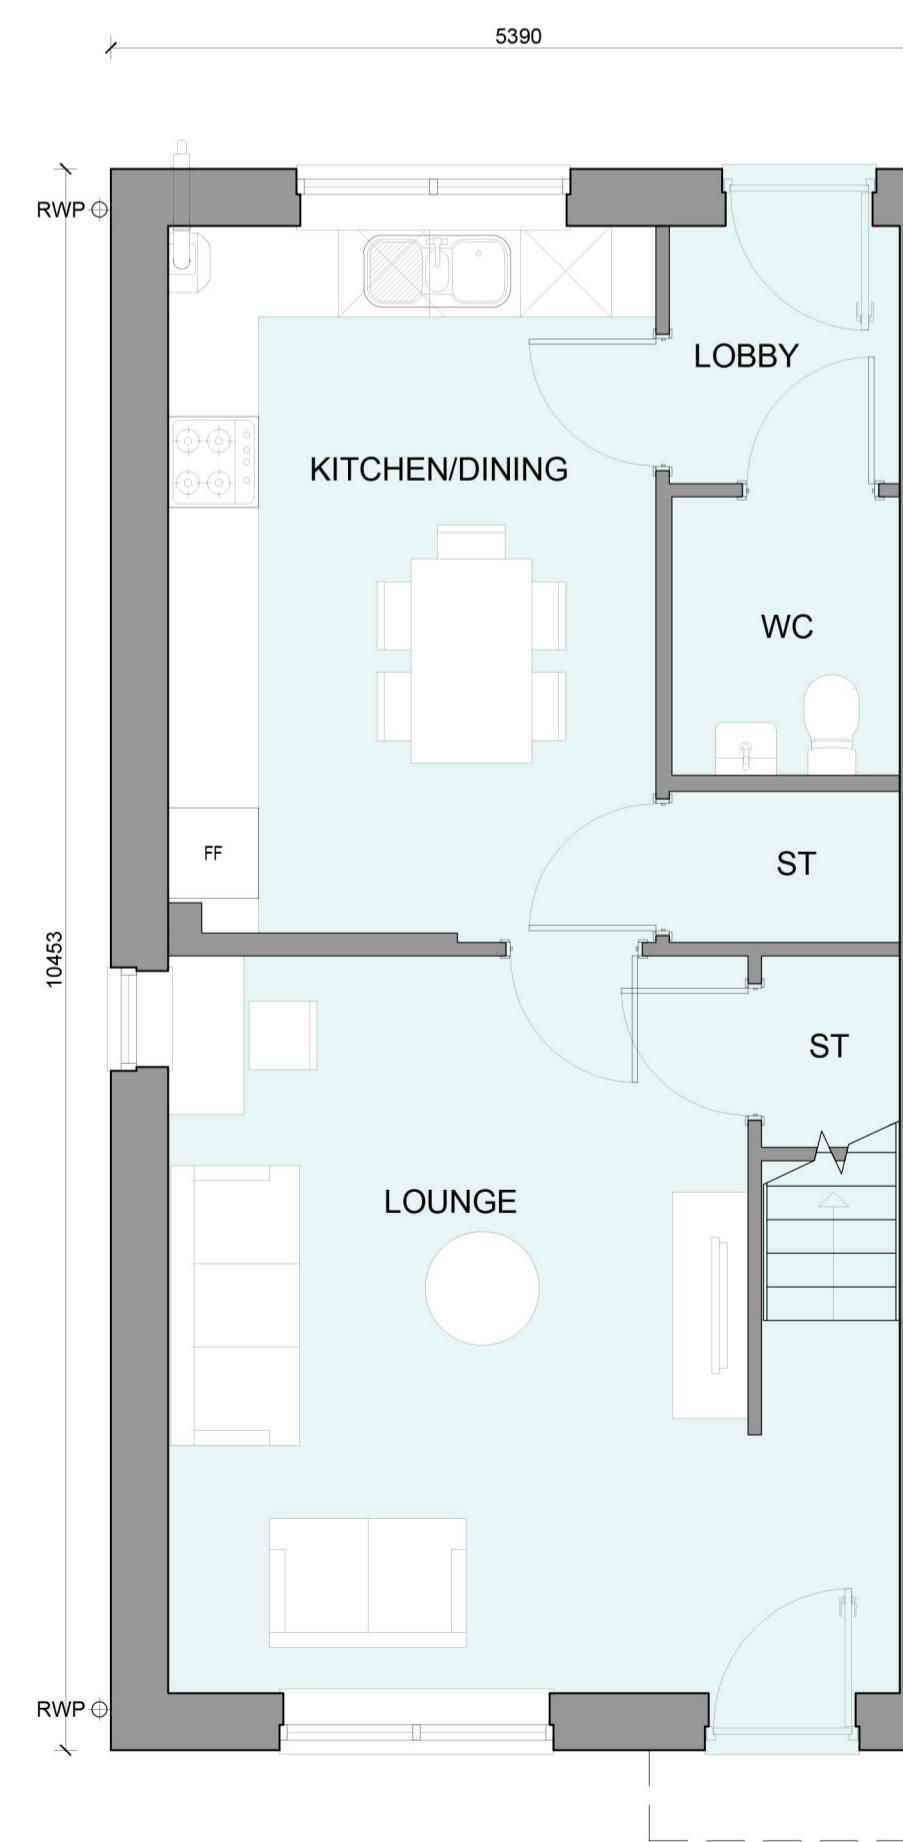

GROUND FLOOR PLAN

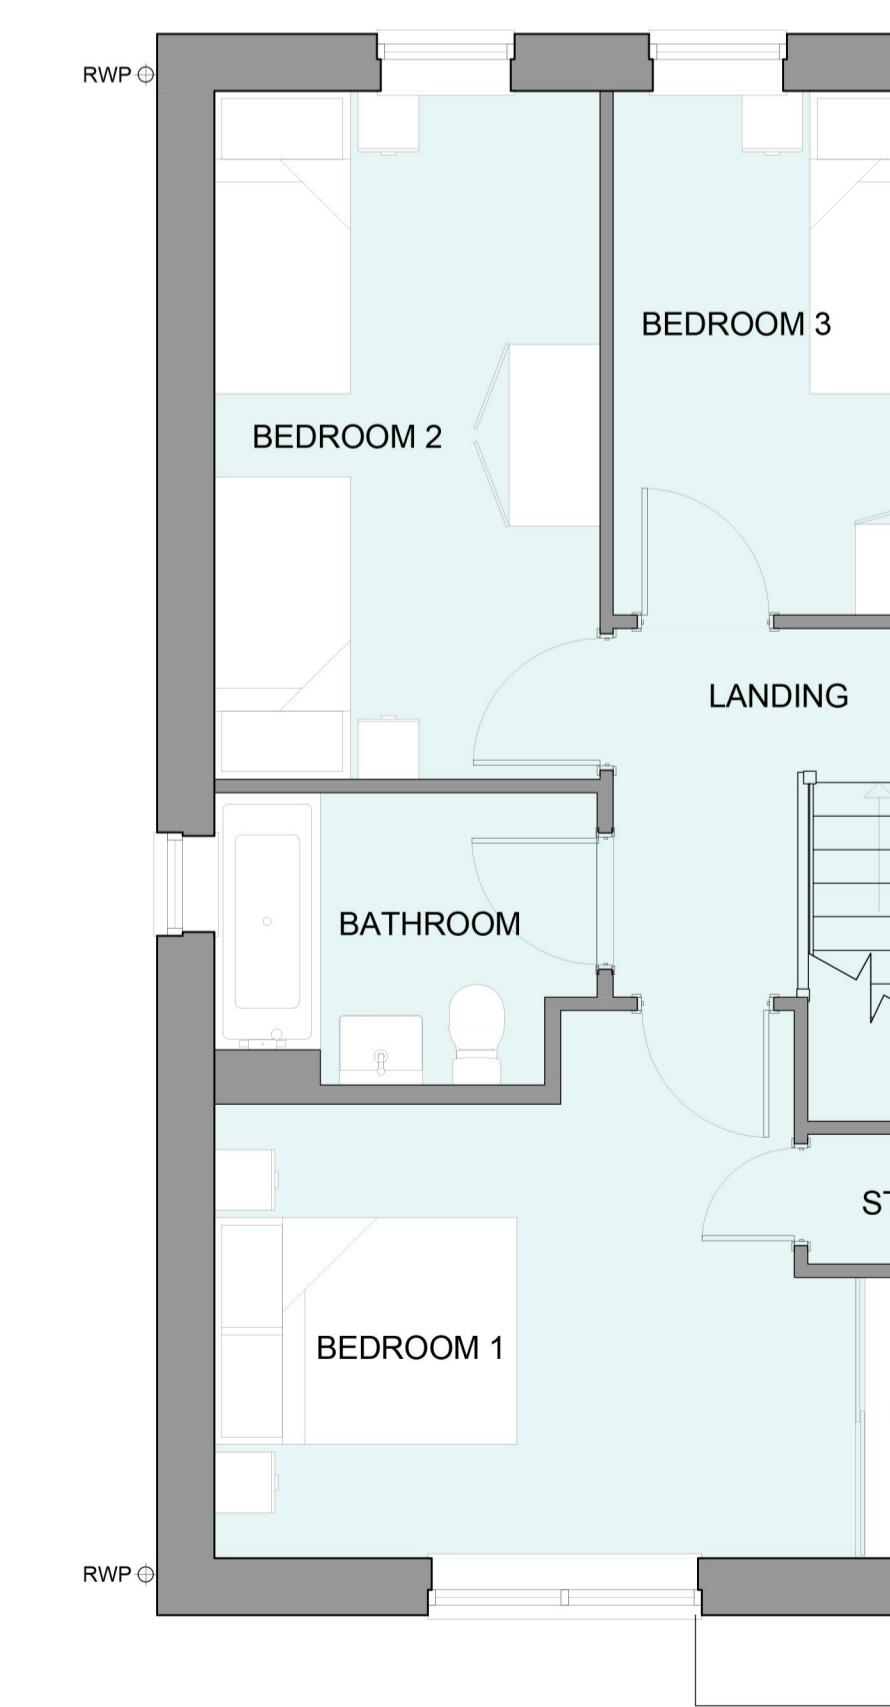

FIRST FLOOR PLAN

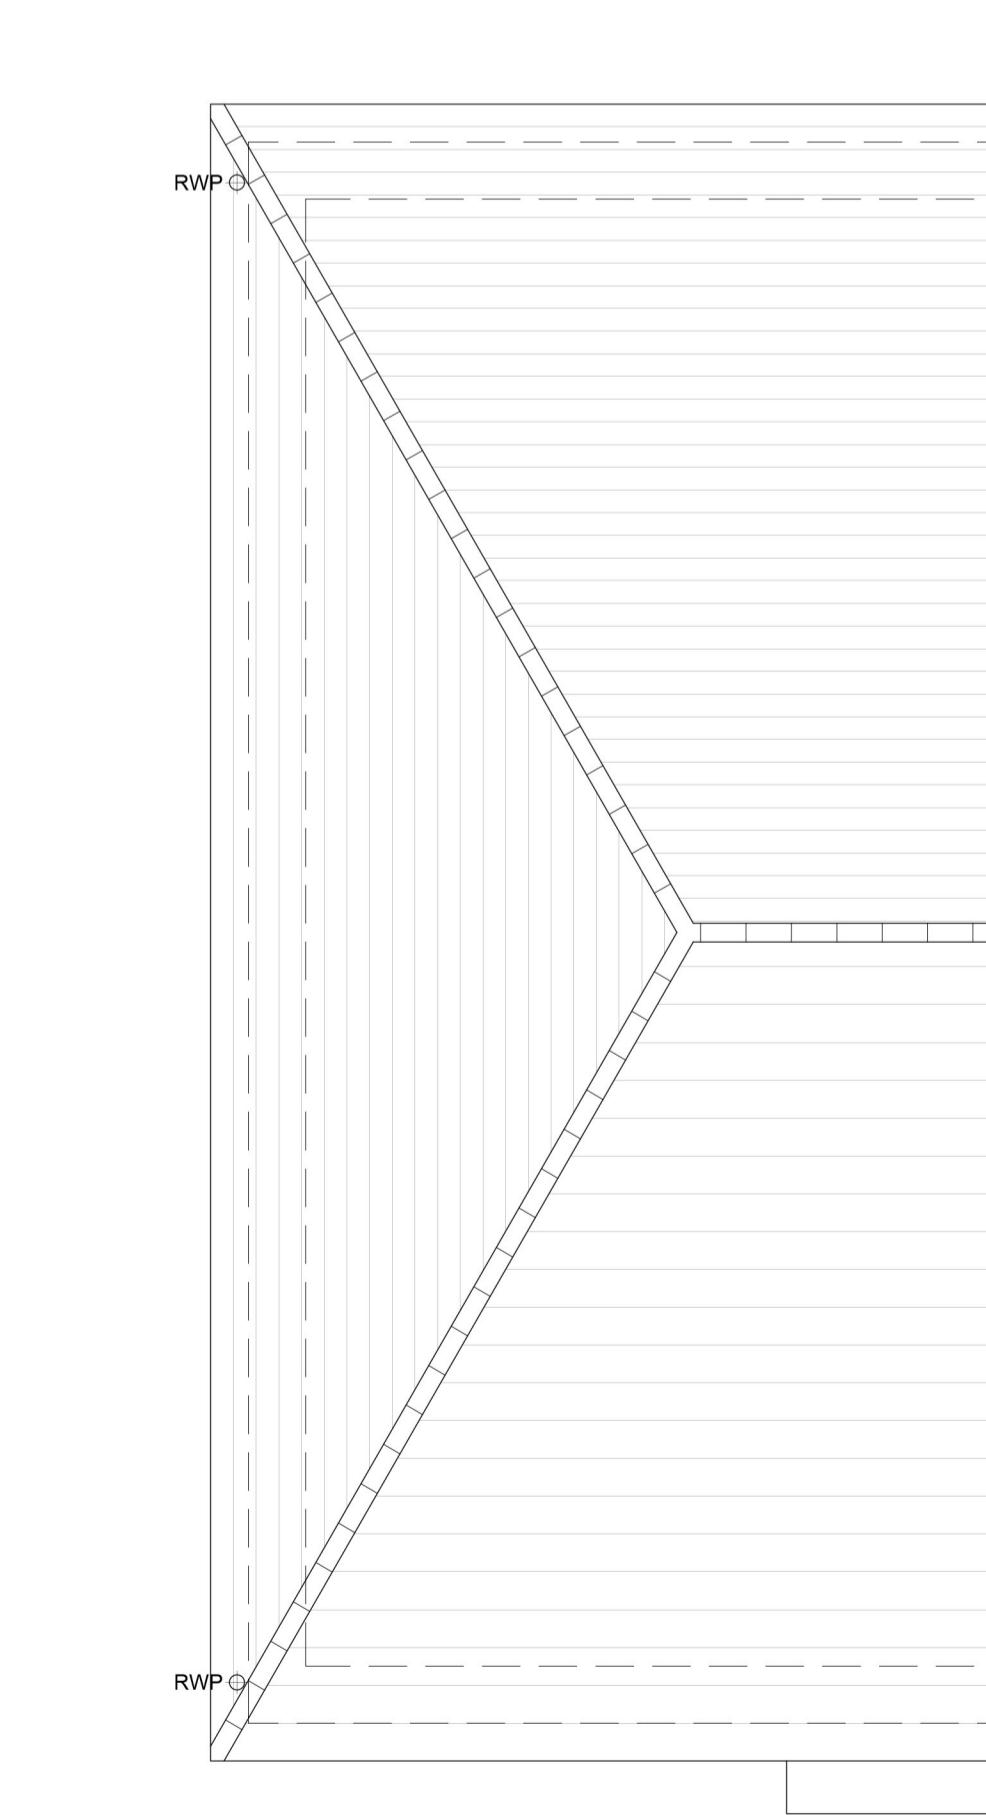

ROOF PLAN

HOUSETYPE VARIATIONS		
PLOT NUMBERS:	AS DRAWN	- 93, 122, 141
HANDED:	-	95, 123, 143
MATERIALS:	WALLS	- BRICK
	WALLS (TREATMENT)	-
	FENESTRATION	- UPVC
	OBSCURE WINDOWS	- BATHROOMS & ENSUITES
	EXTERNAL DOORS	- UPVC
	OBSCURE DOORS	-
	ROOF	- TILE
	GUTTERING & DOWNPPIPES	- UPVC
	FASCIA & SOFFITS	- UPVC
WINDOW OMISSION:	PLOT(S)	- N/A
AREA OF UNIT (GIA):	95sqm	1025sqft
B. REGS PART M:	M4(1)	
NDSS COMPLIANT:	NO	
CHARACTER AREA:	N/A	

A 19.12.24 COLOURED FRONT ELEVATION ADDED
 Rev Date Amendment EBC
 Initials

Project:
NEW PLACE FARM
PULBOROUGH

Client:
 BARRATT DAVID WILSON (SOUTHERN COUNTIES)

Drawing:
 PROPOSED PLANS & ELEVATIONS
 HOUSE TYPE YH52 (END TERRACE)

Drawing no:
 24.1874.4250 Rev: A

Scale@A1: 1:50 Date: SEP 24 Drawn: CLP Checked: EBC

finc
 FINC Architects Ltd
 61-63 New London Road | Chelmsford | Essex | CM2 0ND
 T: +44 (0)1245 933986
 W: www.fincarchitects.com
 E: company@fincarchitects.com

Disclaimer: © FINC Architects Limited holds the copyright to all the information contained within this drawing. Copying and distribution may only be obtained before copying or using the data other than for the purpose it was originally supplied.
 All dimensions from this drawing are to be checked on site.
 Do not dimensions from this drawing. This drawing is to be printed in colour.