


# NEW PLACE FARM, PULBOROUGH


PROPOSED PLANS & ELEVATIONS - HOUSE TYPE YH52 (MID TERRACE)

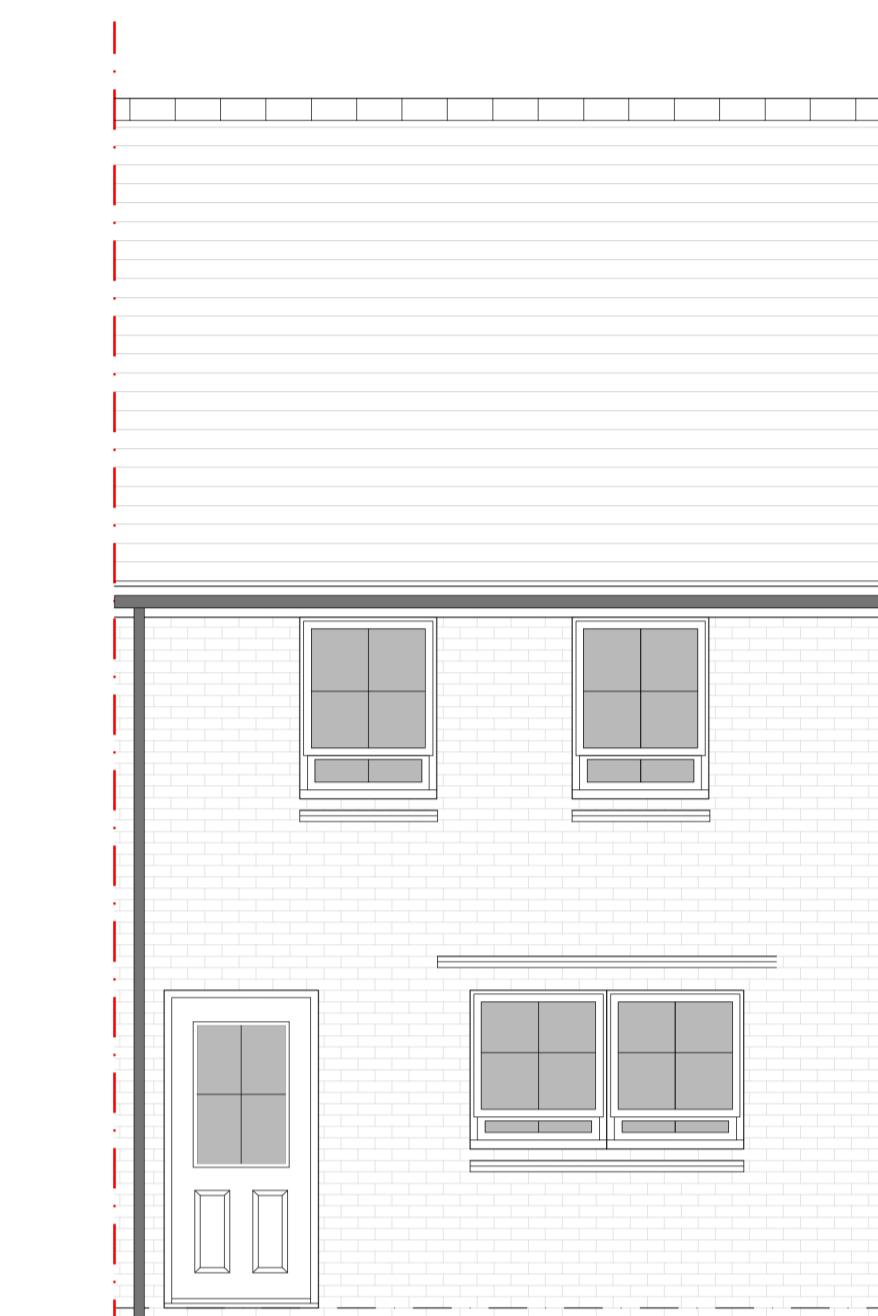


FRONT ELEVATION



REAR ELEVATION

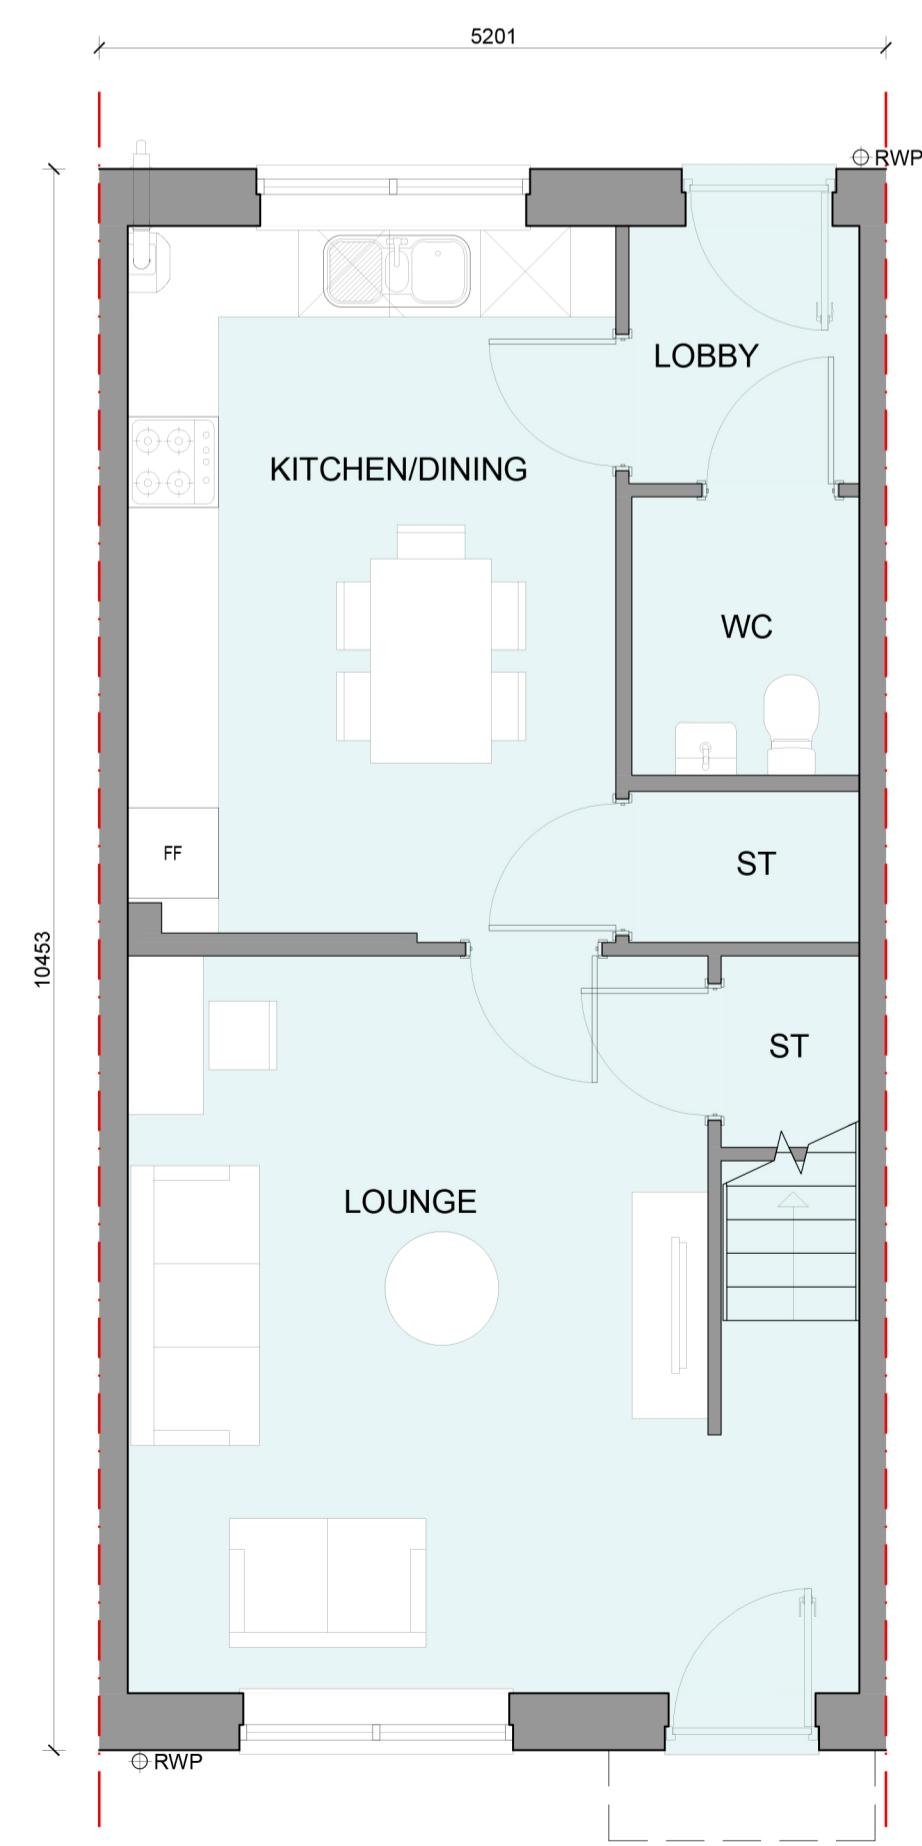

GROUND FLOOR PLAN

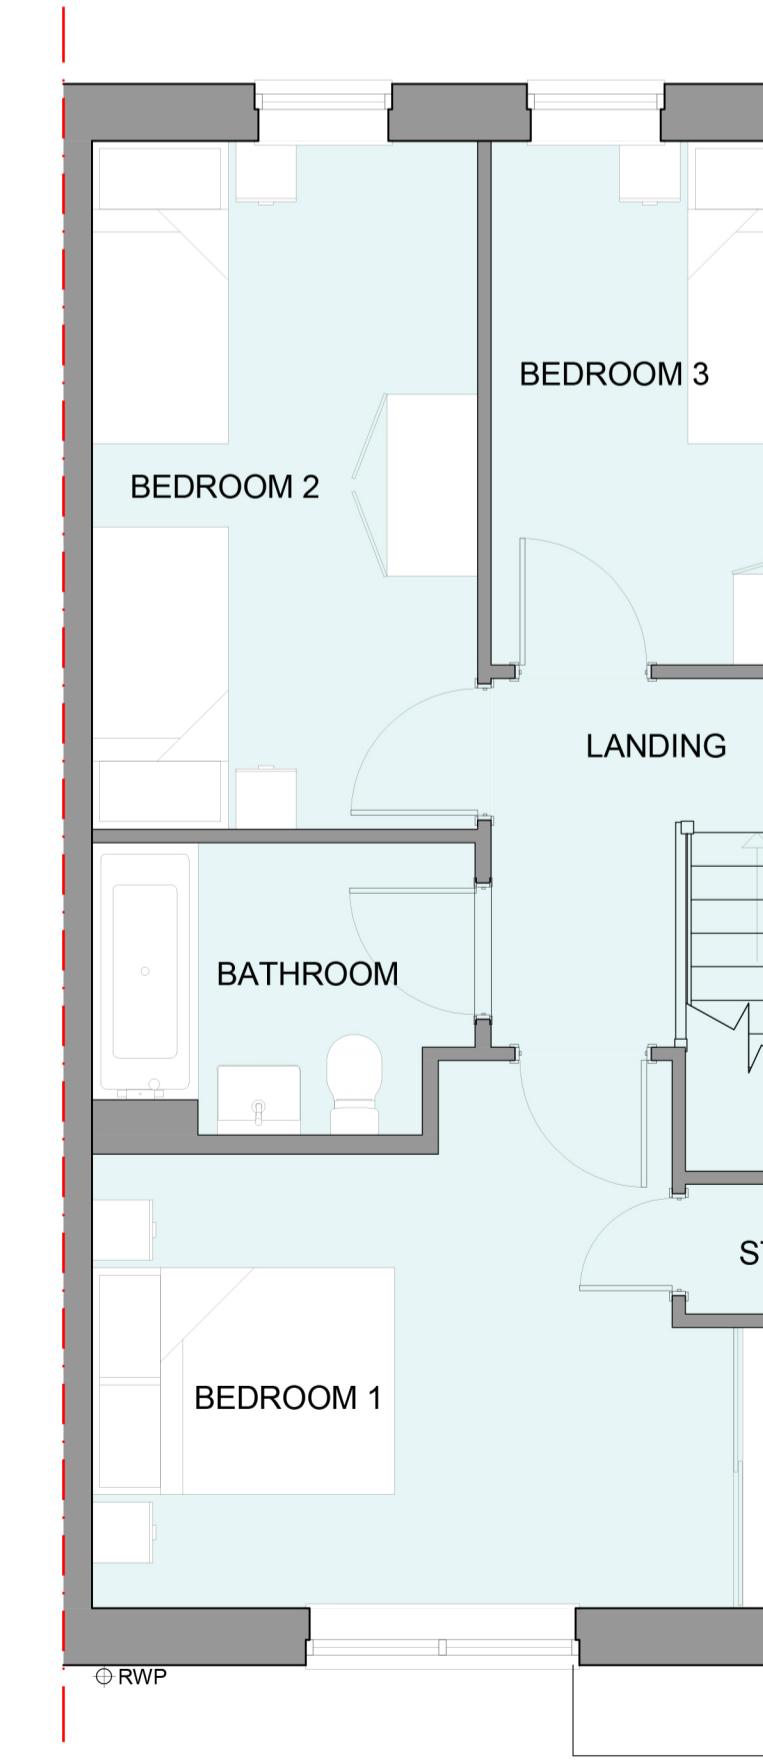

FIRST FLOOR PLAN



ROOF PLAN

HOUSETYPE VARIATIONS		
PLOT NUMBERS:	AS DRAWN	- 94, 142
HANDED:	-	
MATERIALS:	WALLS	- BRICK
	WALLS (TREATMENT)	-
	FENESTRATION	- UPVC
	OBSCURE WINDOWS	- BATHROOMS & ENSUITES
	EXTERNAL DOORS	- UPVC
	OBSCURE DOORS	-
	ROOF	- TILE
	GUTTERING & DOWNPPIPES	- UPVC
	FASCIA & SOFFITS	- UPVC
WINDOW OMISSION:	PLOT(S)	- N/A
AREA OF UNIT (GIA):	95sqm	1025sqft
B. REGS PART M:	M4(1)	
NDSS COMPLIANT:	NO	
CHARACTER AREA:	N/A	

A 19.12.24 COLOURED FRONT ELEVATION ADDED EBC  
 Rev Date Amendment Initials

Project: NEW PLACE FARM PULBOROUGH  
 Client: BARRATT DAVID WILSON (SOUTHERN COUNTIES)  
 Drawing: PROPOSED PLANS & ELEVATIONS  
 HOUSE TYPE YH52 (MID TERRACE)

Drawing no: 24.1874.4251 Rev: A  
 Scale@A1: 1:50 Date: SEP 24 Drawn: CLP Checked: EBC

61-63 New London Road | Chelmsford | Essex | CM2 0ND  
 T: +44 (0)1245 933988  
 W: [www.fincarchitects.com](http://www.fincarchitects.com)  
 E: [company@fincarchitects.com](mailto:company@fincarchitects.com)

**finc**  
 © FINC Architects Limited holds the copyright to all the information contained within this drawing and it may not be copied or reproduced in whole or in part without the prior written consent of the copyright owner.  
 All dimensions and measurements to be checked on site.  
 Do not scale from this drawing. This drawing is to be printed in colour.