



NEW PLACE FARM, PULBOROUGH  
PROPOSED PLANS & ELEVATIONS - ARCHFORD (END TERRACE) TYPE B



FRONT ELEVATION TYPE B

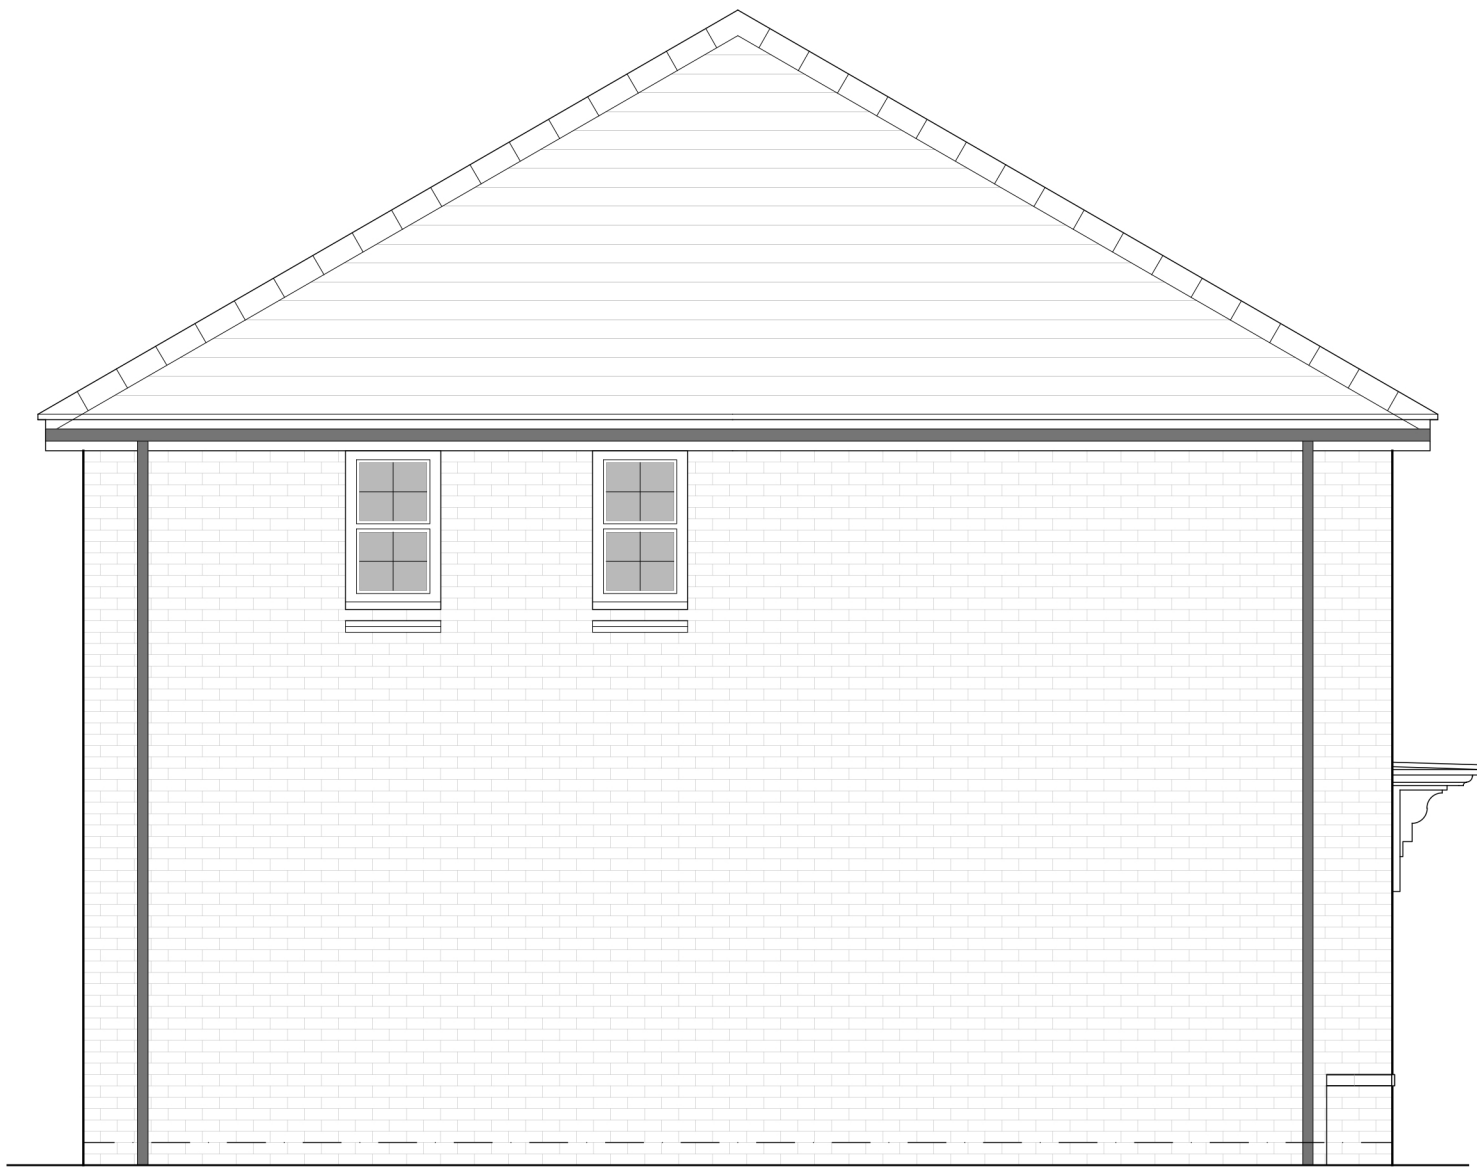


SIDE ELEVATION

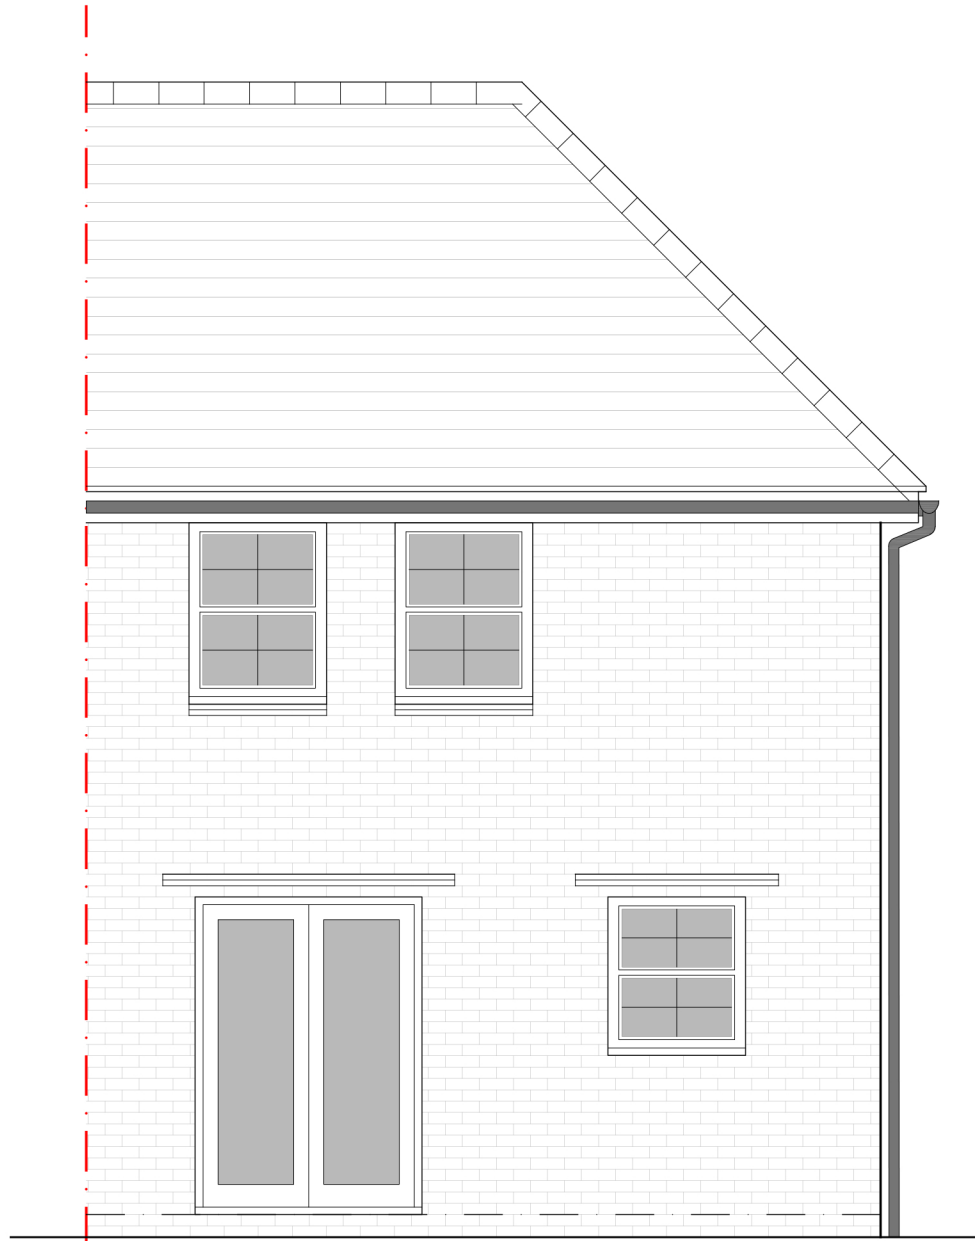


REAR ELEVATION


HOUSETYPE VARIATIONS		
PLOT NUMBERS:	AS DRAWN	- 4
	HANDED	- 3
MATERIALS:	WALLS	- BRICK
	WALLS (TREATMENT)	-
	FENESTRATION	- UPVC
	OBSCURER WINDOWS	- BATHROOMS & ENSUITES
	EXTERNAL DOORS	- UPVC
	OBSCURER DOORS	-
	ROOF	- TILE
	GUTTERING & DOWNPIPES	- UPVC
	FASCIA & SOFFITS	- UPVC
WINDOW OMISSION*:	PLOT(S)	- N/A
AREA OF UNIT (GIA):	77sqm	832sqft
B. REGS PART M:	M4(1)	
NDSS COMPLIANT:	NO	
CHARACTER AREA:	N/A	

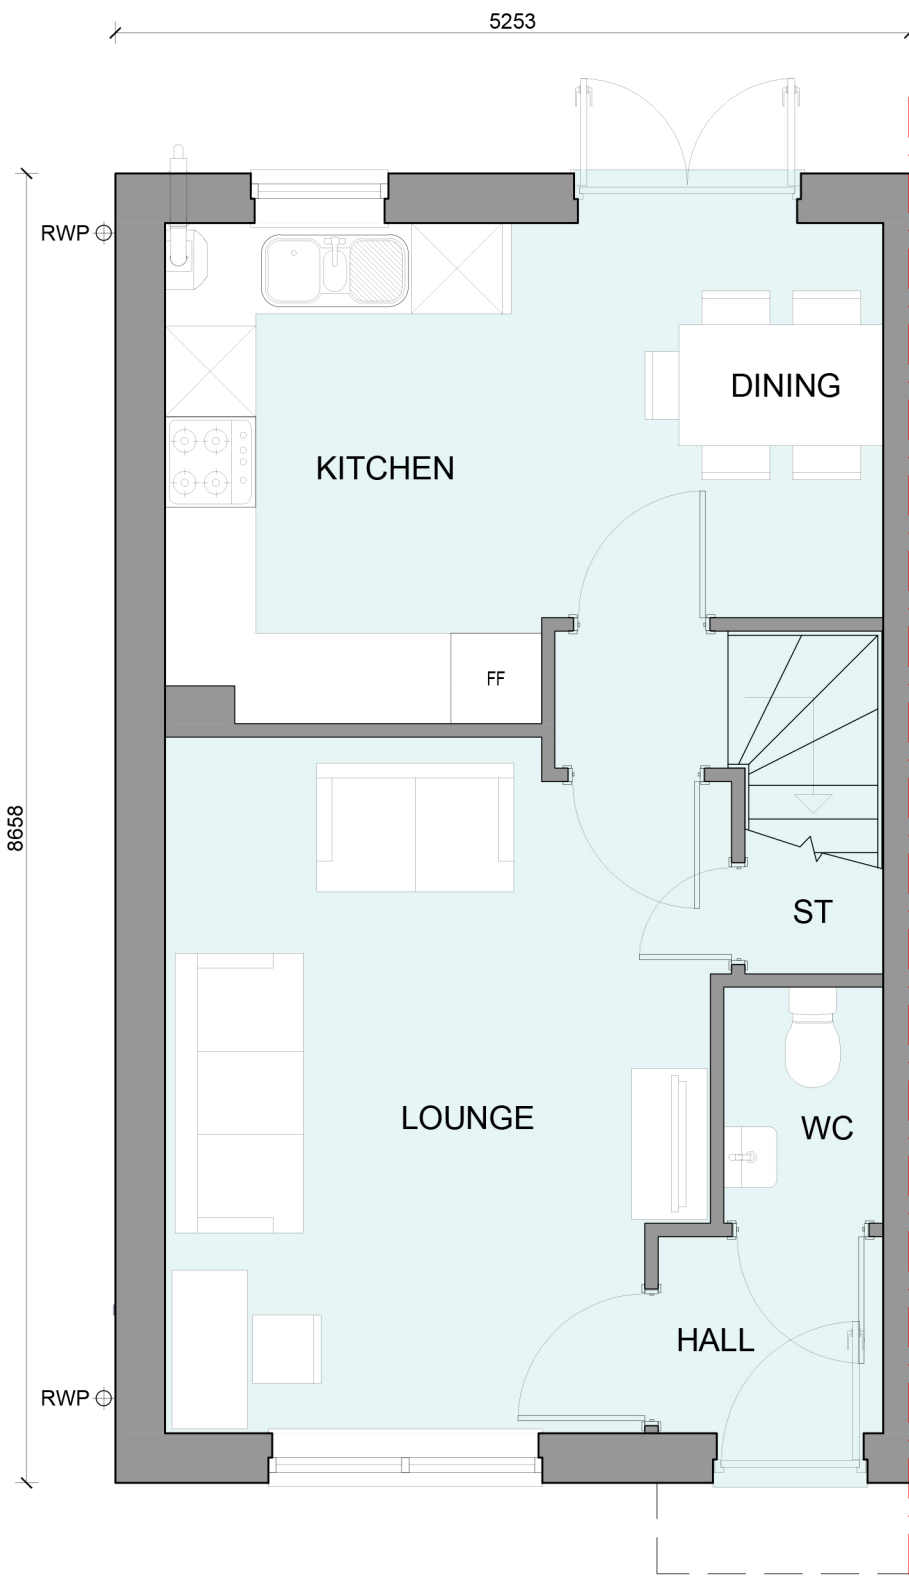

GROUND FLOOR PLAN

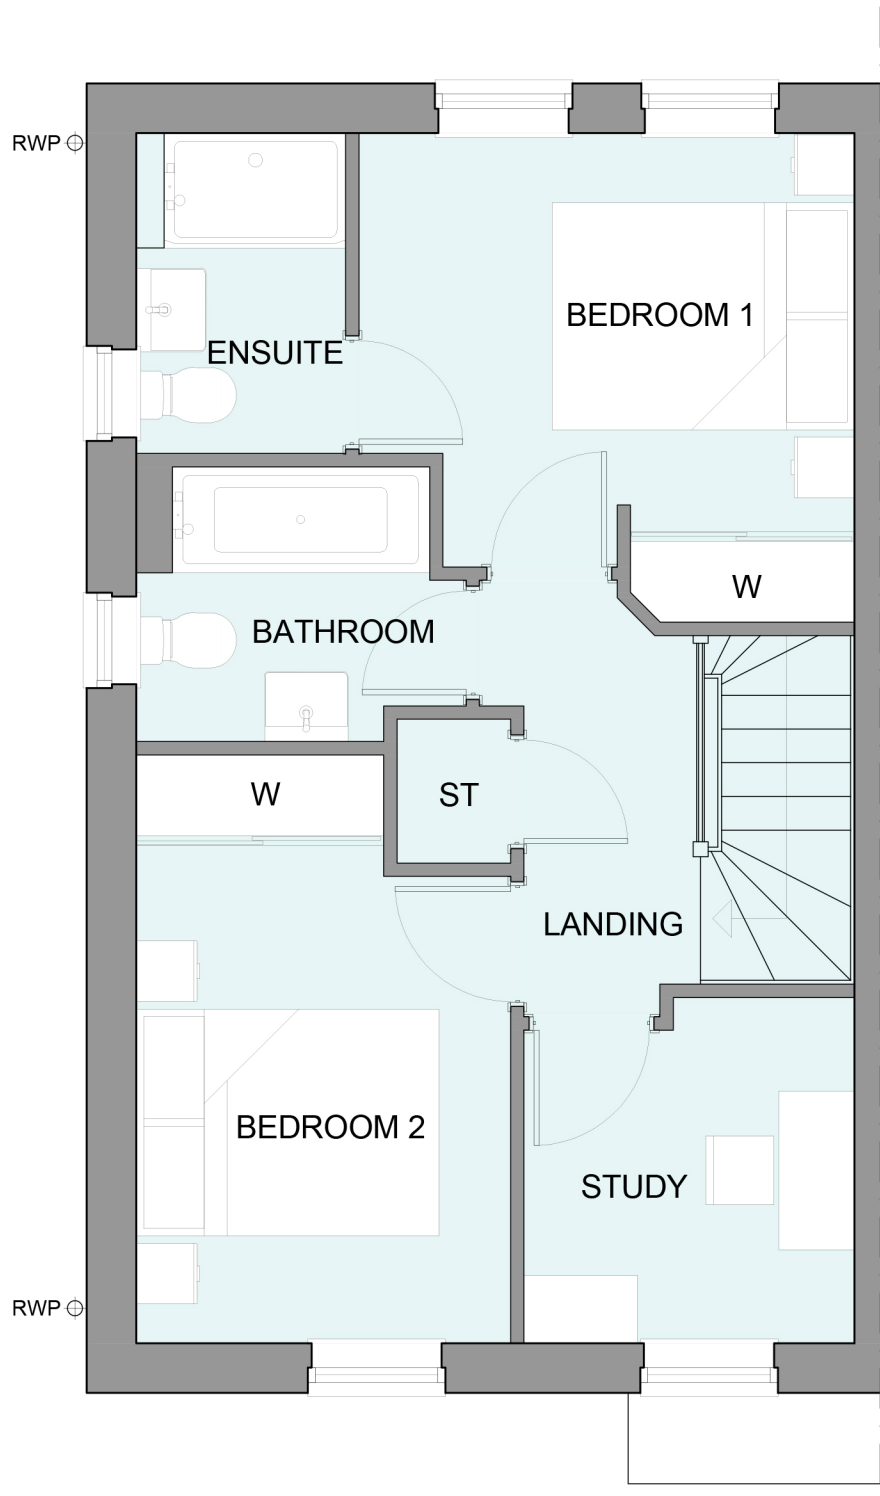

FIRST FLOOR PLAN

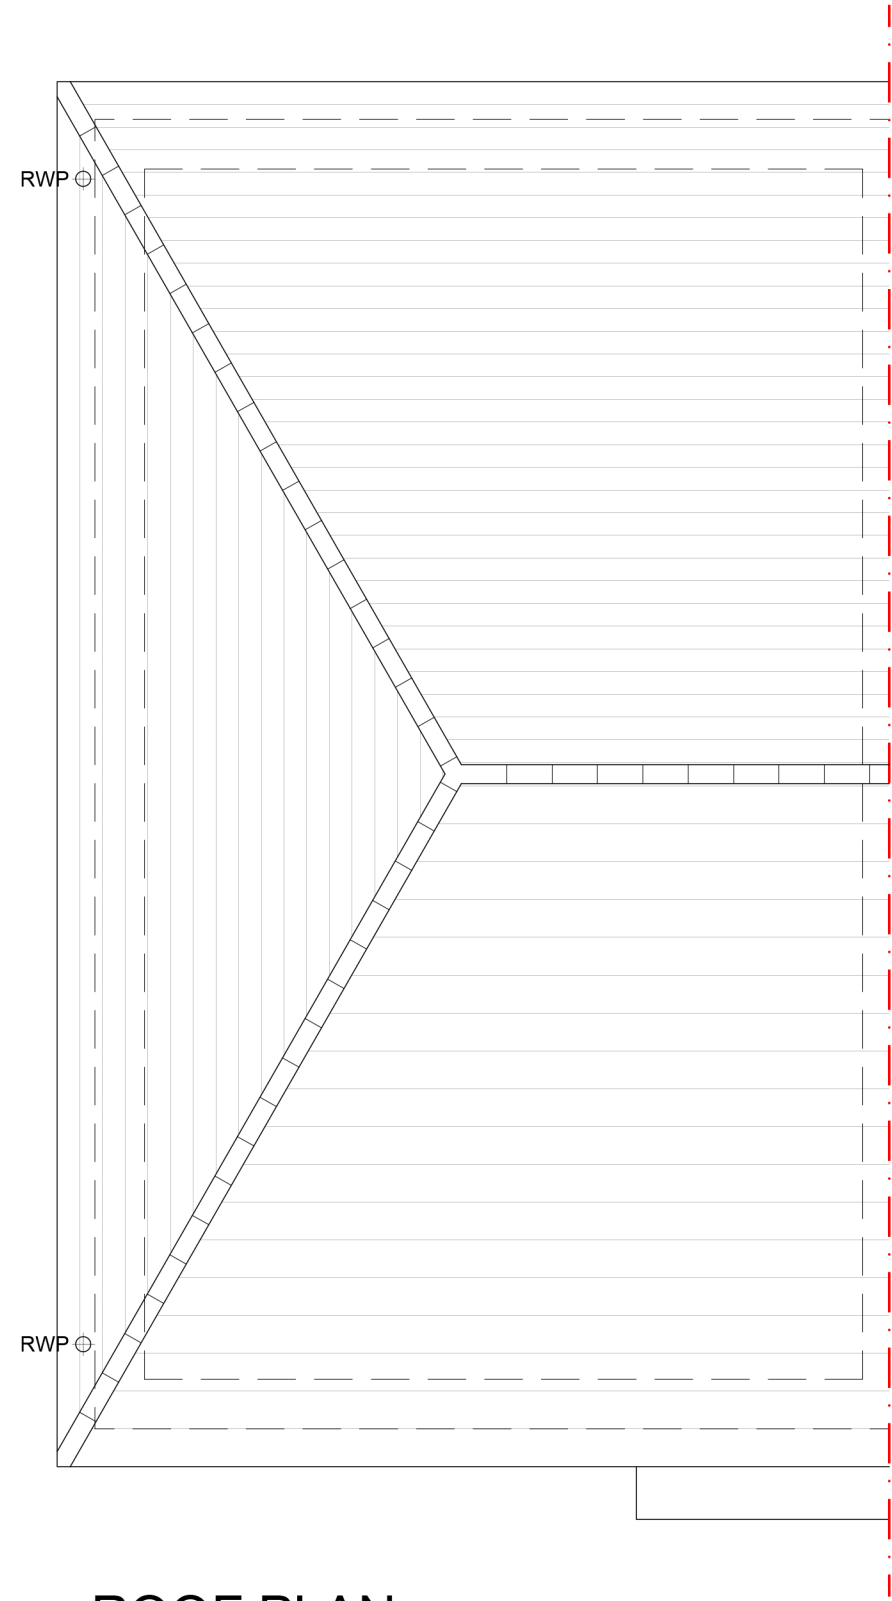

ROOF PLAN



A	20.12.24	COLOURED FRONT ELEVATION ADDED	EBC
Rev	Date	Amendment	Initials
Project: NEW PLACE FARM PULBOROUGH			
Client: BARRATT DAVID WILSON (SOUTHERN COUNTIES)			
Drawing: PROPOSED PLANS & ELEVATIONS ARCHFORD (END TERRACE) TYPE B			
Drawing no: 24.1874.4101		Rev: A	
Scale@A1:	1:50	Date:	SEP 24
Drawn:	CLP	Checked:	GB
FINC Architects Ltd 61-63 New London Road   Chelmsford   Essex   CM2 0ND T: +44 (0)1246 933888 W: www.fincarchitects.com E: company@fincarchitects.com			

Disclaimers: © FINC Architects Limited holds the copyright to all the information contained within this document and their written consent must be obtained before copying or using the data other than for the purpose it was originally supplied.  
All dimensions and measurements to be checked on site.  
Do not scale from this drawing. This drawing is to be printed in colour.

PLANNING ISSUE