


# NEW PLACE FARM, PULBOROUGH


PROPOSED PLANS & ELEVATIONS - ARCHFORD (END TERRACE) TYPE A




FRONT ELEVATION TYPE A

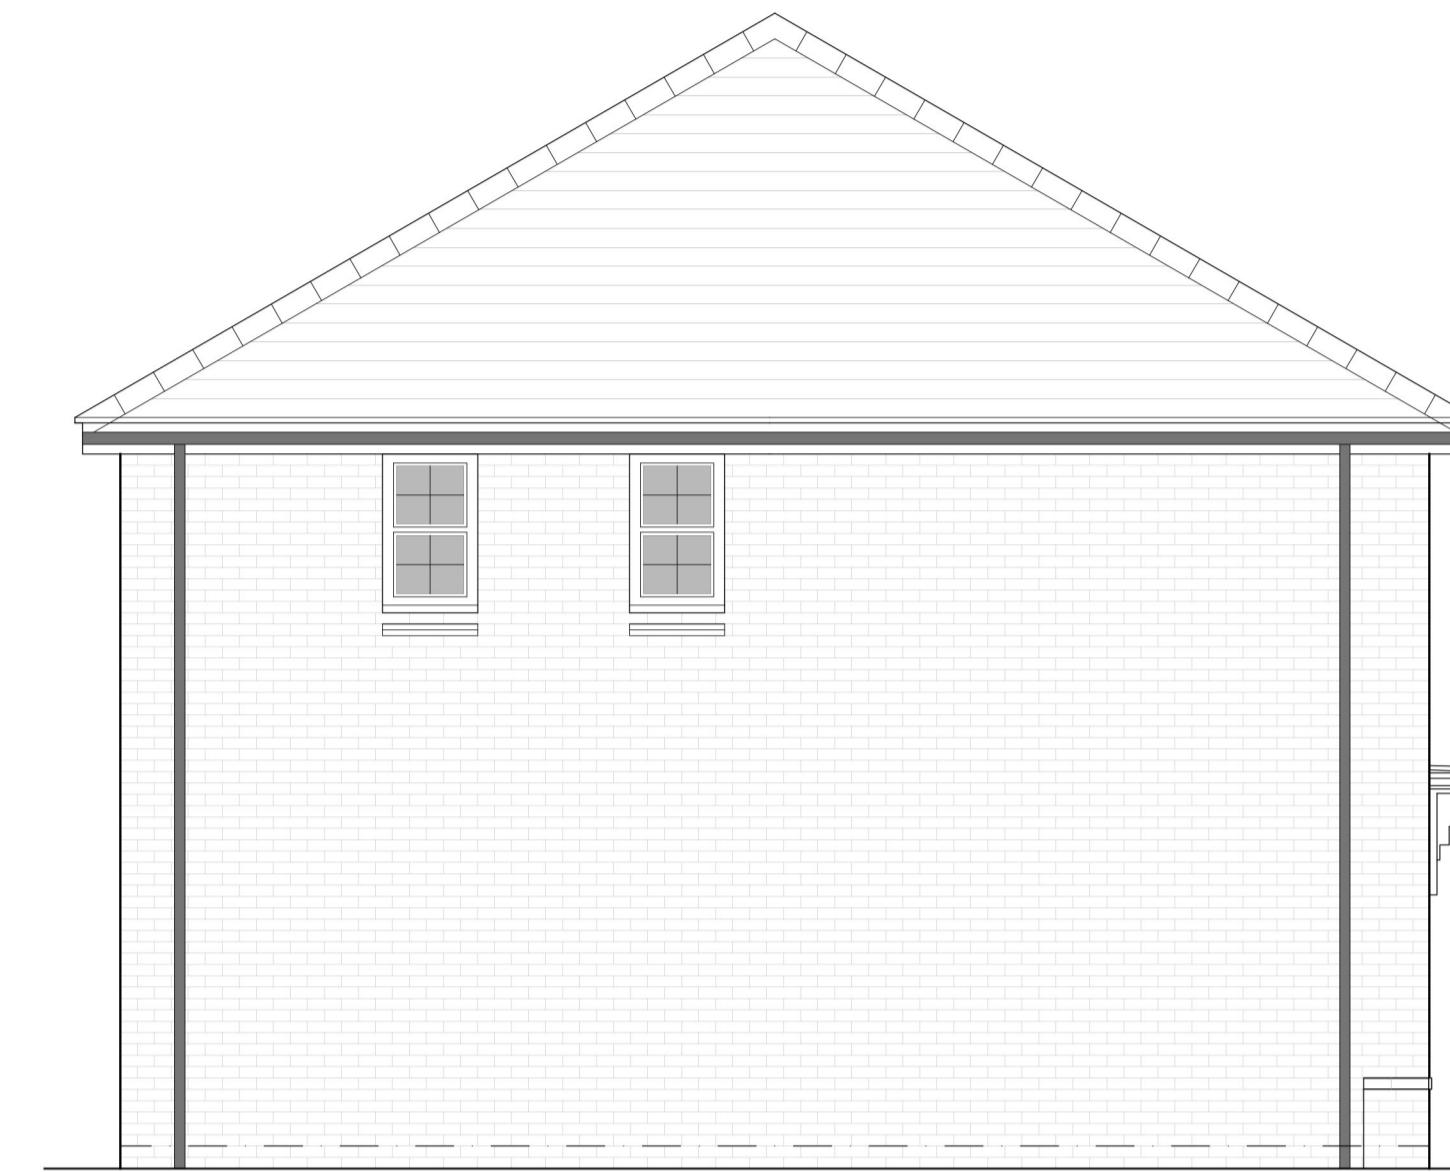


SIDE ELEVATION

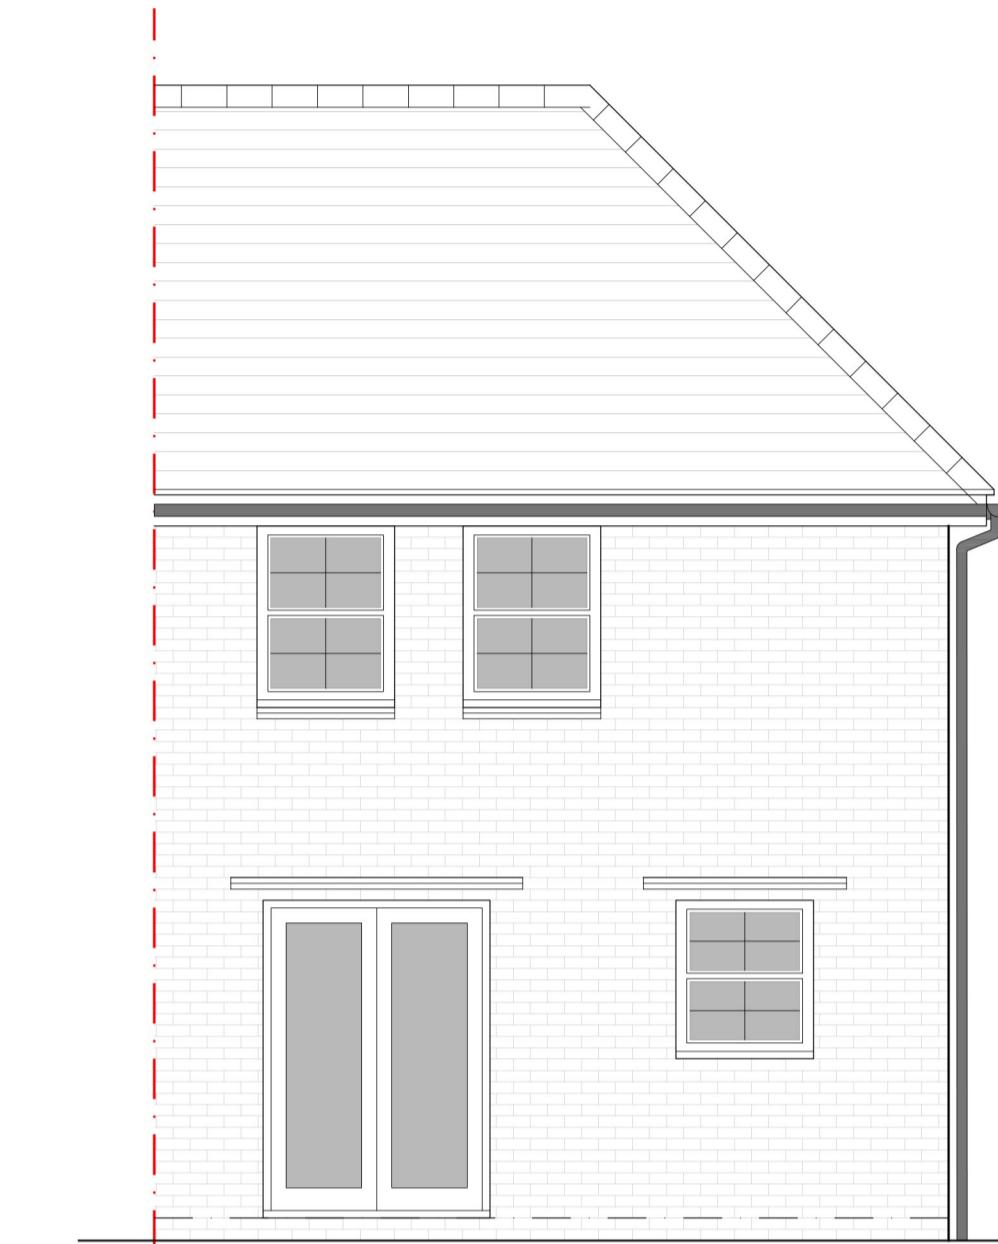


REAR ELEVATION

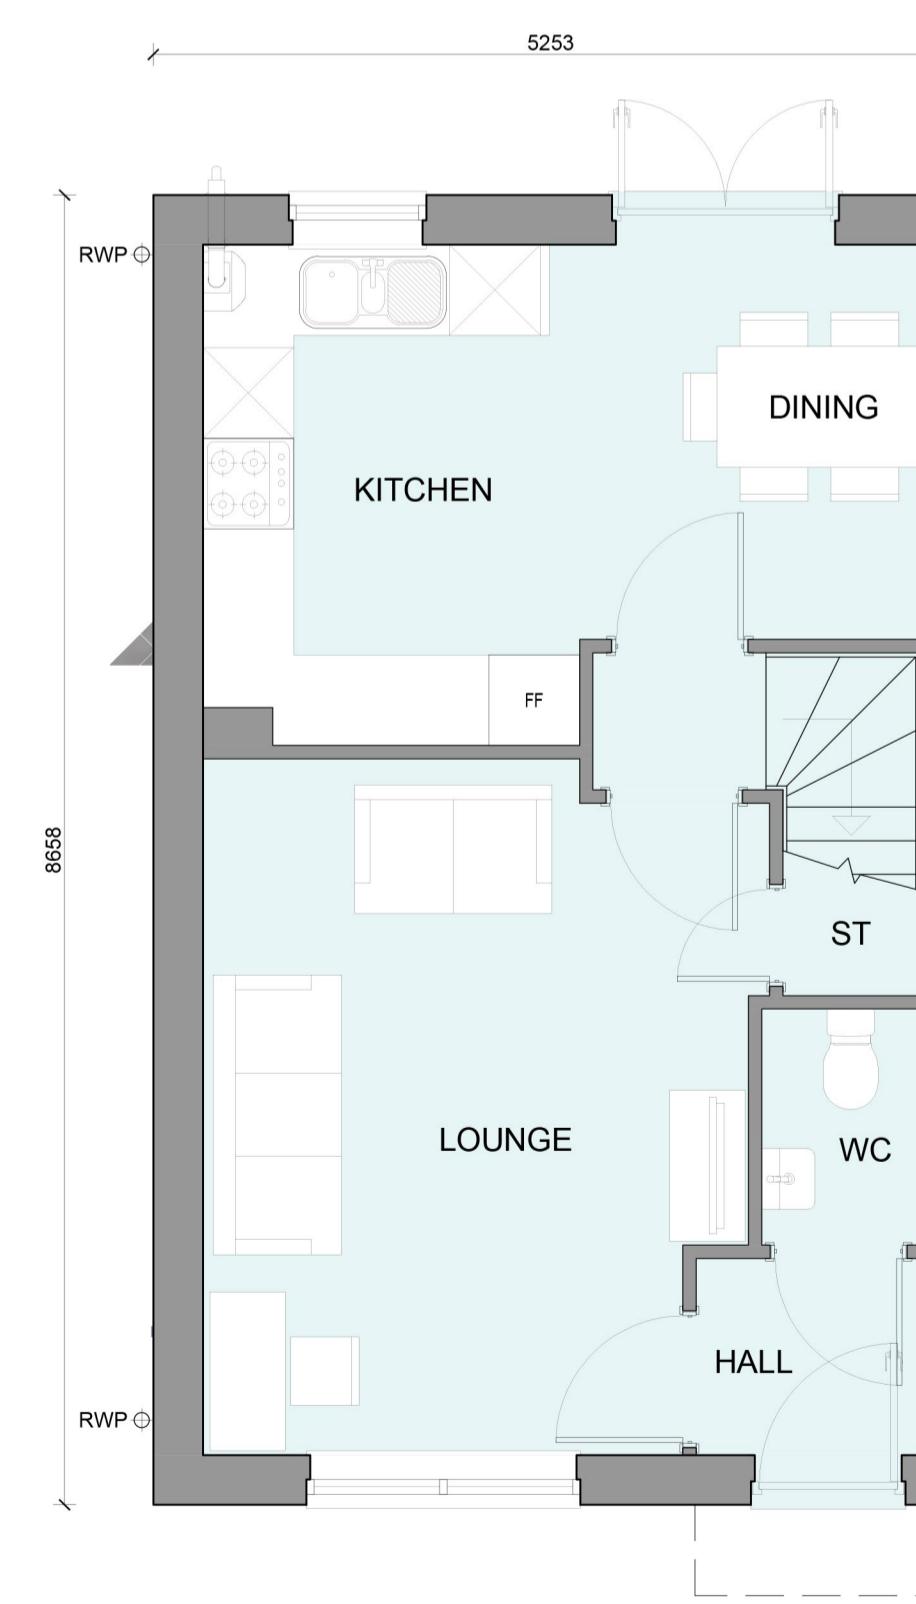

GROUND FLOOR PLAN

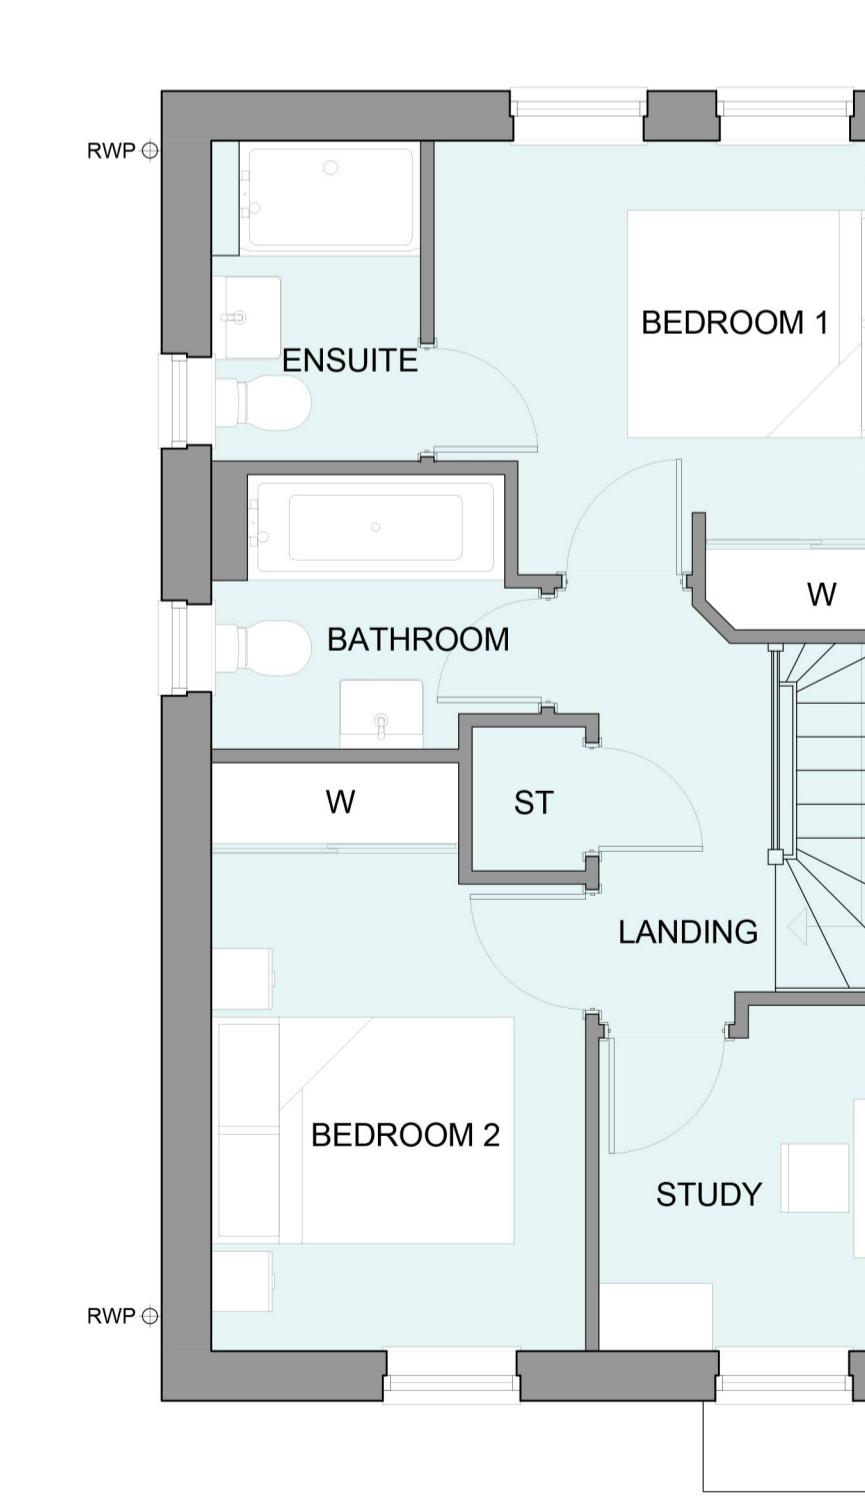

FIRST FLOOR PLAN

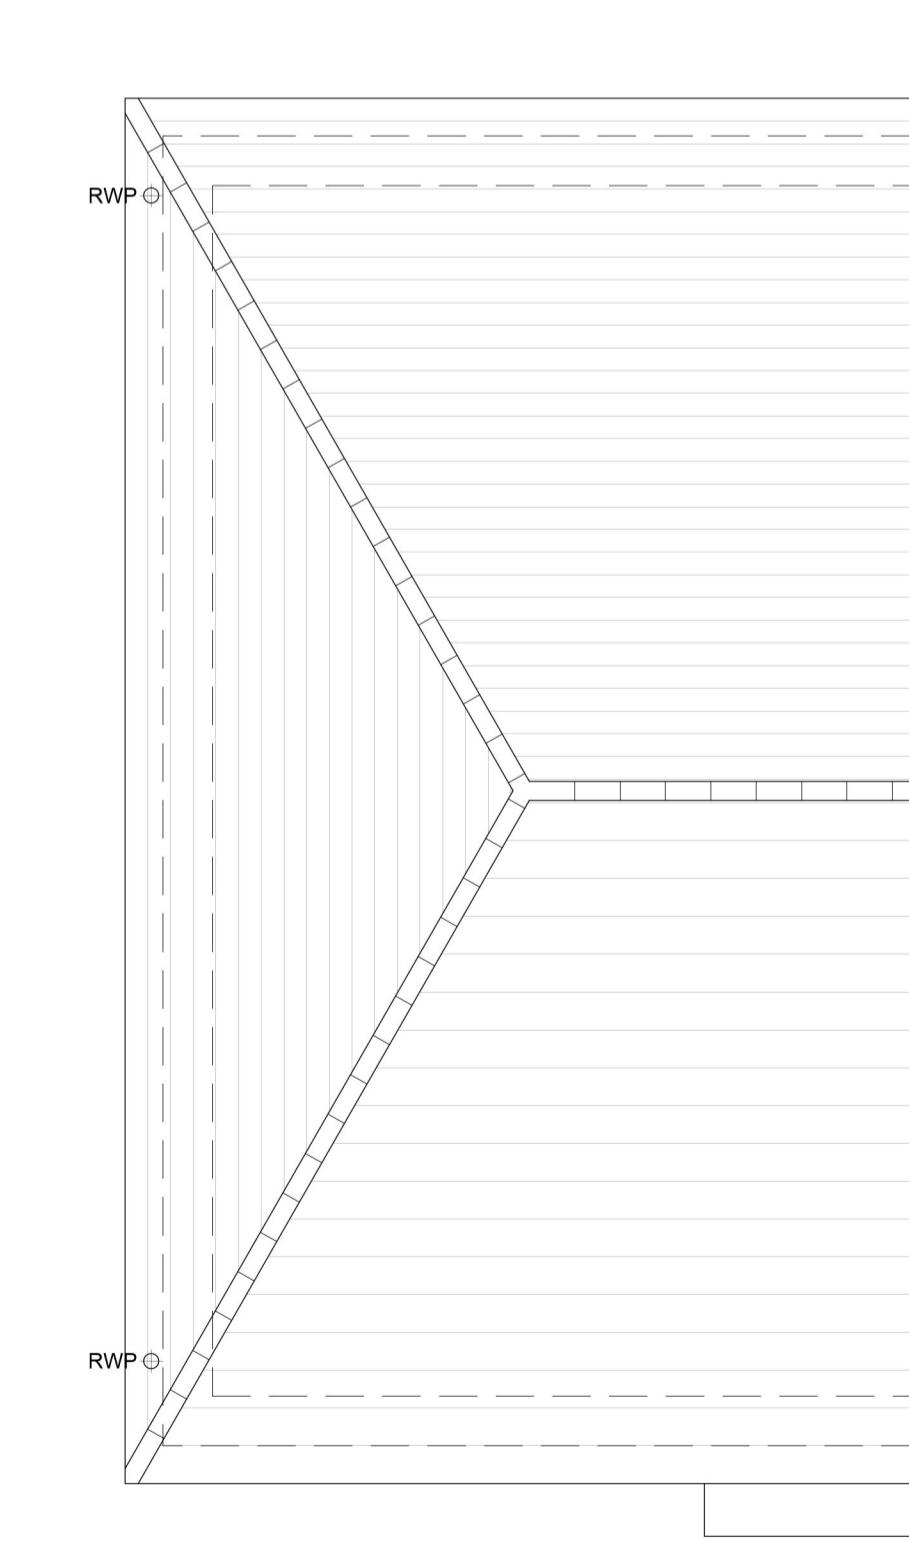

ROOF PLAN

## HOUSETYPE VARIATIONS

PLOT NUMBERS:	AS DRAWN	- 8, 12, 15, 36, 76, 81, 132
HANDED:	-	7, 11, 14, 38, 48, 58, 75, 131
MATERIALS:	WALLS	- BRICK
	WALLS (TREATMENT)	-
	FENESTRATION	- UPVC
	OBSCURE WINDOWS	- BATHROOMS & ENSUITES
	EXTERNAL DOORS	- UPVC
	OBSCURE DOORS	-
	ROOF	- TILE
	GUTTERING & DOWNPipes	- UPVC
	FASCIA & SOFFITS	- UPVC
WINDOW OMISSION:	PLOT(S)	- N/A
AREA OF UNIT (GIA):	77sqm	832sqft
B. REGS PART M:	M4(1)	
NDSS COMPLIANT:	NO	
CHARACTER AREA:	N/A	

PLANNING ISSUE

A 20.12.24 COLOURED FRONT ELEVATION ADDED  
Rev Date Amendment EBC  
Initials

Project:  
**NEW PLACE FARM**  
PULBOROUGH  
Client:  
BARRATT DAVID WILSON (SOUTHERN COUNTIES)  
Drawing:  
PROPOSED PLANS & ELEVATIONS  
ARCHFORD (END TERRACE) TYPE A  
Drawing no:  
24.1874.4100 Rev:  
A

Scale@A1: 1:50 Date: SEP 24 Drawn: CLP Checked: GB

**finc**  
finc Architects Ltd  
61-63 New London Road | Chelmsford | Essex | CM2 0ND  
T: +44 (0)1245 933988  
W: www.fincarchitects.com  
E: company@fincarchitects.com

Disclaimer: © FINC Architects Limited holds the copyright to all the information contained within this drawing and cannot be obtained before copying or using the data other than for the purpose it was originally supplied.  
All dimensions and measurements to be checked on site.  
Do not scale from this drawing. This drawing is to be printed in colour.