

KEY


— APPLICATION BOUNDARY

Existing Buildings

Existing Tarmac Within Application Boundary

Existing Trees As Per Survey Drawing. Refer Arbocultural Report for details.

EXISTING SITE ENTRANCE

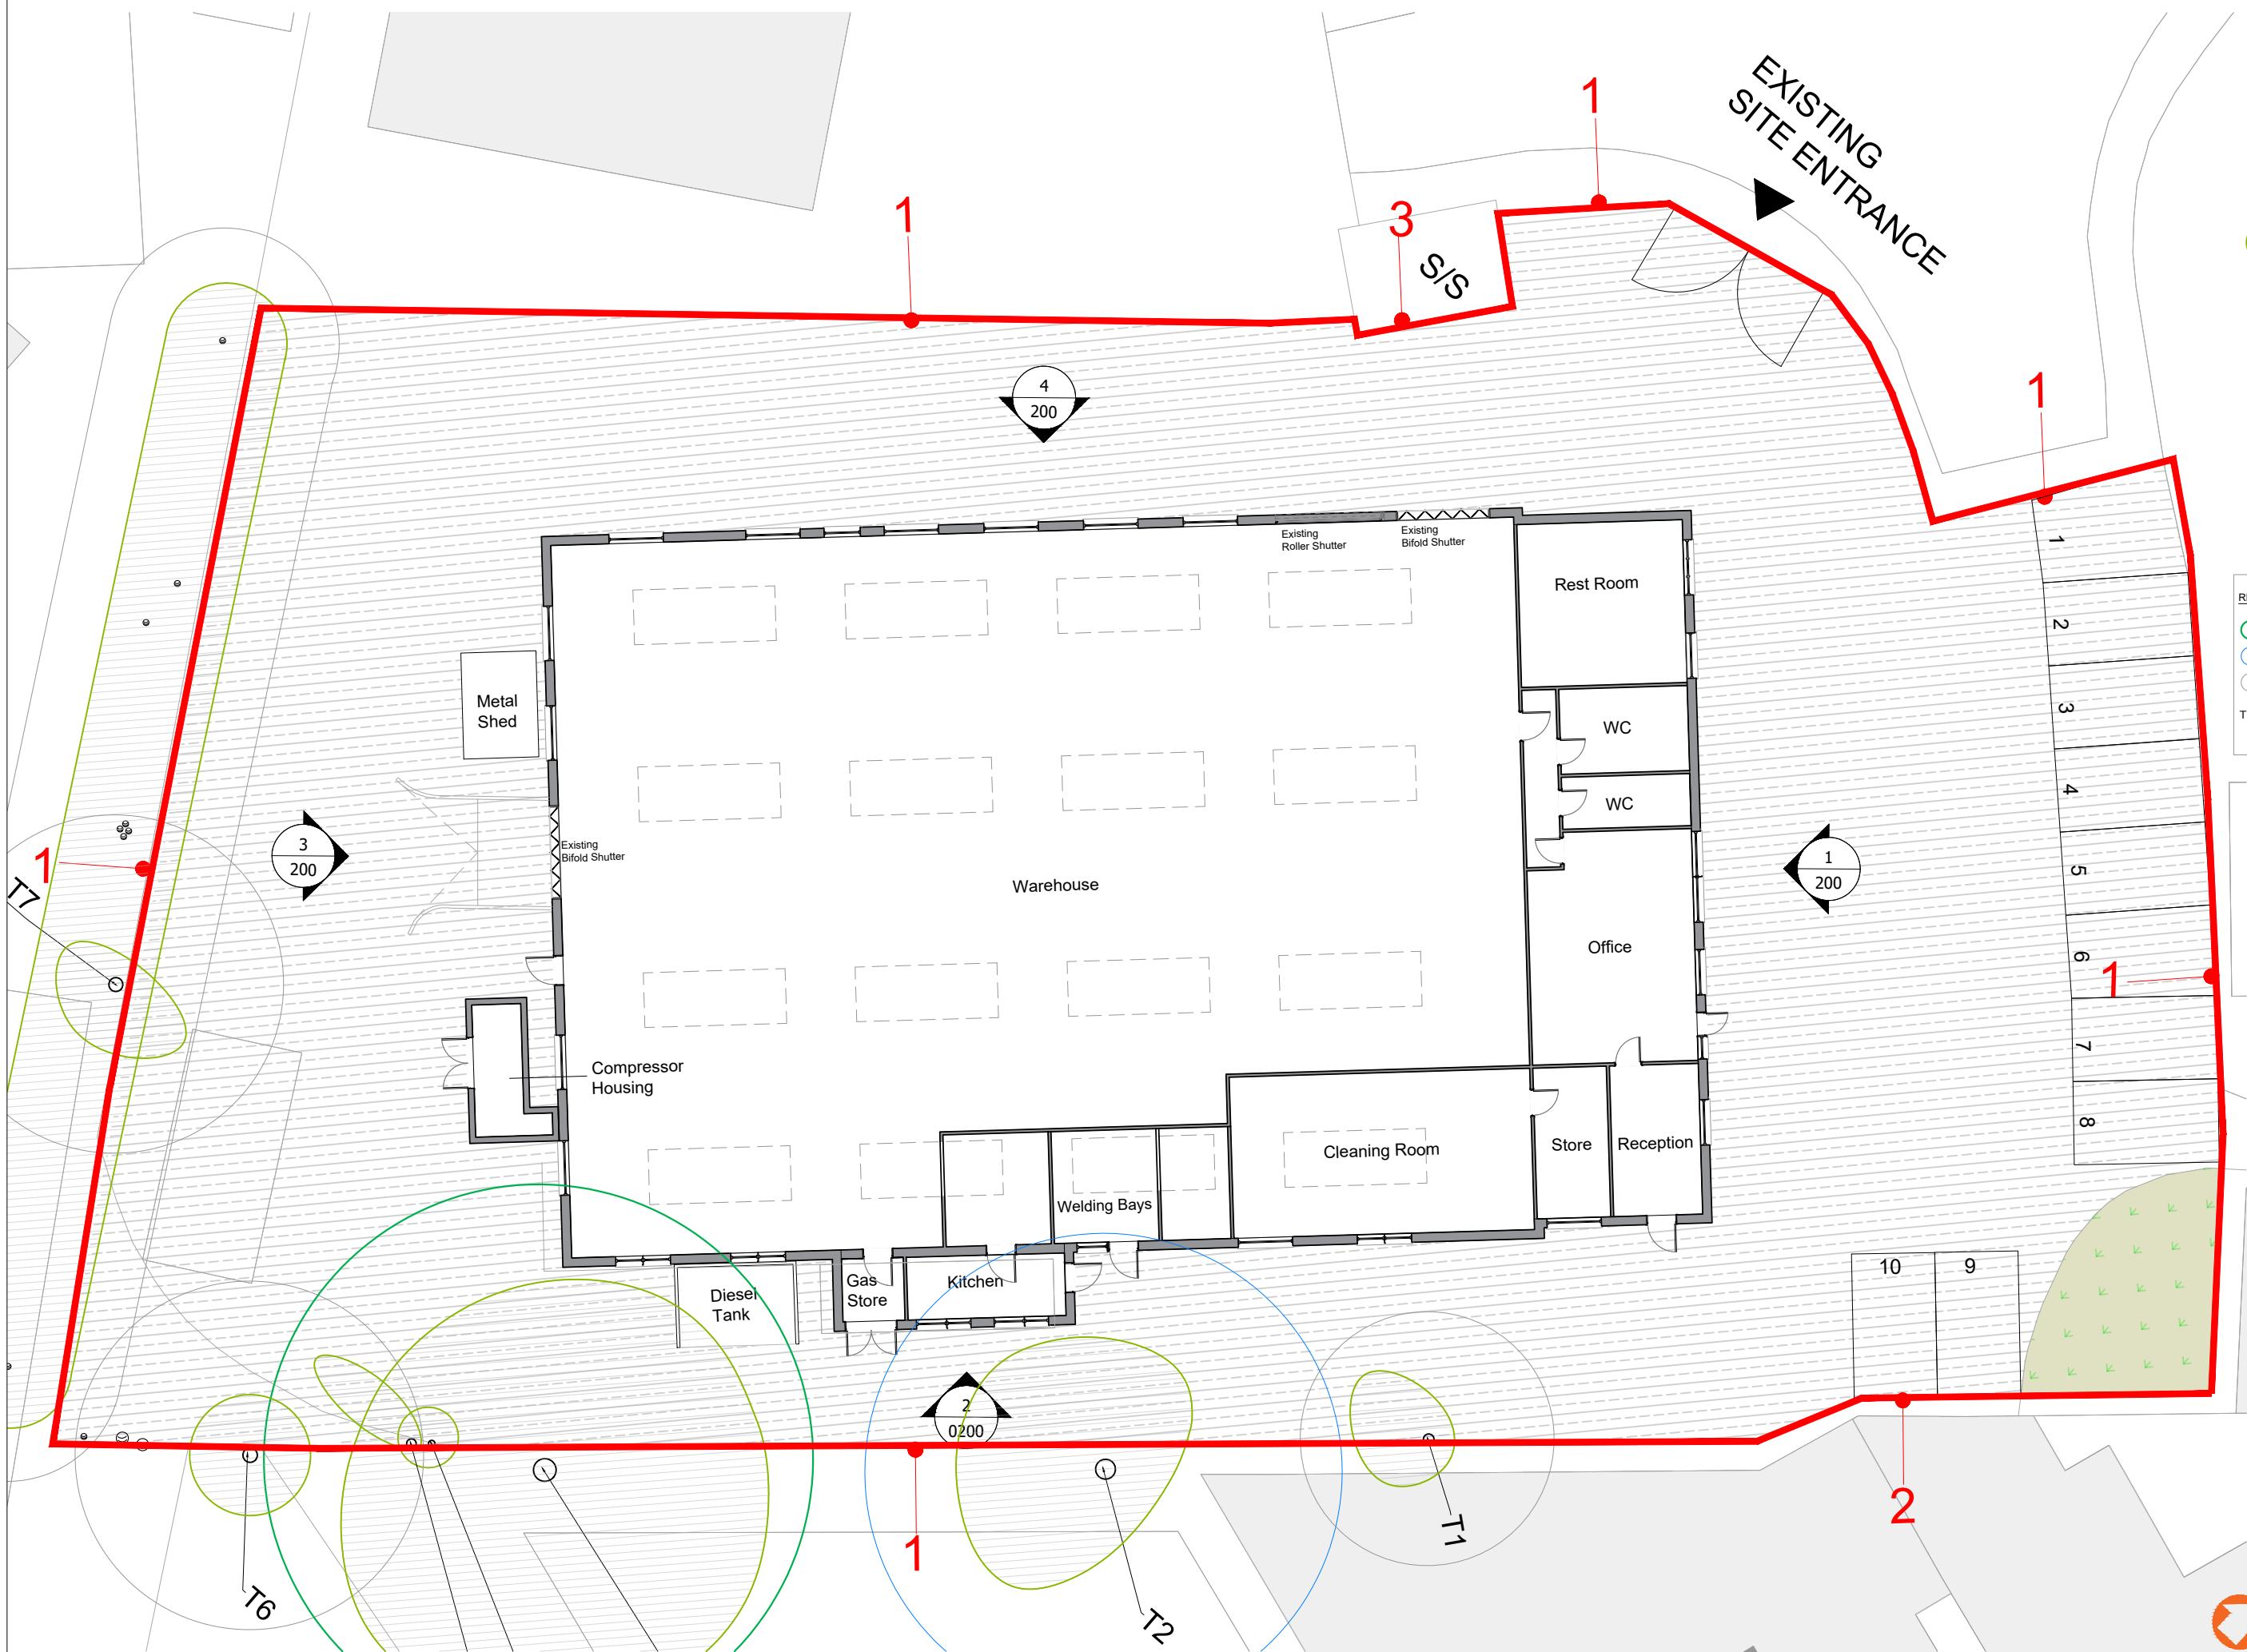

RPA KEY (As per ARB Tree Restraint Plan)

Category A

Category B

Category C

T#[#] Tree Reference - in accordance with ARB tree survey.

TOTAL EXISTING GIA

904 sqm / 9730 sqft

EXISTING PARKING

- 10no. car parking spaces

REVISIONS

P1 23.4.25 For planning AM NM

REV. DATE REVISION DRW/CHK

made Architects Ltd
The Stables | 18 Howard Road | Reigate
w: www.made-architects.com
e: info@made-architects.com
t: +44 (0)20 833 4625
g: madearchitects_

Client: Wildgoose UK Limited
Job: 2473
Address: Redklin Close, Horsham
RH13 5QL

Drawing: Existing Ground Floor Plan

Scale: 1:200 Drawn AM Checked NM Date: 02/12/2024

Size: 2473-MAL-XX-00-DR-A Rev

0' 10' 20' 30' 0m 5m 10m

A3 0100 P1