

Notes:

Drawings are based on survey data and may not accurately represent what is physically present.


Do not scale from this drawing. All dimensions are to be verified on site before proceeding with the work.

All dimensions are in millimetres unless noted otherwise.

Purcell shall be notified in writing of any discrepancies.

Key Plan

not to scale

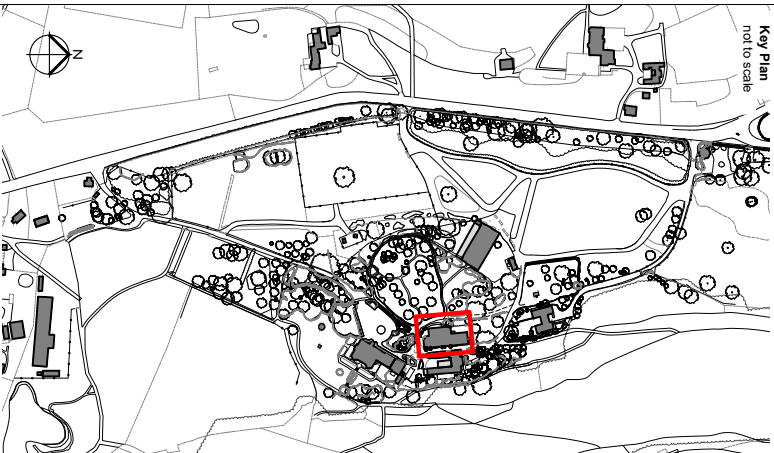

KEY

- Existing building fabric
- Proposed building fabric

P03	07/07/2025	J.S.	J.C.	Planning Issue
REV	DATE	BY	CHK	DESCRIPTION
CLIENT				
Leonardslee Gardens				
PROJECT				
Leonardslee Lakes and Gardens				
JOB NUMBER				
242769				
PURCELL				

TITLE

Proposed Roof Plan  
Former Generator Block

SIZE SCALE  
A3L 1:200@A3

REV SUSTAINABILITY/REASON FOR ISSUE  
P03 Planning Issue


DRAWING NUMBER

242769-PUR-05-RF-DR-A-2002

PURCELL IS THE REGISTERED TRADE NAME FOR PURCELL ARCHITECTURE LTD AND ALL SUBSIDIARY COMPANIES AND IS REGISTERED IN THE UNITED KINGDOM, EUROPEAN UNION, HONG KONG, CHINA AND AUSTRALIA. © PURCELL 2025. www.purcell.com.au

Proposed Former Generator Block

- 1 New standing seam zinc roof. Colour - Natural
- 2 Openable conservation rooflights to events space
- 3 Zinc box gutter
- 4 Existing slate roof retained and repaired
- 5 Grey flat roofing membrane to back of house extension
- 6 New Metal Roof to Alpine House. Colour - Green
- 7 Existing grey metal roof to remain
- 8 Low profile access hatch to roof valley
- 9 New openable windows to Alpine house ridge

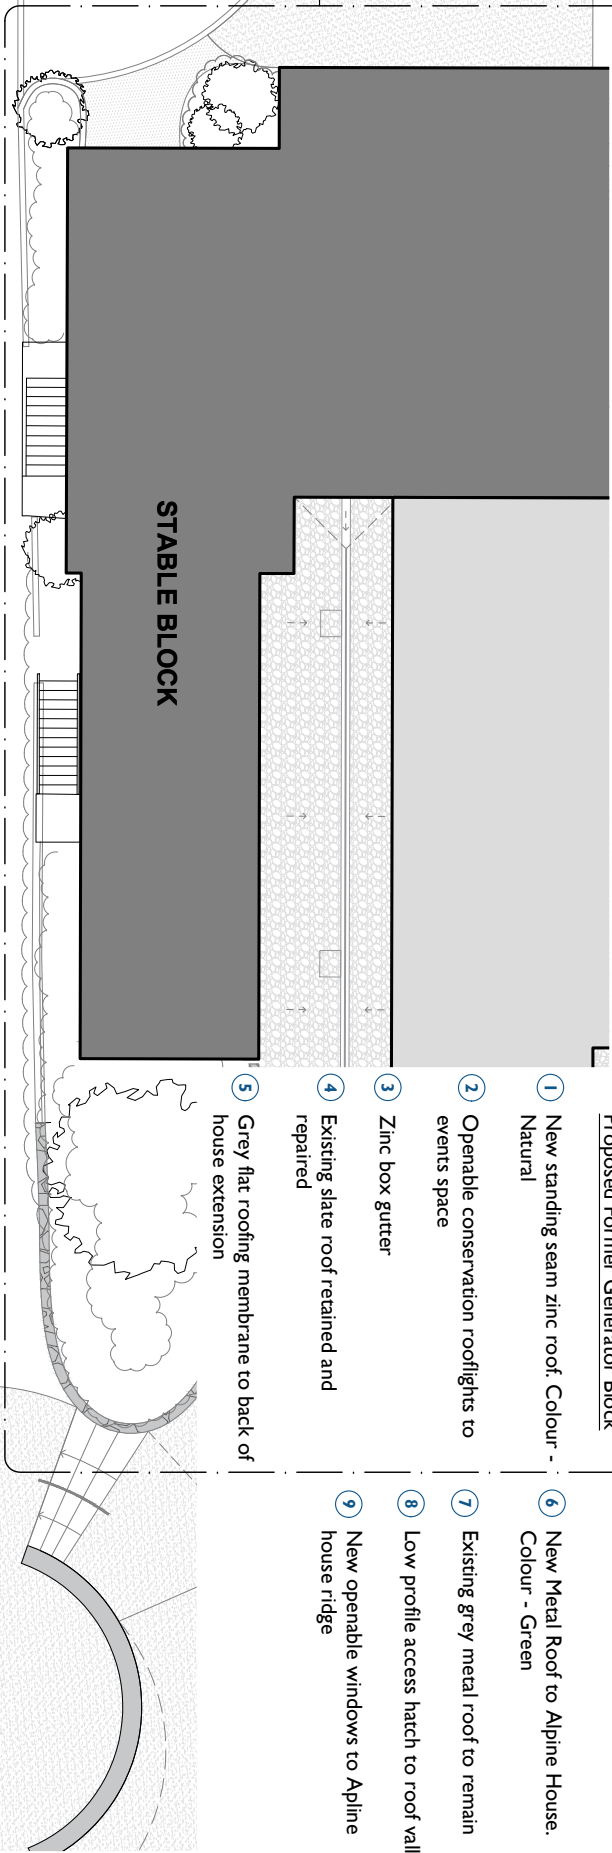

01  
Series

2  
2011

1  
2022

1  
2021

1  
2012

2  
2022

2  
2021

2  
2012

1  
2011

1  
Proposed Roof Plan  
Scale - 1:200 @ A3

0 2 m 4 m 6 m 8 m 10 m

20 m

