
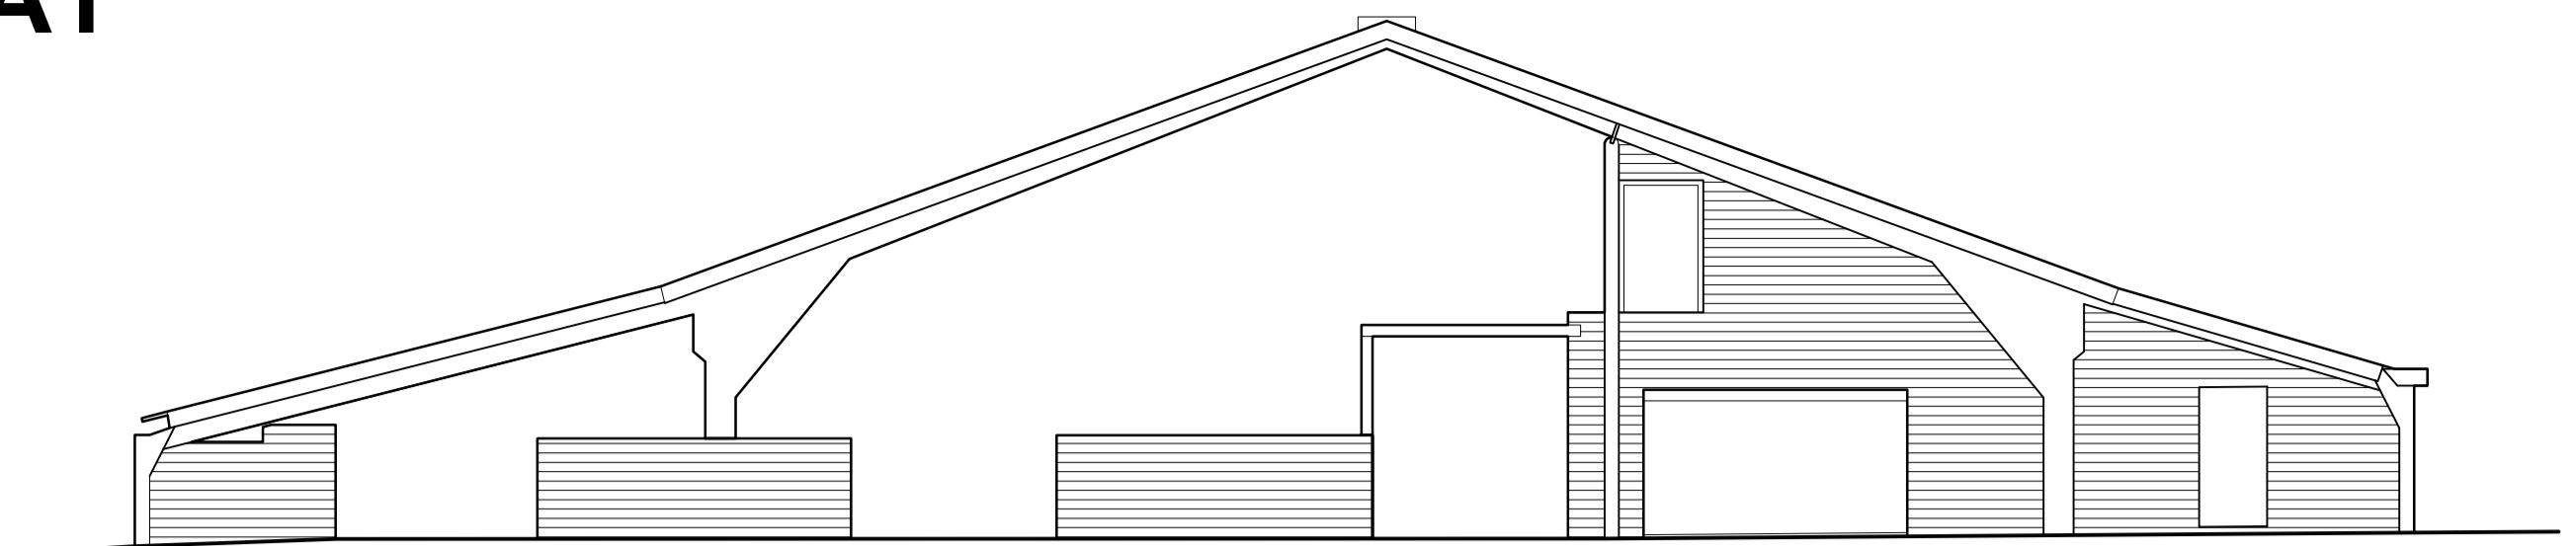


A1


North Elevation

1 2 3 4 5
Scale bar measured in meters

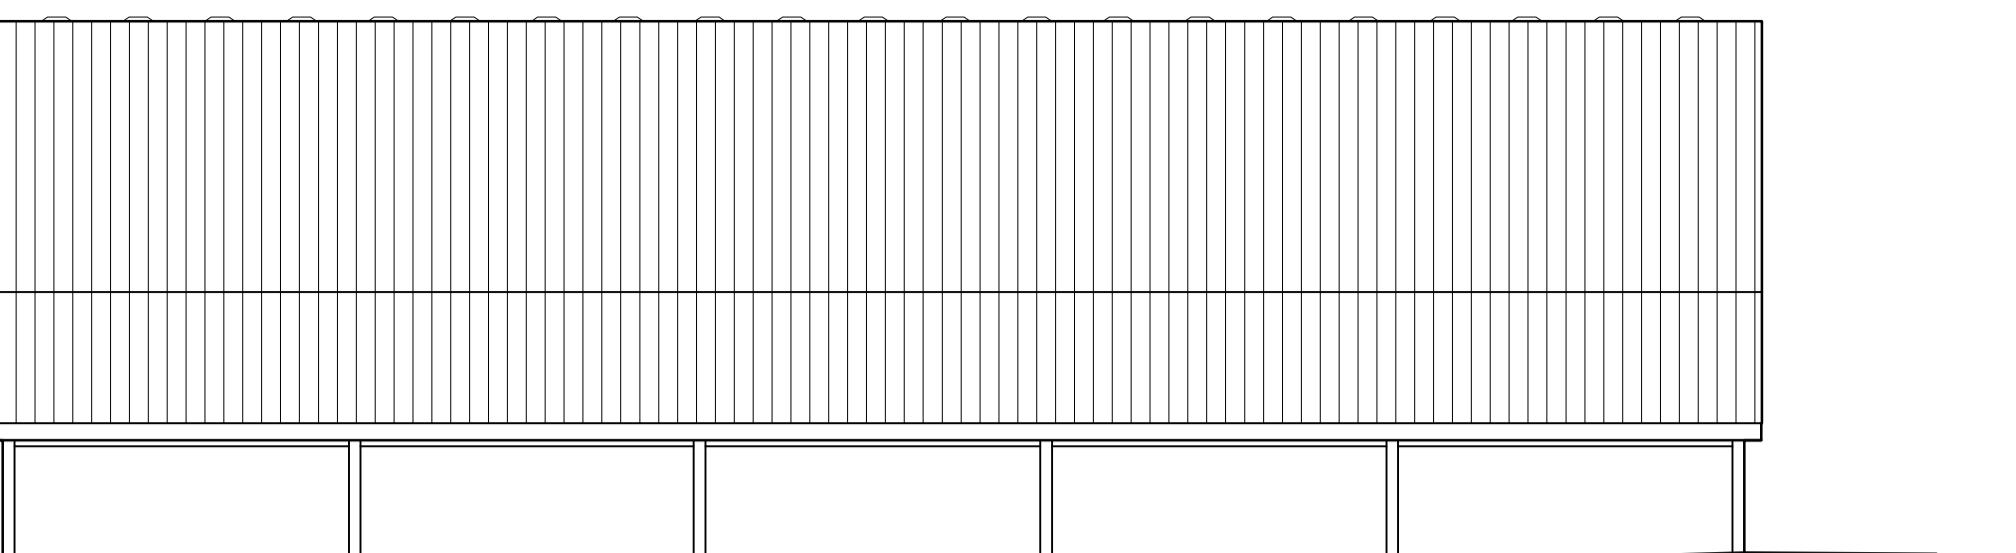


East Elevation

1 2 3 4 5
Scale bar measured in meters

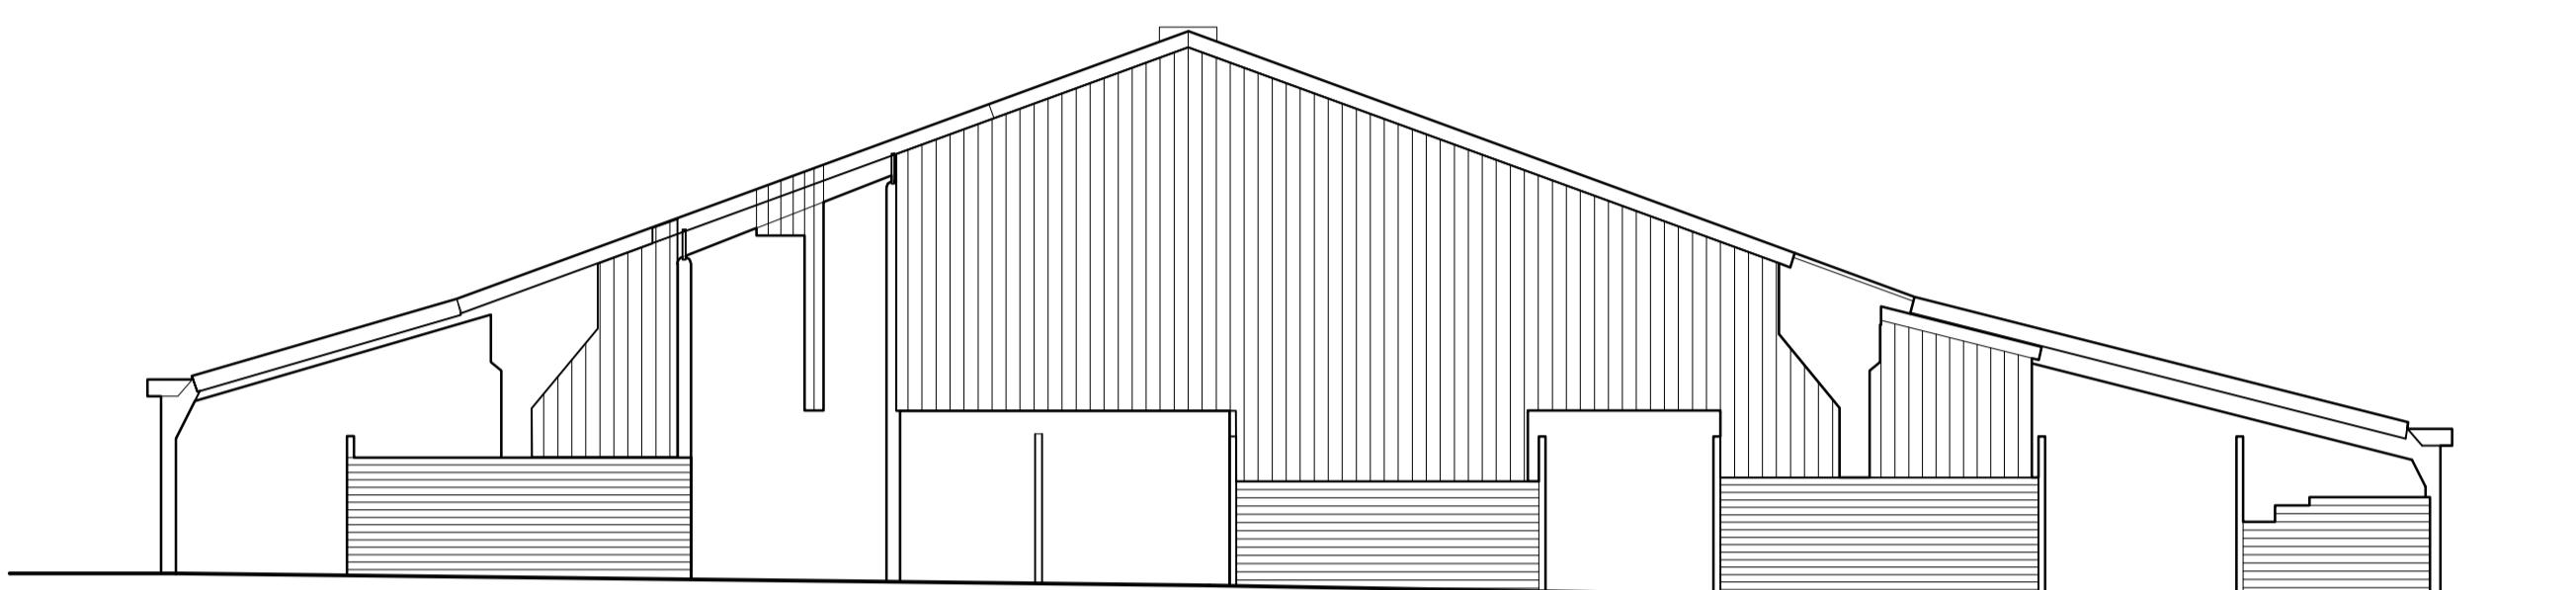


South Elevation

1 2 3 4 5
Scale bar measured in meters

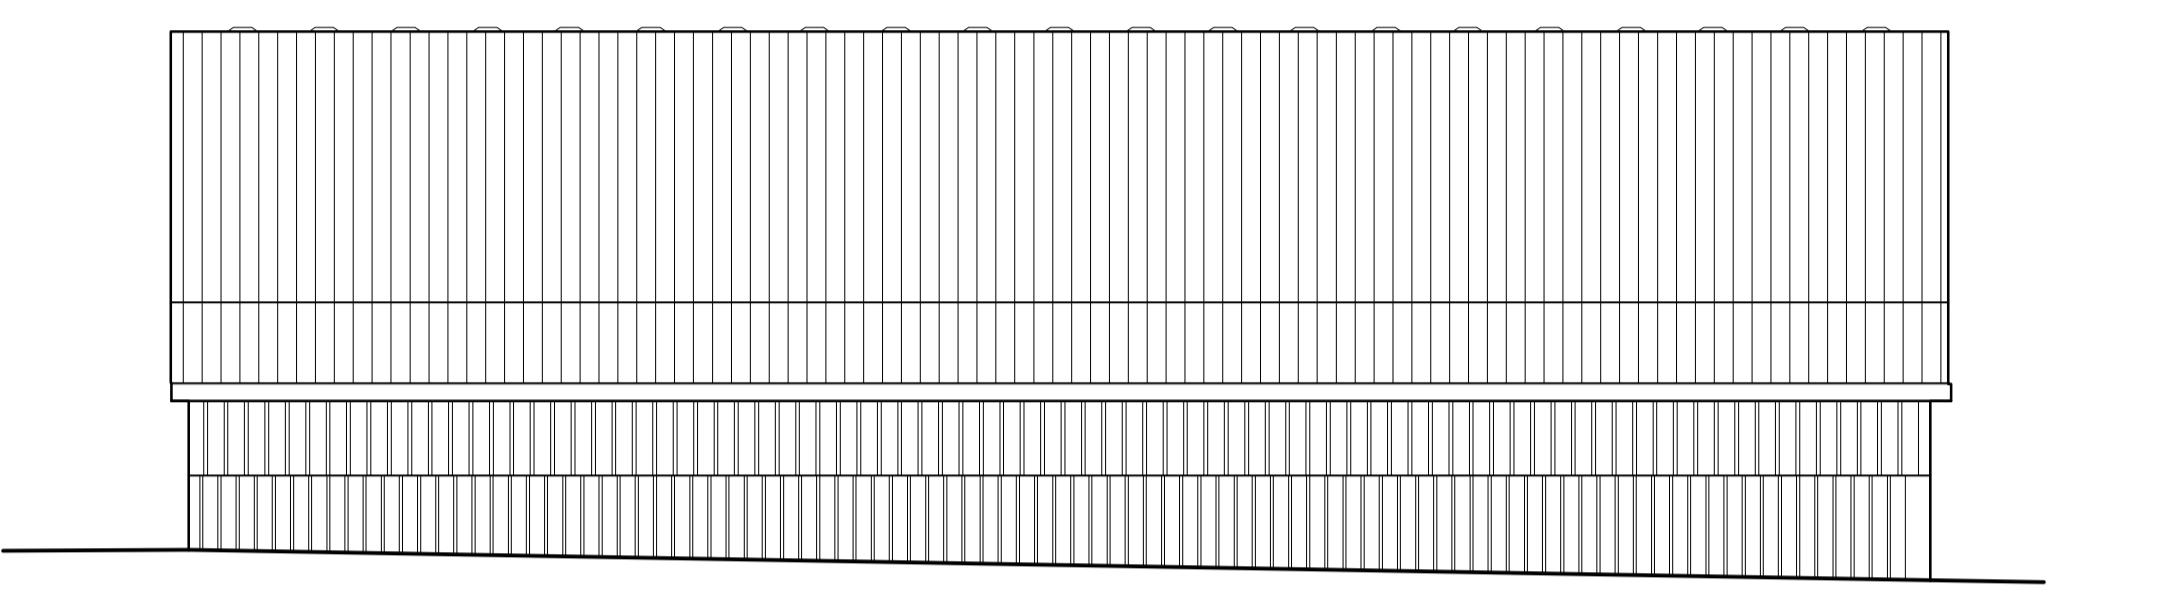


West Elevation

1 2 3 4 5
Scale bar measured in meters

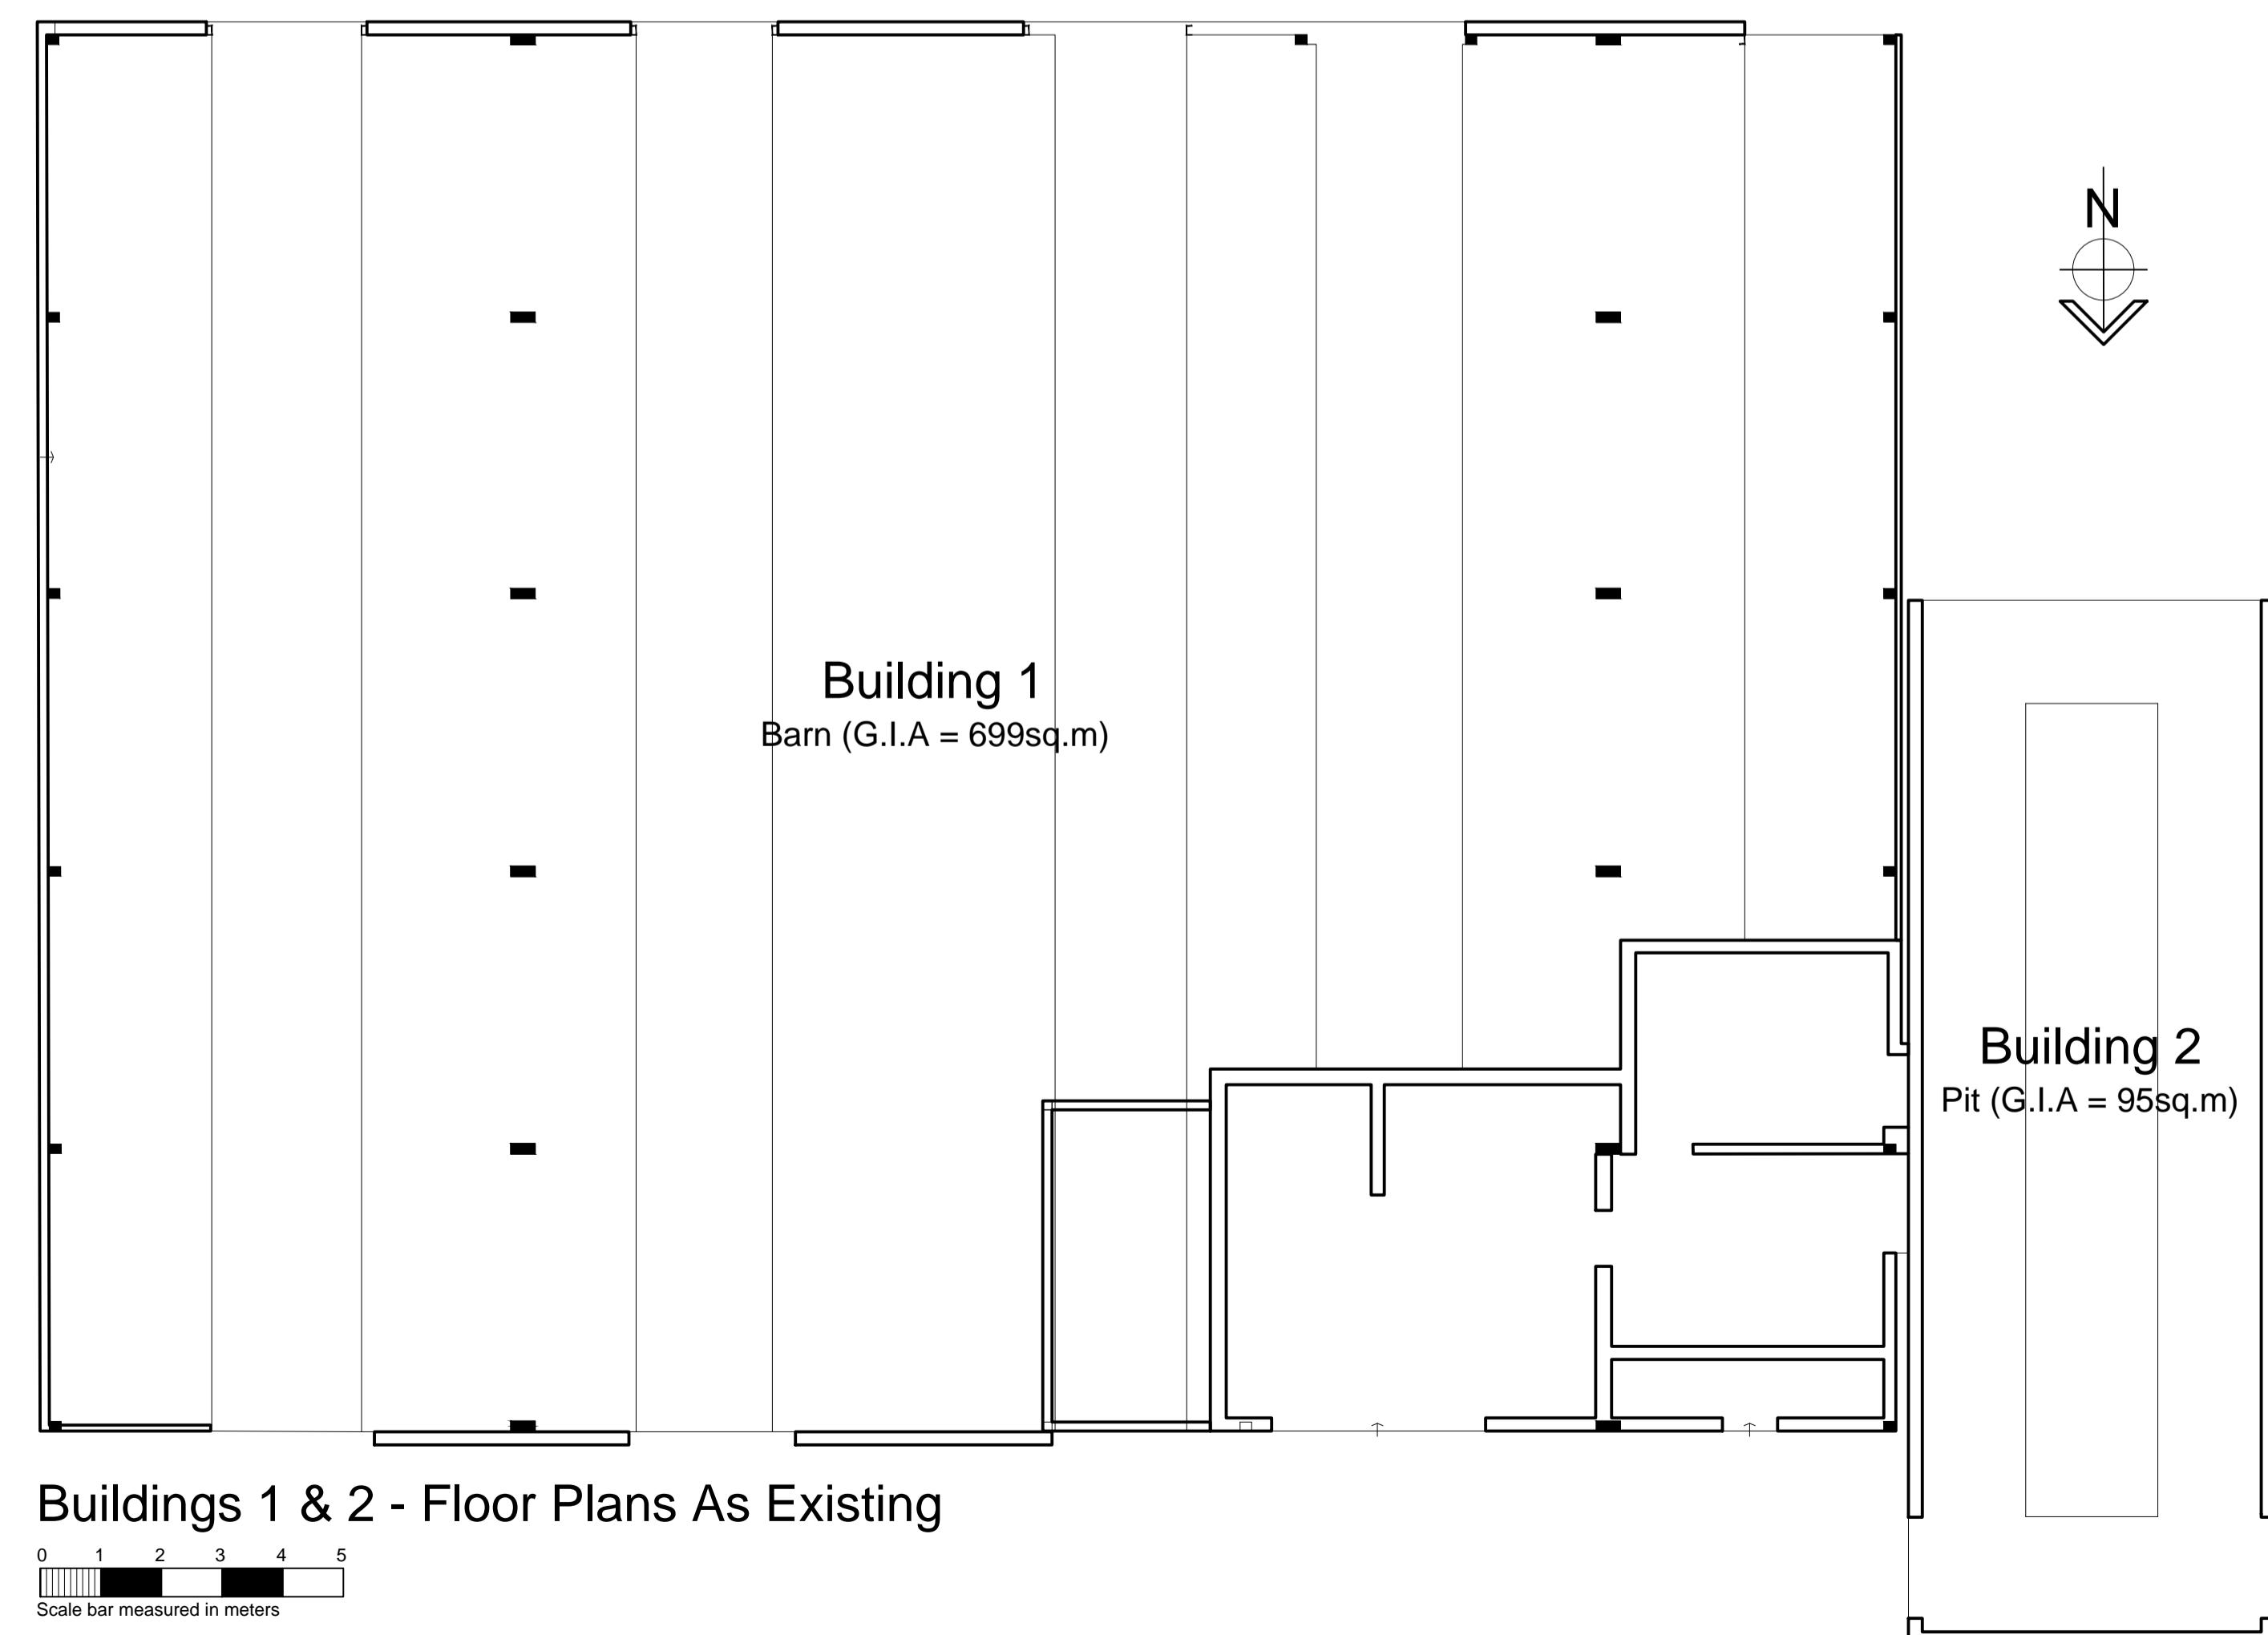

Buildings 1 & 2 - Floor Plans As Existing

0 1 2 3 4 5
Scale bar measured in meters

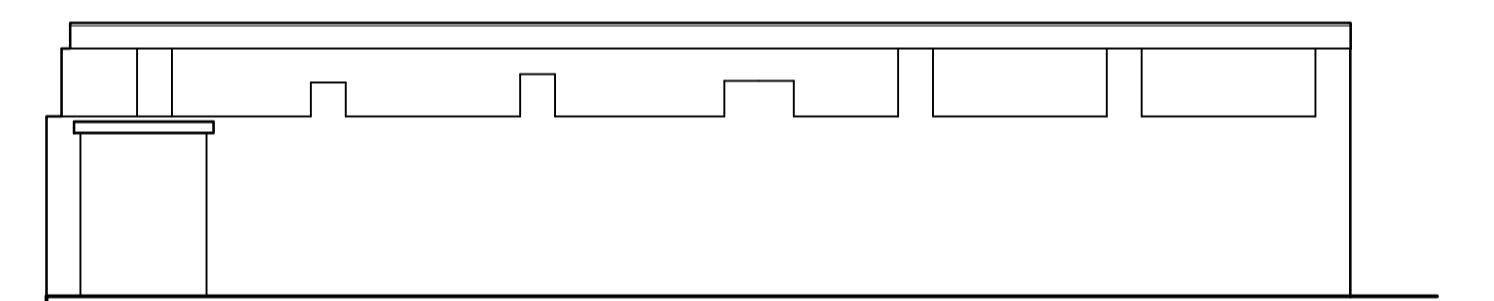


West Elevation

1 2 3 4 5
Scale bar measured in meters




South Elevation

1 2 3 4 5
Scale bar measured in meters

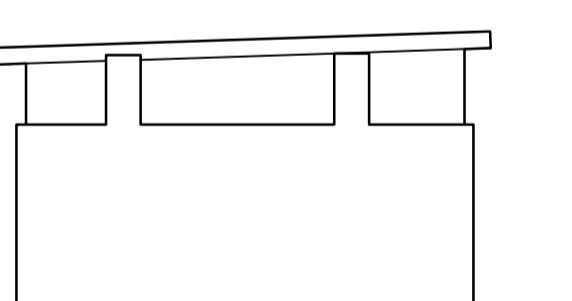


North Elevation

1 2 3 4 5
Scale bar measured in meters

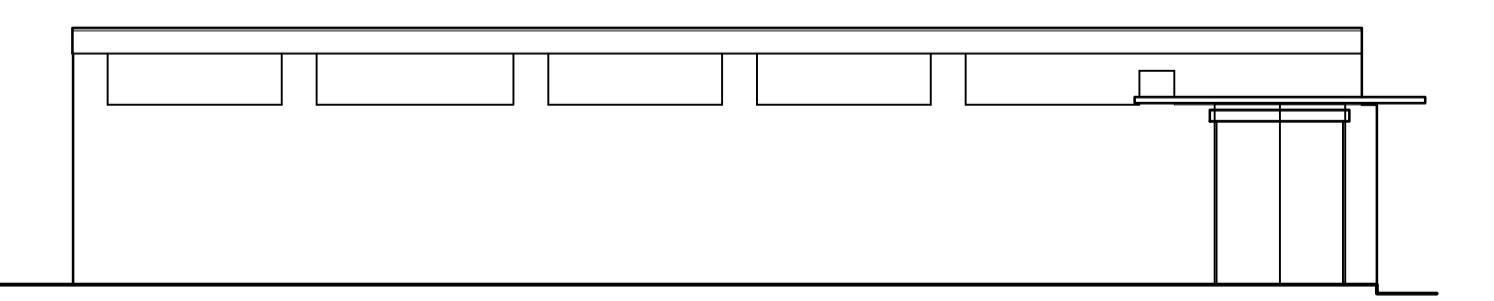

East Elevation

1 2 3 4 5
Scale bar measured in meters

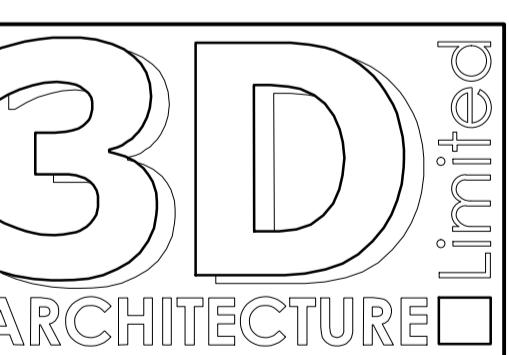PLANNING

3-D
ARCHITECTURE
Limited

3-D Architecture Limited
15 Horsted Square, Bellbrook Industrial Estate,
Uckfield, East Sussex, TN22 1OG
Tel: 01825 764555, Fax: 01825 764555
Email: info@3d-architecture.co.uk

CLIENT

Lee Goossens

PROJECT

Stonehouse Farm
Handcross Road, Plummers Plain,
Horsham, West Sussex
RH13 6NZ

DRAWING TITLE

Buildings 1 & 2 - Plans
& Elevations As Existing

SCALE DATE DRAWN BY

1:100 January 2024 ANH

DRAWING NO. REVISION

2024/PL11 -

Copyright: All rights have been asserted under the Design, Patents, & Copyright Act 1988. This drawing shall not be reproduced without the prior approval of 3-D Architecture Ltd
Contractor to CHECK all dimensions & report any discrepancies. All works and materials used are to fully comply with ALL standards as required by the relevant Trade Association, Manufacturers Specifications, (BSA, Certification, etc). All works to be carried out fully in accordance with any Engineer's Calculations, Details, & Instructions, as and where applicable.