
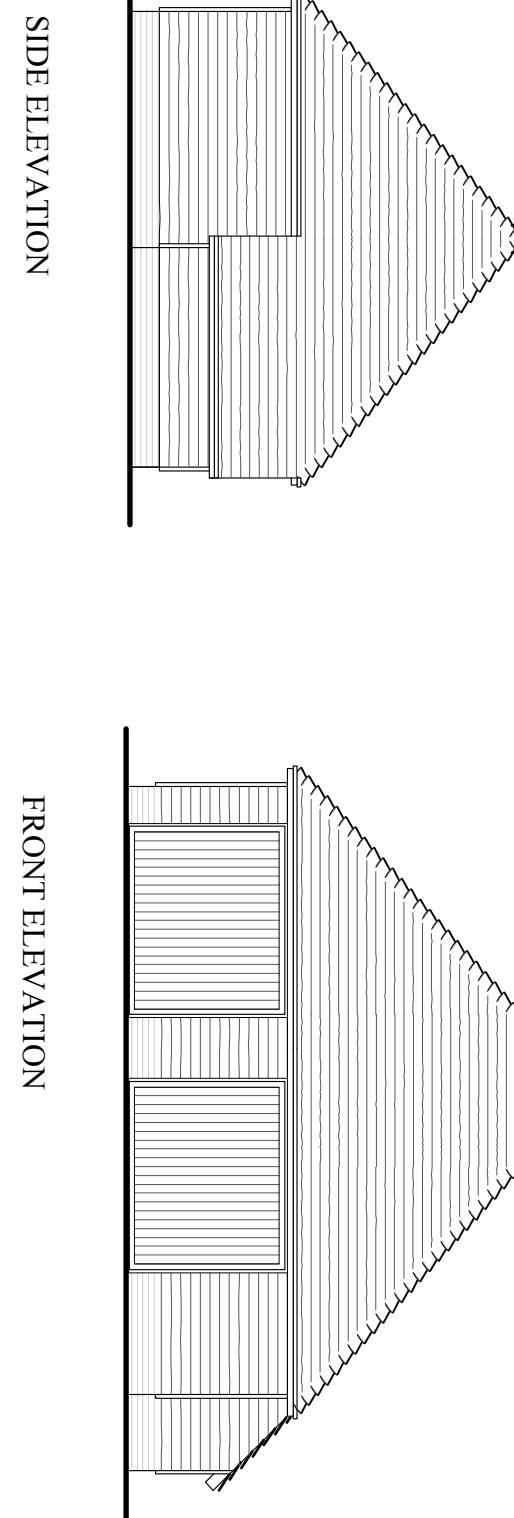



PLAN OF GARAGE AND BOILER ROOM  
WITH BICYCLE & RECYCLING STORE

9200

6000

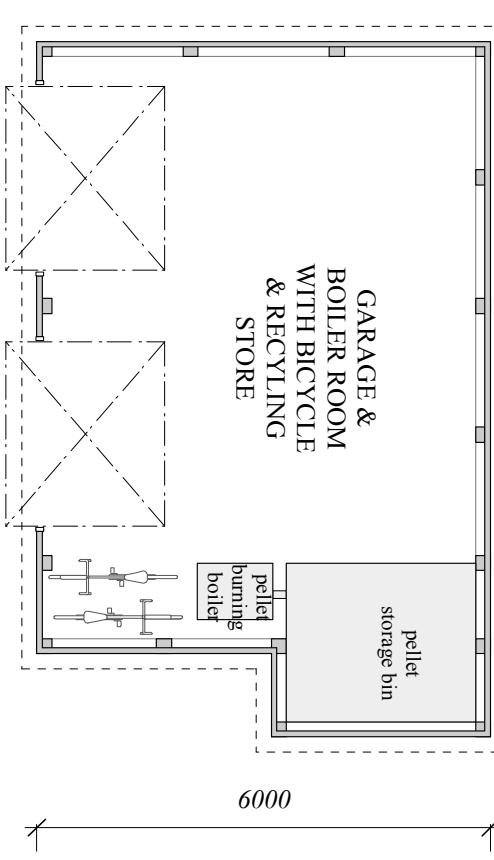

SIDE ELEVATION

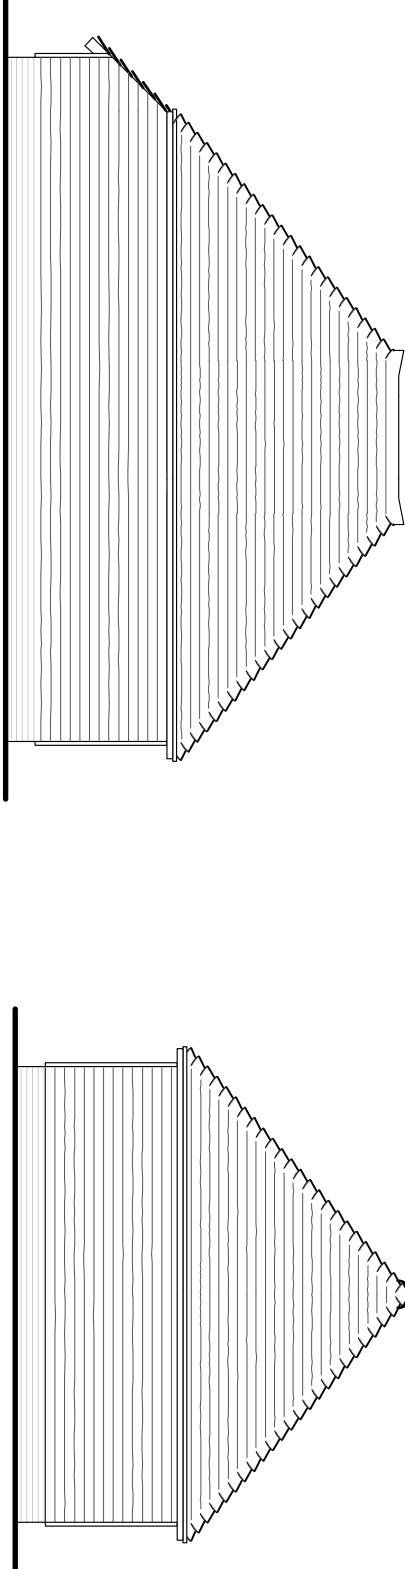

FRONT ELEVATION

SIDE ELEVATION

10cm = 250 Metres at scale 1:2500  
10cm = 125 Metres at scale 1:1250

10cm = 50 Metres at scale 1:500  
10cm = 25 Metres at scale 1:250

10cm = 10/20 Metres at scale 1:100/1:200  
10cm = 5 Metres at scale 1:50

The Drawings supporting this application have been produced to be handled and viewed electronically and are best viewed on screen to see fine detail that may not appear on printed versions depending on the type of printer used and the size of print etc, for which Brett Incorporated Ltd accepts no liability.

**BRETT INCORPORATED**

Planning and Development Services



18 Seal Road, Selsey, Chichester, West Sussex, PO20 0HW  
TEL: 01403 258800 MOBILE: 07710 624420 E-MAIL: office@brettinc.co.uk  
MANAGING DIRECTOR: SIMON BRETT M.R.P.I.  
REG OFFICE: 18 SEAL ROAD, SELSEY, CHICHESTER, WEST SUSSEX, PO20 0HW  
REGD IN THE UK NO: 4889163 VAT REG NO: 823 5236 44  
www.brettinc.co.uk

Client: Mr M West  
Project: Extensions to house and garage at Westwells, Harbolets Road, west Chittington RH20 2LQ  
Scales: 1:100

Drg No: 1183.12/04

Date: December 2025

**Original Plan Size A3** DrawGonzo

This drawing is the copyright of Brett Incorporated Limited. The contractor should not make any changes to this drawing without the written permission of the architect. Any changes made to this drawing must be signed and dated by the architect. It is the contractor's responsibility to ensure that all works are in compliance with the current statutory requirements. Unless otherwise stated, this drawing has been prepared for the purposes applied for.

Any changes made to this drawing must be signed and dated by the architect. It is the contractor's responsibility to ensure that all works are in compliance with the current statutory requirements. Unless otherwise stated, this drawing has been prepared for the purposes applied for.

Architectural Survey plan, as shown prepared and signed by the architect. It is the contractor's responsibility to ensure that all works are in compliance with the current statutory requirements. Unless otherwise stated, this drawing has been prepared for the purposes applied for.

License No: 110793