


Ground floor plan

Sections A-A and B-B
refer to drg no. HER/ORC/05

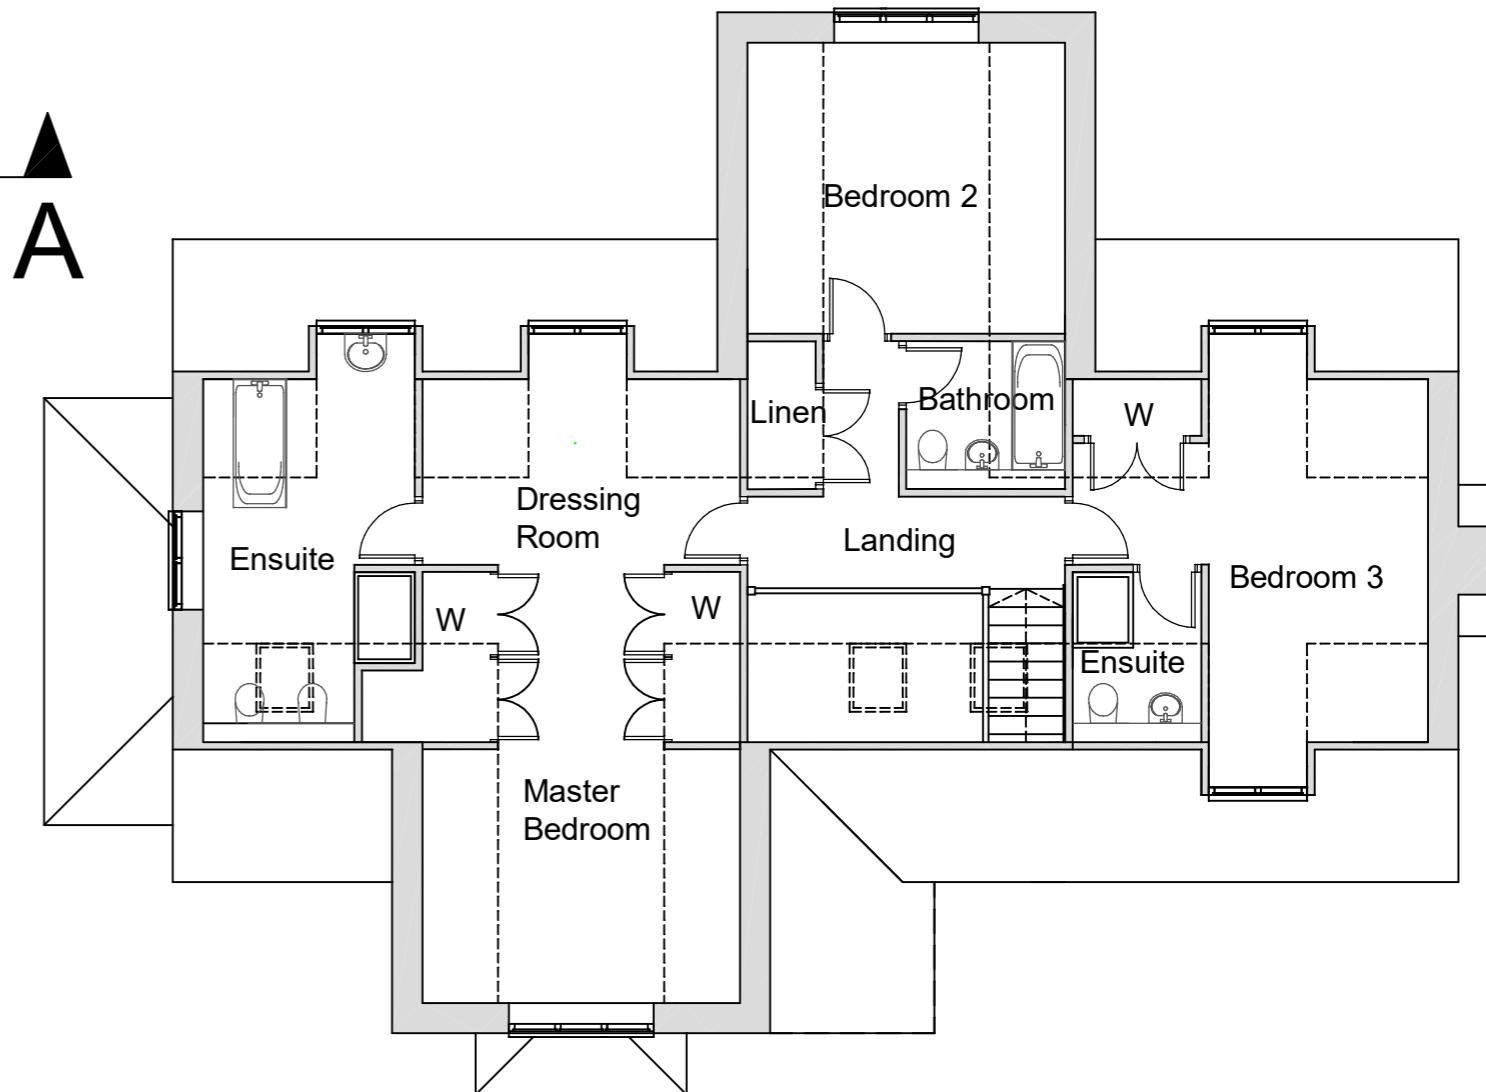

First floor plan

Scale Bar
0 1 2 3 4 5m