

- Existing Stable Block - Cafe

1

Existing historic stable slate roof.

2

Existing historic clock tower slate roof with modern PVC roof extension over existing historic structure to main entrance.

3

Existing back of house covering.

4

Existing telephone pole.

5

Existing Clocktower.

Proposed Potter's Cottage

6

Existing slate roofing.

7

Existing chimneys.

Proposed Honey Cottage

10

Existing slate roofing.

11

Existing chimney.

12

Existing conservatory roof.


Proposed Carriage Cottage

8

Existing slate roofing.

9

Existing dormers.

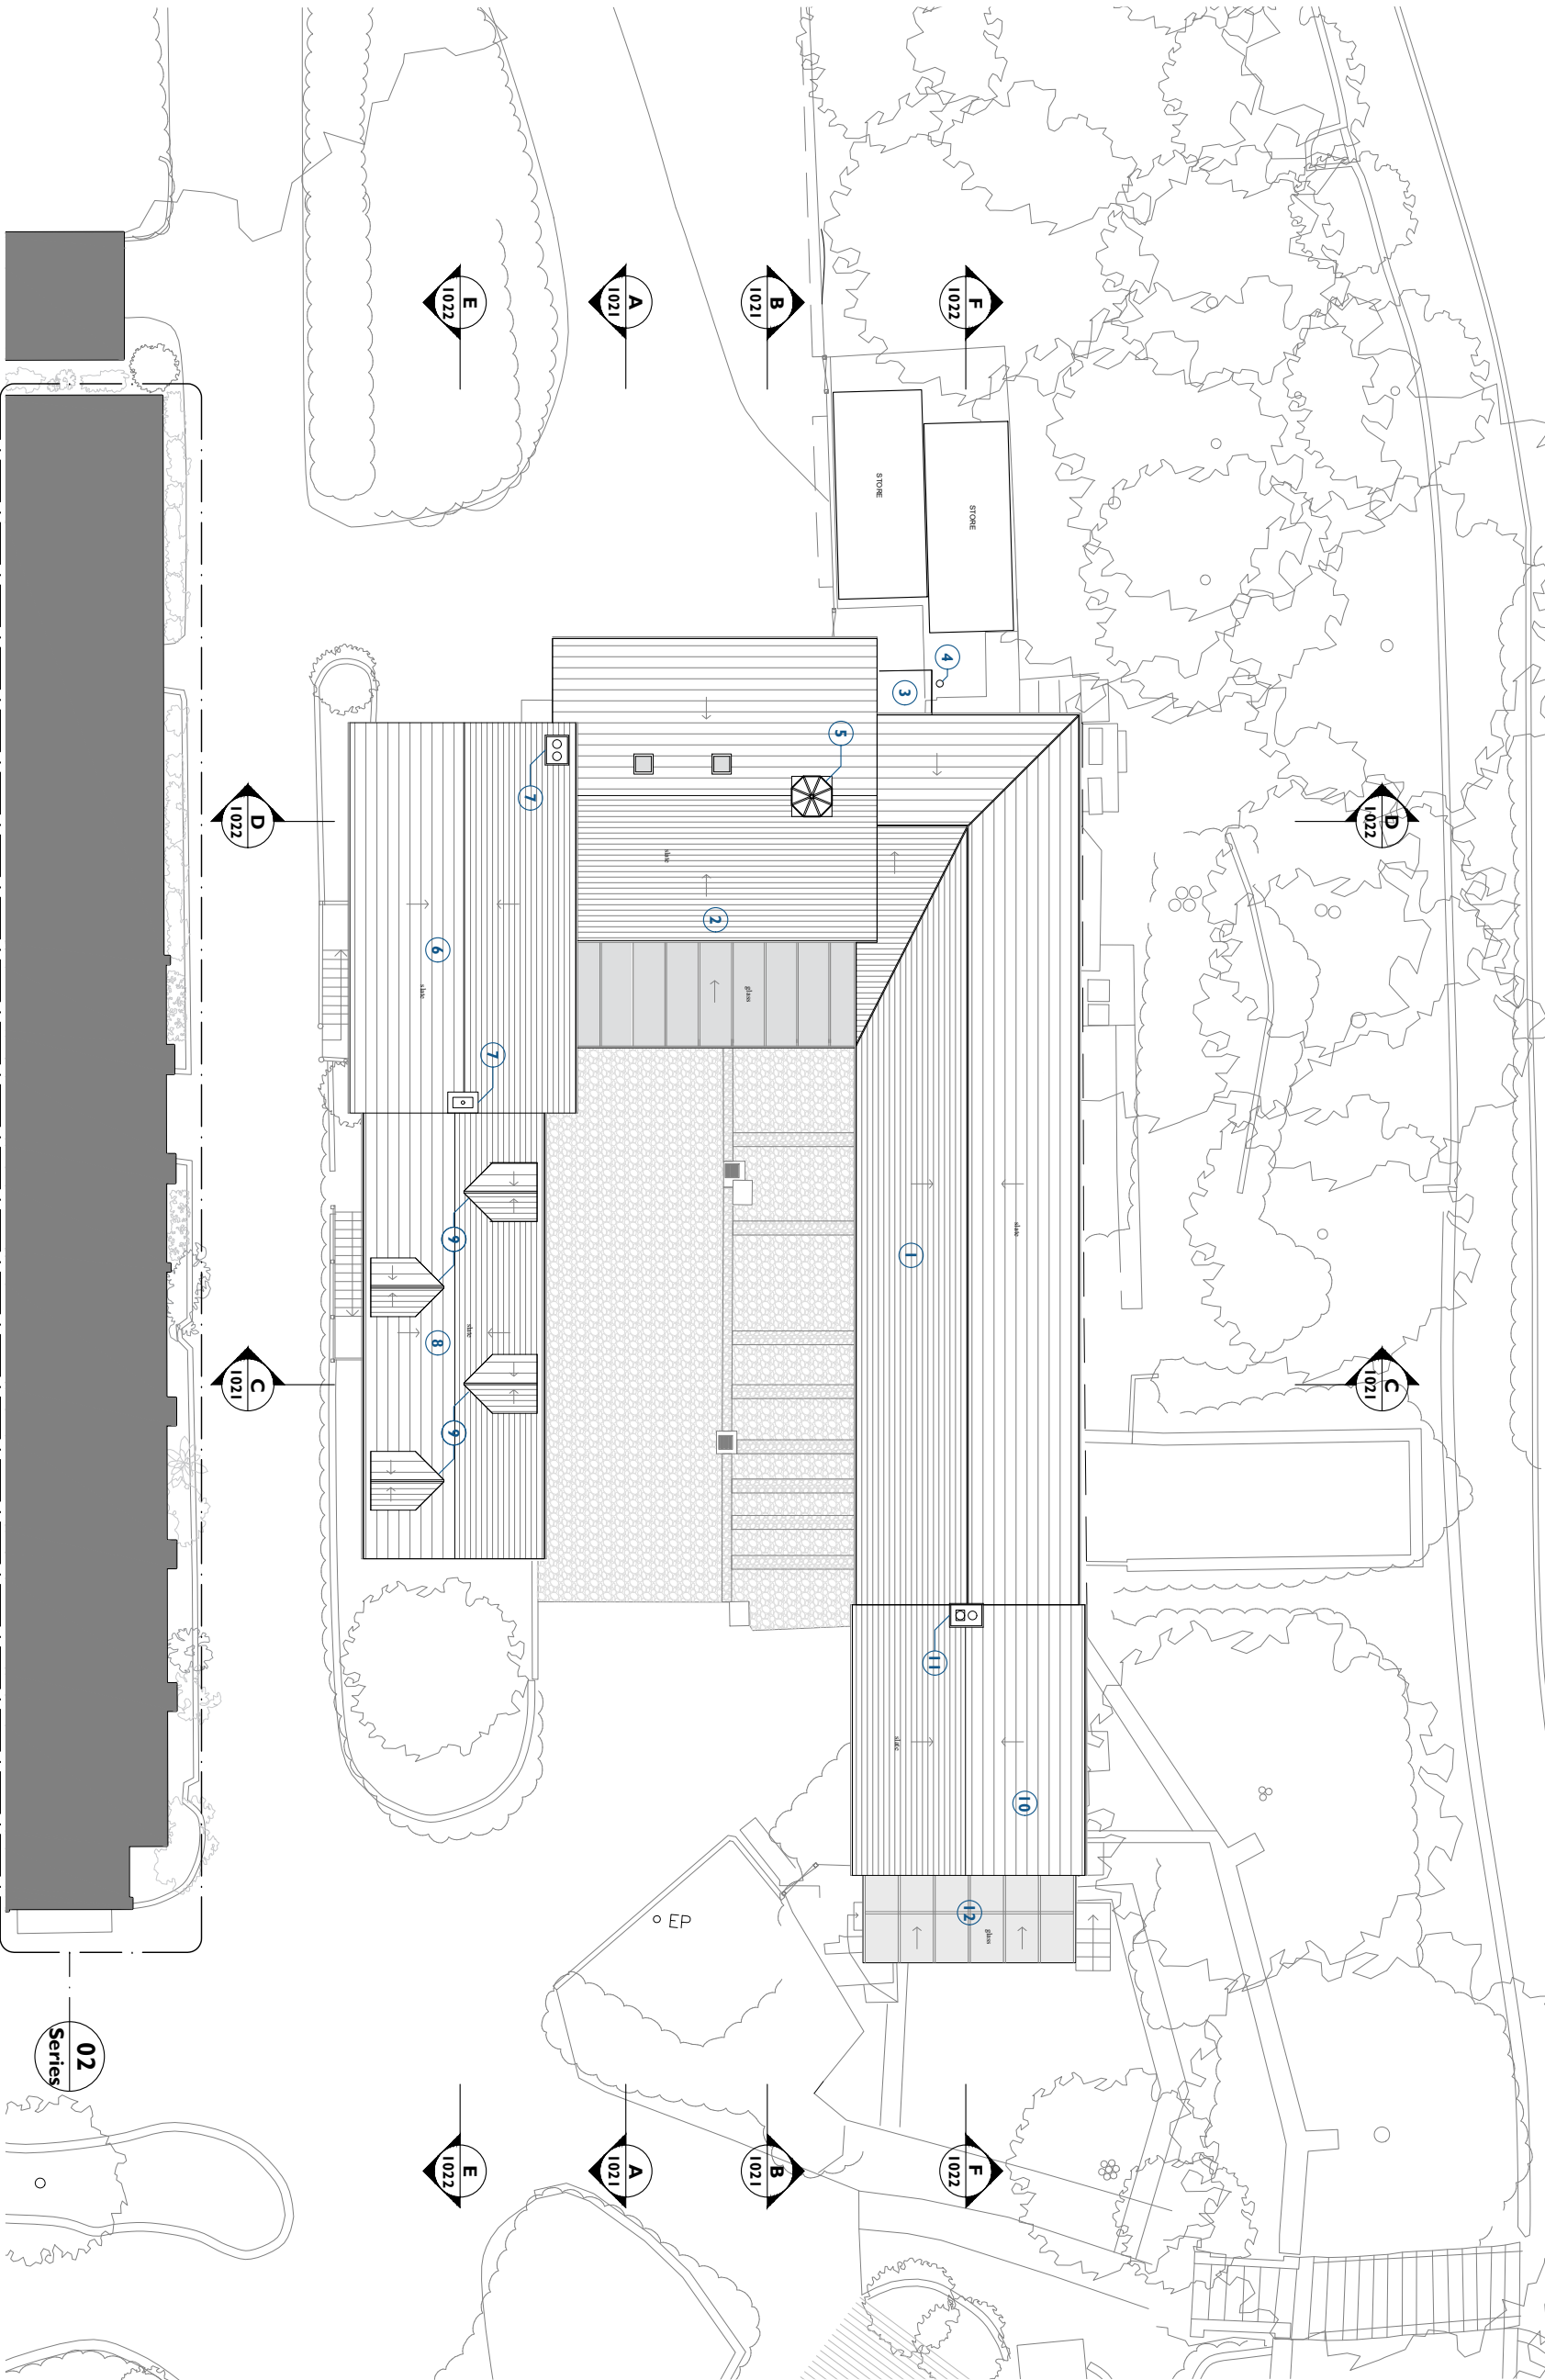

1 Existing Roof Plan
1003 Scale - 1:200 @ A3



0 2 m 4 m 6 m 8 m 10 m

20 m

Notes:

Drawings are based on survey data and may not accurately represent what is physically present.

Do not scale from this drawing. All dimensions are to be verified on site before proceeding with the work.

All dimensions are in millimetres unless noted otherwise.

Purcell shall be notified in writing of any discrepancies.

Key Plan

not to scale



KEY

Existing building fabric

PO3	07/07/25	JS	JC	Planning Issue
REV	DATE	BY	CHK	DESCRIPTION

CLIENT
Leonardslee Gardens

PROJECT
Leonardslee Lakes and Gardens

JOB NUMBER
242769

PURCELL

TITLE
Existing Roof Plan
Stable Block

SIZE SCALE
A3L 1:200

REV SUITABILITY/REASON FOR ISSUE
P03 Planning Issue

DRAWING NUMBER
242769-PUR-01-RF-DR-A-1003

PURCELL IS THE REGISTERED TRADE NAME FOR PURCELL ARCHITECTURE LTD AND ALL SUBSIDIARY COMPANIES AND IS REGISTERED IN THE UNITED KINGDOM. EUROPEAN UNION, HONG KONG, CHINA AND AUSTRALIA. © PURCELL 2025. WWW.PURCELL.COM