



Notes:  
Drawings are based on survey data and may not accurately represent what is physically present.  
Do not scale from this drawing. All dimensions are to be verified on site before proceeding with the work.  
All dimensions are in millimetres unless noted otherwise.


Purcell shall be notified in writing of any discrepancies.

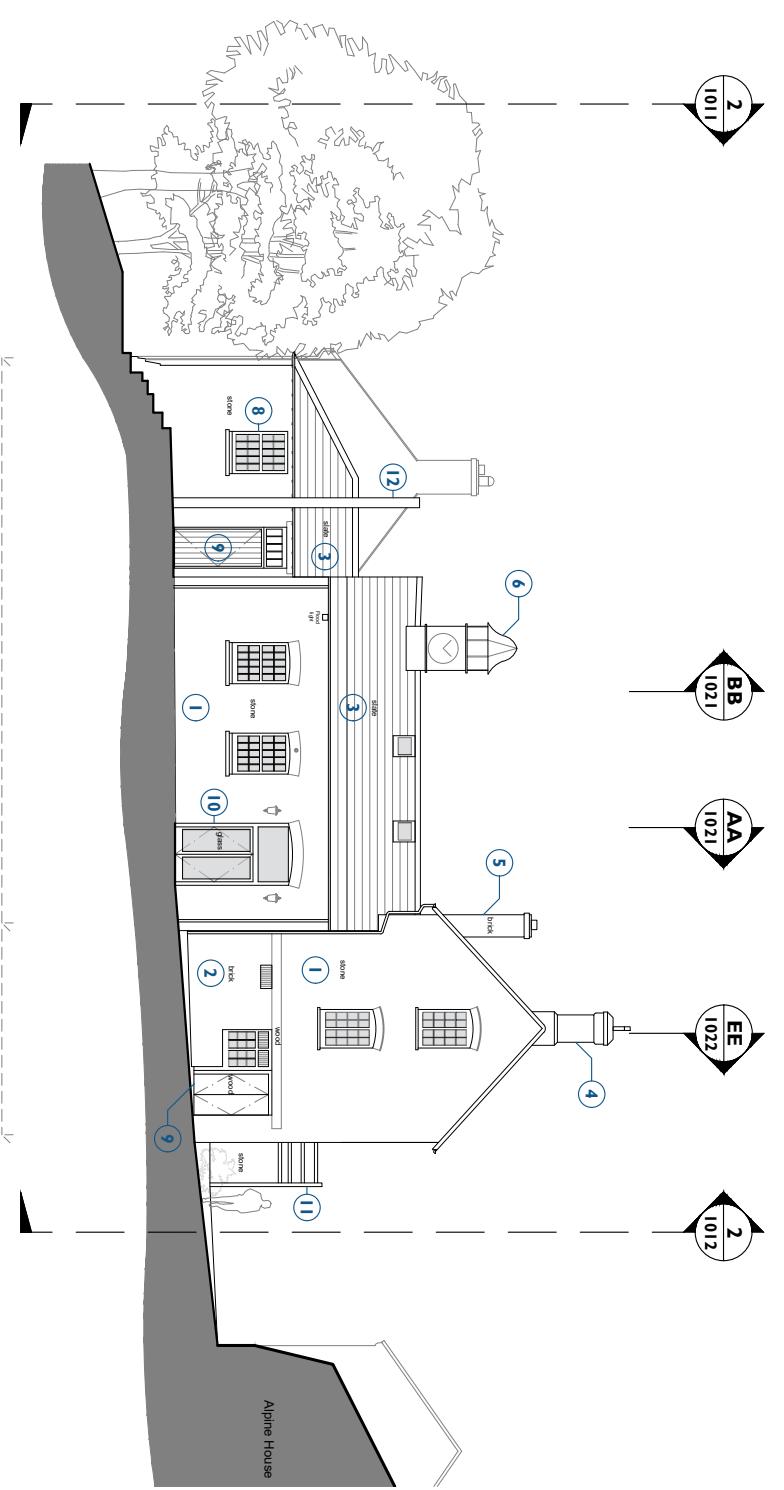

1 Existing North Elevation  
1011 Scale - 1:200 @ A3

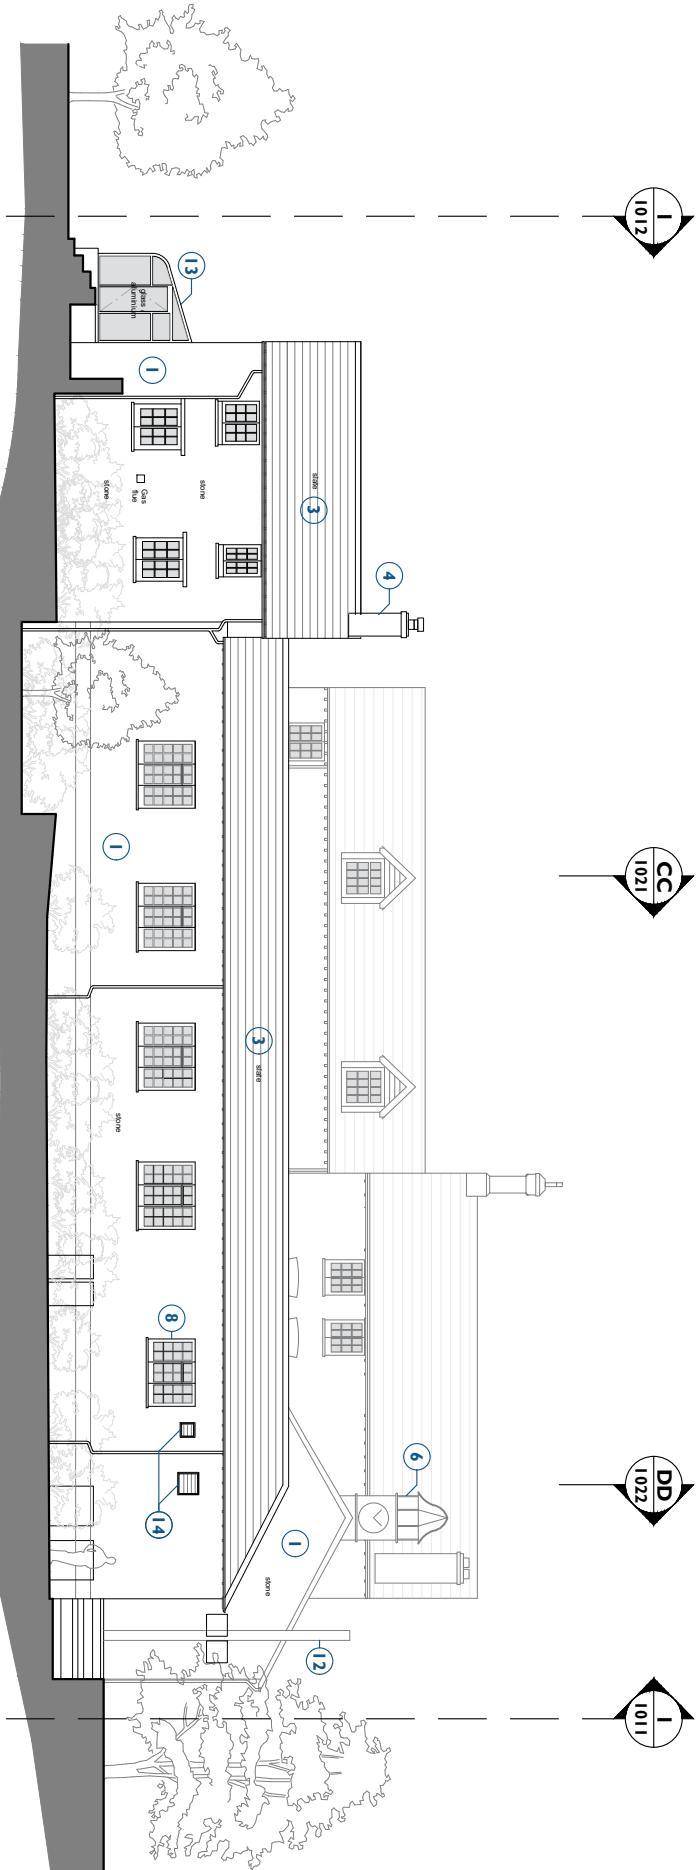

2 Existing East Elevation  
1011 Scale - 1:200 @ A3

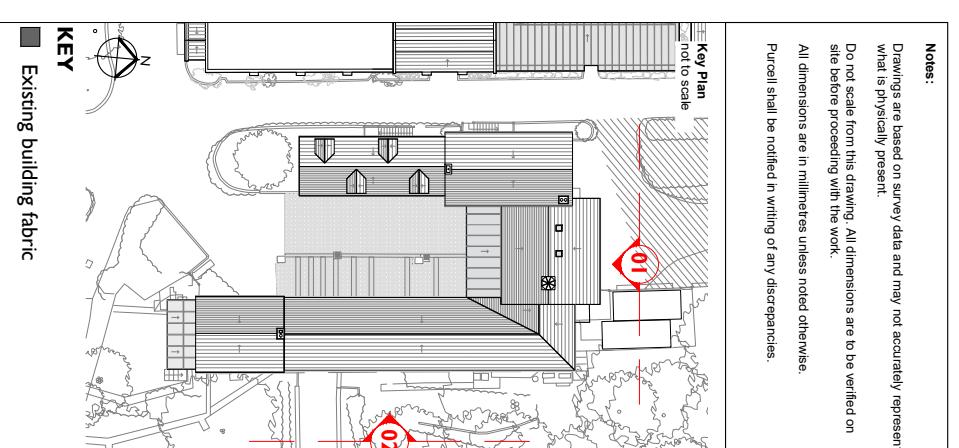

KEY  
■ Existing building fabric

CLIENT	PROJECT	JOB NUMBER	REV / DATE	BY	CHK	DESCRIPTION
Leonardslee Gardens	Leonardslee Lakes and Gardens	242769	P03 07/07/25	JS	JC	Planning Issue
TITLE Existing North & East Elevations Stable Block						
DRAWING NUMBER 242769-PUR-01-ZZ-DR-A-1011						
SIZE A3L	SCALE 1:200	REV S	SUITABILITY	REASON FOR ISSUE		