


Notes:
 Drawings are based on survey data and may not accurately represent what is physically present.
 Do not scale from this drawing. All dimensions are to be verified on site before proceeding with the work.
 All dimensions are in millimetres, unless noted otherwise.

Purcell shall be notified in writing of any discrepancies.

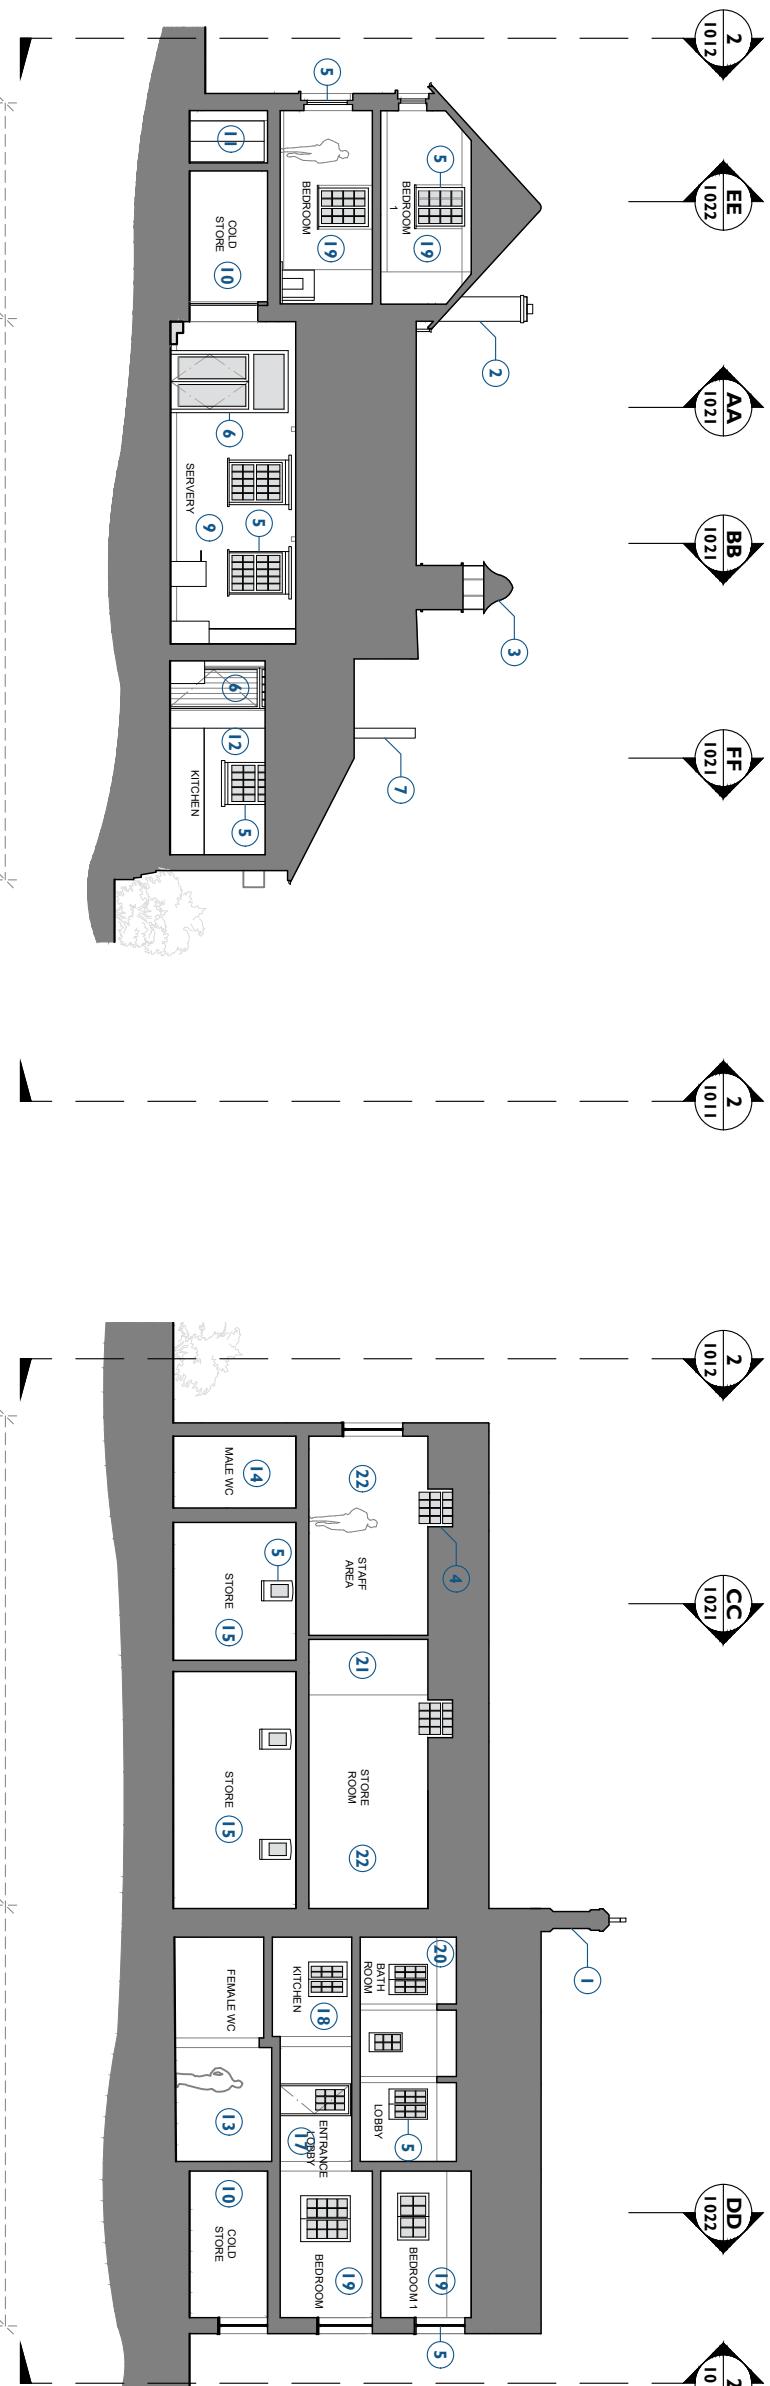


1022 Existing Section EE
Scale - 1:200 @ A3

Toilets, Storage + Staff Area
'Potter's' Cottage

2 Existing Section EE
Scale - 1:200 @ A3

1022 Existing Section DD
Scale - 1:200 @ A3


'Potter's' Cottage, Storage + Toilets
Clock Tower Cafe + BOH

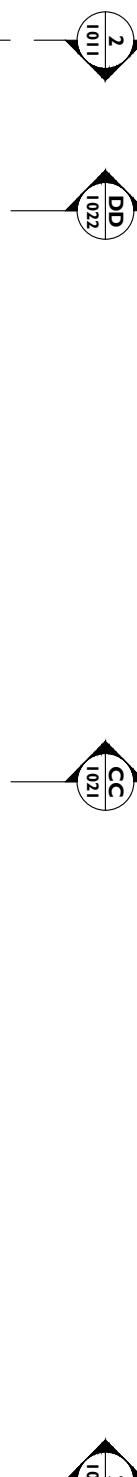

- Existing Stable Block - General
- ① Existing stone chimney.
 - ② Existing brickwork chimney.
 - ③ Existing Clocktower.
 - ④ Existing dormers.
 - ⑤ Existing timber windows.
 - ⑥ Existing stable doors.
 - ⑦ Existing telephone pole.
 - ⑧ Existing modern conservatory.
- Existing Staff Office
- ⑨ Existing modern partitions for office use split with a entrance lobby.
 - ⑩ Existing office spaces with high level windows within high ceiling.

- Existing Potter's Cottage
- ⑪ Existing entrance lobby.
 - ⑫ Existing kitchen.
 - ⑬ Existing bedrooms.
 - ⑭ Existing bathroom.
 - ⑮ Existing office spaces with high level windows within high ceiling.

CLIENT	PROJECT	REV	SCALE	DATE	BY	CHK	DESCRIPTION
Leonardslee Gardens	Leonardslee Lakes and Gardens	P03	1:200	07/07/25	JS	J.C	Planning Issue

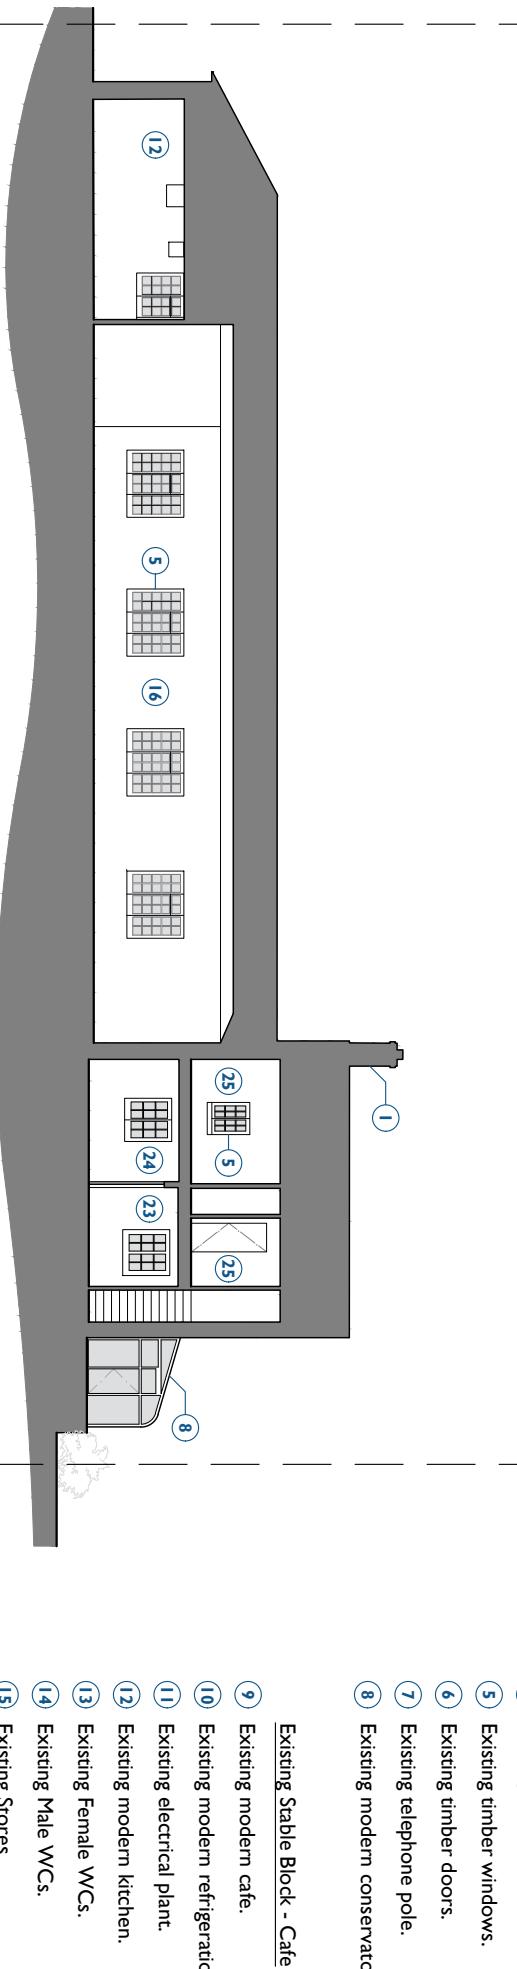

- Existing Stable Block - Cafe
- ⑨ Existing modern cafe.
 - ⑩ Existing modern refrigeration room.
 - ⑪ Existing electrical plant.
 - ⑫ Existing modern kitchen.
 - ⑬ Existing Female WCs.
 - ⑭ Existing Male WCs.
 - ⑮ Existing Stores.
 - ⑯ Existing Cafe seating area.

CLIENT	PROJECT	REV	SCALE	DATE	BY	CHK	DESCRIPTION
Leonardslee Gardens	Leonardslee Lakes and Gardens	P03	1:200	07/07/25	JS	J.C	Planning Issue

Existing Sections DDD, EE & FF

Stable Block

P03 Planning Issue

DRAWING NUMBER

242769-PUR-01-ZZ-DR-A-1022

SIZE

A3L

REV

SIMILARITY/REASON FOR ISSUE

P03

Planning Issue

Existing Sections DDD, EE & FF

Stable Block

P03 Planning Issue

DRAWING NUMBER

242769-PUR-01-ZZ-DR-A-1022

SIZE

A3L

REV

<b