

Notes:

Drawings are based on survey data and may not accurately represent what is physically present.

Do not scale from this drawing. All dimensions are to be verified on site before proceeding with the work.

All dimensions are in millimetres unless noted otherwise.

Purcell shall be notified in writing of any discrepancies.



KEY

Existing building fabric

PO3	07/07/25	J.S.	J.C.	Planning Issue
REV	DATE	BY	CHK	DESCRIPTION

CLIENT
Leonardslee Gardens

PROJECT
Leonardslee Lakes and Gardens

JOB NUMBER
242769

PURCELL

TITLE
Existing Ground Floor Plan
Engine House

SIZE SCALE
A3L 1:100@A3


REV SUSTAINABILITY/REASON FOR ISSUE
P03 Planning Issue

DRAWING NUMBER
242769-PUR-02-00-DR-A-1001

PURCELL
www.purcell.com.au

Existing Engine House

- 1 Existing brickwork
- 2 Existing brickwork chimney
- 3 Existing timber bench
- 4 Existing rusted handrail
- 5 Existing stone floor

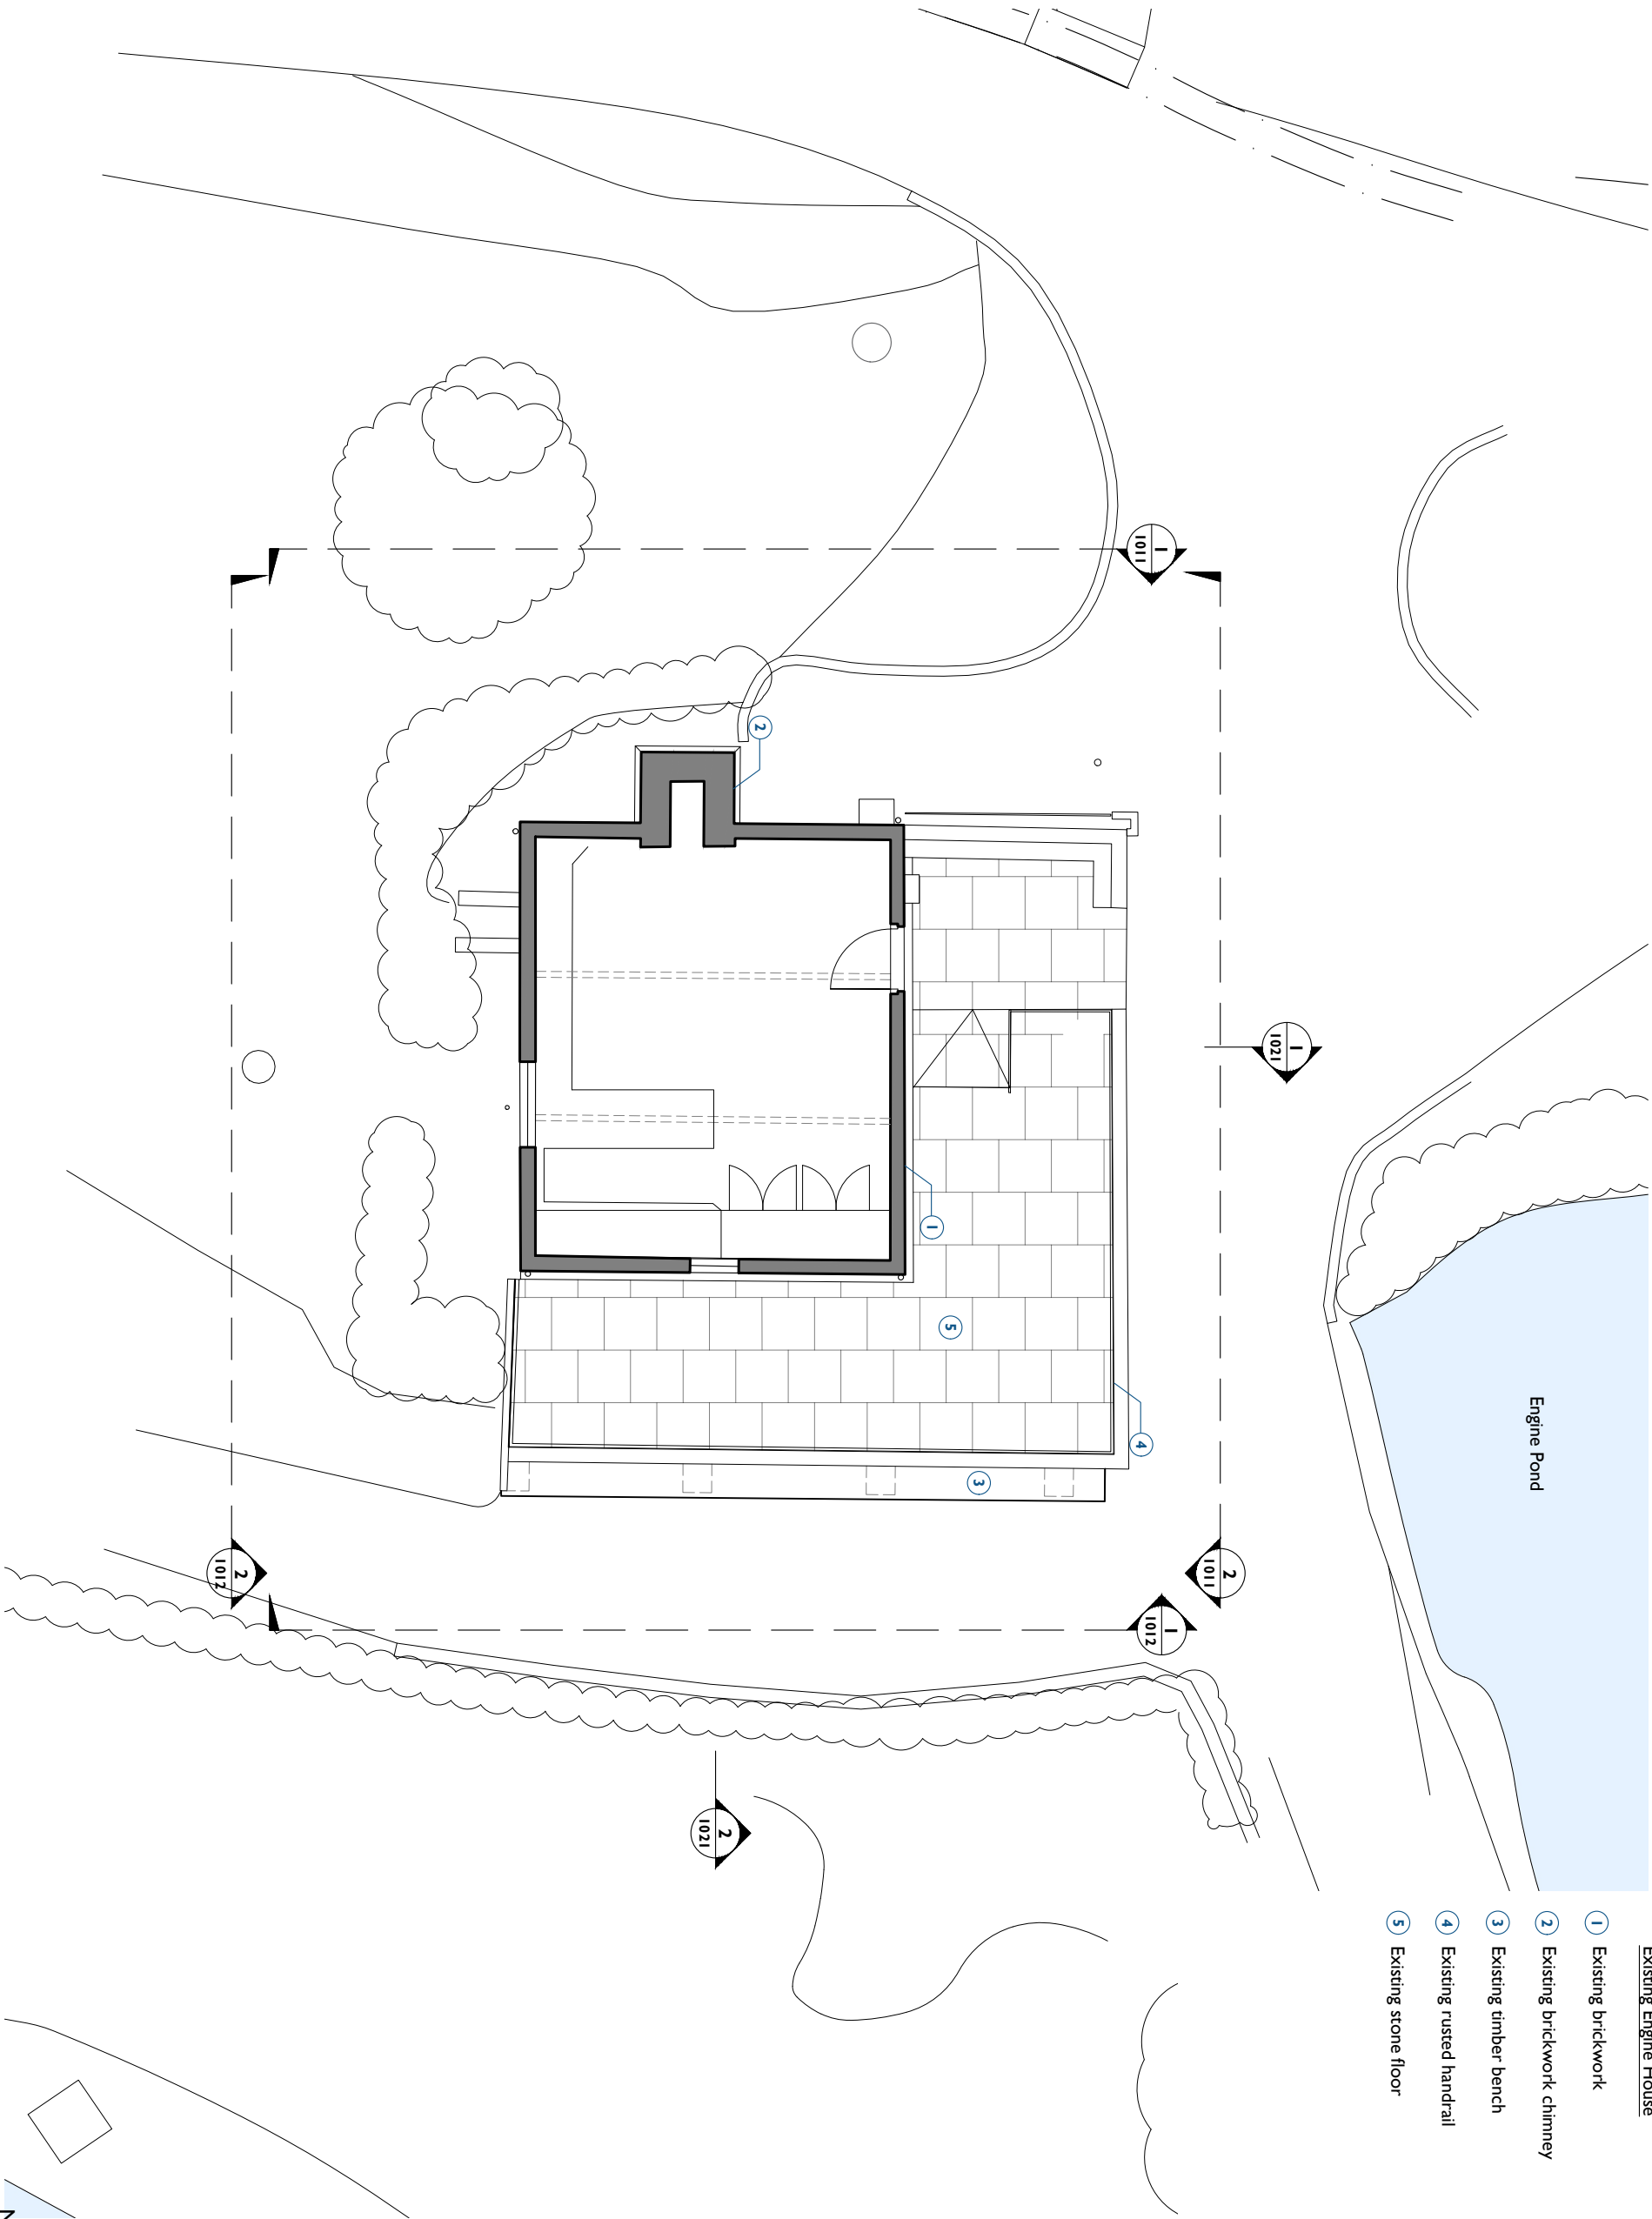

1 Existing Ground Floor Plan
1001
Scale - 1:100 @ A3