



Existing Engine House

- Existing brickwork
- Existing brickwork chimney
- Existing kent peg tiles
- Existing timber bench
- Existing corroded metal handrail
- Existing window

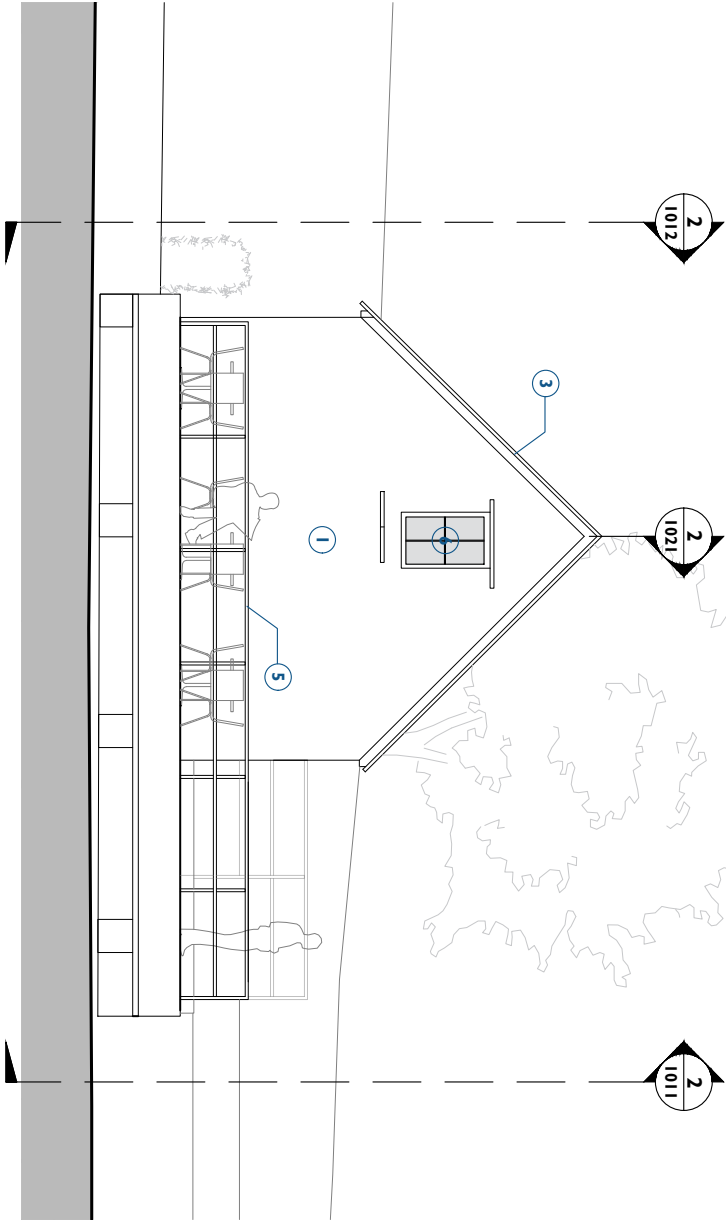

1 Existing East Elevation  
1012  
Scale - 1:100 @ A3

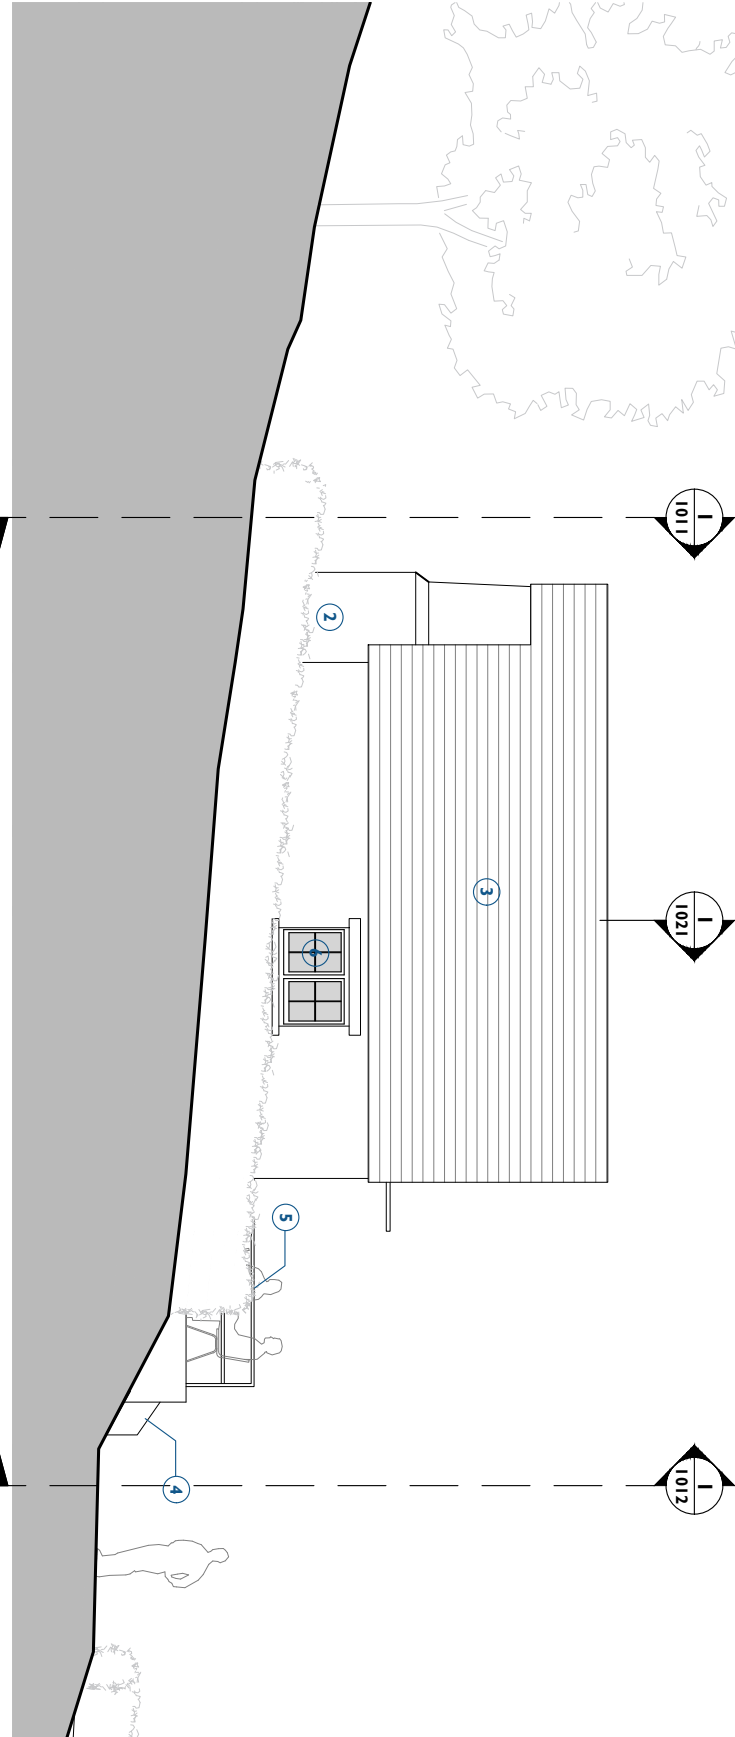


2 Existing South Elevation  
1012  
Scale - 1:100 @ A3

Notes:

Drawings are based on survey data and may not accurately represent what is physically present.  
Do not scale from the drawing. All dimensions are to be verified on site before proceeding with the work.  
All dimensions are in millimetres unless noted otherwise.  
Purcell shall be notified in writing of any discrepancies.

Key Plan  
not to scale

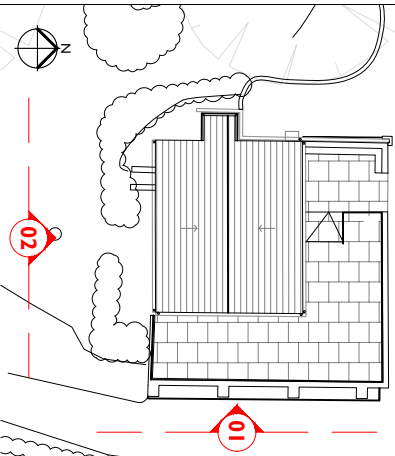

KEY

Existing building fabric

PO3	07/07/25	JS	JC	Planning Issue
REV	DATE	BY	CHK	DESCRIPTION

CLIENT  
Leonardslee Gardens

PROJECT  
Leonardslee Lakes and Gardens

JOB NUMBER  
242769  
PURCELL

TITLE  
Existing South & East Elevations  
Engine House

SIZE SCALE  
A3L 1:100@A3

REV SUSTAINABILITY/REASON FOR ISSUE  
PO3 Planning Issue

DRAWING NUMBER  
242769-PUR-02-ZZ-DR-A-1012

PURCELL IS THE REGISTERED TRADE NAME FOR PURCELL ARCHITECTURE LTD AND ALL SUBSIDIARY COMPANIES AND IS REGISTERED IN THE UNITED KINGDOM, EUROPEAN UNION, HONG KONG, CHINA AND AUSTRALIA © PURCELL 2024. WWW.PURCELL.COM